


EXISTING GROUND FLOOR LAYOUT


SCALE 1:100

NOTE: THERE IS NO PROPOSED GROUND FLOOR LAYOUT AS THERE ARE NO ALTERATIONS TO THE GROUND FLOOR OF DWELLING

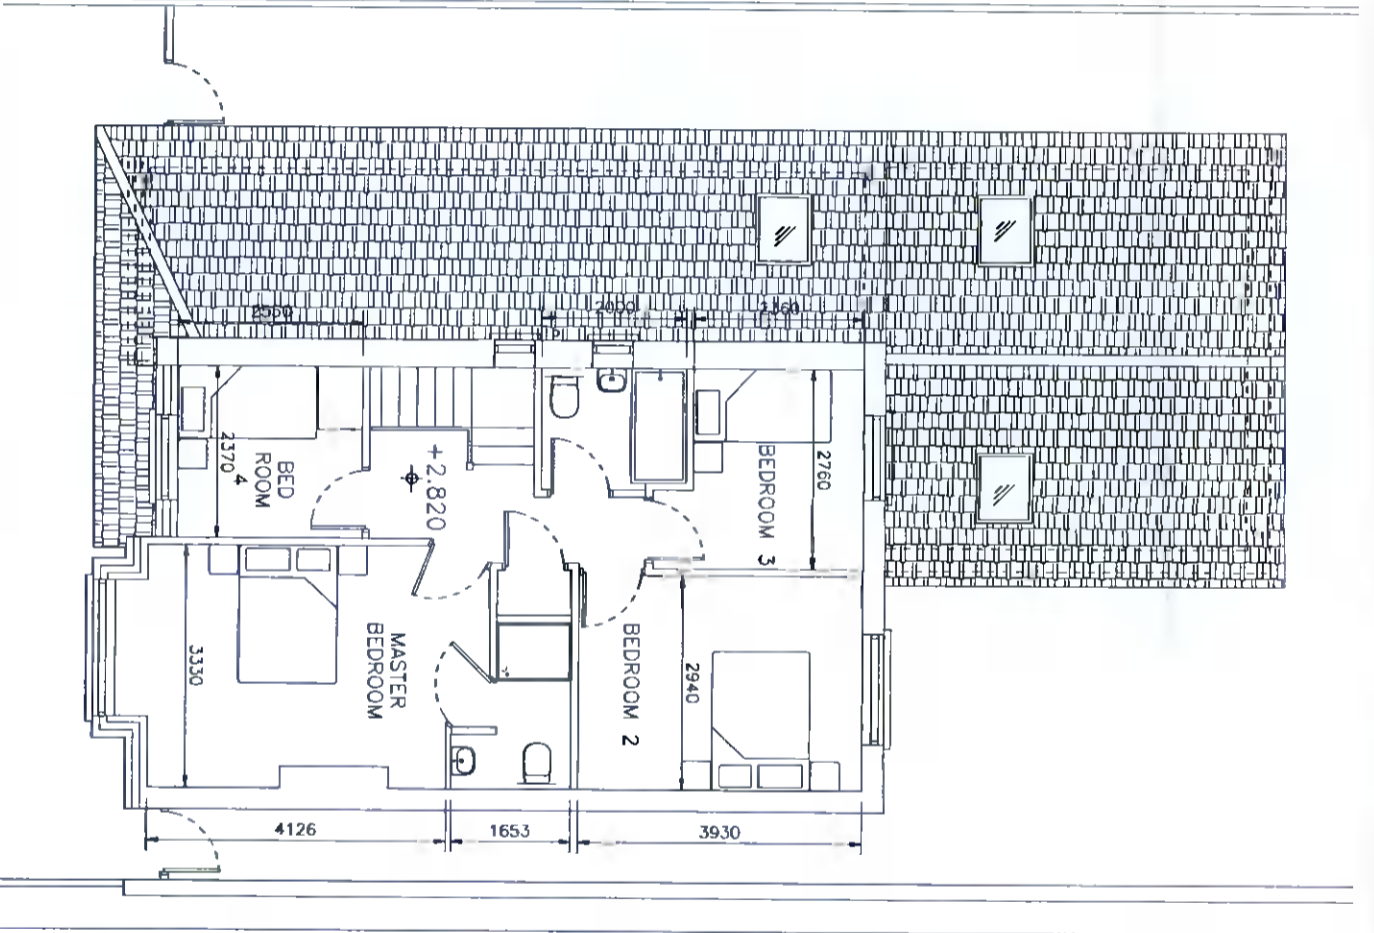


EXISTING FIRST FLOOR LAYOUT

SCALE 1:100

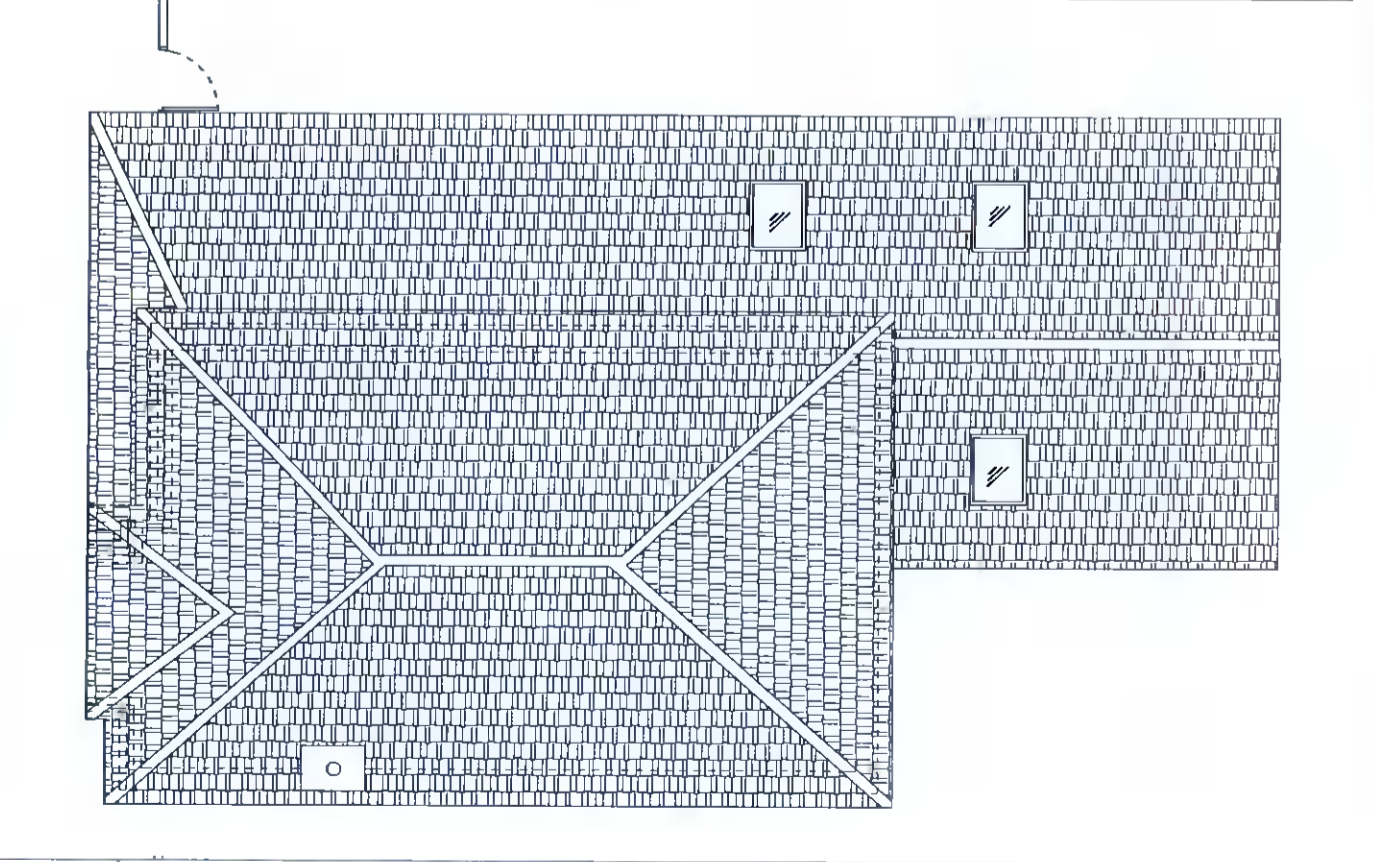

EXISTING ROOF LAYOUT

SCALE 1:100

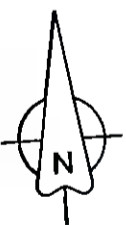

NOTES:
THIS DRAWING AND ALL DESIGN HEREON IS THE COPYRIGHT OF THE CONSULTANTS AND MUST NOT BE REPRODUCED WITHOUT THEIR WRITTEN CONSENT.
ALL DRAWINGS REMAIN THE PROPERTY OF THE CONSULTANTS.
FOUNDED DIMENSIONS ONLY TO BE TAKEN FROM THIS DRAWING.
DO NOT SCALE.
ALL DIMENSIONS TO BE CHECKED ON SITE.
CONSULTANTS TO BE INFORMED OF ANY DISCREPANCIES BEFORE WORK COMMENCES

Rev	Date	Description	By	TOR	Revision
P	05.11.21	ISSUED FOR PLANNING		TOR	

DratCAD Ltd.
Planning & Design

Client:
BRIAN & CIARA FOGARTY

Project Title:
17 BEECHDALE CRESCENT
BALLYGULLEN
DUBLIN 24

Drawing Title:
EXISTING FLOOR PLANS

22 Old Essex Way, The Old Stables
100, 101, 102,1000

Drawing Status	Job Number	Drawing Number	Revision
PLANNING	12/21	S02	P