


SUBJECT TO PLANNING APPLICATION

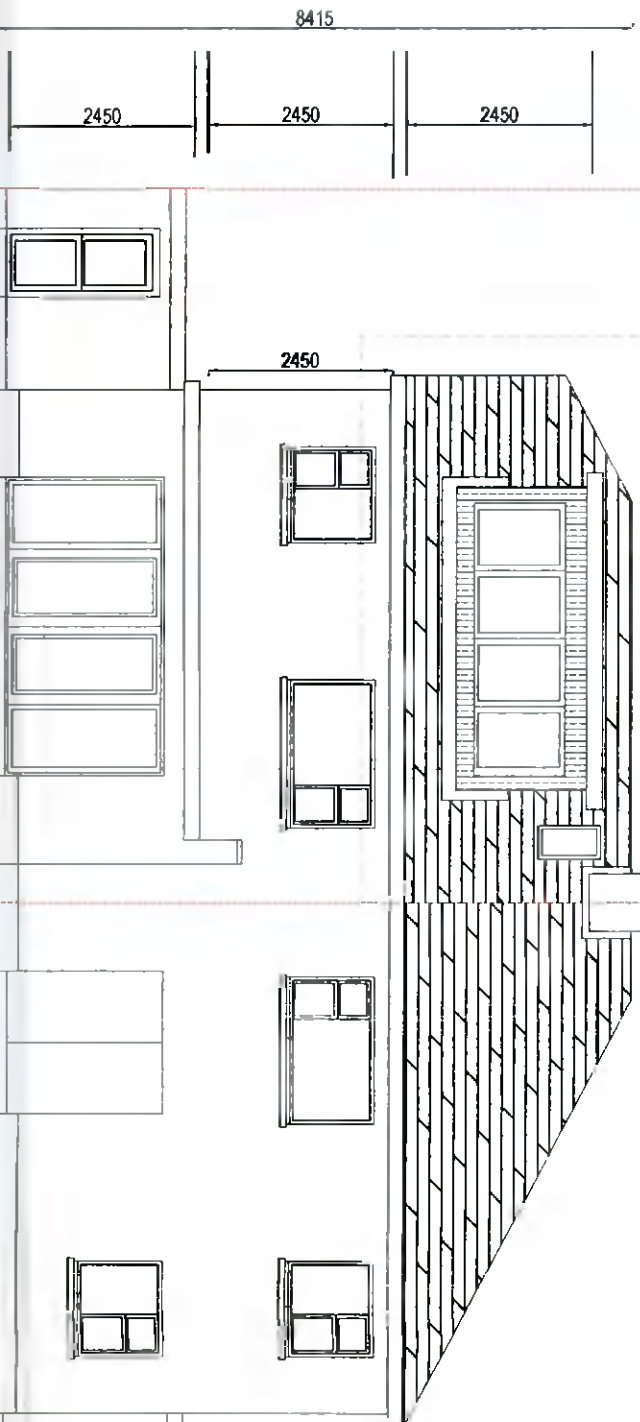

PROPOSED FRONT ELEVATION


SUBJECT TO PLANNING APPLICATION



PROPOSED REAR ELEVATION


PLANNING DRAWING

SUBJECT TO PLANNING APPLICATION

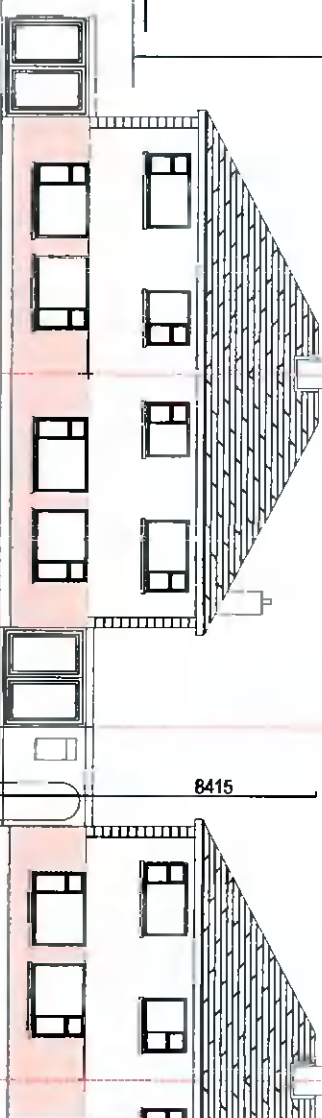

EXISTING STREETSCAPE VIEW
SCALE 1:200

SUBJECT TO PLANNING APPLICATION

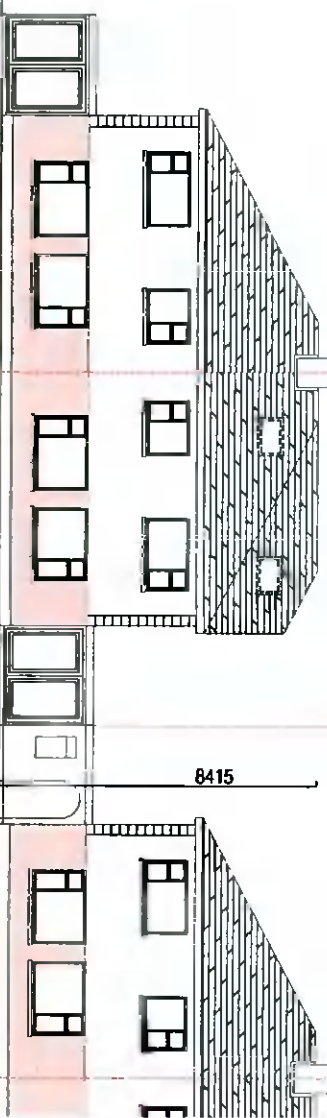

PROPOSED STREETSCAPE VIEW
SCALE 1:200

123 20 WOLF VIEW WILDALIST/CO. MEATH		tel: 01 433922 700/132801	
project	2020-21	project number	20/09/2020
client	GILLIAN AND ADAM EGAN	drawing number	2018-18B
address	40 CYPRESS GROVE ROAD TEMPLEOGUE DUBLIN SW	scale	1:100 1:200
designed by	JACKIE QUINN	date	
checked by	BRENDAN JOHNSTON	size	A3

