

NOTES

1. All work shall be in accordance with the specifications of the Irish Building Regulations and any other relevant legislation.

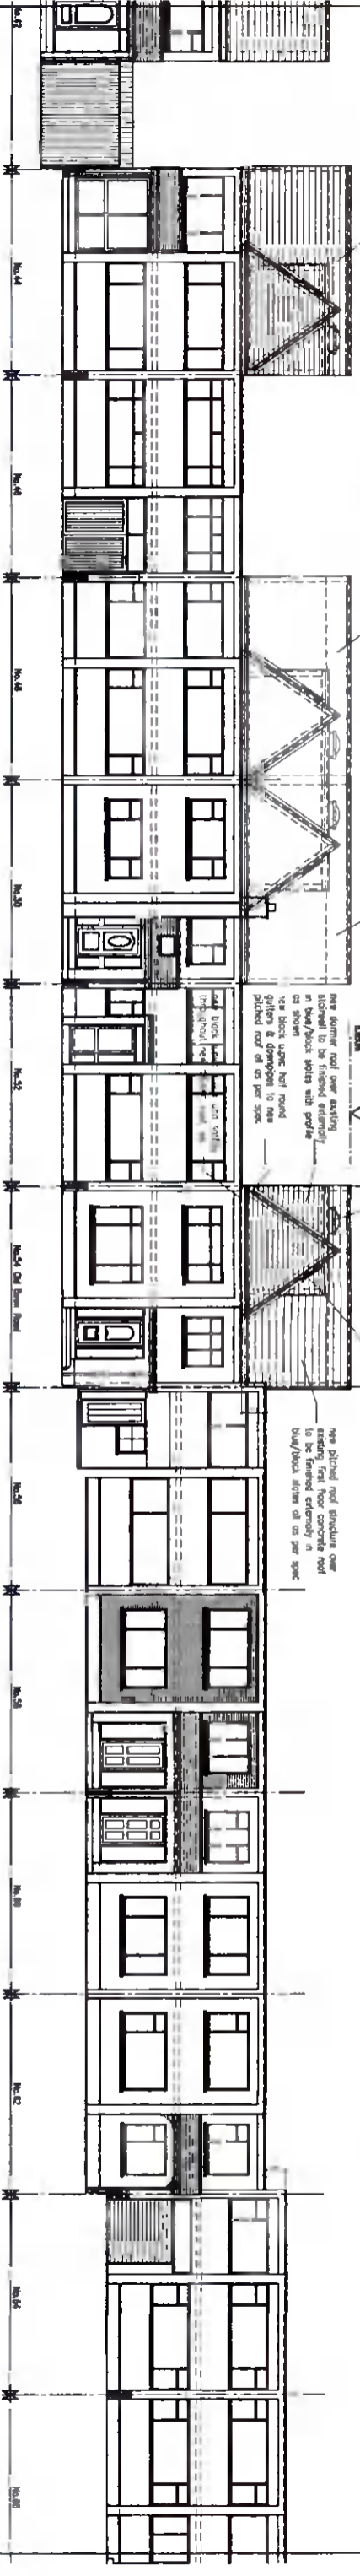


Contiguous Front/West Elevation

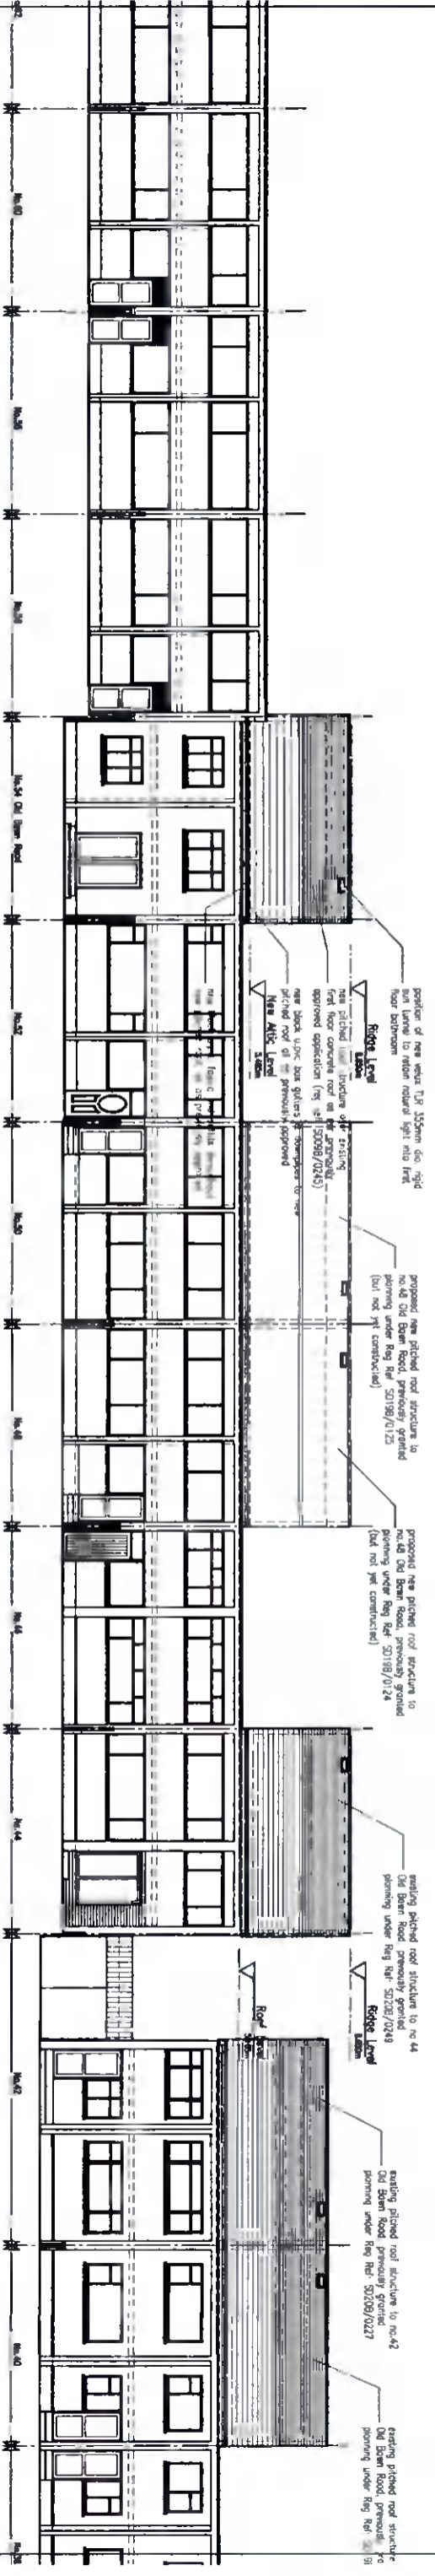

Contiguous Rear/East Elevation

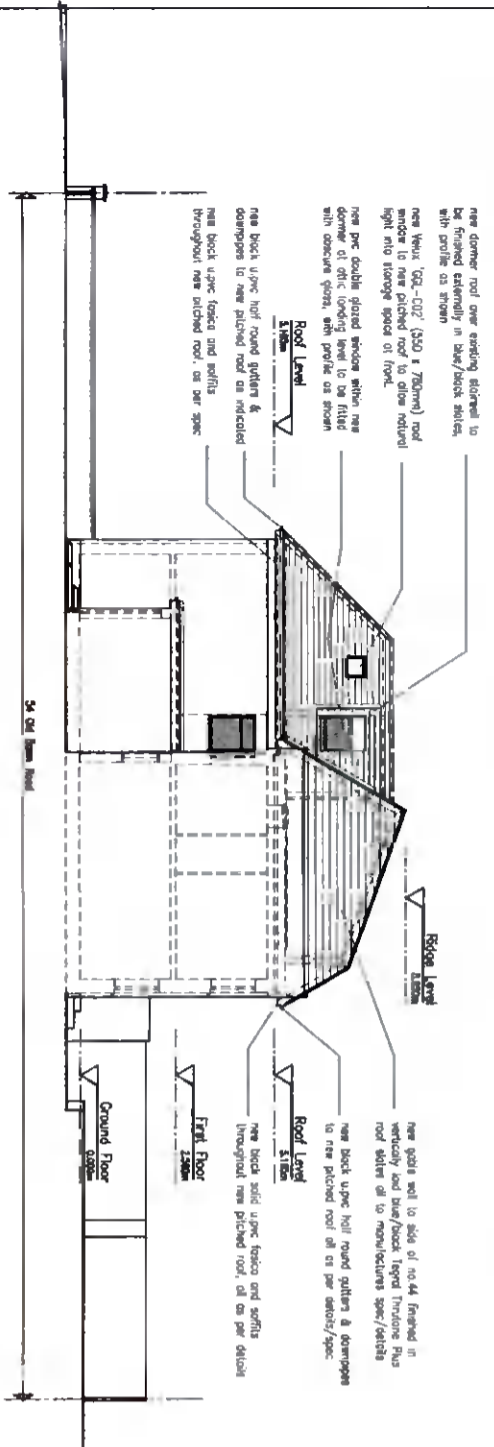

Side / South Elevation

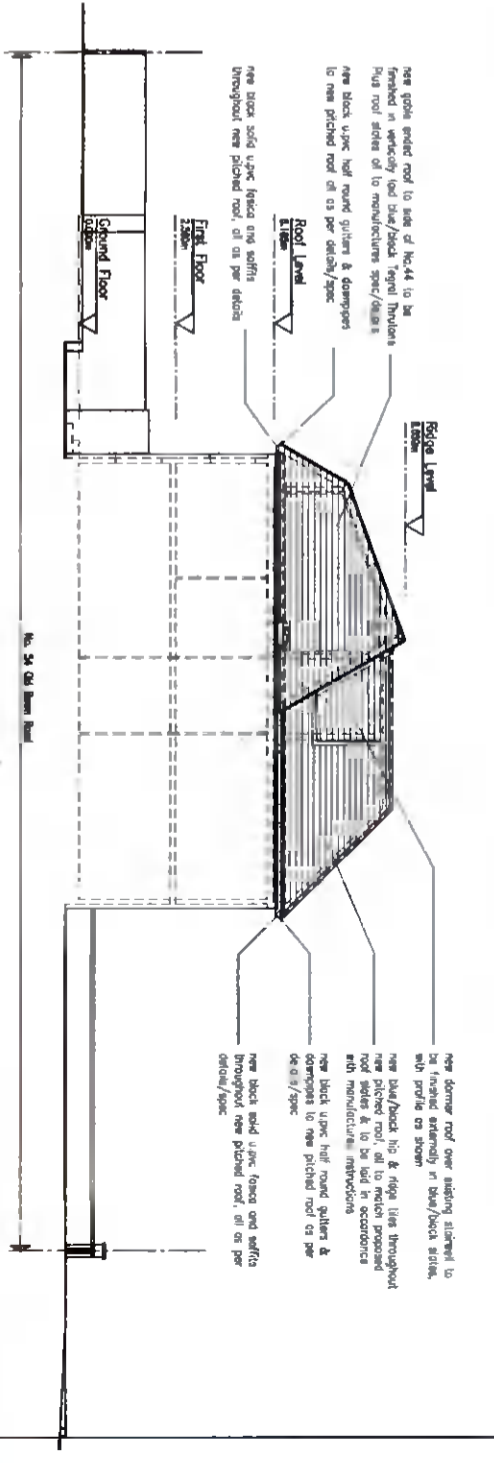

Side / North Elevation

REVISION	MADE BY	DATE

Niall Jones & Associates
Planning Consultants

PROPOSED NEW PITCHED ROOF STRUCTURE TO
54 OLD BAWN ROAD, TALLAGHT, DUBLIN 24
FOR LUKE WILSON & KELSEY PHELAN

PLANNING DRAWING:
PROPOSED CONTIGUOUS FRONT & REAR ELEVATIONS

SCALE	DATE	DRAWN BY	CHECKED	JOB No	DRAWING No	REV
1:200	NOV '21	N.JONES	N.J.	21/271	P.06	

Email: nj@nialljones.com