

⊕ Existing Ground Floor Plan
 Dwelling Floor Area 43m sq.
 Shed Floor Area 43m sq.

P	ISSUED FOR PLANNING	TW	Oct' 2021
REV:	REVISION TITLE:	DRN:	CHD:
		DATE:	

Architectural Planning

4 CARRIGMORE CLOSE, AYLESBURY,
 Dublin 24 - Ph: 01 4148358

CLIENT:

Edel & Wayne Paul

JOB TITLE:

**PROPOSED WORKS AT 55 Seskin View Road,
 Tallaght, Dublin 24**

TITLE:

**EXISTING GROUND FLOOR
 PLAN**

SCALE:

1:100

INITIALS:

TW

DATE:

Oct' 2021

REV:

P

JOB No:

S486

DRAWING No:

001

NOTES:

This drawing is to be read in conjunction with all relevant Engineers drawings.
 Do not scale use figured dimensions ONLY.
 All dimensions in millimeters unless otherwise stated.
 All building works to be checked on site.
 All building works to comply with current building regulations & in accordance with Homebond Standards.

THIS DRAWING IS ISSUED FOR PLANNING PERMISSION ONLY, AND IS NOT A CONSTRUCTION DRAWING

P	ISSUED FOR PLANNING	TW	Oct '2021
REV:	REVISION TITLE:	DRN:	CHD:
			DATE:

Architectural Planning

4 CARRIGMORE CLOSE, AYLESBURY,
Dublin 24 - Ph: 01 4148358

CLIENT: **Edel & Wayne Paul**

JOB TITLE: **PROPOSED WORKS AT 55 Seskin View Road, Tallaght, Dublin 24**

TITLE: **PROPOSED GROUND FLOOR PLAN**


SCALE:	INITIALS:	DATE:
1:100	TW	Oct '2021
JOB No: S486	DRAWING No: 002	REV: P

THIS DRAWING IS ISSUED FOR PLANNING PERMISSION ONLY, AND IS NOT A CONSTRUCTION DRAWING

NOTES:

This drawing is to be read in conjunction with all relevant Engineers drawings.
Do not scale use figured dimensions ONLY.
All dimensions in millimeters unless otherwise stated.
All dimensions to be checked on site.
All building works to comply with current building regulations & in accordance with Homebond Standards.

© COPYRIGHT OF Architectural Planning. ALL RIGHTS RESERVED.

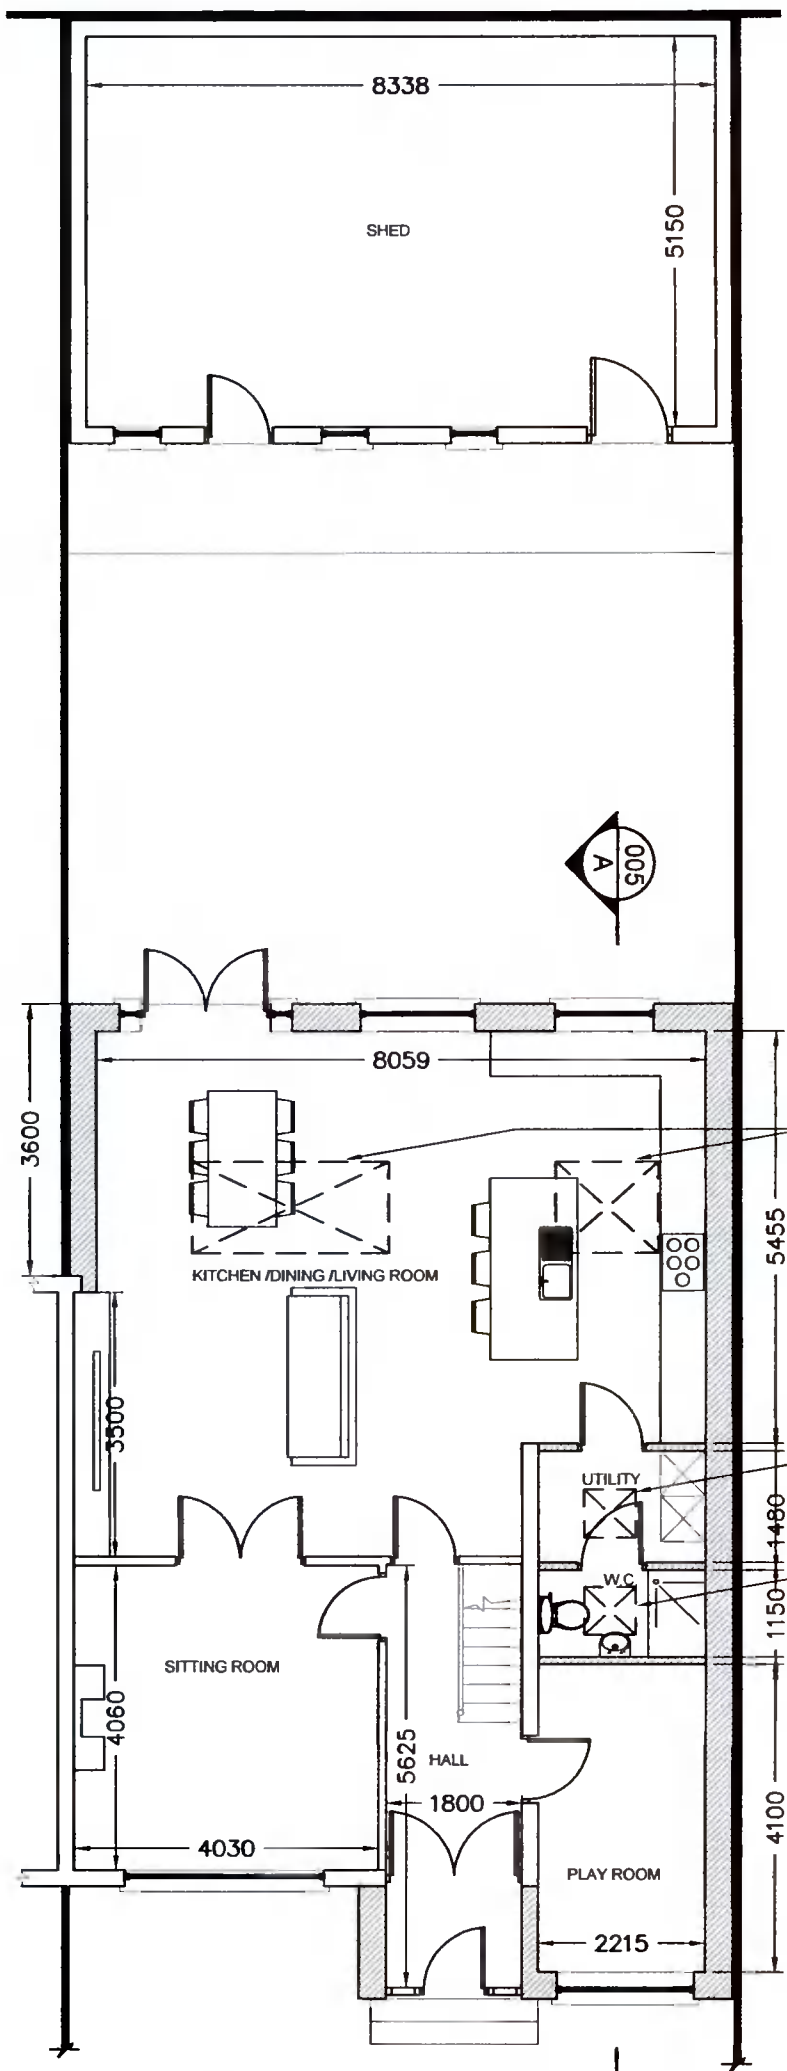

Proposed Ground Floor Plan
Total Dwelling Floor 94Area
Shed Floor Area 43m sq.