




Existing Front Elevation
SCALE 1:200

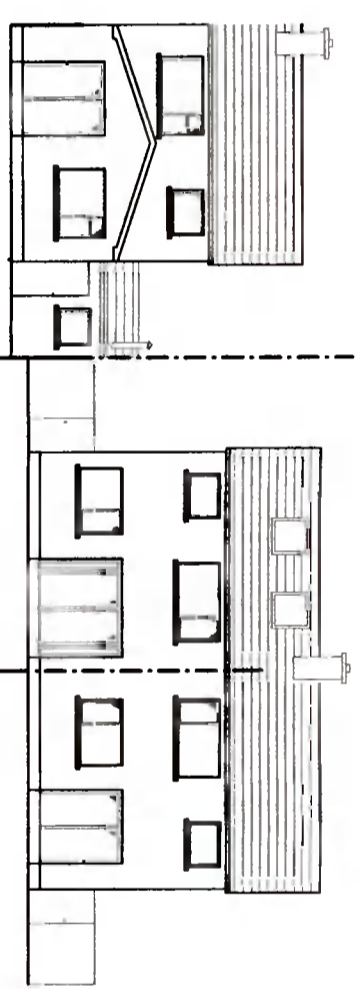


Existing Rear Elevation
SCALE 1:200

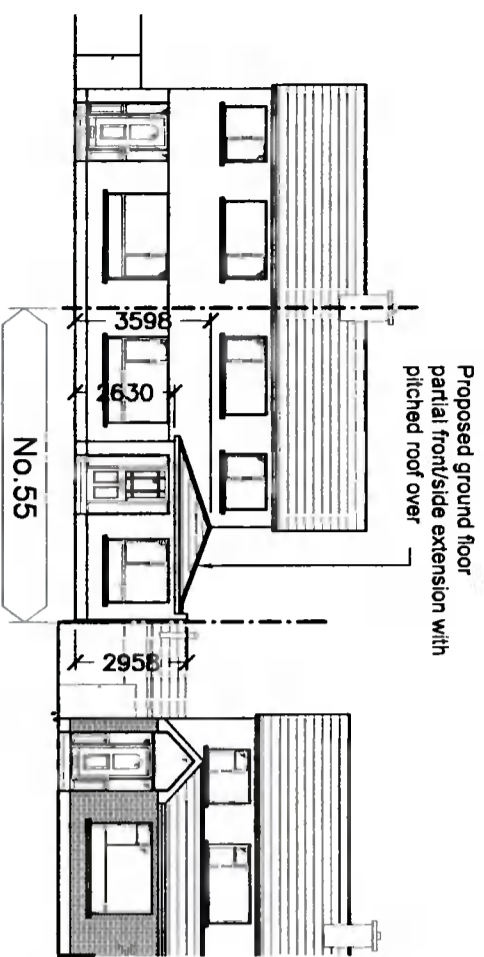


Proposed Front Elevation
SCALE 1:200

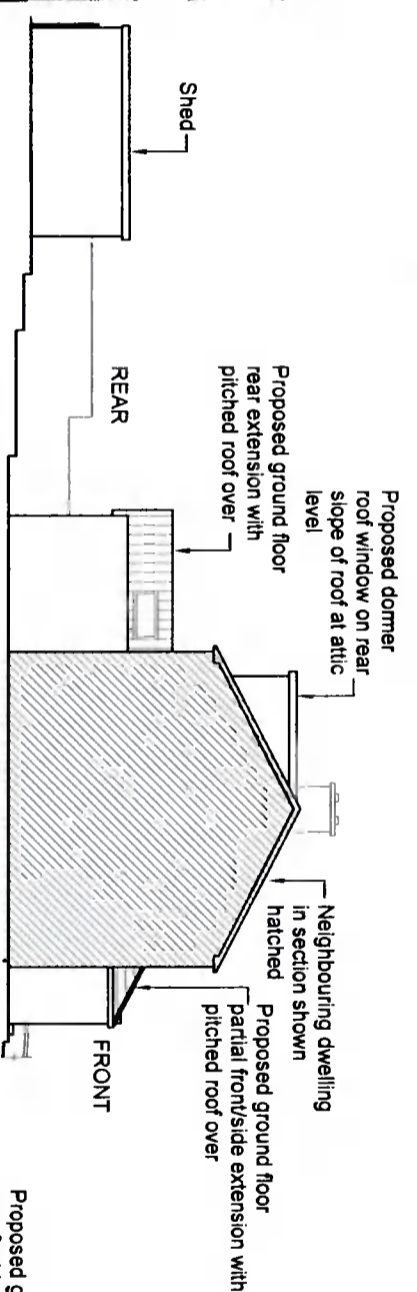


Proposed Gable Elevation B
SCALE 1:200

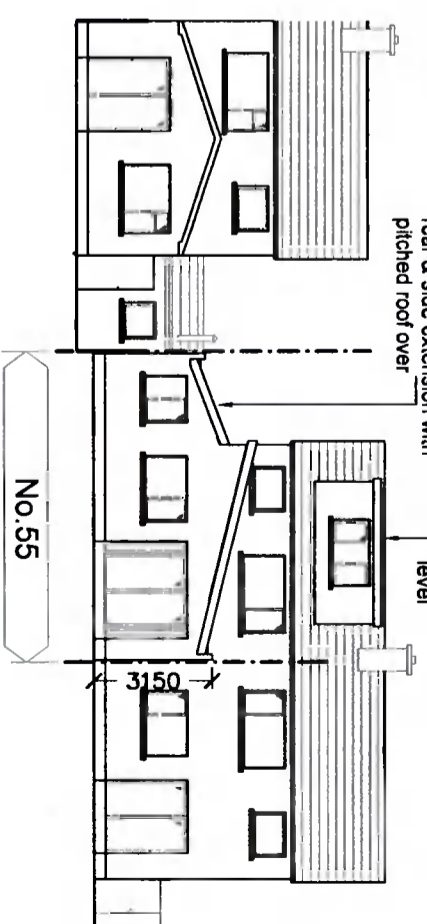

Proposed Rear Elevation
SCALE 1:200

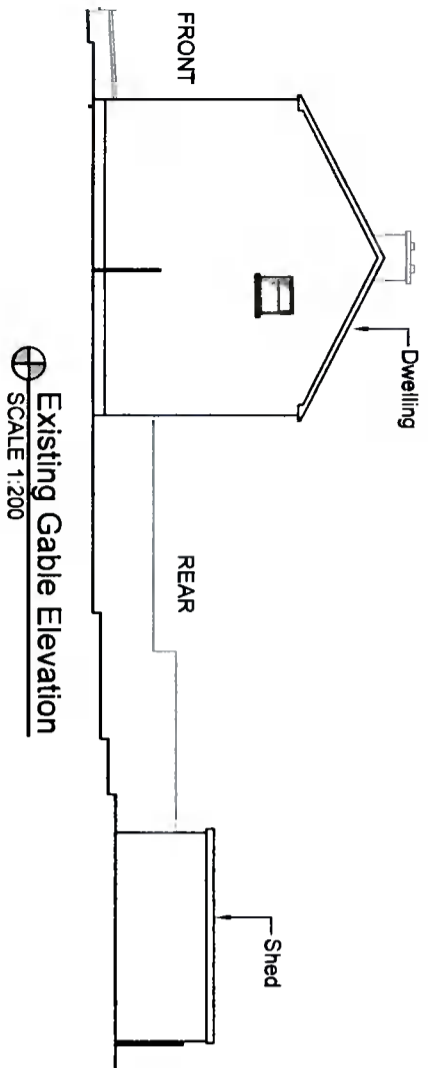

Existing Gable Elevation
SCALE 1:200

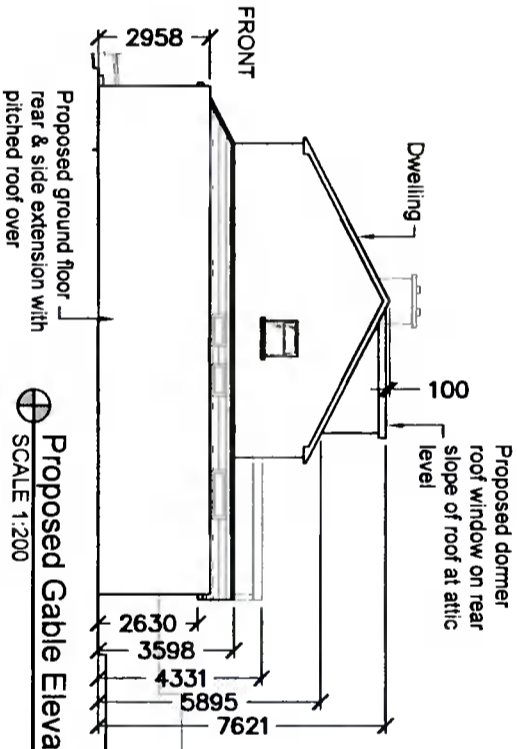

Proposed Gable Elevation
SCALE 1:200

THIS DRAWING IS ISSUED FOR PLANNING PERMISSION ONLY, AND IS NOT A CONSTRUCTION DRAWING

NOTES:

This drawing is to be read in conjunction with all relevant Engineers drawings.
Do not scale use figured dimensions ONLY.
All dimensions in millimeters unless otherwise stated.
All dimensions to be checked on site.
All building works to comply with current building regulations & in accordance with Homebond Standards.

REV:	ISSUED FOR PLANNING	TW	Oct '2021
REV:	REVISION TITLE:	DRN:	CHD:
			DATE:

Architectural Planning

4 CARRIGMORE CLOSE, AYLESBURY,
Dublin 24 - Ph: 01 4148358

CLIENT: **Edel & Wayne Paul**

JOB TITLE: **PROPOSED WORKS AT 55 Seskin View Road, Tallaght, Dublin 24**

EXISTING & PROPOSED ELEVATIONS

SCALE:	INITIALS:	DATE:
1:200	TW	Oct '2021
JOB No:	DRAWING No:	REV:
S486	004	P