


V

Site Code: DX048 Site Name: STOCKING AVENUE

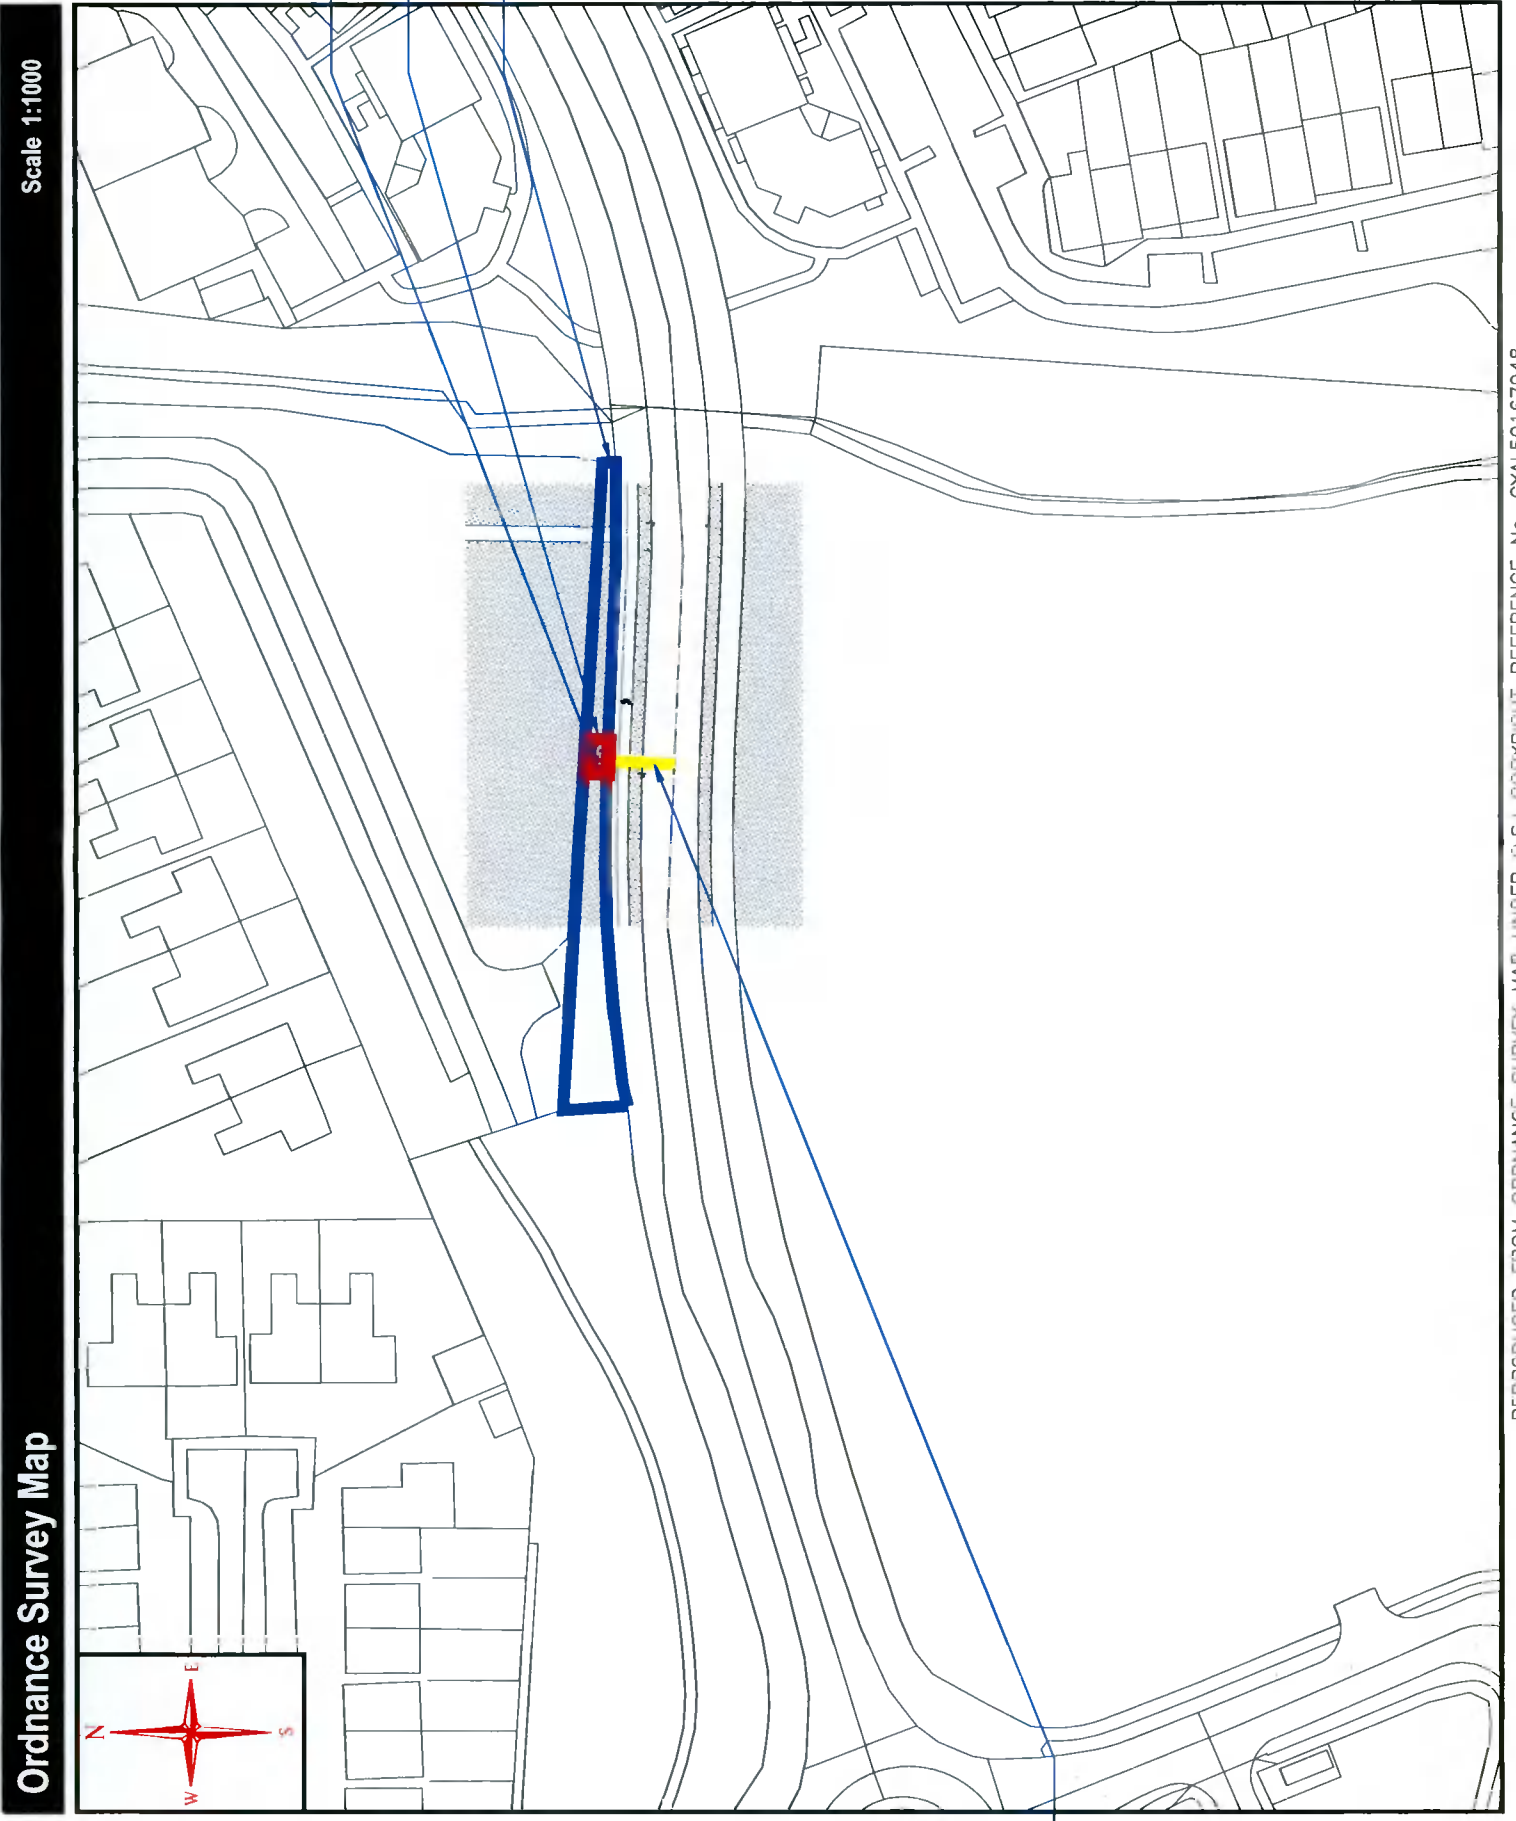

Ordnance Survey Map
Scale 1:1000

PROPOSED COMPOUND
SITE BOUNDARY
OUTLINED IN RED
OWNERSHIP BOUNDARY
OUTLINED IN BLUE

EXISTING ACCESS ROUTE
OUTLINED IN YELLOW


REPRODUCED FROM ORDNANCE SURVEY MAP UNDER U.S.I. COPYRIGHT REFERENCE No. CYAL50167948
EXTRACT FROM OS SHEET No: 3391-21, 3390-25, 3453-B & 3454-A

VANTAGE TOWERS		PLANNING APPLICATION DRAWING		Title: Site Location Map - 1:1000		NOT FOR CONSTRUCTION - AWAITING PCM Revision: A
		Purpose: RBS 6102	Site Code: DX048	Survey Date: 24/09/21	Sheet Size: A3	
Notes:		Type: RBS 6102	Drawn: SBS	Checked: DS	Date: 06/10/21	Drawing No: DX048 / 002 / 03
1. Do not scale.		Dims: 1450x1300x700	Date: 06/10/21	Date: 06/10/21	Date: 06/10/21	Revision: A
2. All dimensions are in mm otherwise specified.		Colour:	Date: 06/10/21	Date: 06/10/21	Date: 06/10/21	Revision: A
3. Assume all site details are existing unless otherwise specified.		Structure Details: STEEL POLE	Date: 06/10/21	Date: 06/10/21	Date: 06/10/21	Revision: A
Description:		Height: 15.0m	Date: 06/10/21	Date: 06/10/21	Date: 06/10/21	Revision: A
Rev:		Description:	Date: 06/10/21	Date: 06/10/21	Date: 06/10/21	Revision: A

THE OWNERSHIP AND COPYRIGHT OF THIS DRAWING REMAINS WITH VANTAGE TOWERS AT ALL TIMES. THE DRAWING MAY NOT BE COPIED, DUPLICATED OR PASSED TO THIRD PARTIES WITHOUT THE WRITTEN PERMISSION OF VANTAGE TOWERS.

Ordnance Survey Map

Scale 1:10560

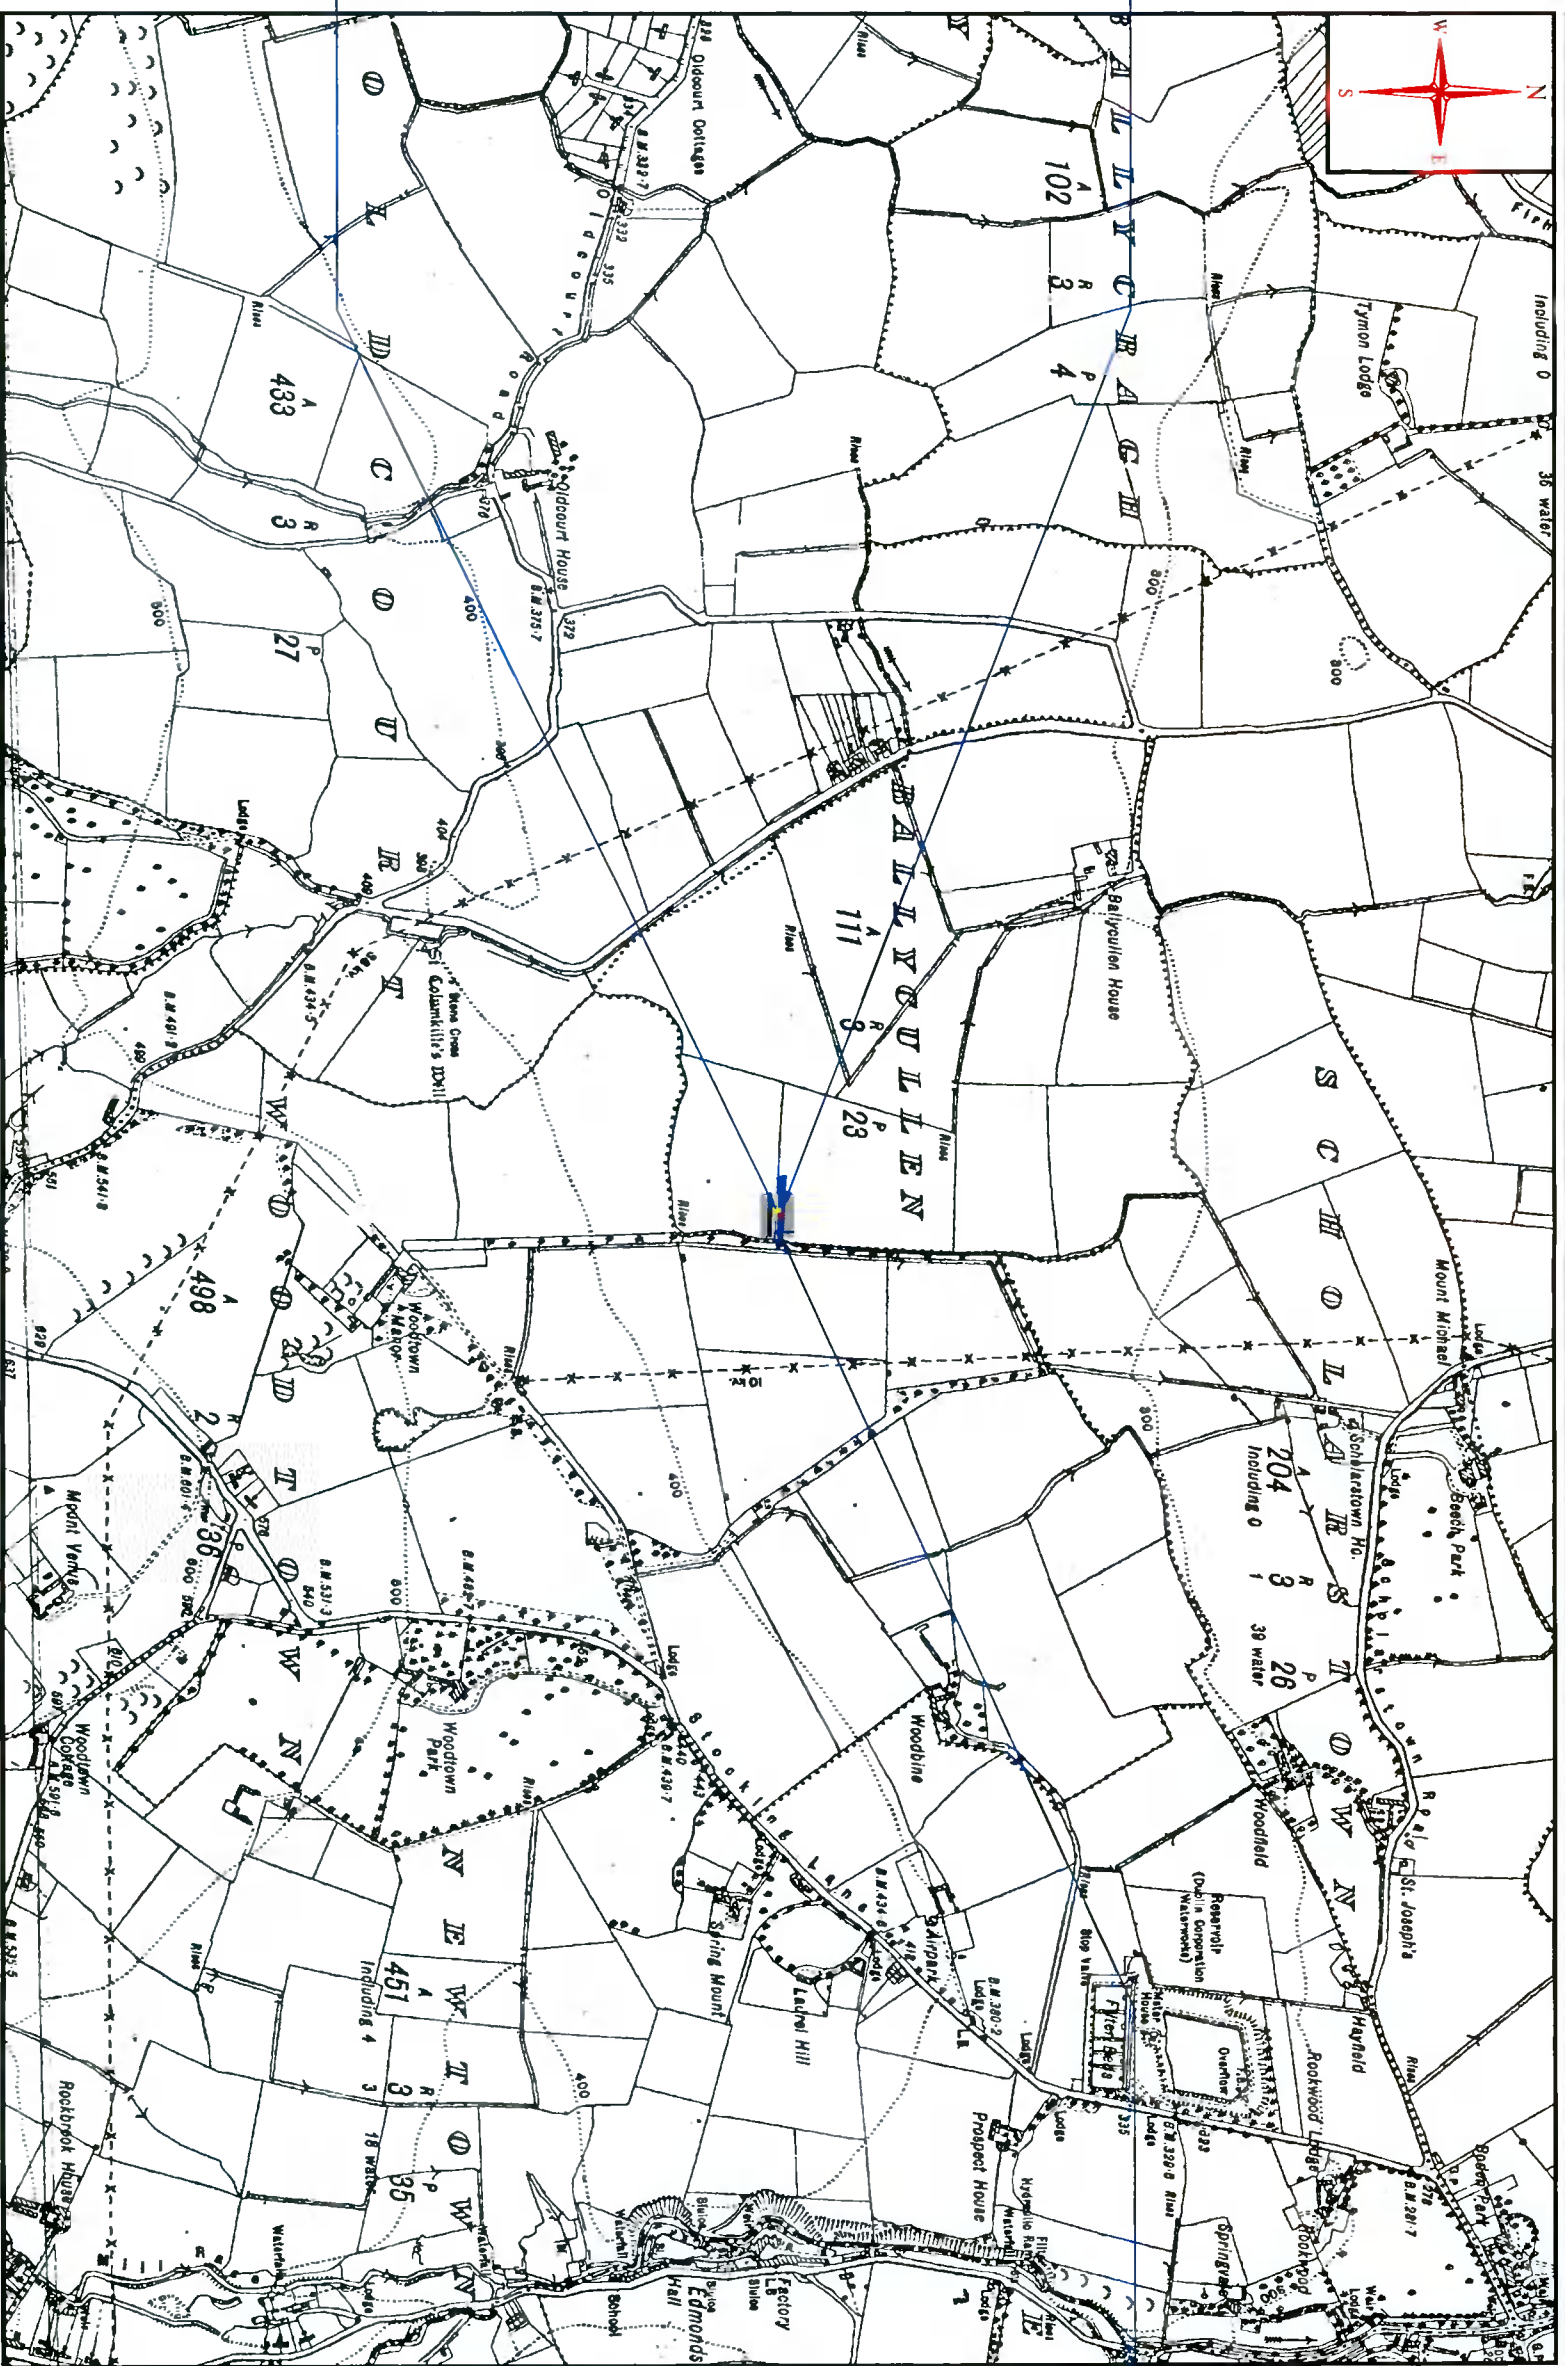

EXISTING ACCESS ROUTE OUTLINED IN YELLOW

SITE BOUNDARY OUTLINED IN RED

OWNERSHIP BOUNDARY OUTLINED IN BLUE

REPRODUCED FROM ORDNANCE SURVEY MAP UNDER O.S.I. COPYRIGHT REFERENCE No. CYAL50167948
EXTRACT FROM OS SHEET No: W0022, W0003, DNO24+024A, DNO25, DNO21 & DNO22

VANTAGE TOWERS

THE OWNERSHIP AND COPYRIGHT OF THIS DRAWING REMAINS WITH VANTAGE TOWERS AT ALL TIMES. THE DRAWING MAY NOT BE COPIED, DUPLICATED OR PASSED TO THIRD PARTIES WITHOUT THE WRITTEN PERMISSION OF VANTAGE TOWERS.

Notes		Colour/Content Details		Purpose		Title	
1.	Do not scale.	Type	RBS 6102	Site code	DX048	Project	PROPOSED VANTAGE TOWERS SITE AT STOCKING AVENUE BALLYCULLEN, CO. DUBLIN.
2.	All dimensions are in mm otherwise specified.	Dim's	1450x1300x700	Survey date	24/09/21	Sheet Size	A3
3.	Assume all site details are existing unless otherwise specified.	Structure Details	STEEL POLE	Checked	DS	Approved	IB
		Height	15.0m	Date	06/10/21	Date	06/10/21
		Rev.		Date	06/10/21	Date	06/10/21
		PLANNING APPLICATION DRAWING		By	SBS	Rev.	A
						Drawing No.	DX048 / 002 / 02
						Revision	A

Site Code: DX048 Site Name: STOCKING AVENUE





Reproduced from the OS Discovery Maps, 1:50000 with the permission of
 © Ordnance Survey Ireland Government of Ireland
 Copyright Reference: CYAL50167948

Drawing No.	Drawing Title
DX048 / 002 / 01	O.S. Location Map & Photos
DX048 / 002 / 02	Site Location Map 1:10560
DX048 / 002 / 03	Site Location Map 1:1000
DX048 / 002 / 04	Site Layout Plan 1:500
DX048 / 002 / 05	Site Layout Plan
DX048 / 002 / 06	South Elevation
DX048 / 002 / 07	Structural Elevations
DX048 / 002 / 08	Proposed Cabinet Detail

Irish Grid Site Coordinates		Irish Grid Site Easting Coordinates	
East	312049	East	312046
North	225914	North	225907
GPS Site Coordinates		GPS Site Easting Coordinates	
Latitude	53.271972	Latitude	53.271909
Longitude	-6.321194	Longitude	-6.321239

Site Photographs

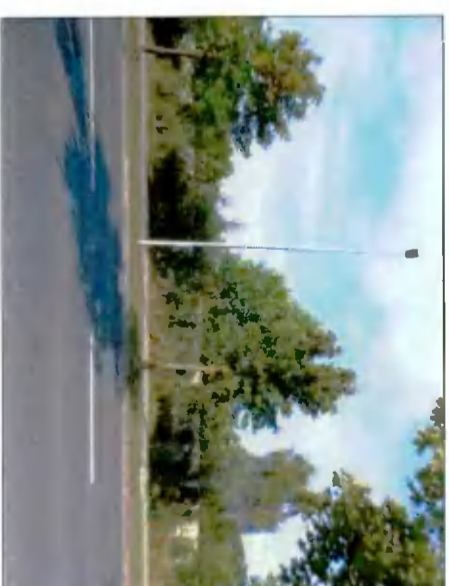


FIG. 1: EXISTING SITE ELEVATION



FIG. 2: PROPOSED SITE LOCATION



FIG. 3: EXISTING SATELLITE VIEW

Notes

1. Do not scale.
2. All dimensions are in mm otherwise specified
3. Assume all site details are existing unless otherwise specified.

Revision	Description	By	Date
H			
G			
F			
E			
D			
C			
B			
A			

Cabinet/Structure Details	
Type:	RBS 6102
Dims:	1450x1300x700
Colour:	
Structure Details	
Type:	STEEL POLE
Height:	15.0m

Purpose					
Site class	DX048	Survey date	24/09/21	Sheet Size	A3
Scale	As Shown	Drawn	SBS	Checked	DS
Date	06/10/21	Date	06/10/21	Date	06/10/21

Title	
O.S. Location Map & Photos	
Project:	PROPOSED VANTAGE TOWERS SITE AT STOCKING AVENUE BALLYCULLEN, CO. DUBLIN.
Drawing No.:	DX048 / 002 / 01

NOT FOR CONSTRUCTION - AWAITING PCM



Together, we accelerate a sustainably connected Europe

THE OWNERSHIP AND COPYRIGHT OF THIS DRAWING REMAINS WITH VANTAGE TOWERS AT ALL TIMES. THE DRAWING MAY NOT BE COPIED, DUPLICATED OR PASSED TO THIRD PARTIES WITHOUT THE WRITTEN PERMISSION OF VANTAGE TOWERS.