



Reproduced from the OS Discovery Maps, 1:50000 with the permission of  
 © Ordnance Survey Ireland Government of Ireland  
 Copyright Reference: CYAL50167948

**Site Photographs**



FIG. 1: EXISTING SITE ELEVATION



FIG. 2: PROPOSED SITE LOCATION



FIG. 3: EXISTING SATELLITE VIEW

Drawing No.	Drawing Title
DX049 / 002 / 01	O.S. Location Map & Photos
DX049 / 002 / 02	Site Location Map 1:10560
DX049 / 002 / 03	Site Location Map 1:1000
DX049 / 002 / 04	Site Layout Plan 1:500
DX049 / 002 / 05	Site Layout Plan
DX049 / 002 / 06	South-West Elevation
DX049 / 002 / 07	Structural Elevations
DX049 / 002 / 08	Proposed Cabinet Detail

Jath. Grid, Site Coordinates	
East	306726
North	227701
GPS Site Coordinates	
Latitude	53.289125
Longitude	-6.400365

Jath. Grid, Site Entrance Coordinates	
East	306720
North	227696
GPS Site Entrance Coordinates	
Latitude	53.289078
Longitude	-6.400457

Notes:	
H	1. Do not scale.
G	2. All dimensions are in mm unless otherwise specified.
F	3. Assume all site details are existing unless otherwise specified.
E	
D	
C	
B	
A	

Cabinet/Cabinet Details	
Type:	RBS 6102
Dims:	1450x1300x700
Colour:	
Structure Details	
Type:	STEEL POLE
Height:	15.0m

Purpose	
Site code	DX049
Survey Site	XXXXXX
Sheet Size	A3
Scale	AS SHOWN
Date	06/10/21
Drawn	GD
Checked	DS
Approved	IB
Date	06/10/21

Title	
O.S. Location Map & Photos	
Project: PROPOSED VANTAGE TOWERS SITE AT (R136) CHEEVERSTOWN ROAD, KILMARTIN GREEN, JOBSTOWN CO. DUBLIN	
Drawing No.	DX049 / 002 / 01


Revision	A
----------	---

Site Code:	DX049	Site Name:	CHEEVERSTOWN ROAD
------------	-------	------------	-------------------

Together, we accelerate a sustainably connected Europe

THE OWNERSHIP AND COPYRIGHT OF THIS DRAWING REMAINS WITH VANTAGE TOWERS AT ALL TIMES. THE DRAWING MAY NOT BE COPIED, DUPLICATED OR PASSED TO THIRD PARTIES WITHOUT THE WRITTEN PERMISSION OF VANTAGE TOWERS.



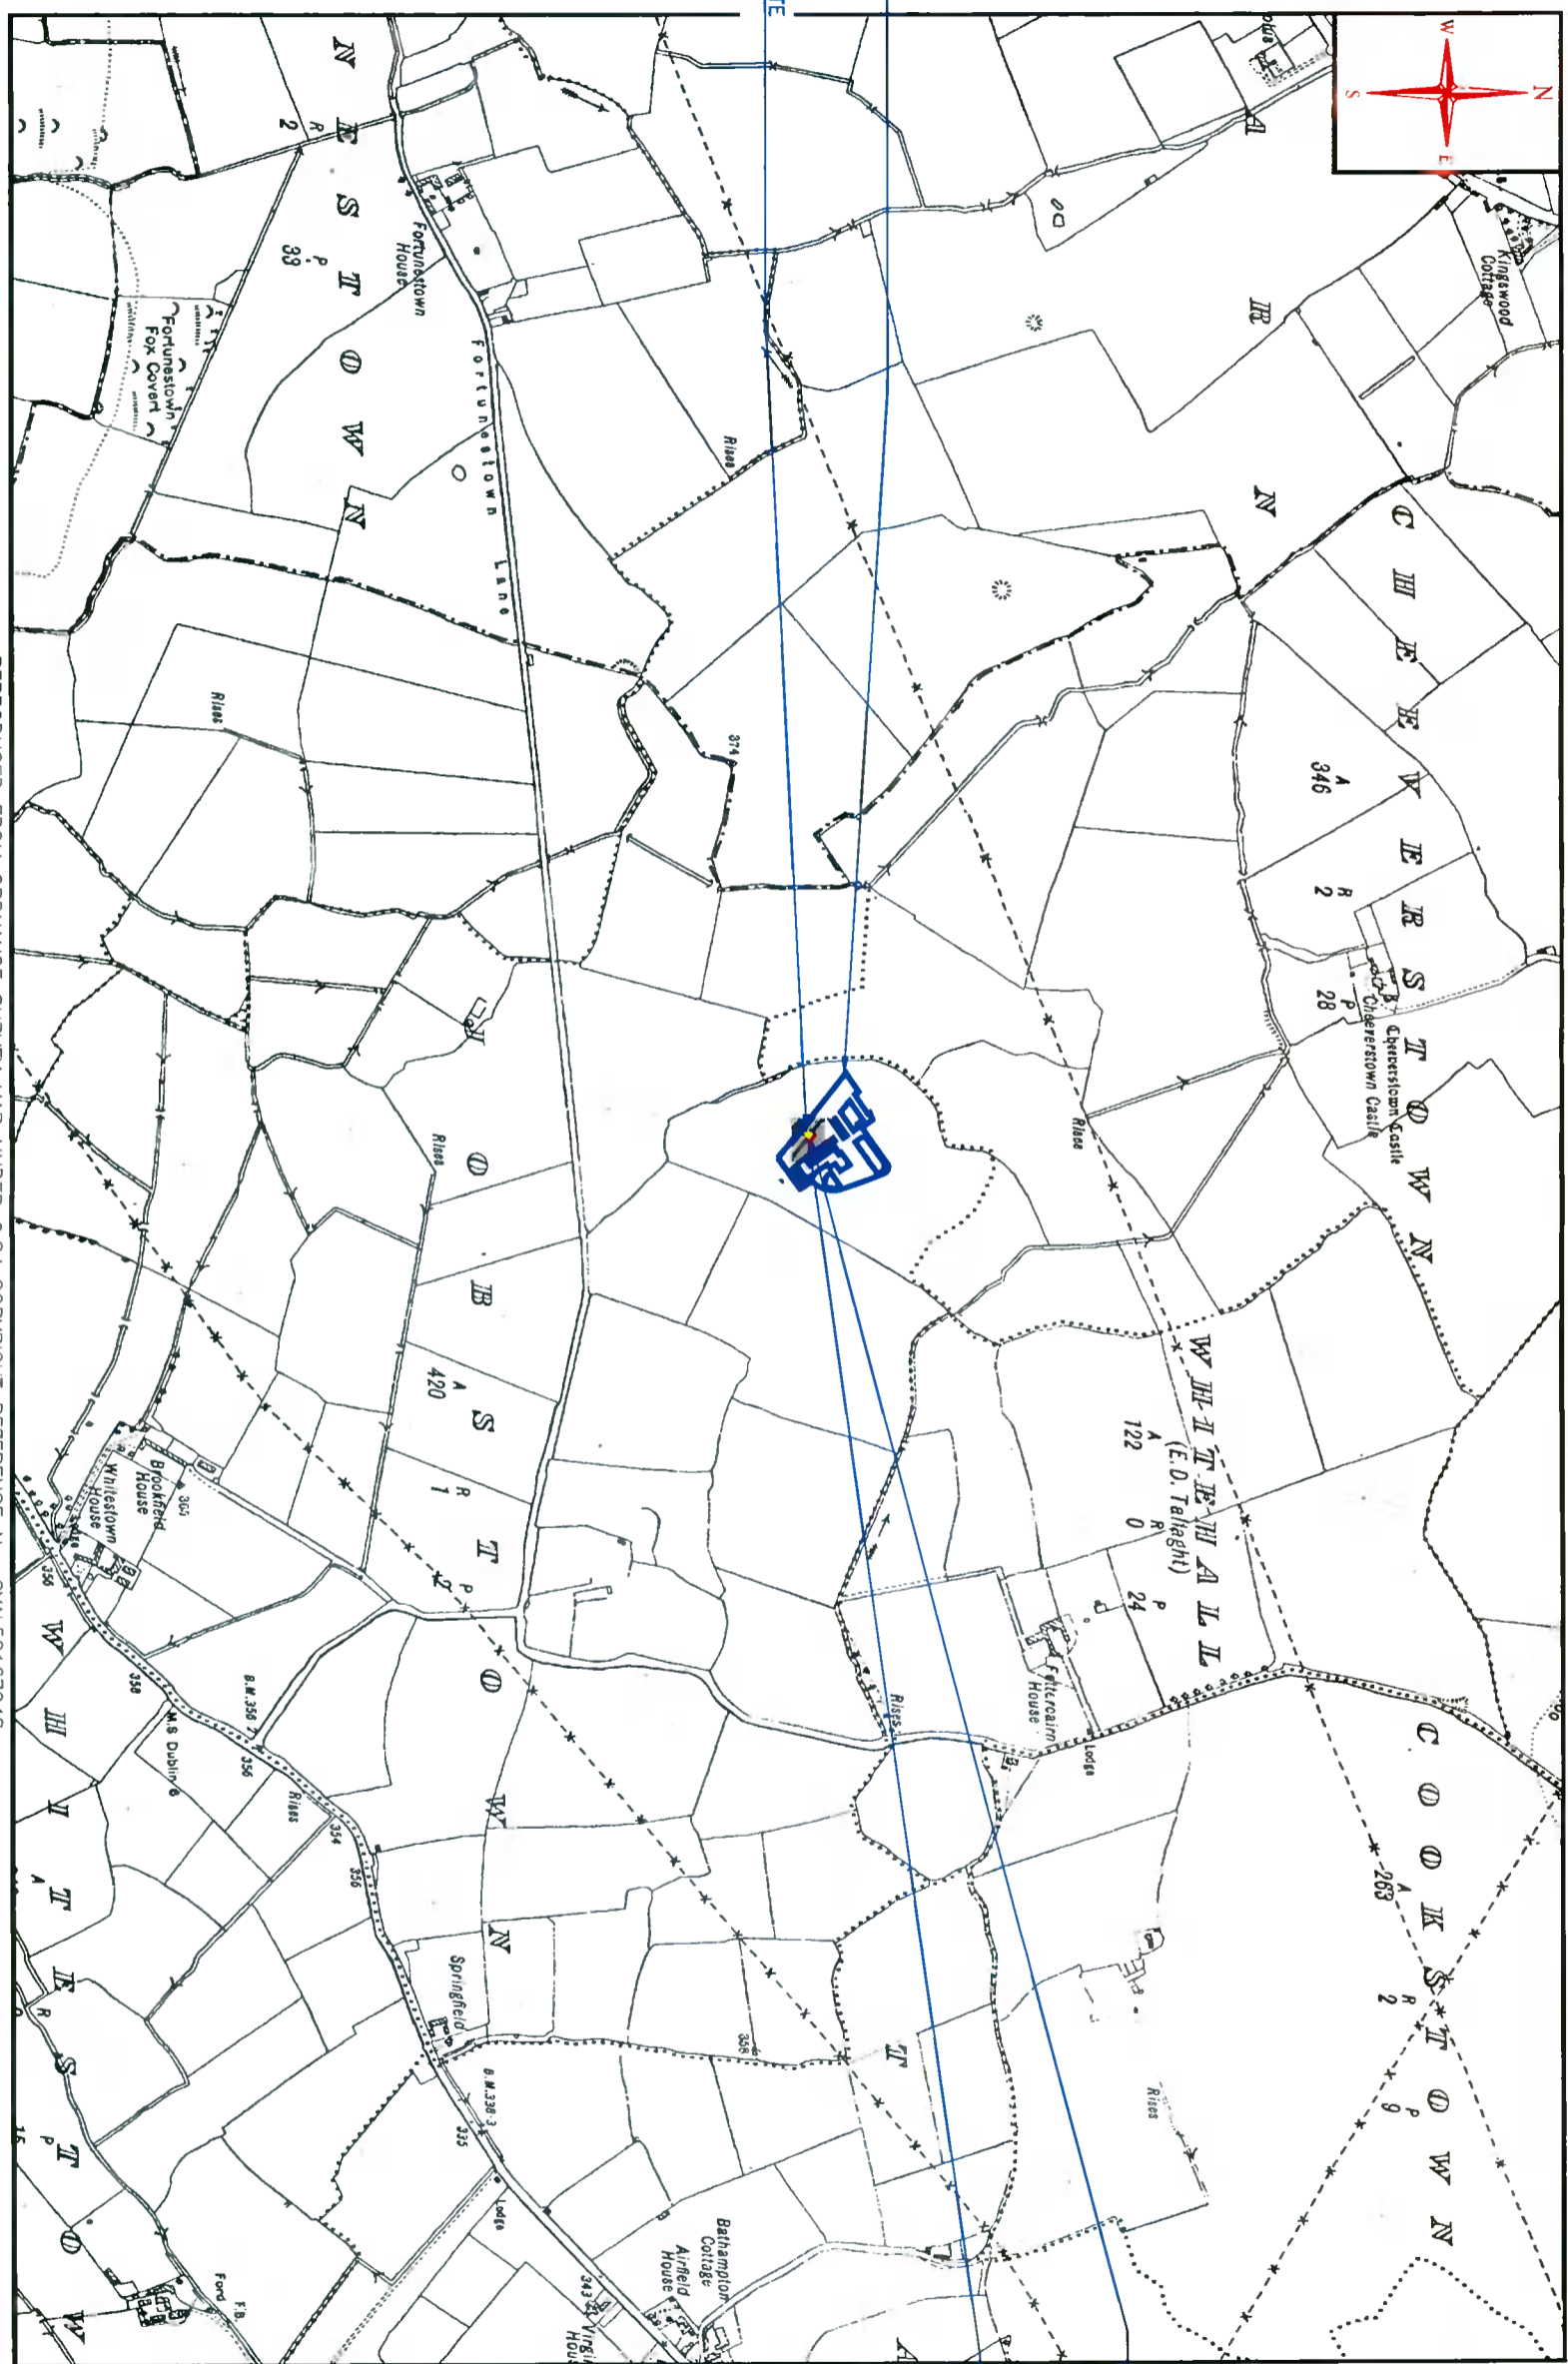

OWNERSHIP BOUNDARY  
OUTLINED IN BLUE

EXISTING ACCESS ROUTE  
OUTLINED IN YELLOW

PROPOSED COMPOUND

SITE BOUNDARY  
OUTLINED IN RED

REPRODUCED FROM ORDNANCE SURVEY MAP UNDER O.S.I COPYRIGHT REFERENCE No. CYAL50167948  
EXTRACT FROM OS SHEET No: KE015, DN021, & DN022

**VANTAGE TOWERS**

THE OWNERSHIP AND COPYRIGHT OF THIS DRAWING REMAINS WITH VANTAGE TOWERS AT ALL TIMES. THE DRAWING MAY NOT BE COPIED, DUPLICATED OR PASSED TO THIRD PARTIES WITHOUT THE WRITTEN PERMISSION OF VANTAGE TOWERS.

Notes:	
1.	Do not scale.
2.	All dimensions are in mm otherwise specified.
3.	Assume all site details otherwise specified.

Rev	Description	Date
A	PLANNING APPLICATION DRAWING	06/10/21
B		
C		
D		
E		
F		
G		
H		

General/Physical Details		Purpose	
Type:	RBS 6102	Site code:	DX049
Dim:	1450x1300x700	Scale:	AS SHOWN
Colour:		Drawn:	GD
Structure Details:	STEEL POLE	Checked:	DS
Type:	STEEL POLE	Approved:	IB
Height:	15.0m	Date:	06/10/21

The Site Location Map - 1:10560	
Project:	PROPOSED VANTAGE TOWERS SITE AT (R136) CHEEVERSTOWN ROAD, KILMARTIN GREEN, JOBSTOWN CO. DUBLIN
Drawing No.:	DX049 / 002 / 02


NOT FOR CONSTRUCTION - AWAITING PCM	
Revision:	A

Site Code: DX049 Site Name: CHEEVERSTOWN ROAD.



Ordnance Survey Map

Scale 1:1000

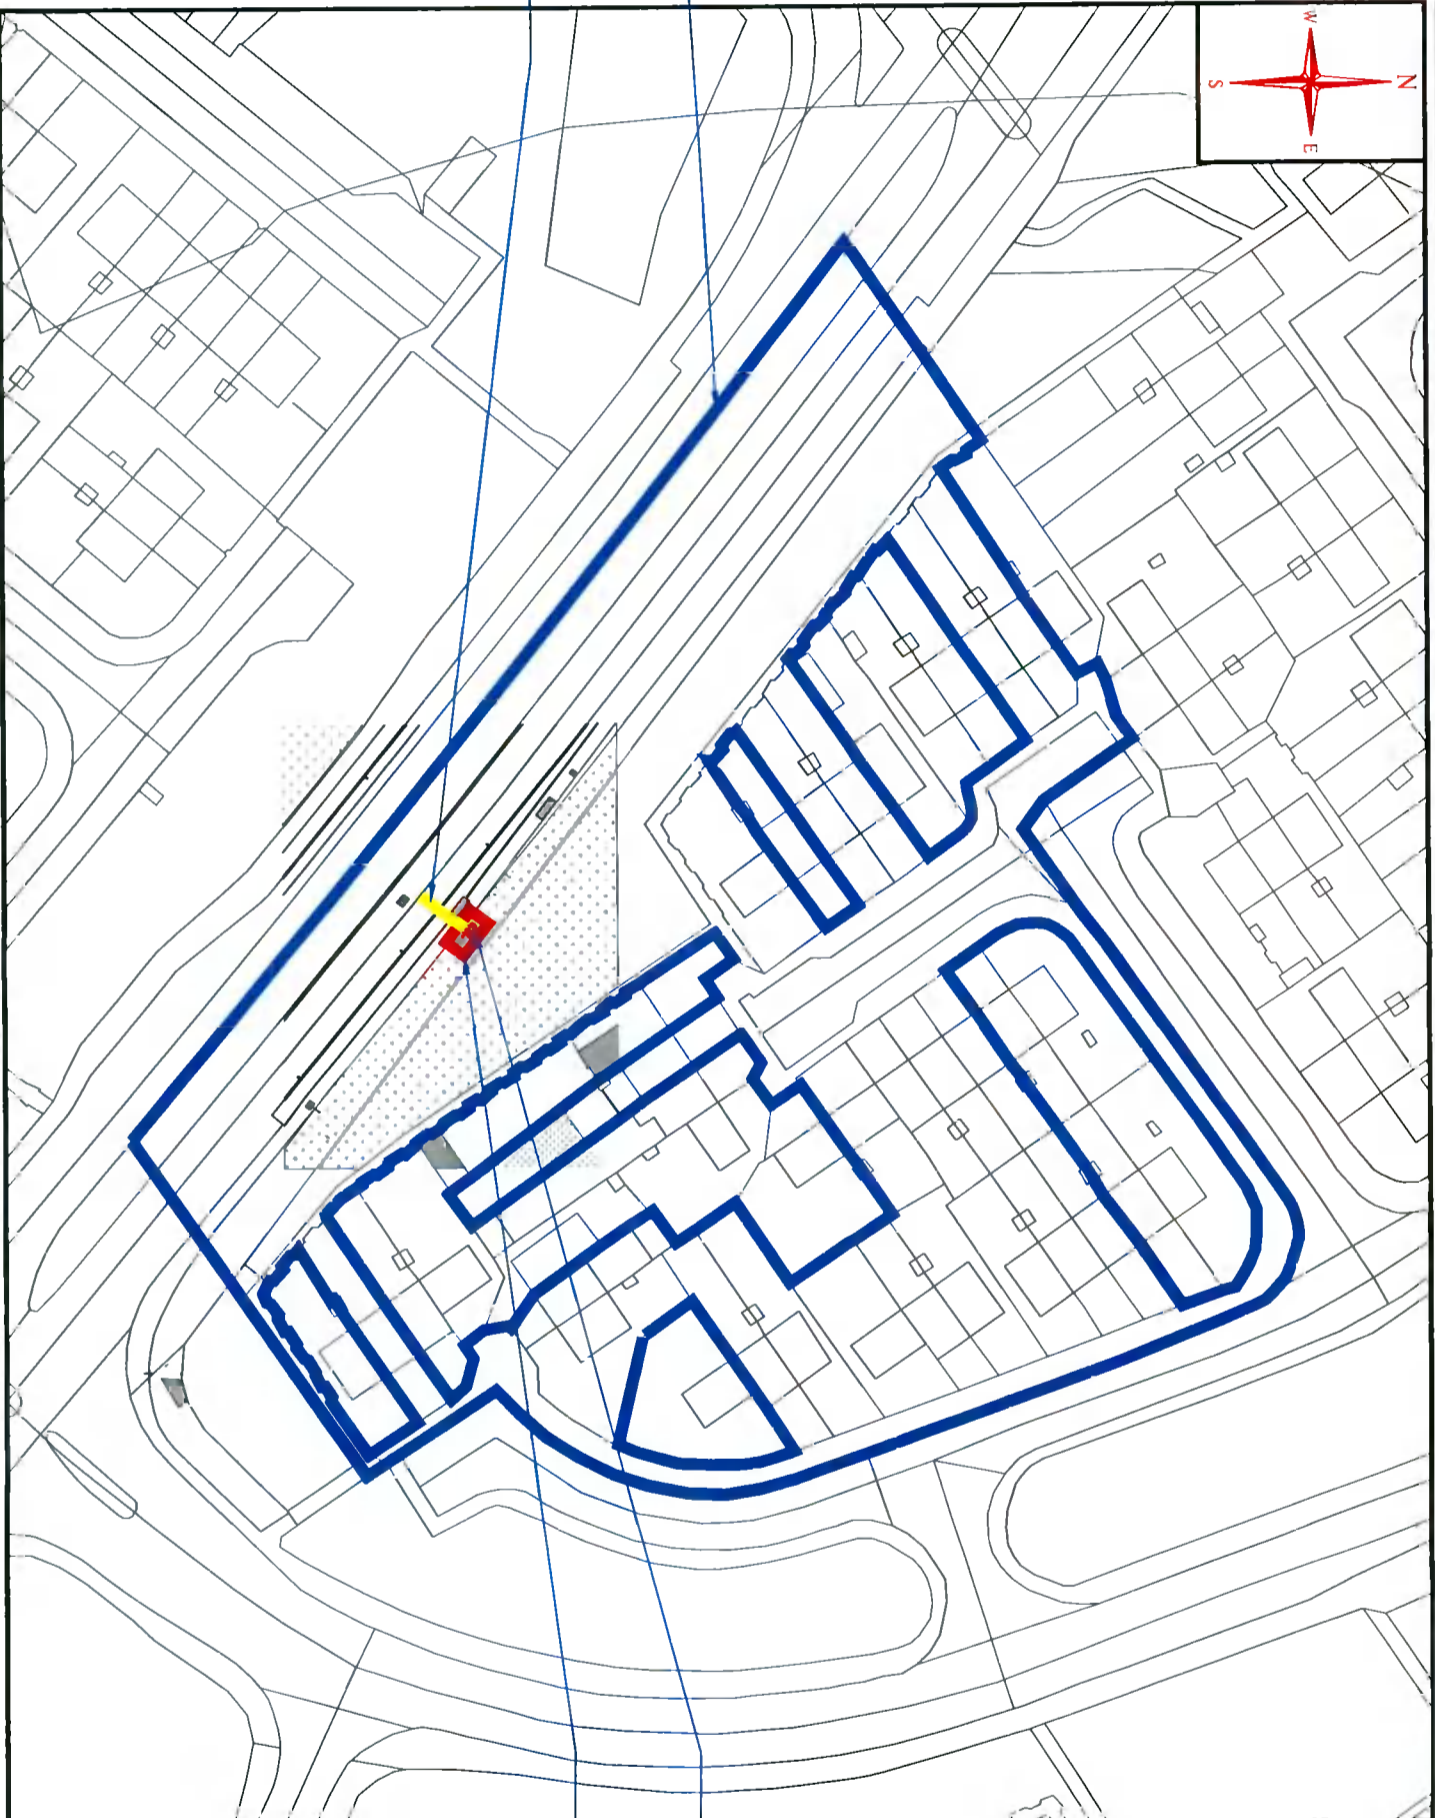

OWNERSHIP BOUNDARY  
OUTLINED IN BLUE

EXISTING ACCESS ROUTE  
OUTLINED IN YELLOW

PROPOSED COMPOUND

SITE BOUNDARY  
OUTLINED IN RED

REPRODUCED FROM ORDNANCE SURVEY MAP UNDER OSI COPYRIGHT REFERENCE No. CYAL50167948  
EXTRACT FROM OS SHEET No: 3389-09, 3389-14, 3389-13 & 3389-B

VANTAGE  
TOWERS



Notes		Colour/Content Details		Purpose		Title	
1.	Do not scale.	Type	RBS 6102	Site code	DX049	Project	PROPOSED VANTAGE TOWERS SITE AT (R136) CHEEVERSTOWN ROAD, KILMARTIN GREEN, JOBSTOWN Co. DUBLIN
2.	All dimensions are in mm otherwise specified.	Dim	1450X1300X700	Drawn	GD	Drawing No.	DX049 / 002 / 03
3.	Assume all site details otherwise specified.	Structure Details	STEEL POLE	Checked	DS	Revision	A
		Height	15.0m	Date	06/10/21		
		Address/Updated	PLANNING APPLICATION DRAWING	Date	06/10/21		
		By	DM	Date	06/10/21		
			GD	Date	06/10/21		

Site Code: DX049 Site Name: CHEEVERSTOWN ROAD.



THE OWNERSHIP AND COPYRIGHT OF THIS DRAWING REMAINS WITH VANTAGE TOWERS AT ALL TIMES. THE DRAWING MAY NOT BE COPIED, DUPLICATED OR PASSED TO THIRD PARTIES WITHOUT THE WRITTEN PERMISSION OF VANTAGE TOWERS.