




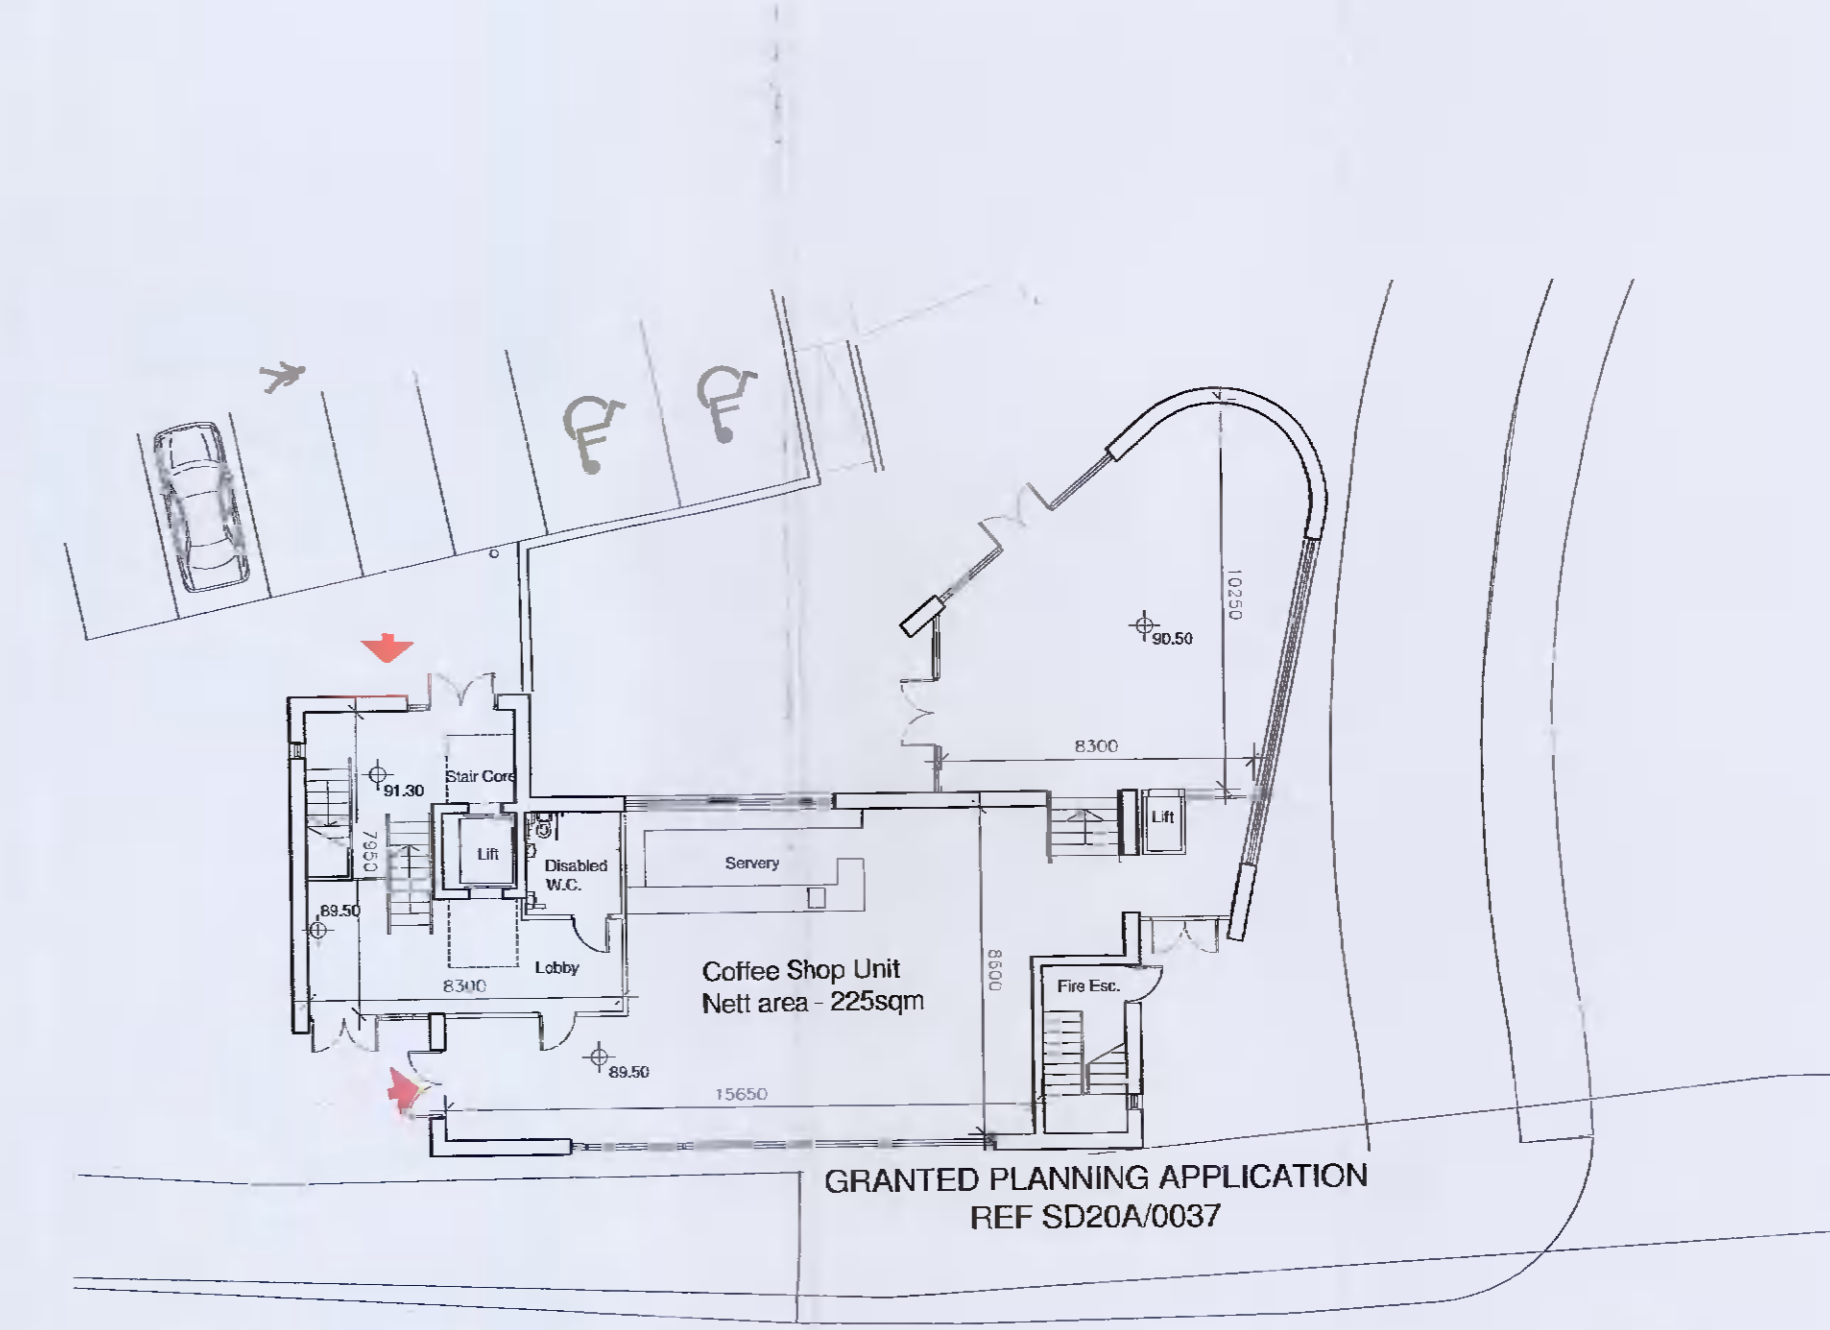


■ Ground Floor Plan - Proposed
Scale 1 : 200 @ A1

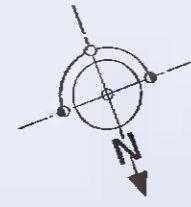

■ Ground Floor Plan - Granted Reg. Ref. No SD20A/0037
Scale 1 : 200 @ A1

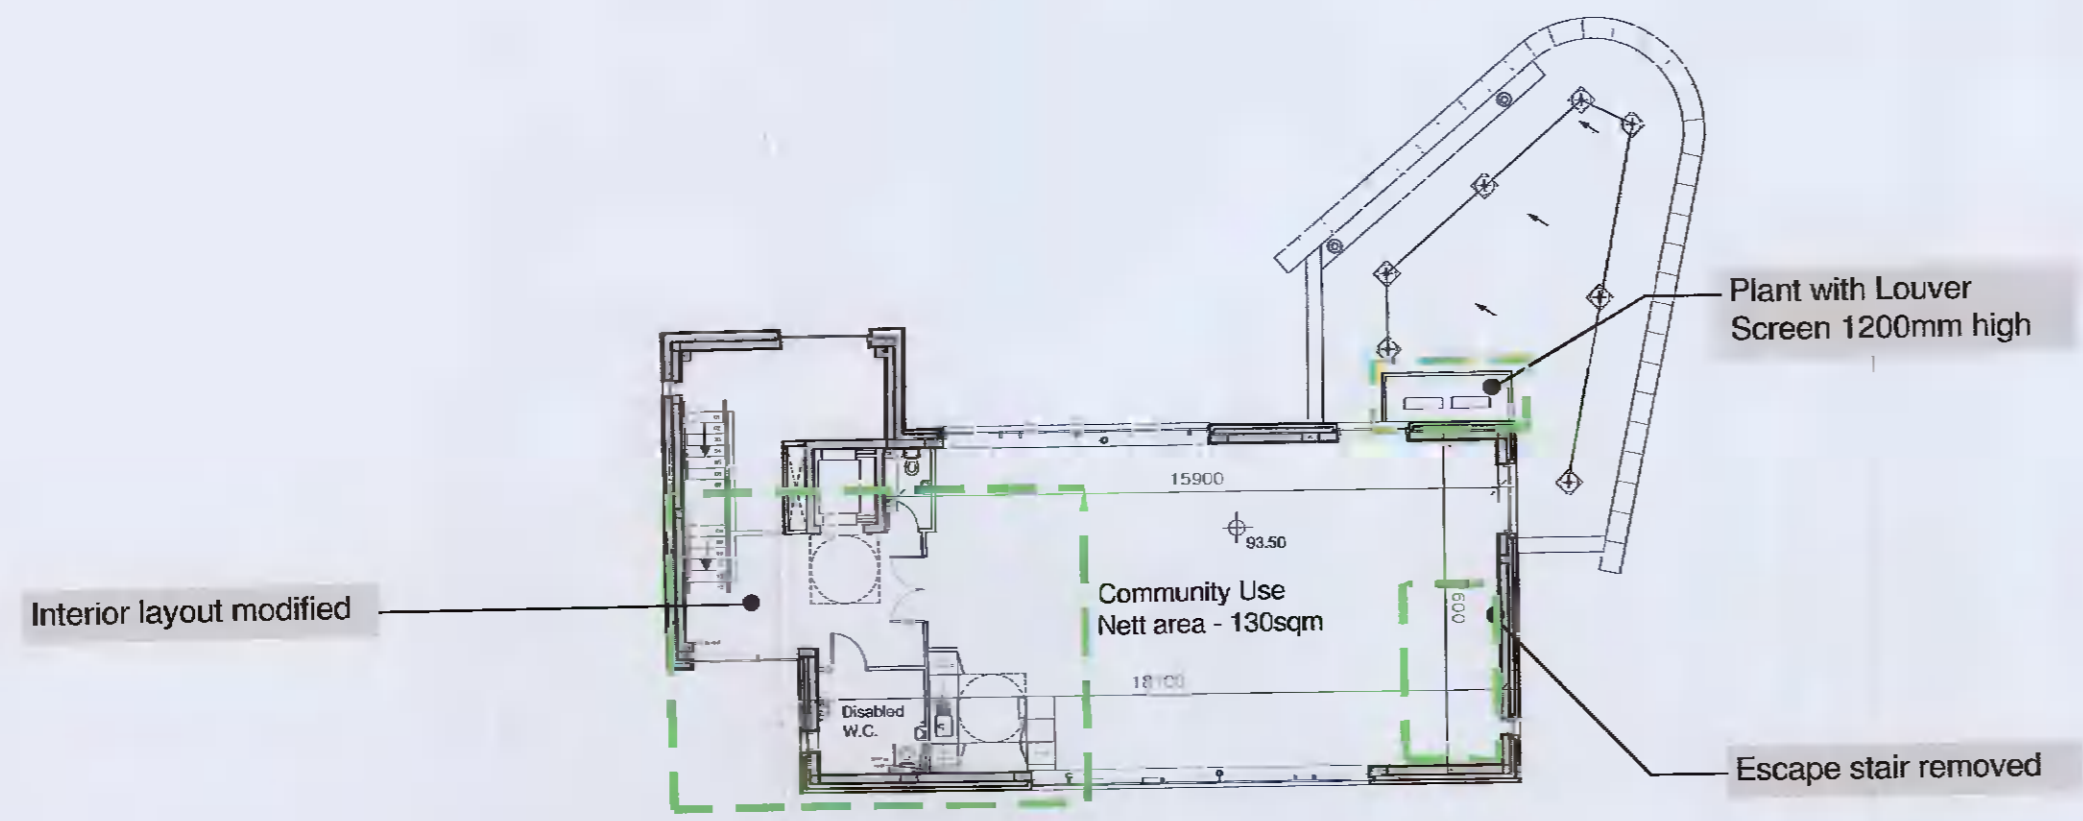

■ First Floor Plan - Proposed
Scale 1 : 200 @ A1

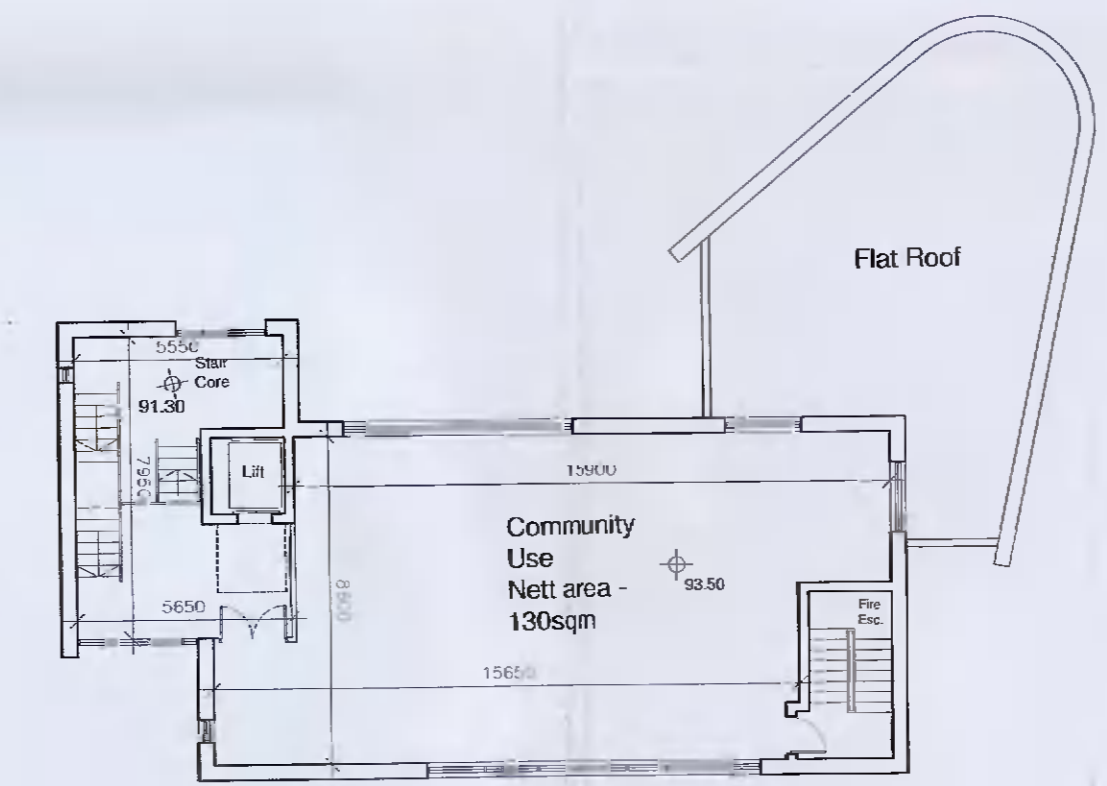

■ First Floor Plan - Granted Reg. Ref. No SD20A/0037
Scale 1 : 200 @ A1

Check all dimensions on site. Do not rely on scaled dimensions. This drawing must be read in conjunction with all relevant contract documents.

This drawing is the property of Michael Collins Associates Ltd. (trading as MCA Architects). The drawing shall not be copied, reproduced or otherwise used without the consent of Michael Collins Associates Ltd.

Rev	Date	Description	Dm	Chkd	Rev	Date	Description	Dm	Chkd

Architecture • Interior Design • Masterplanning • Project Management

MCA
ARCHITECTS

4 Harcourt Wharf,
Asgard Road,
Dublin 2, Ireland.
+353 1 6760916
info@mca.ie
www.mca.ie

Project Stage:	PLANNING APPLICATION	Date:	Sept 2021
Client:	CEDARGLADE LIMITED	Drawn:	SF
Project:	Change of use application - Mixed Use Development, Main Street, Newcastle, Co Dublin	CHK'd:	PP
Drawing:	FLOOR PLANS	Sheet:	A1
Drawing Number:	2018.51.P22	Scale:	1:200