


East Elevation - Contiguous
Scale 1 : 200 @ A1

RETAIL UNIT
Change of use from Cafe Unit to
Pharmacy

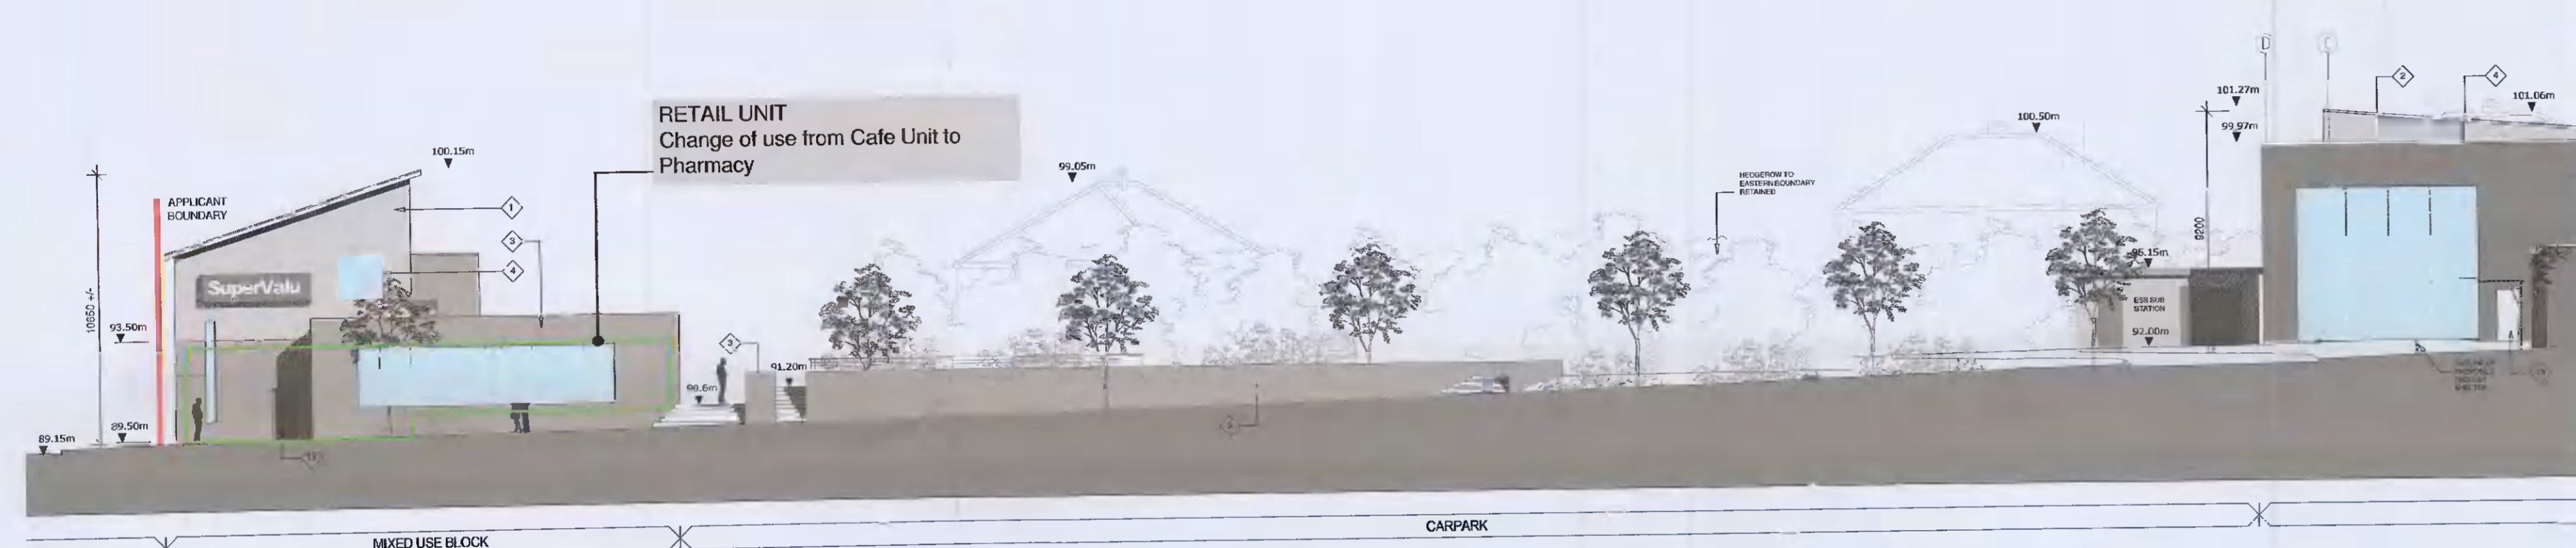

West Elevation - Contiguous
Scale 1 : 200 @ A1

RETAIL UNIT
Change of use from Cafe Unit to
Pharmacy



North Elevation - Contiguous
Scale 1 : 200 @ A1


RETAIL UNIT
Change of use from Cafe Unit to
Pharmacy

Plant with Louver screen partially
concealed behind parapet



South Elevation - Contiguous
Scale 1 : 200 @ A1

RETAIL UNIT
Change of use from Cafe Unit to
Pharmacy

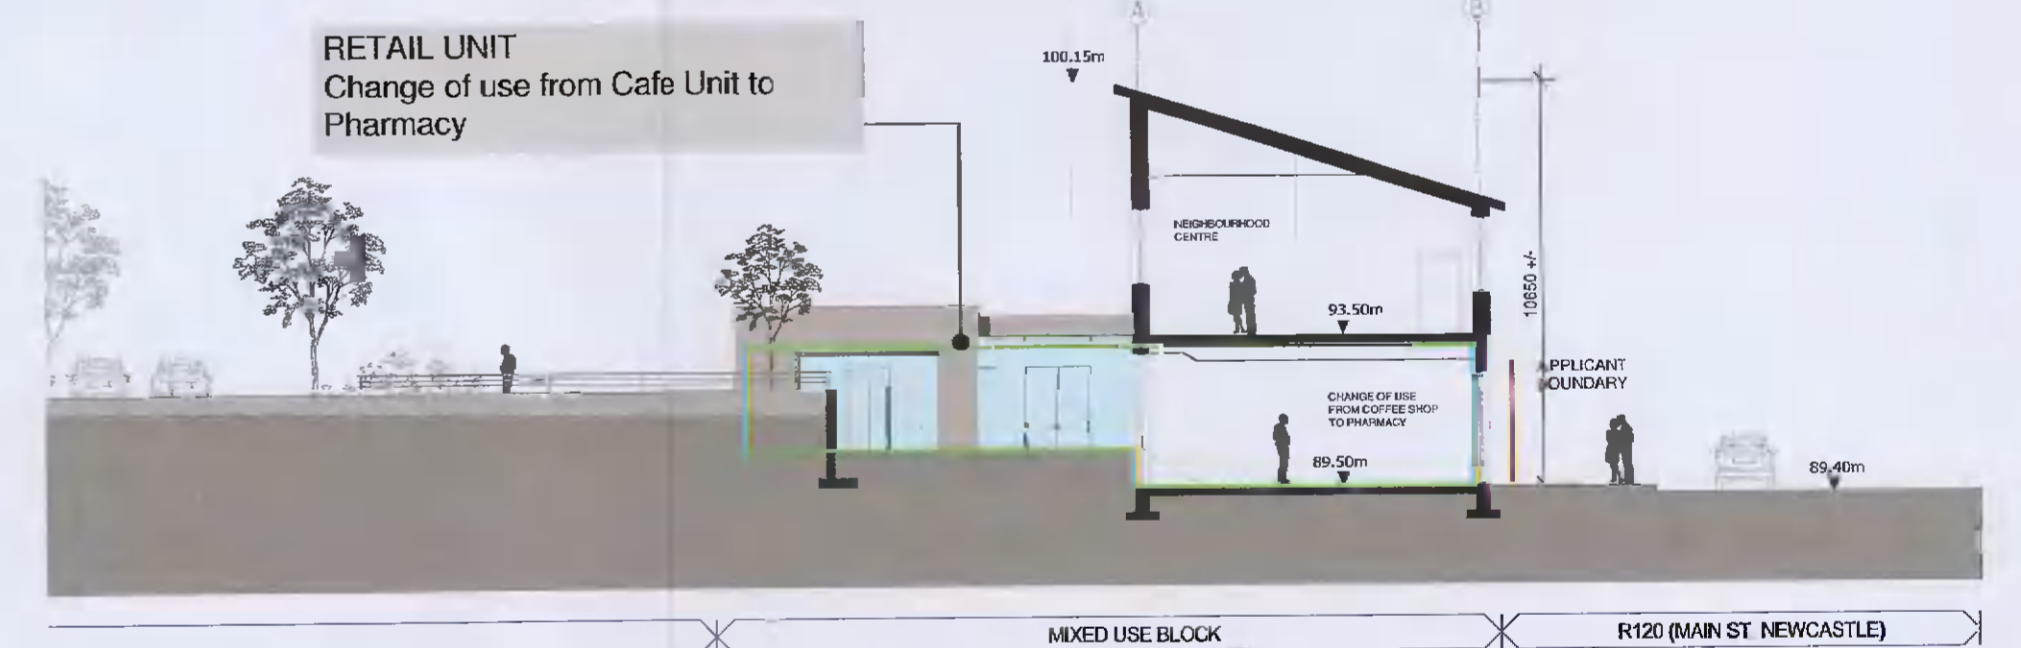

Section A-A
Scale 1 : 200 @ A1

Check all dimensions on site.
Do not rely on scaled
dimensions. This drawing must
be read in conjunction with all
relevant contract documents.

This drawing is the property of
Michael Collins Associates Ltd.
(trading as MCA Architects).
The drawing shall not be
copied, reproduced or
otherwise used without the
consent of Michael Collins
Associates Ltd.

Rev	Date	Description	Dm	Chkd	Rev	Date	Description	Dm	Chkd



4 Hanover Wharf,
Asgard Road,
Dublin 2, Ireland.
+353 1 6700916
info@mca.ie
www.mca.ie

Project Stage:	PLANNING APPLICATION	Date:	Sept 2021
Client:	CEDARGLADE LIMITED	Drawn:	SF
Project:	Change of use application - Mixed Use Development, Main Street/Newcastle, Co Dublin	Chk'd:	PP
Drawing:	ELEVATIONS - CONTIGUOUS	Sheet:	A1
Drawing Number:	2018.51.P23	Scale:	1:200