


Existing Areas

	Office	210sqm
	Industrial	524sqm


LEGEND:

SPECS:

1. ALL DRAWINGS TO BE READ IN CONJUNCTION WITH THE RELEVANT SECTIONS OF THE BUILDING SPECIFICATION REPORT.
2. FIGURED DIMENSIONS ONLY TO BE TAKEN FROM THIS DRAWING. DO NOT SCALE FROM THIS DRAWING.
3. ALL DRAWINGS TO BE CHECKED BY A CONTRACTOR ON SITE.
4. ARCHITECT OR ENGINEER TO BE ADVISED OF ANY DISCREPANCIES PRIOR TO COMMENCEMENT OF ANY WORKS.
5. IT IS THE CONTRACTORS RESPONSIBILITY TO ENSURE COMPLIANCE WITH ALL ASPECTS OF THE CURRENT BUILDING REGULATIONS ALONG WITH ALL CONDITIONS IMPOSED BY THE LOCAL AUTHORITIES

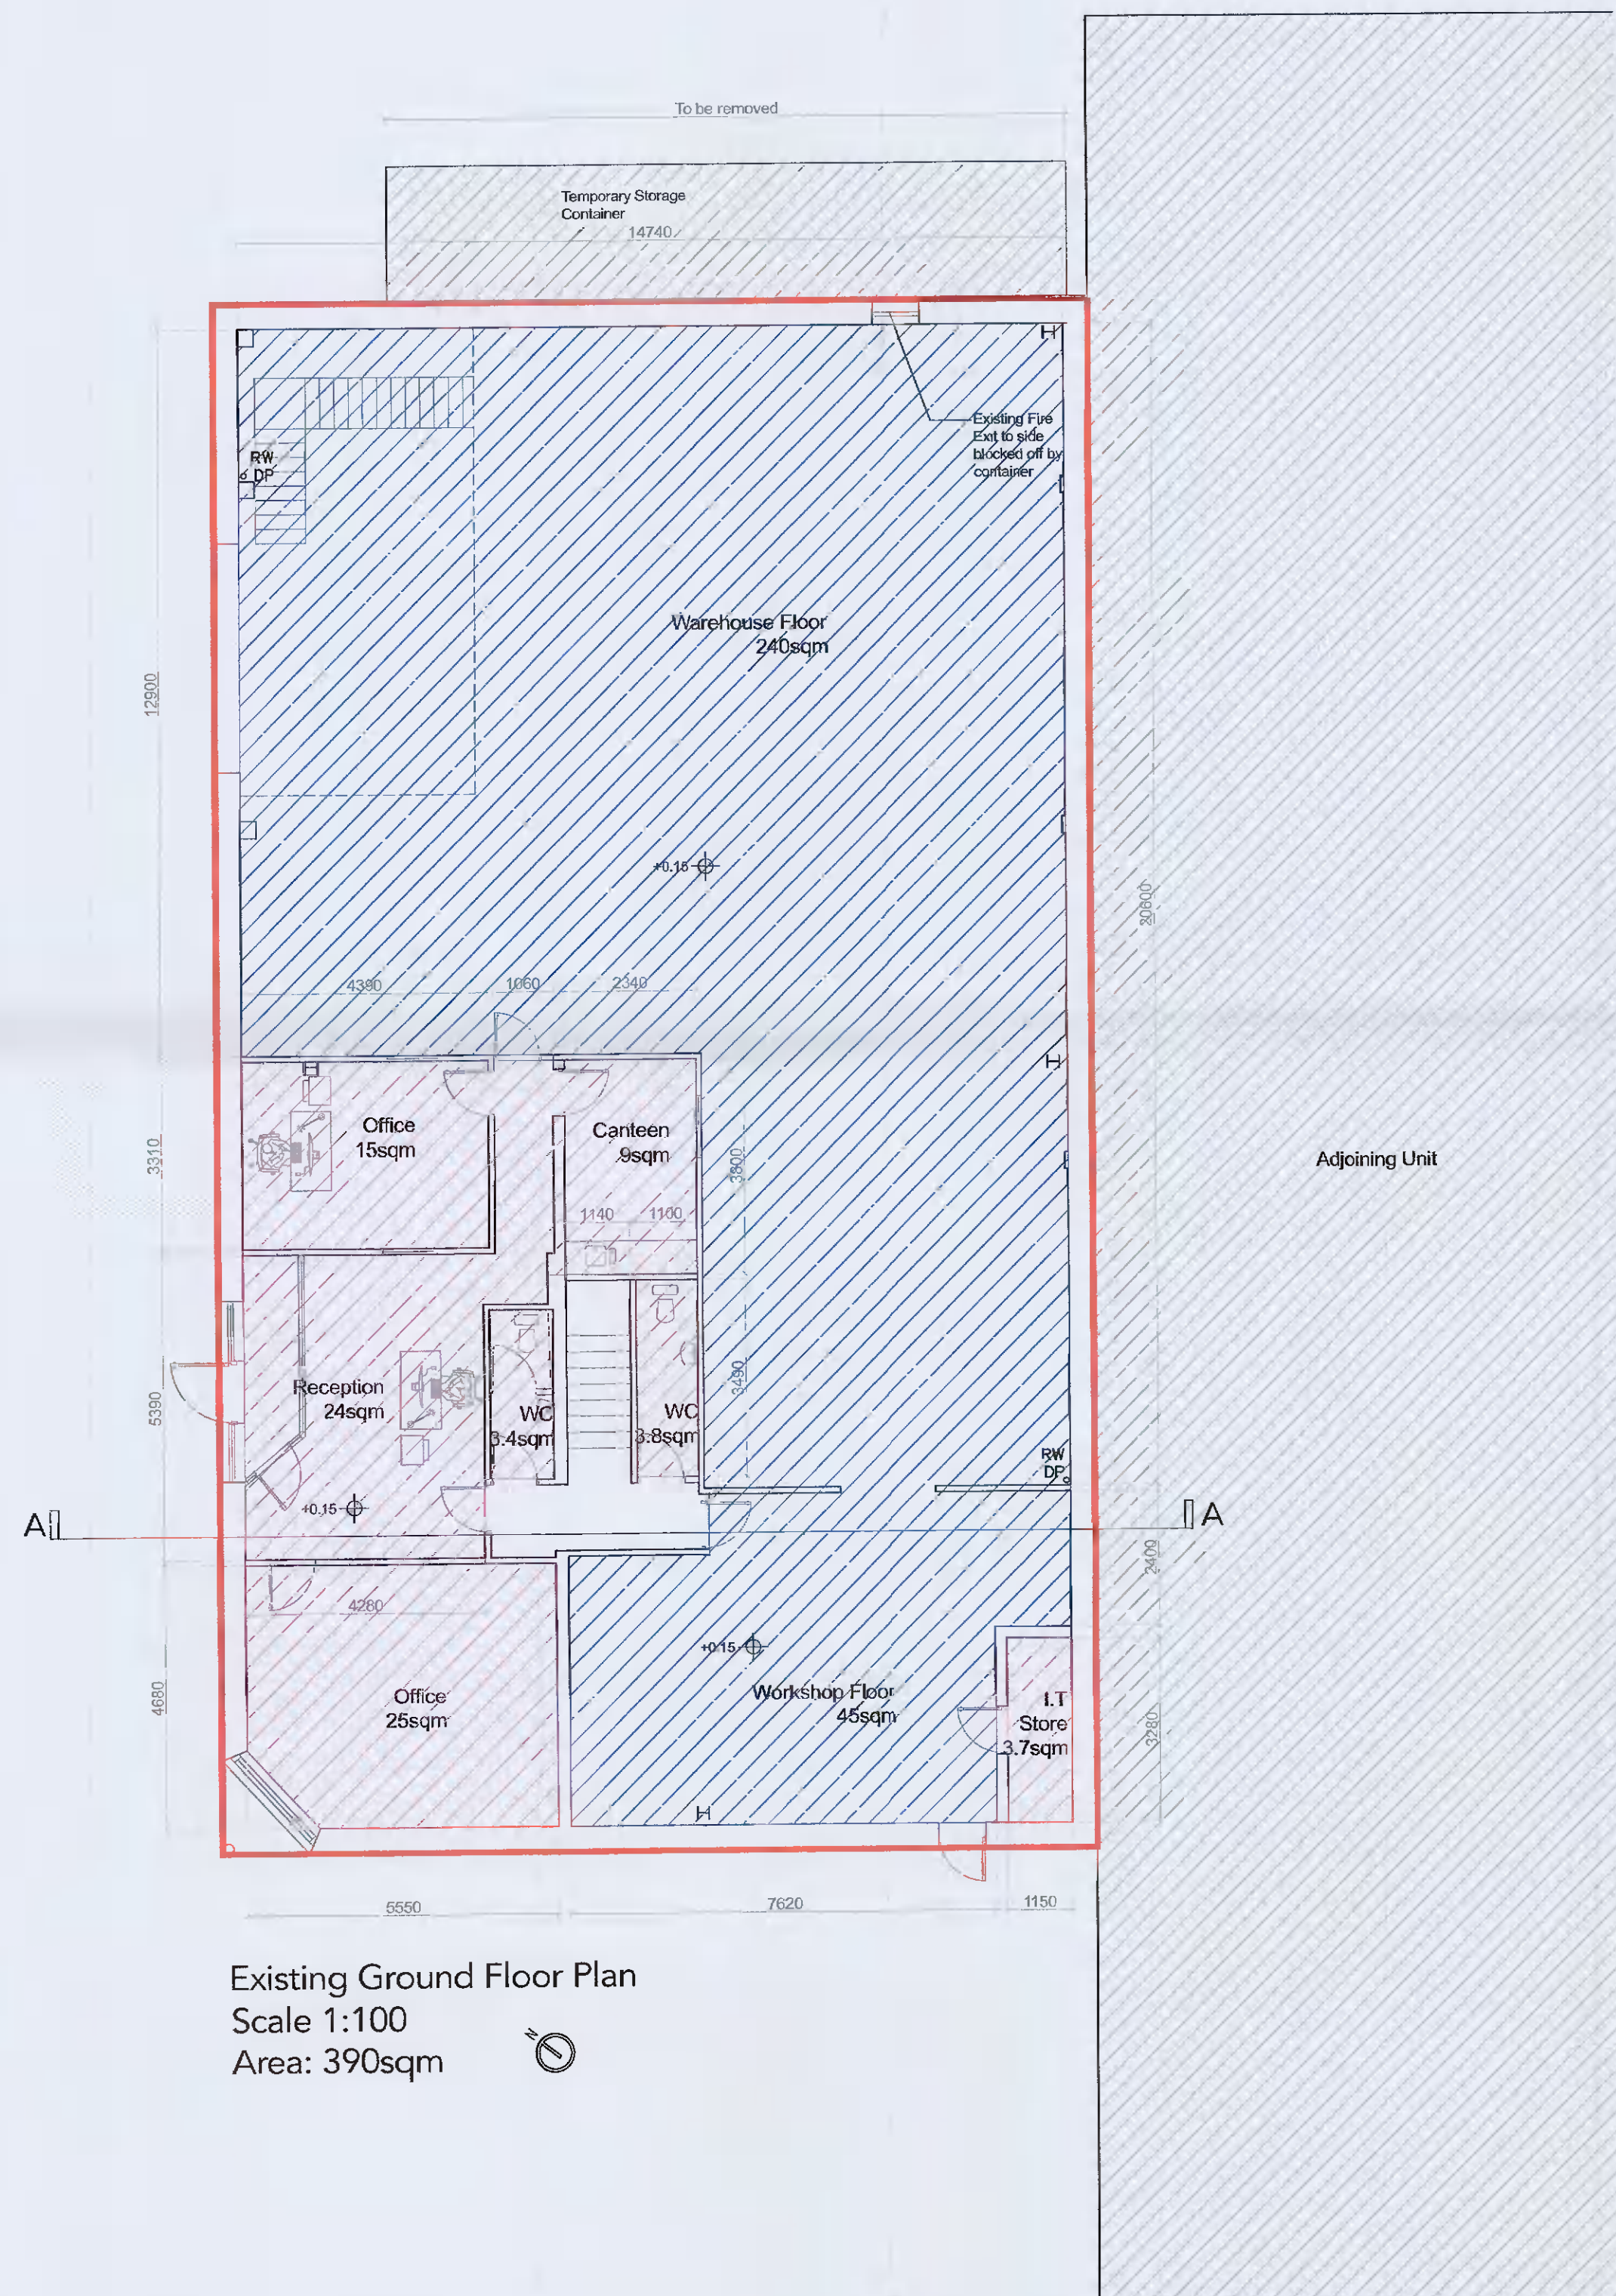

Existing Ground Floor Plan
Scale 1:100
Area: 390sqm

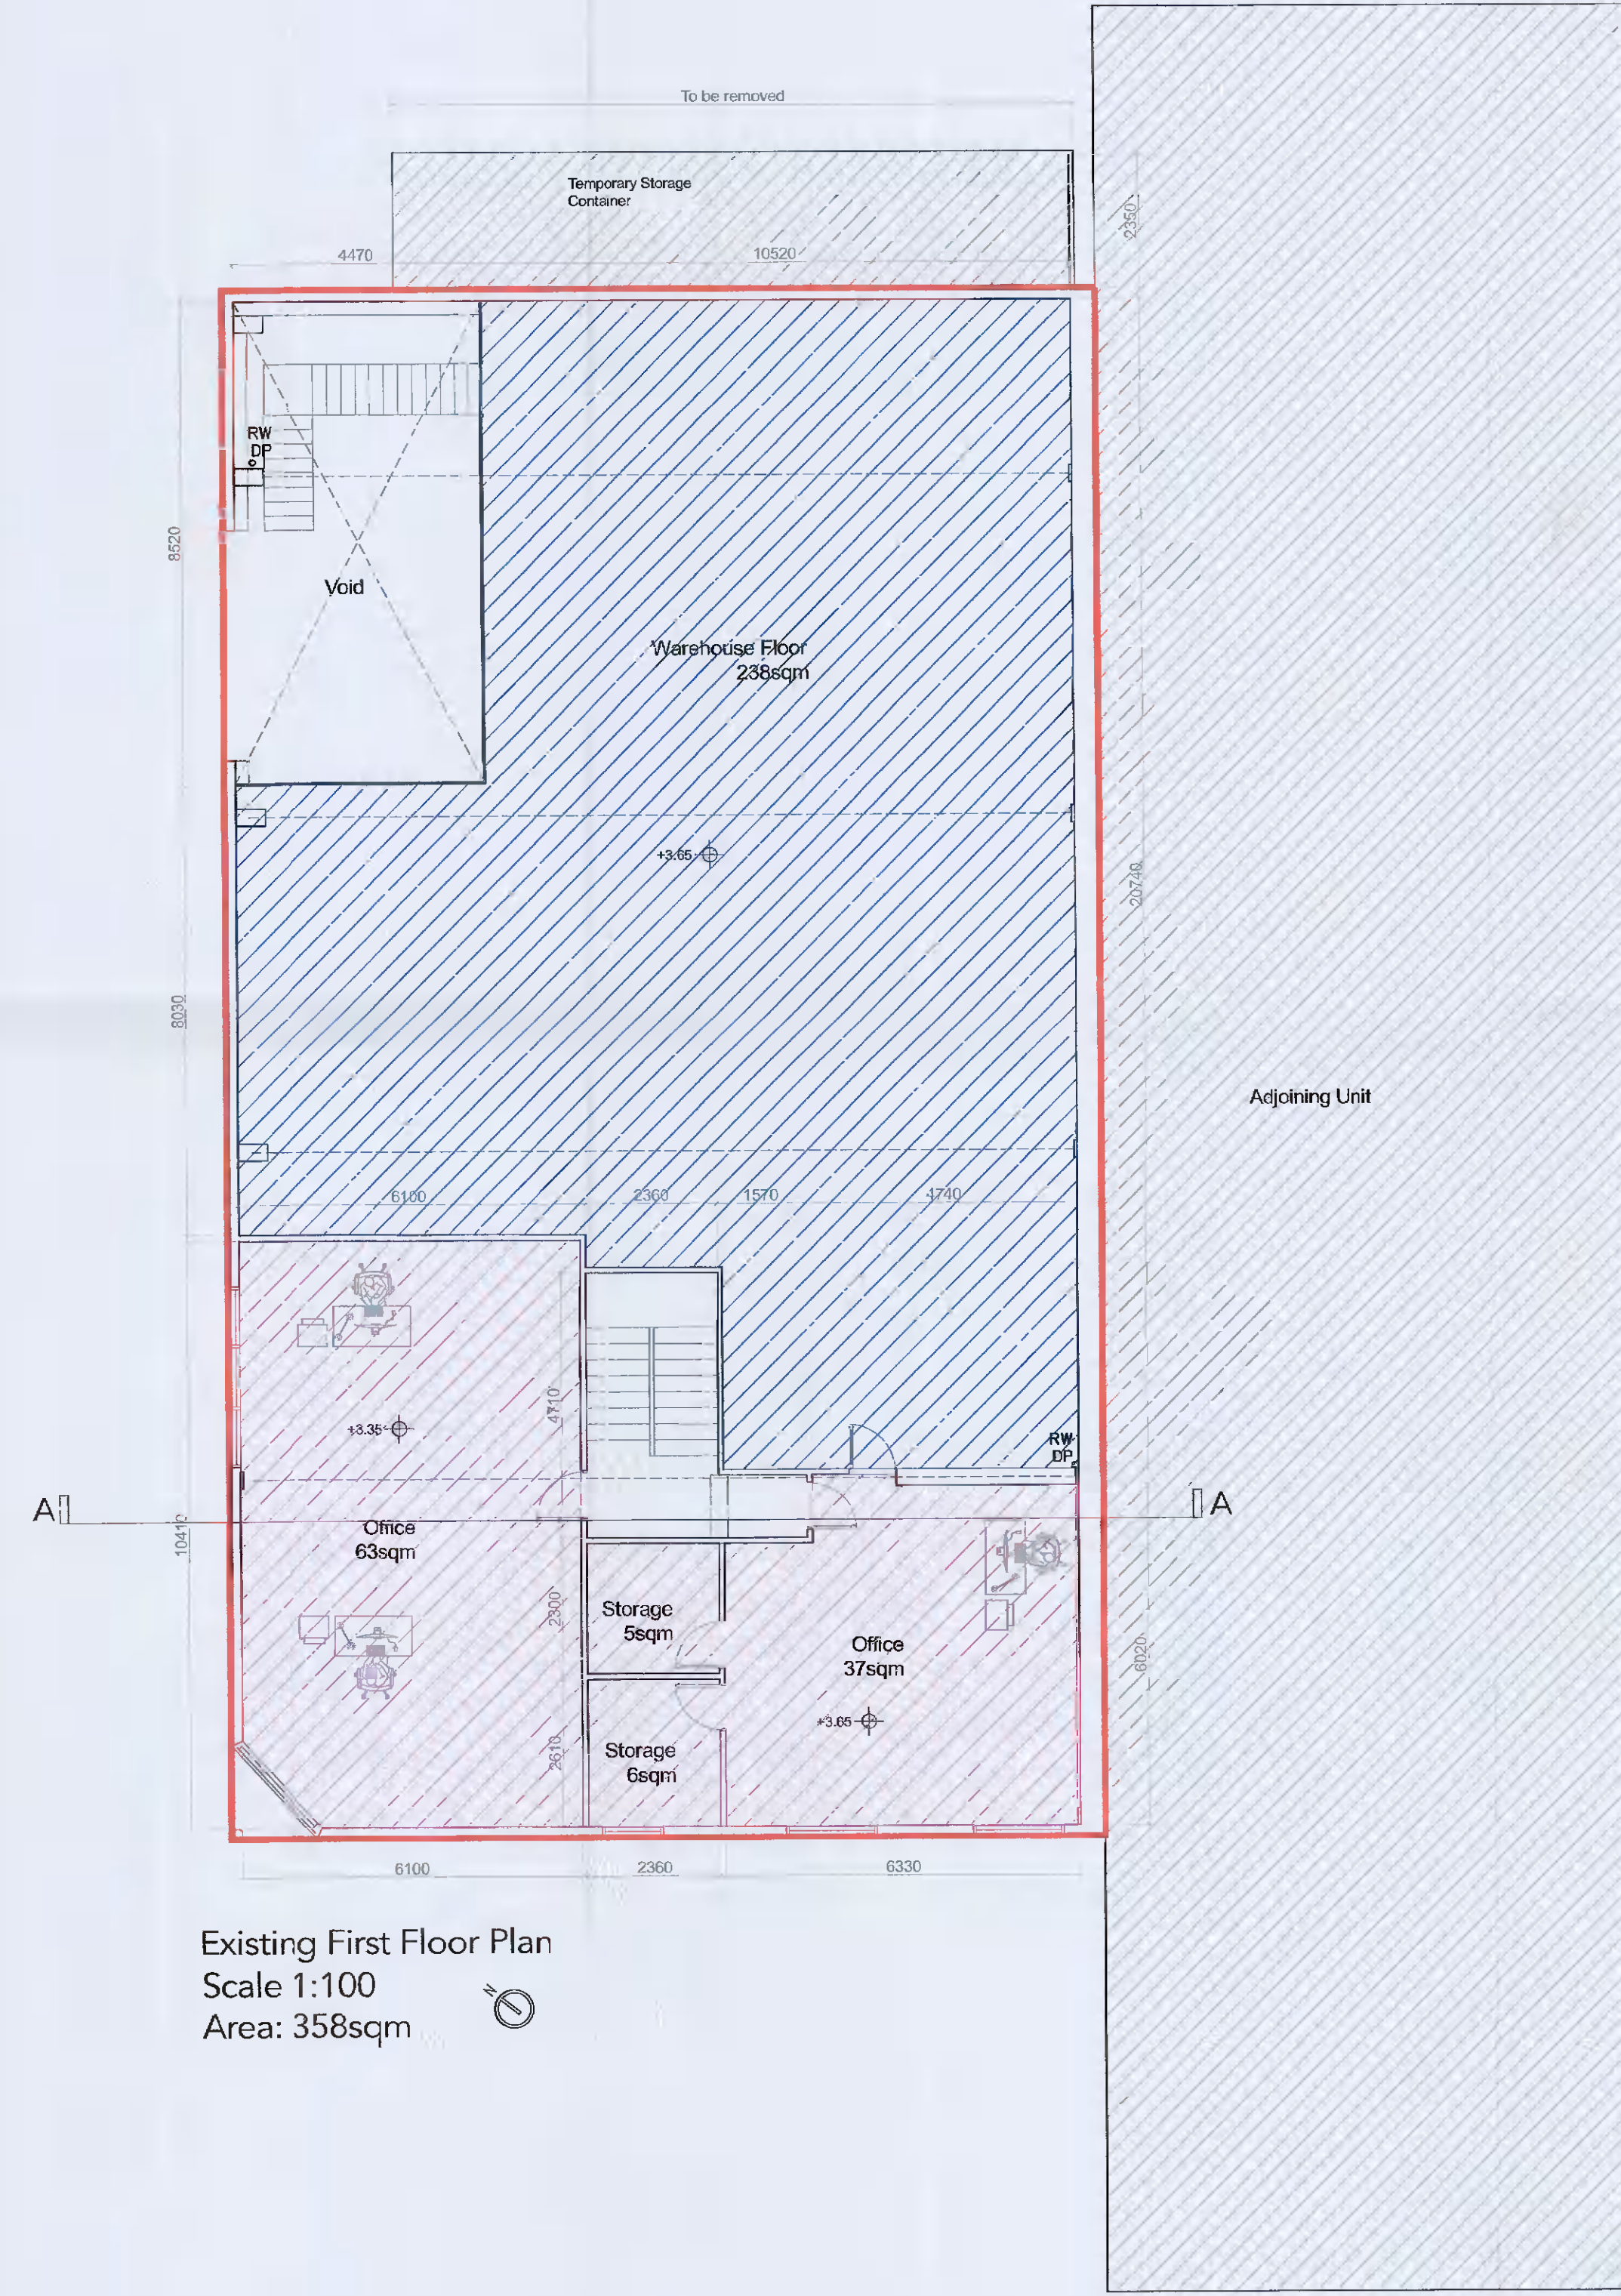

Existing First Floor Plan
Scale 1:100
Area: 358sqm

Exis

REV	DATE	DESCRIPTION	CHKD	DRN

CLIENT
TOMAS DUBINSKAS
ADDRESS
**UNIT 1 GREENHILLS BUSINESS PARK
TALLAGHT, DUBLIN 24**
STAGE
PLANNING

JOB NUMBER: 2222
DATE: 04/11/2021
SCALE: 1:100 @ A1
DRAWN: ADUNNE
CHECKED: JENGLISH
FILE NAME: Gamma Window Showroom planning

EXISTING PLANS

DRAWING NUMBER	STAGE	DRAWING	REVISION
2222	PLA	XP	01

JEA Joseph English Architecture
Park House, Ballysk Court, Donabate, Co. Dublin.
P. 01-8958551
E. info@jearchitecture.ie
www.jearchitecture.ie

RIAI
Registered Professional Architect
2021