




Existing Front Elevation  
Scale 1:100

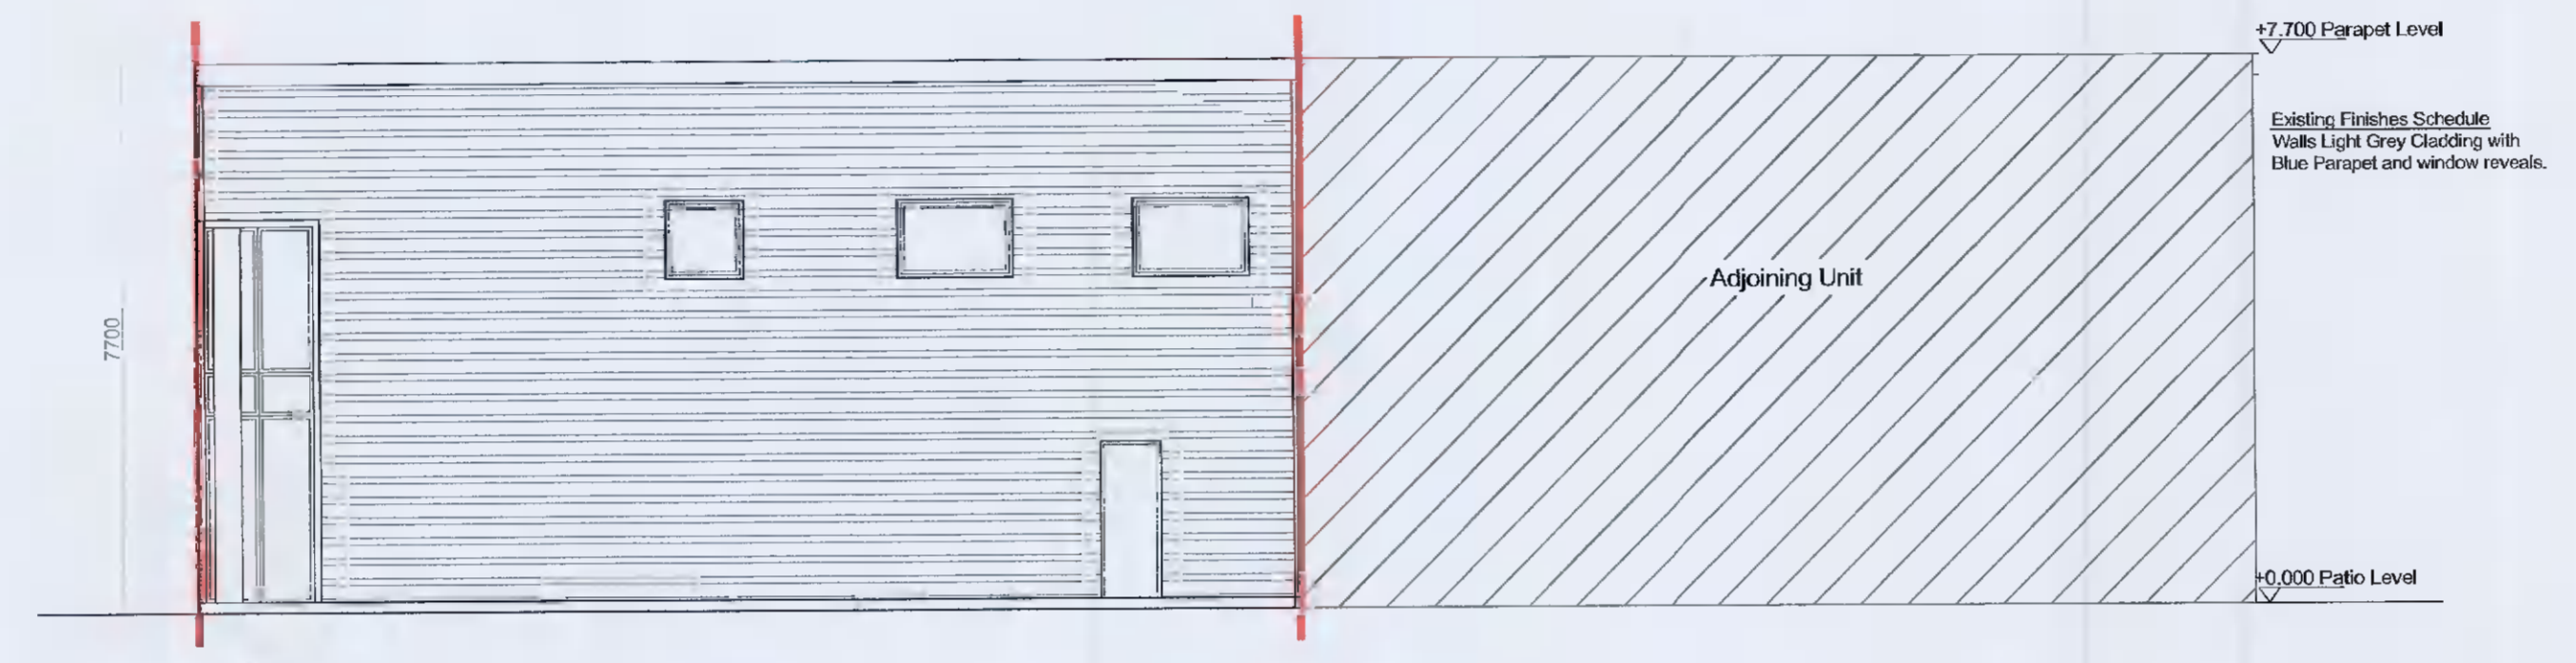

Existing East Side Elevation  
Scale 1:100

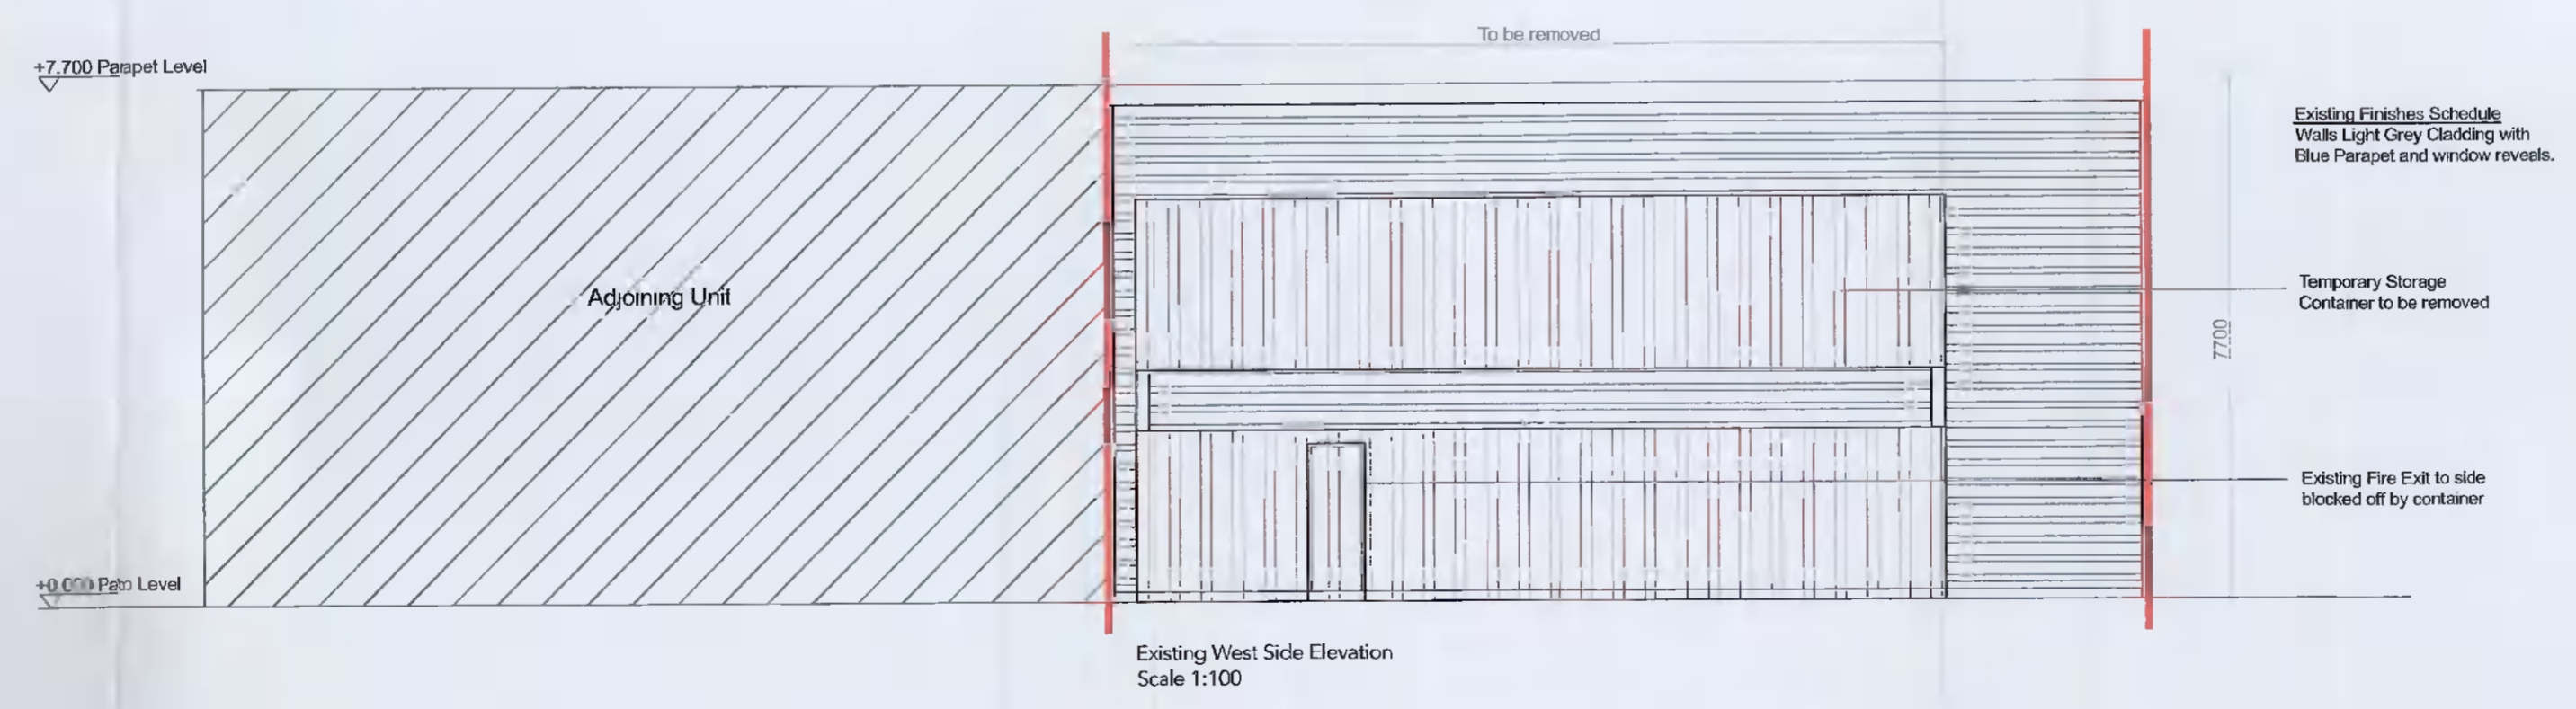

Existing West Side Elevation  
Scale 1:100

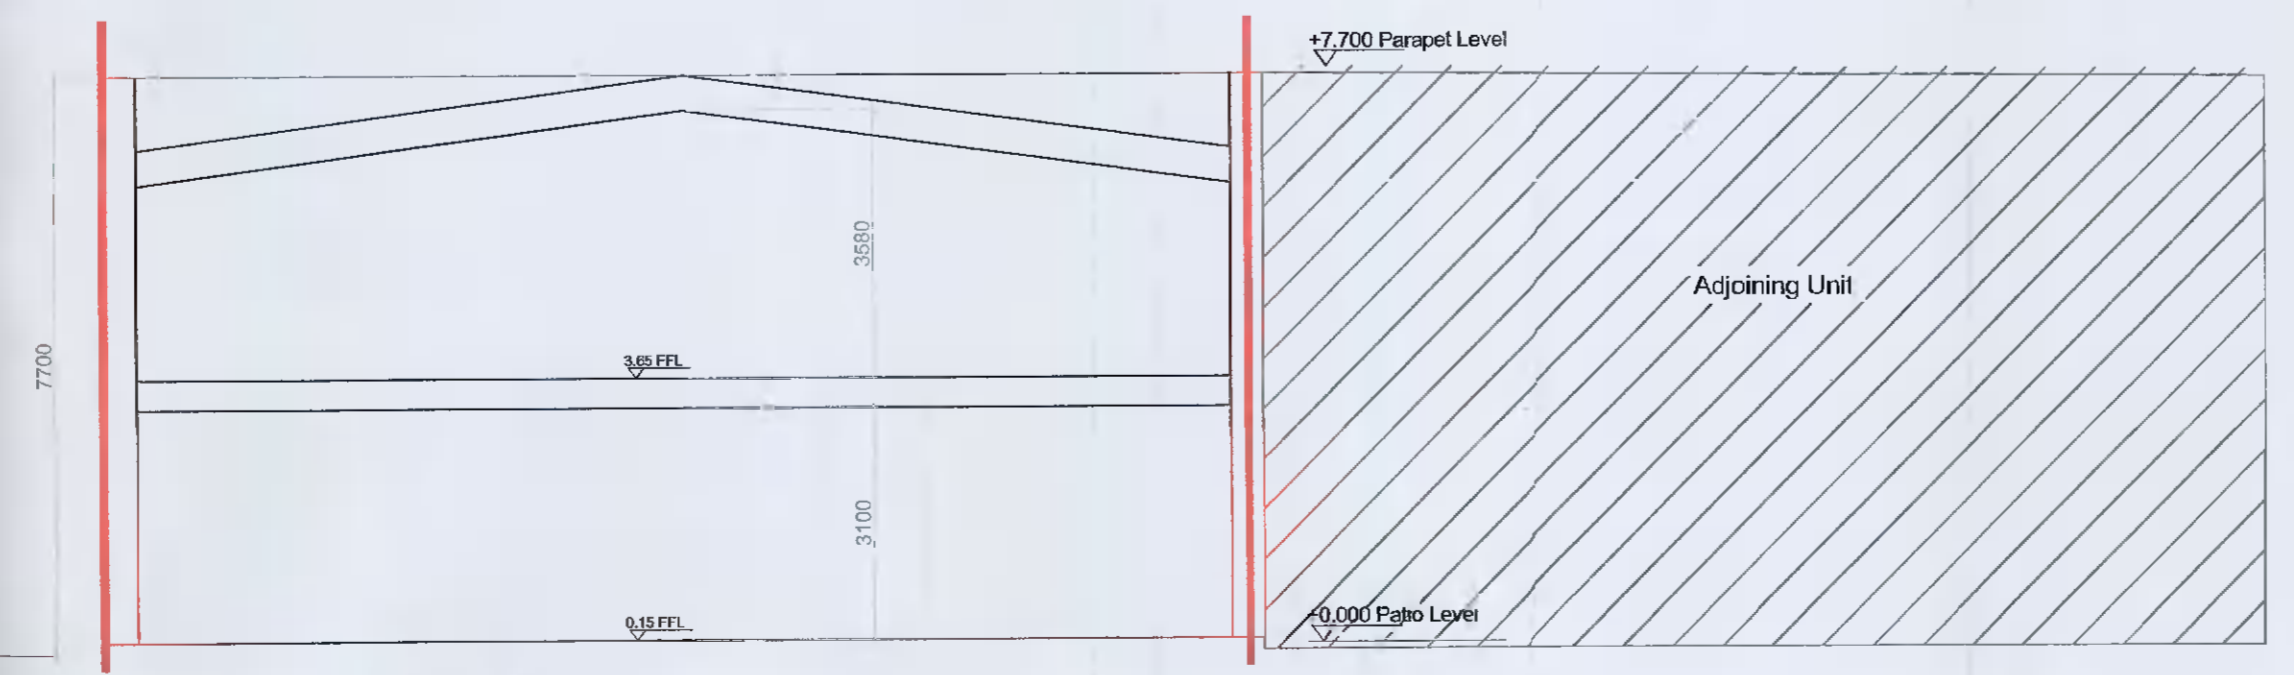

Existing Section A-A  
Scale 1:100

LEGEND:

- SPECS:
1. ALL DRAWINGS TO BE READ IN CONJUNCTION WITH THE RELEVANT SECTIONS OF THE BUILDING SPECIFICATION REPORT.
  2. FIGURED DIMENSIONS ONLY TO BE TAKEN FROM THIS DRAWING. DO NOT SCALE FROM THIS DRAWING.
  3. ALL DRAWINGS TO BE CHECKED BY A CONTRACTOR ON SITE.
  4. ARCHITECT OR ENGINEER TO BE ADVISED OF ANY DISCREPANCIES PRIOR TO COMMENCEMENT OF ANY WORKS.
  5. IT IS THE CONTRACTORS RESPONSIBILITY TO ENSURE COMPLIANCE WITH ALL ASPECTS OF THE CURRENT BUILDING REGULATIONS ALONG WITH ALL CONDITIONS IMPOSED BY THE LOCAL AUTHORITIES

REV	DATE	DESCRIPTION	CHECK	DRN

CLIENT  
**TOMAS DUBINSKAS**  
ADDRESS  
**UNIT 1 GREENHILLS BUSINESS PARK  
TALLAGHT, DUBLIN 24**  
STAGE  
**PLANNING**

JOB NUMBER: 2222  
DATE: 04/11/2021  
SCALE: 1:100 @ A1  
DRAWN: ADUNNE  
CHECKED: JENGLISH  
FILE NAME: Gamma Window Showroom planning

DRAWING  
**EXISTING ELEVATIONS  
AND SECTION**

DRAWING NUMBER	STAGE	DRAWING	REVISION
2222	PLA	XE	01

**JEA** Joseph English Architecture  
Park House, Ballisk Court, Donakate, Co. Dublin, P. 01-8958551 E. info@jearchitecture.ie www.jearchitecture.ie

**RIAI** Registered Architect 2021