




Extent of Subject Site Planning
Application Refers To

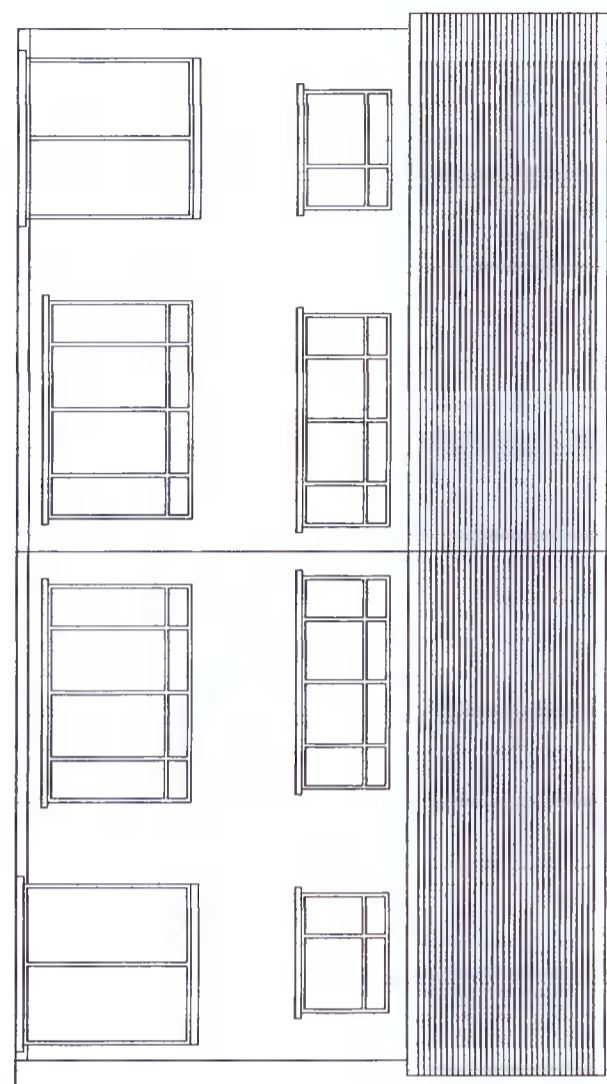

Existing Contiguous Elevation (Front)

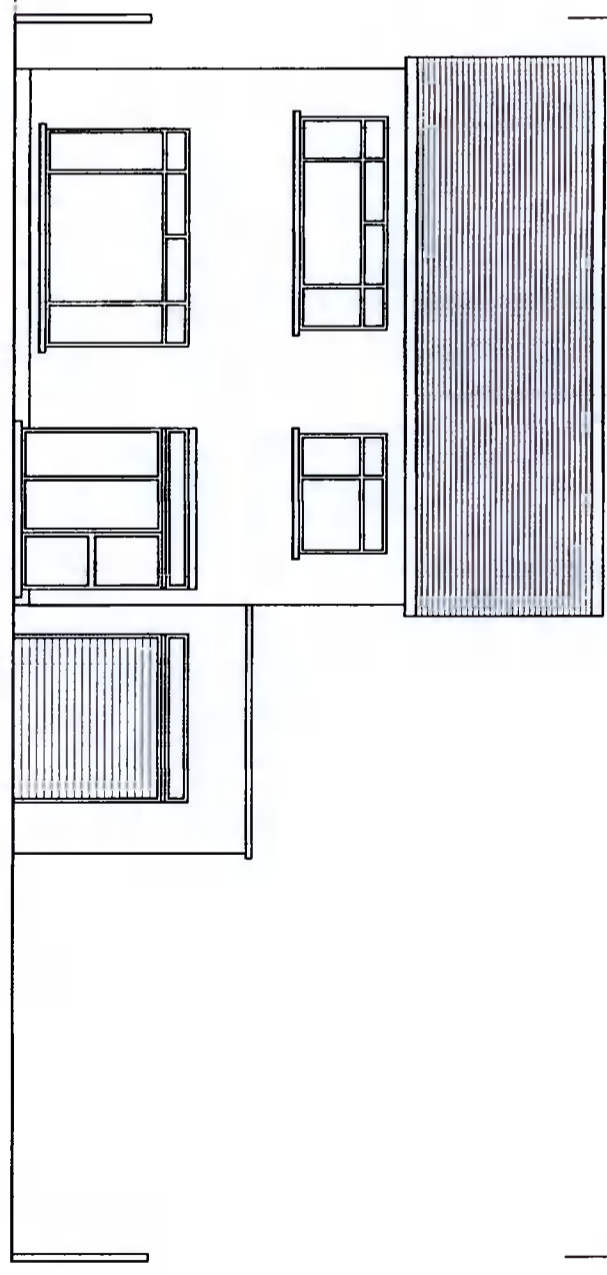

Extent of Subject Site Planning
Application Refers To

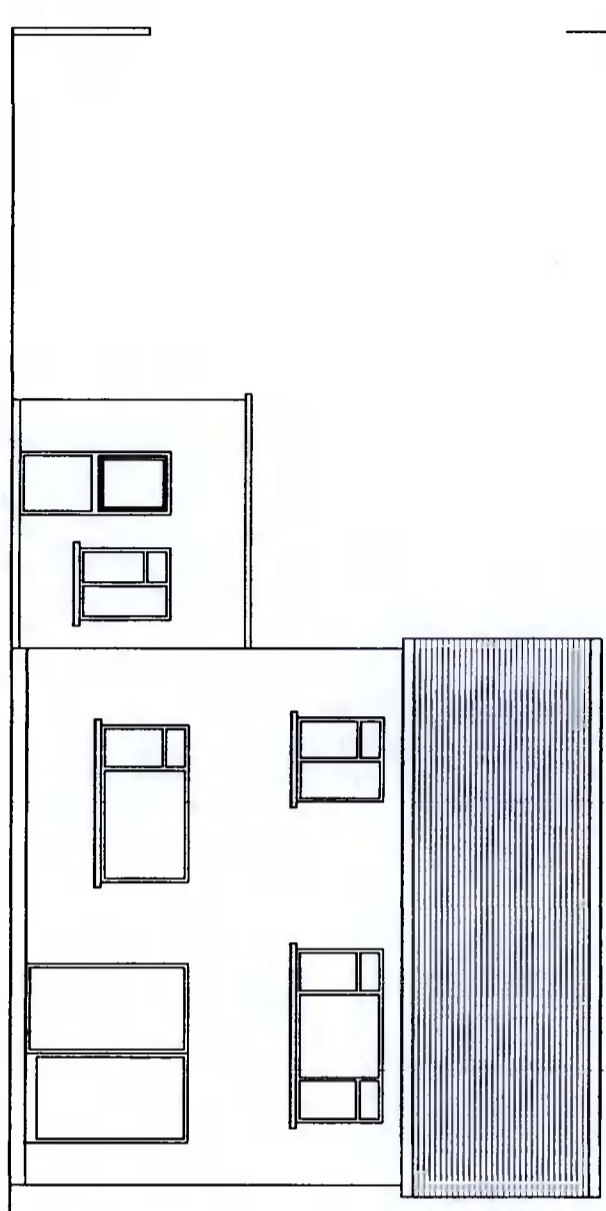

Existing Contiguous Elevation (Rear)

PL1	Issued For Planning	JW	JW	Nov' 2021
REV:	REVISION TITLE:	DRW:	CHD:	DATE:

APPLICANT:
Michael & Bernadette Confrey

Jason Walsh
Architectural & Engineering
12 ARD MOR CRESCENT
TALLAGHT
DUBLIN 24
PHONE: 085 8070 432
EMAIL: GJJ.SERVICES@GMAIL.COM

JOB TITLE:

Proposed Single Storey Rear Extension And Conversion
of Garage At
36 Wellington Park,
Templeogue,
Dublin 6W.



DRAWING TITLE:
Existing Contiguous Elevations

SCALE: 1:100	INITIALS: JW	DATE: 09.11.20
JOB No: DC-21	DRAWING No: DC-21-11	REV: PL1



**THIS DRAWING IS ISSUED FOR PLANNING
ONLY AND IS NOT A CONSTRUCTION DRAWING**

**ALL BUILDING WORK TO BE CARRIED OUT
IN ACCORDANCE WITH ENGINEERS DETAILS
& CURRENT BUILDING REGULATIONS**

**CONTRACTORS MUST VERIFY ALL DIMENSIONS
ON SITE BEFORE COMMENCING ANY WORK.
NO WORKING DIMENSIONS TO BE SCALED.
DIMENSIONS TO BLOCKWORK ONLY.
THIS DRAWING AND DESIGN IS COPYRIGHT AND
IS THE PROPERTY OF JASON WALSH.**

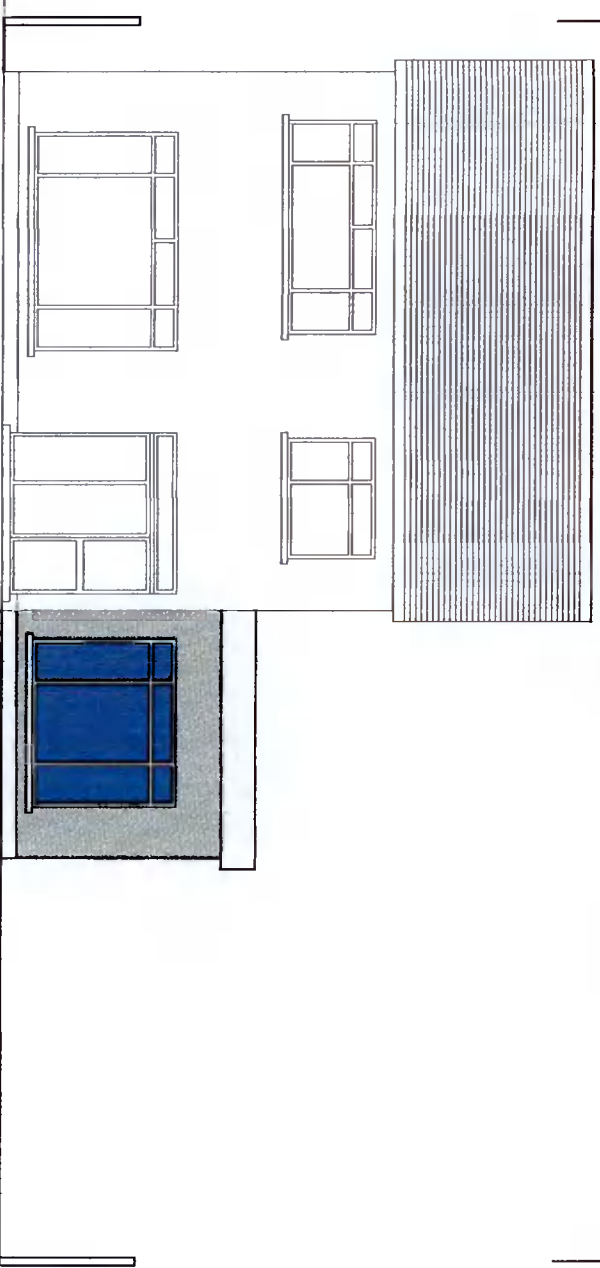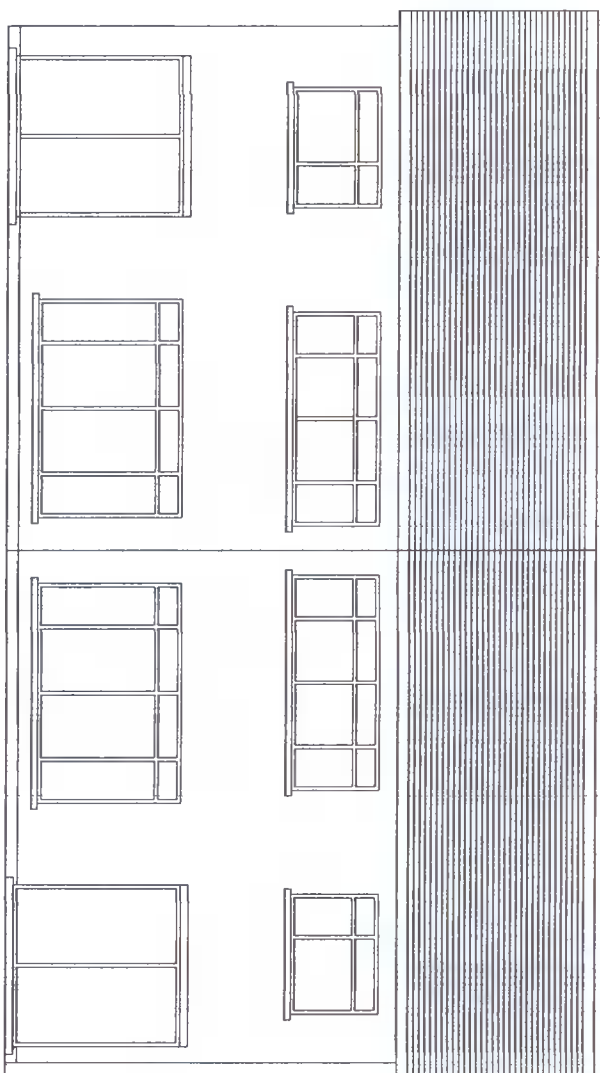

Proposed Contiguous Elevation (Front)

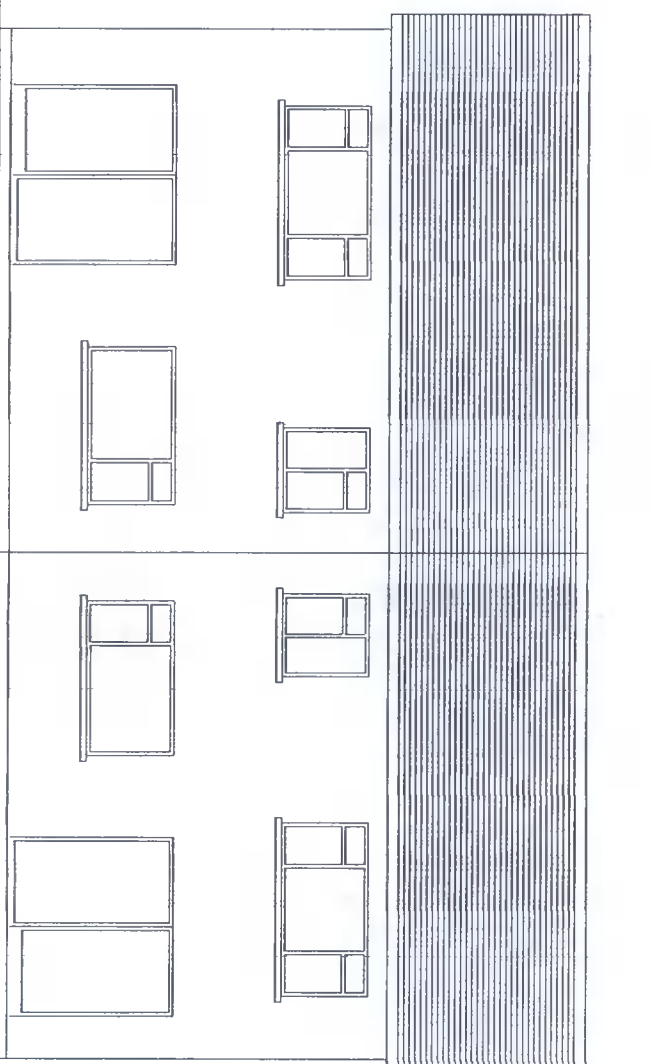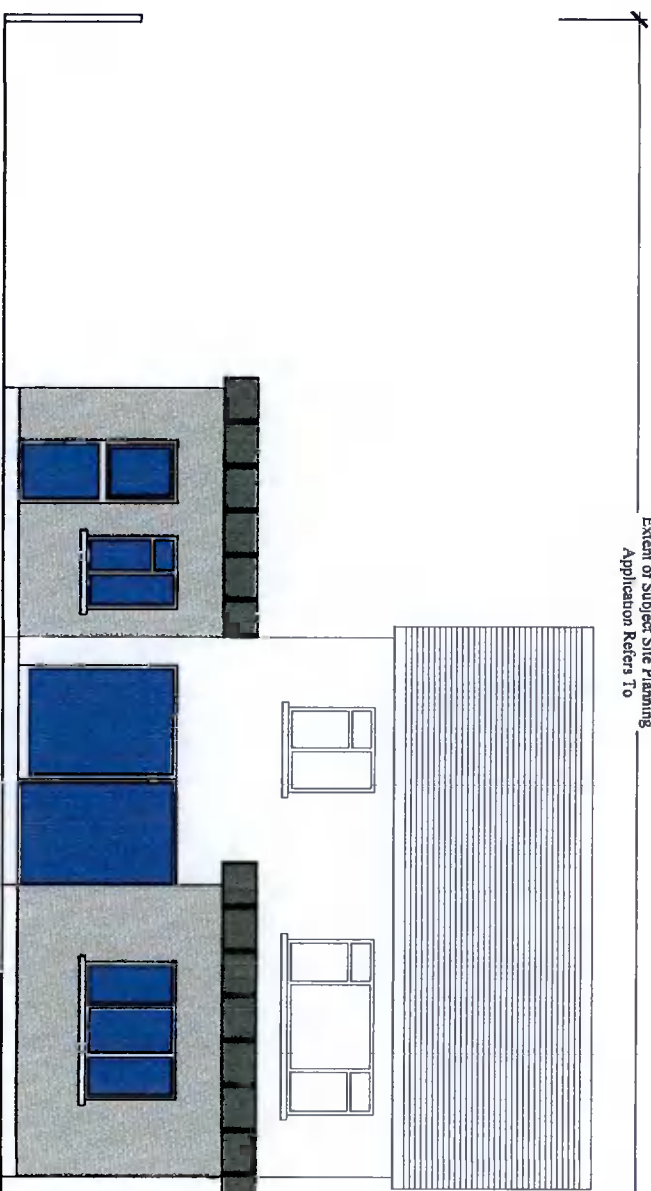

Proposed Contiguous Elevation (Rear)

PL1	Issued For Planning	JW	JW	Nov' 2021
REV:	REVISION TITLE:	DRN:	CHD:	DATE:

APPLICANT:
Michael & Bernadette Confrey

Jason Walsh
 Architectural & Engineering
 12 ARD MOR CRESCENT
 TALLAGHT
 DUBLIN 24
 PHONE: 085 8070 432
 EMAIL: G.JL.SERVICES@GMAIL.COM

JOB TITLE:
 Proposed Single Storey Rear Extension And Conversion
 of Garage At
 36 Wellington Park,
 Templeogue,
 Dublin 6W.

DRAWING TITLE:
 Proposed Contiguous Elevations

SCALE: 1:100	INTWLS: JW	DATE: 09.11.20
JOB No: DC-21	DRAWING No: DC-21-12	REV: PL1

THIS DRAWING IS ISSUED FOR PLANNING ONLY, AND IS NOT A CONSTRUCTION DRAWING

ALL BUILDING WORK TO BE CARRIED OUT IN ACCORDANCE WITH ENGINEERS DETAILS & CURRENT BUILDING REGULATIONS

CONTRACTORS MUST VERIFY ALL DIMENSIONS ON SITE BEFORE COMMENCING ANY WORK. NO WORKING DIMENSIONS TO BE SCALED. DIMENSIONS TO BLOCKWORK ONLY. THIS DRAWING AND DESIGN IS COPYRIGHT AND IS THE PROPERTY OF JASON WALSH.