

**NOTES**

DO NOT SCALE - USE REQUIRED DIMENSIONS ONLY.

ALL DIMENSIONS TO BE CHECKED ON SITE PRIOR TO CONSTRUCTION AND ANY DISCREPANCIES TO BE NOTICED BY THE CONTRACTOR.

THIS DRAWING IS TO BE READ IN CONJUNCTION WITH ALL RELEVANT SPECIFICATIONS AND DRAWINGS.

ALL LEVELS ARE TO FINISHED LEVEL UNLESS OTHERWISE INDICATED.



SUBJECT TO PERMITTED DESIGN VARIATIONS AND PLANNING CONDITIONS NOT KNOWN AT SCHEME DESIGN STAGE.

THESE DRAWINGS ARE NOT FOR CONSTRUCTION.

ALL SETTING OUT AND DIMENSIONS TO BE AGREED ON SITE BASED ON CONSTRUCTION STAKES.



**LEGEND**

- indicates site boundary
- indicates proposed works
- indicates proposed demolition

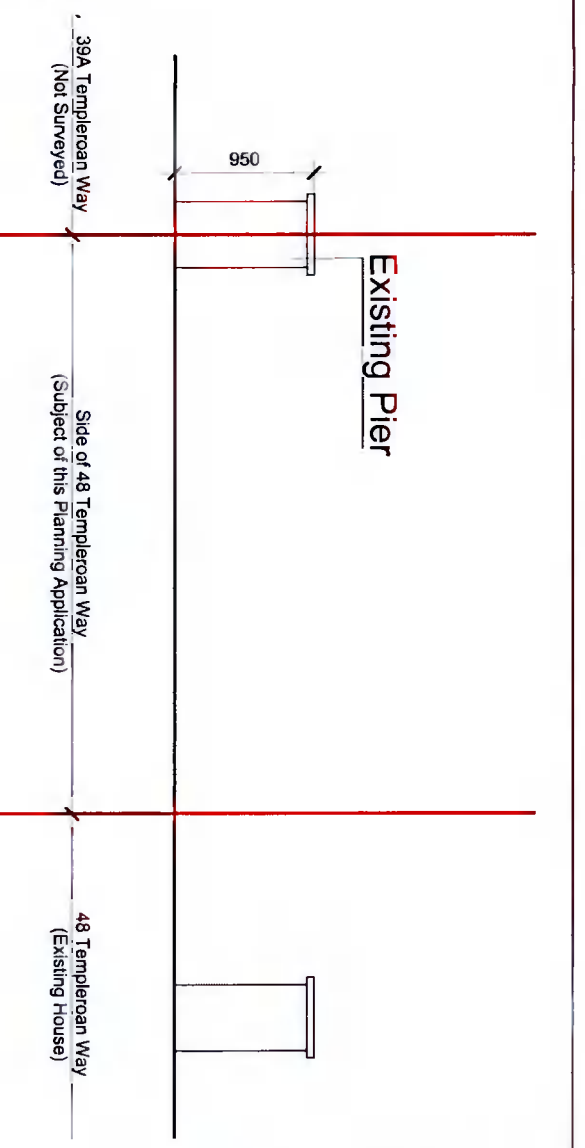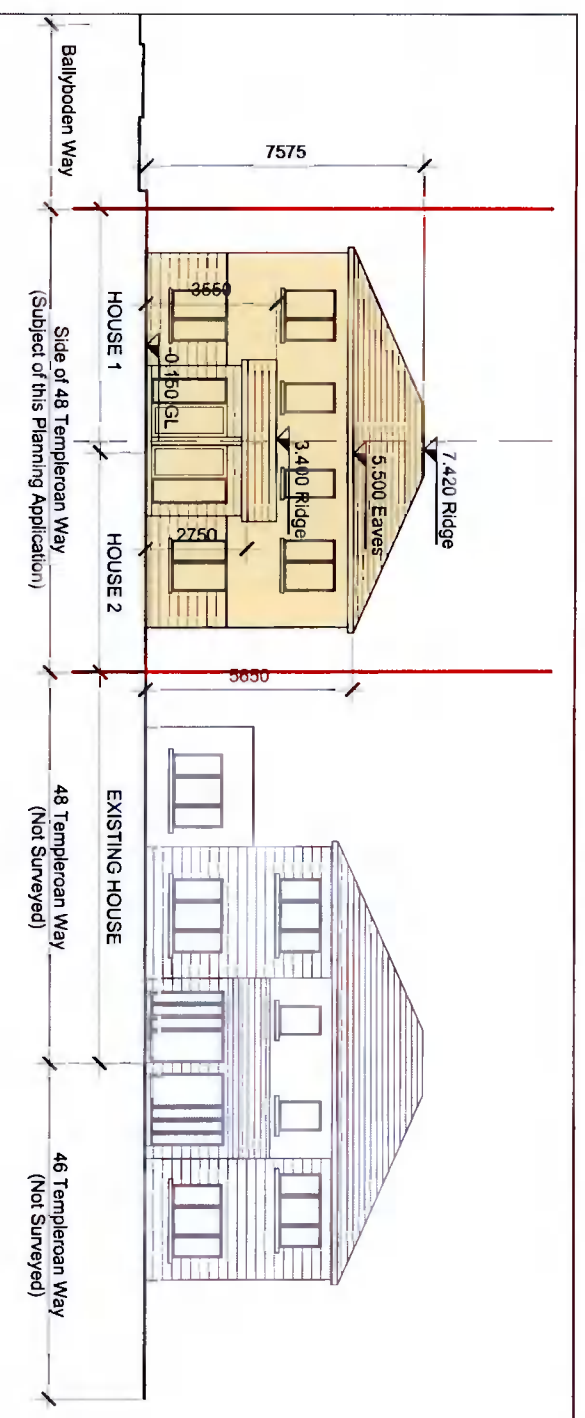



**Proposed Contiguous Front Elevation**  
1:200

**Existing Vehicular Access**  
1:50

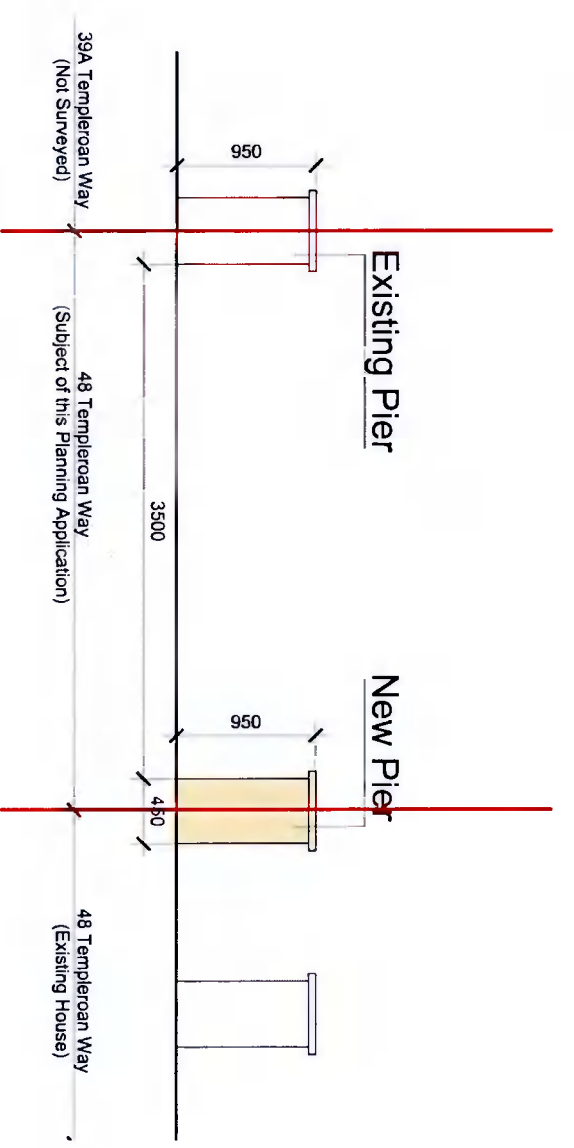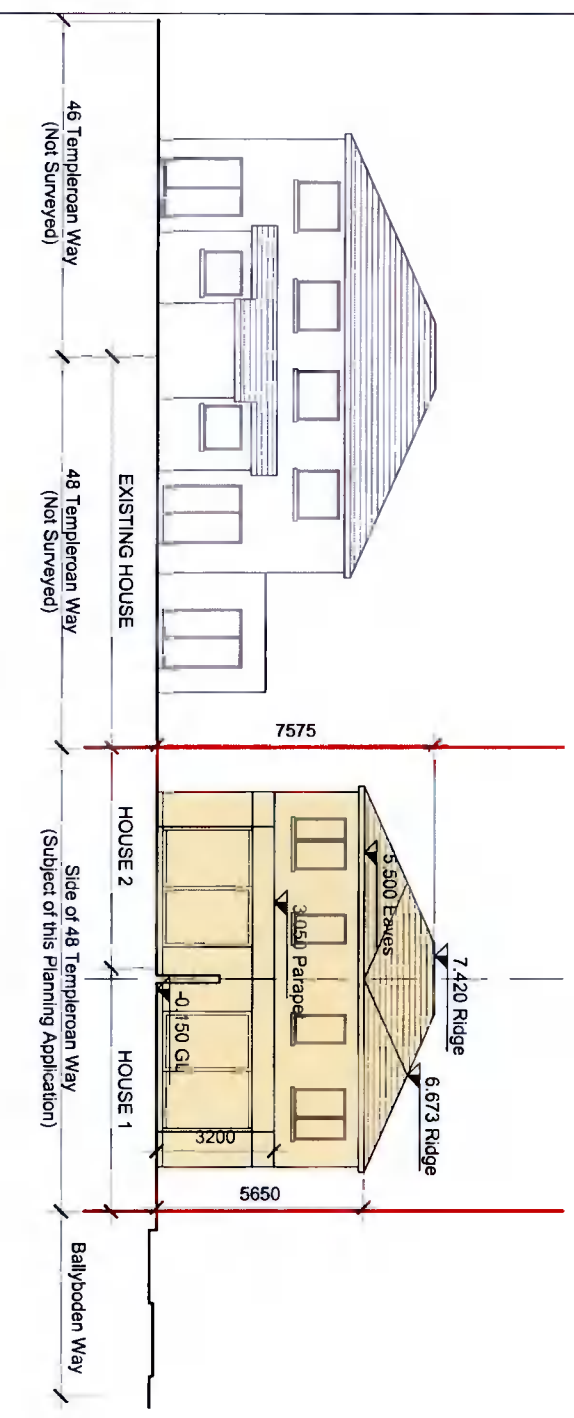

**Proposed Contiguous Rear Elevation**  
1:200

**Proposed Vehicular Access**  
1:50

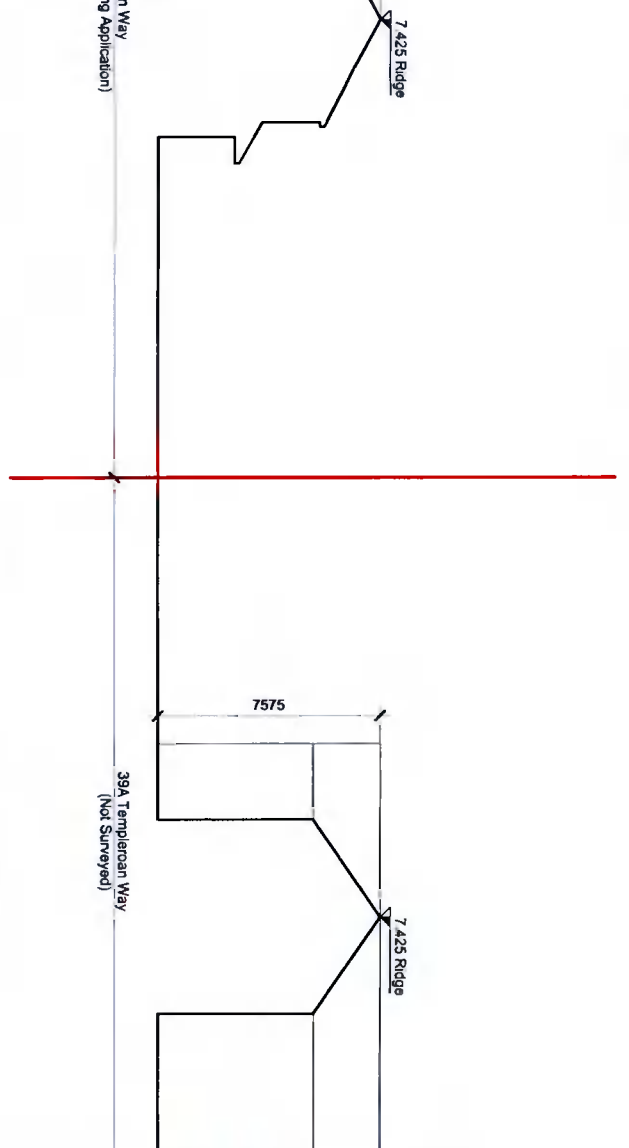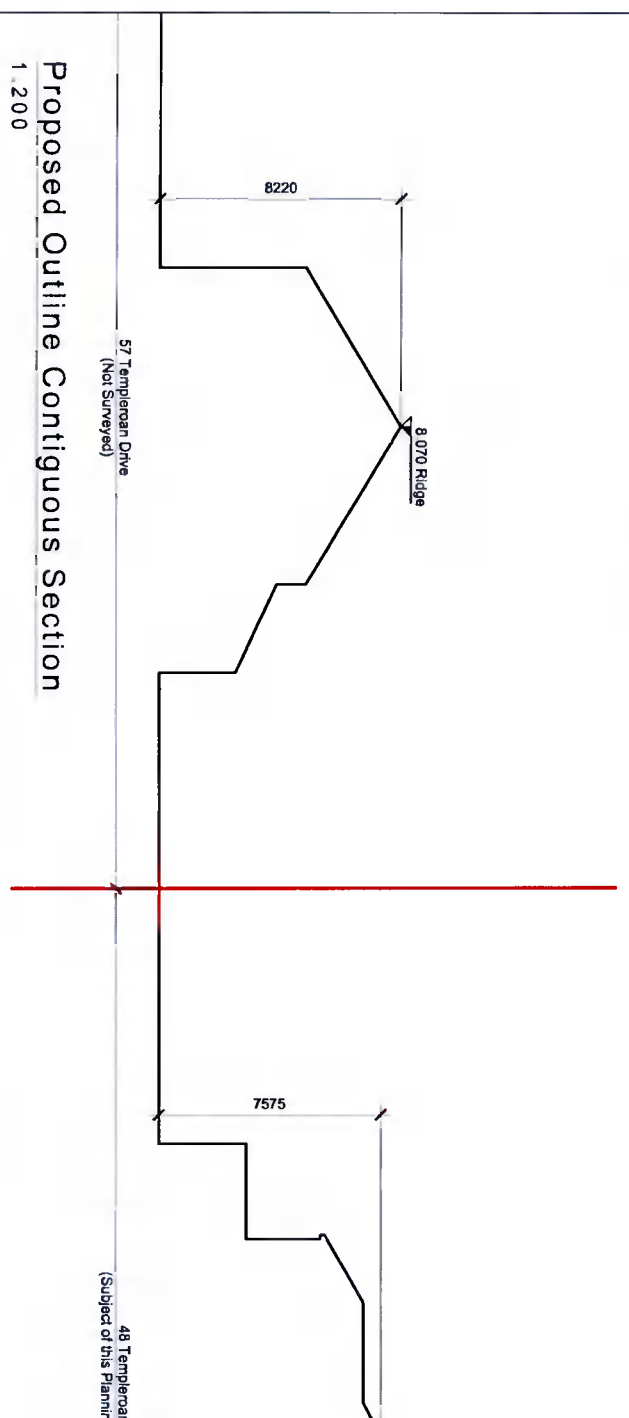

**Proposed Outline Contiguous Section**  
1:200

**Proposed Outline Contiguous Section**  
1:200

NO.	DATE	DESCRIPTION	BY
PP-03	04.11.21	Issued for Planning	
PP-02	13.04.21	Issued for Planning	
PP-01	22.07.20	Issued for Planning	


**BRIGHT DESIGN ARCHITECTS**

01 259 6860 • info@bdesign.ie • www.bdesign.ie


4 Sandfield Park, Booterstown, Duncrook, Co. Dublin

**PROPOSED CONT. ELEVATIONS/SECTION**

20026-210 PP.03

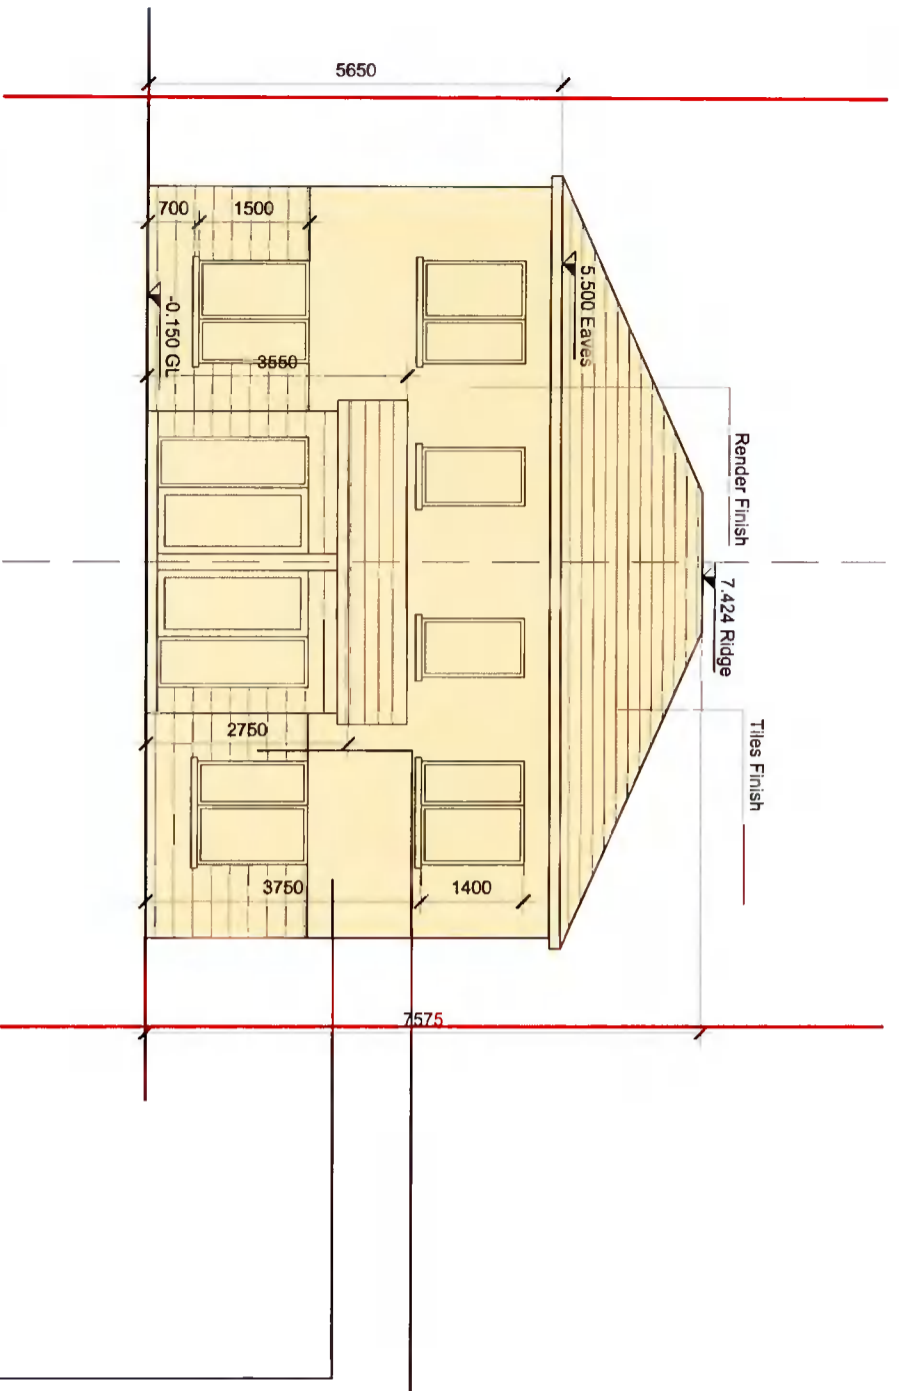

Proposed Front Elevation  
1:100

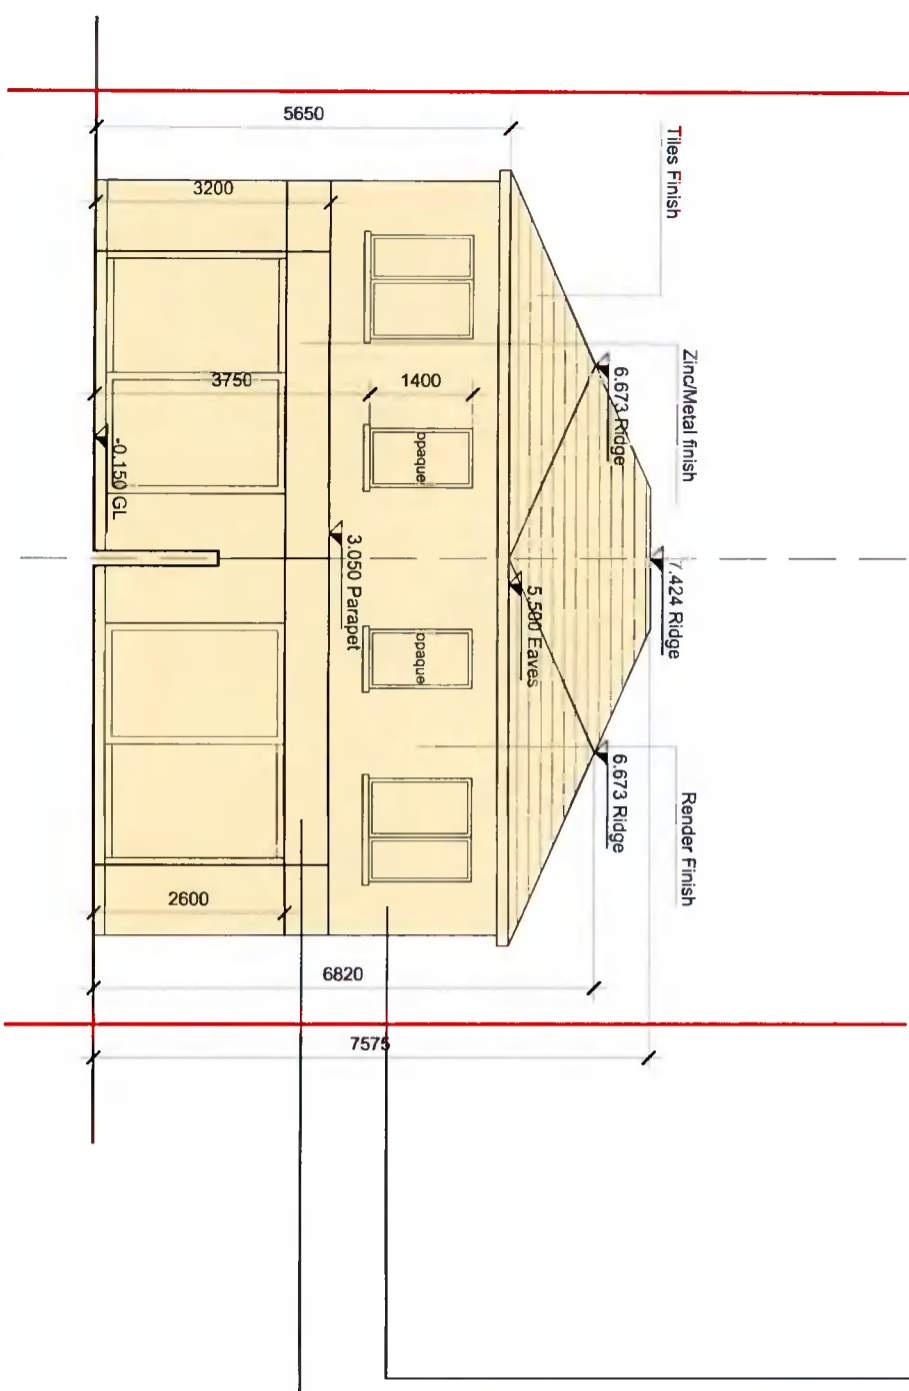


Proposed Front Elevation  
1:100



BRICK FINISH / Dark Multi Rustic Red Brick



RENDER FINISH / Colour TBC

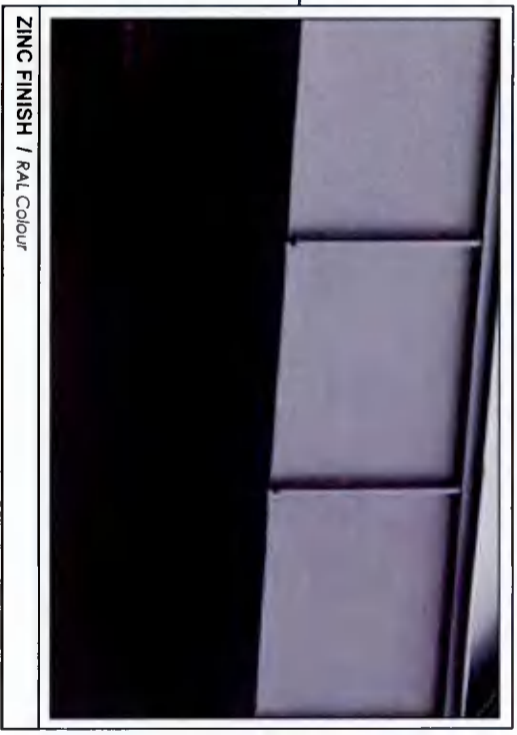

ZINC FINISH / RAL Colour

**NOTES**  
DO NOT SCALE - USE DIMENSIONS ONLY.  
ALL DIMENSIONS TO BE CHECKED ON SITE PRIOR TO CONSTRUCTION AND ANY DISCREPANCIES TO BE HIGHLIGHTED BY CONTRACTOR.  
THIS DRAWING IS TO BE READ IN CONJUNCTION WITH ALL RELEVANT SPECIFICATIONS AND DRAWINGS.  
ALL LEVELS ARE TO INDICATED LEVELS UNLESS OTHERWISE INDICATED.  
SUBJECT TO DETAILED DESIGN APPROVAL AND PLANNING CONSENT NOT KNOWN AT SCHEME DESIGN STAGE.  
THOSE DRAWINGS ARE NOT FOR CONSTRUCTION.  
ALL SETTING OUT AND DIMENSIONS TO BE AGREED ON SITE BASED ON CONSTRUCTION DRAWINGS.



revision	description	date
PP.03	Issued for Planning	04.11.21
PP.02	Issued for Planning	13.04.21
PP.01	Issued for Planning	22.07.20

**Planning Permission**  
General Arrangement



**BRIGHT DESIGN ARCHITECTS**  
01 267 6860 • info@bdd.ie • www.bdd.ie  
4 sandfield park, booristown, blackrock, co. dublin

Project: All typewritten text, Dublin 14  
Title: **PROPOSED ELEVATIONS**  
drawing number: 20026-211  
date: 24.02.20  
scale: 1:100 @ A3  
drawn by: FA  
checked by: FA  
revision:  
date:  
**PP. 03**  
© The drawings of design team and the reproduction without permission