


NO.	DESCRIPTION	DATE	BY	CHECKED	APPROVED
1	ISSUED FOR PERMITTING	12/11/2024	...	...	...
2	ISSUED FOR PERMITTING	12/11/2024	...	...	...
- ALTERATIONS DESCRIPTION**
- A** - Relocation of existing Block B, College Lane, Greencogue, Co. Dublin, existing area 25,000 sqm to new location and 2,500 sqm existing area to be retained. The new location will be 100m from the existing location as shown on the site plan.
  - B** - 1,000 sqm to be added to the existing warehouse area, 2,500 sqm existing area to be retained.
  - C** - 2,000 sqm to be added to the existing warehouse area, 2,500 sqm existing area to be retained.
  - D** - The change of use of existing warehouse area, 2,500 sqm existing area to be retained.
  - E** - The change of use of existing warehouse area, 2,500 sqm existing area to be retained.
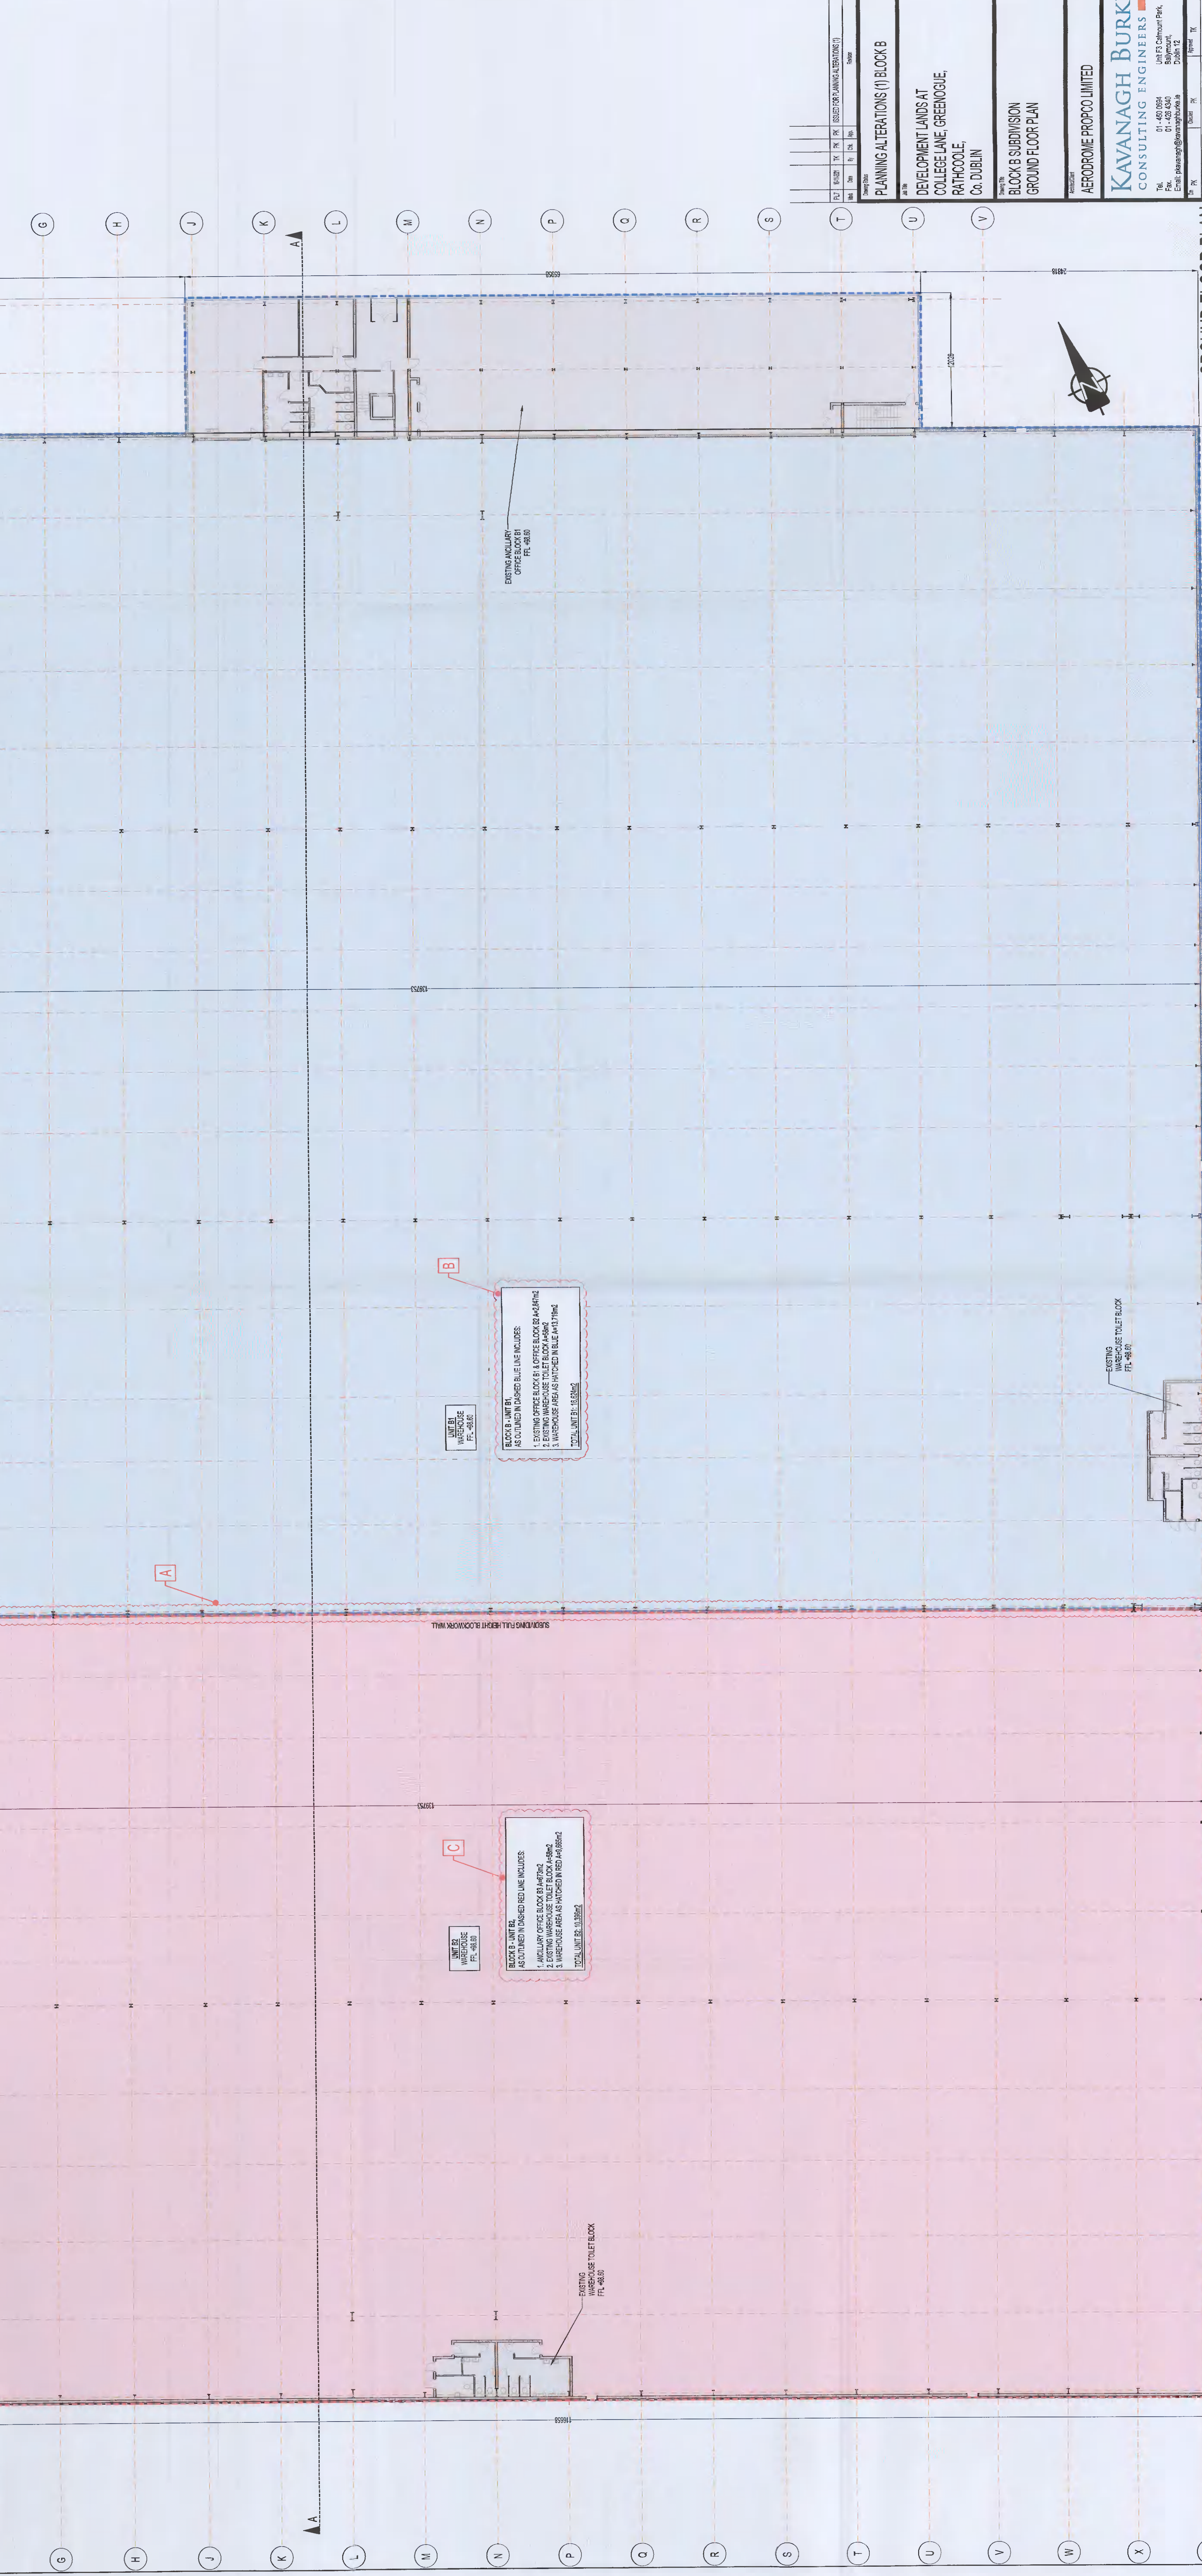

**PLANNING ALTERATIONS (I) BLOCK B**

**DEVELOPMENT LANDS AT COLLEGE LANE, GREENCOGUE, RATHCOOLE, CO. DUBLIN**

**BLOCK B SUBDIVISION GROUND FLOOR PLAN**

**AERODROME PROPO LIMITED**

**KAVANAGH BURKE CONSULTING ENGINEERS**

Unit 13, Clonsilla Park, Clonsilla, Co. Wick, Ireland  
Tel: 01-402 0924  
Fax: 01-402 0540  
Email: info@kavanaghburke.ie  
Website: www.kavanaghburke.ie

Scale: 1:200

Sheet: D157

Project: CA-2401

Page: P17