

**NOTES**

1. All elevations are for the proposed structure (N.A. Planning Commission) and may not be used in any other context.




2. Do not scale from this drawing, use written dimensions only.

3. All dimensions to be checked on site by the contractor and the contractor notified of any discrepancies.

4. All levels indicated are approximate unless stated and do not relate to Ordnance Datum.

5. All levels must be checked on site.

6. All levels to be checked out in accordance with the 1987 Planning Regulations, with all relevant notices as issued and any other requirements of the Planning Department.

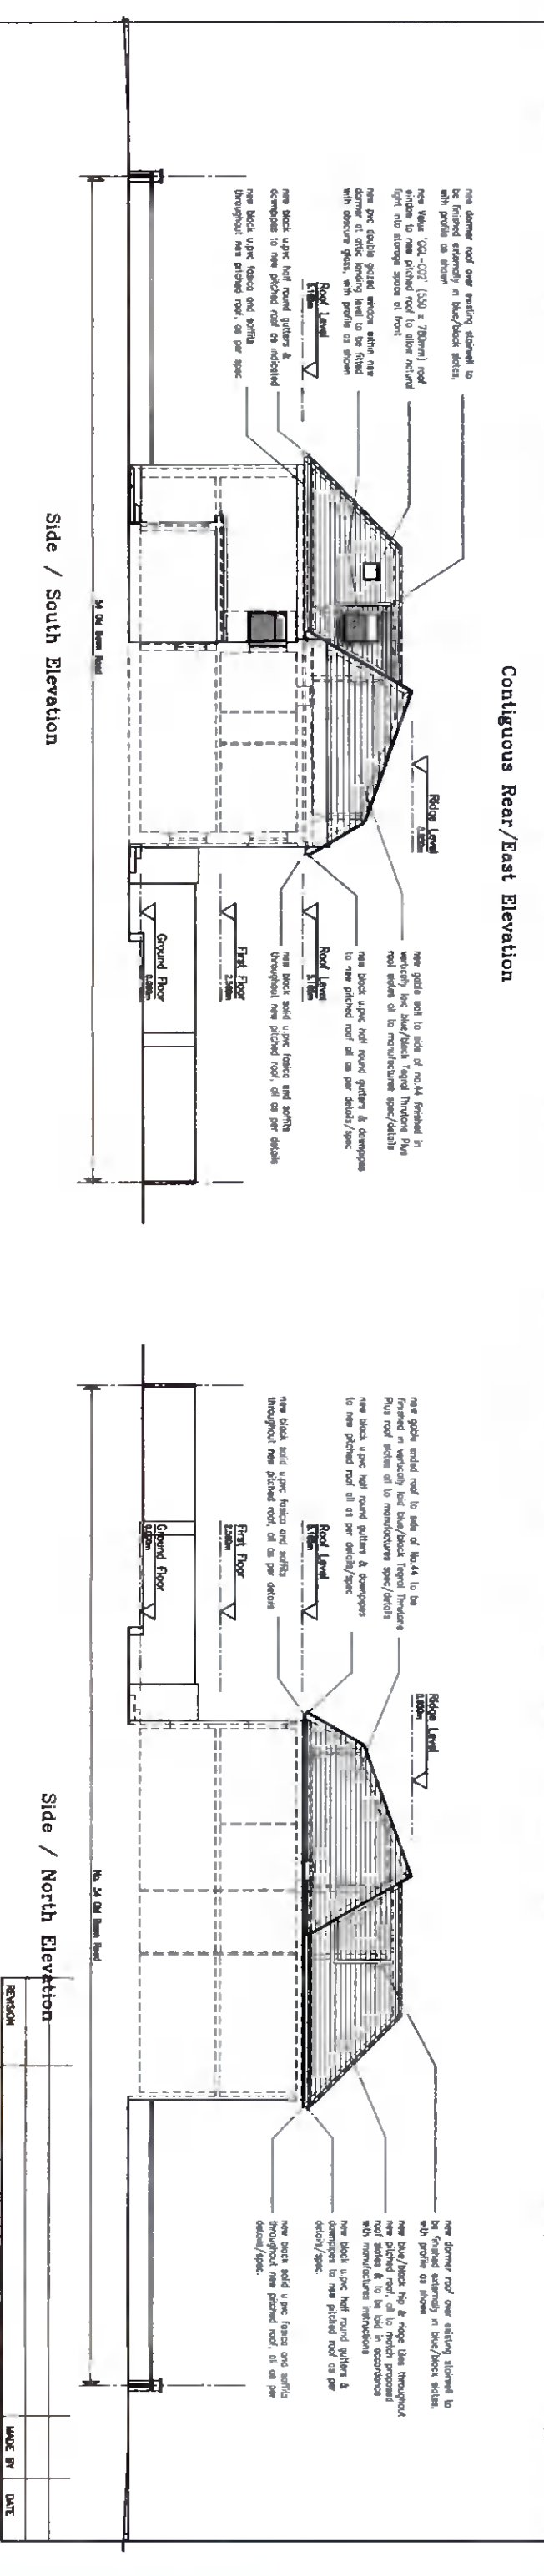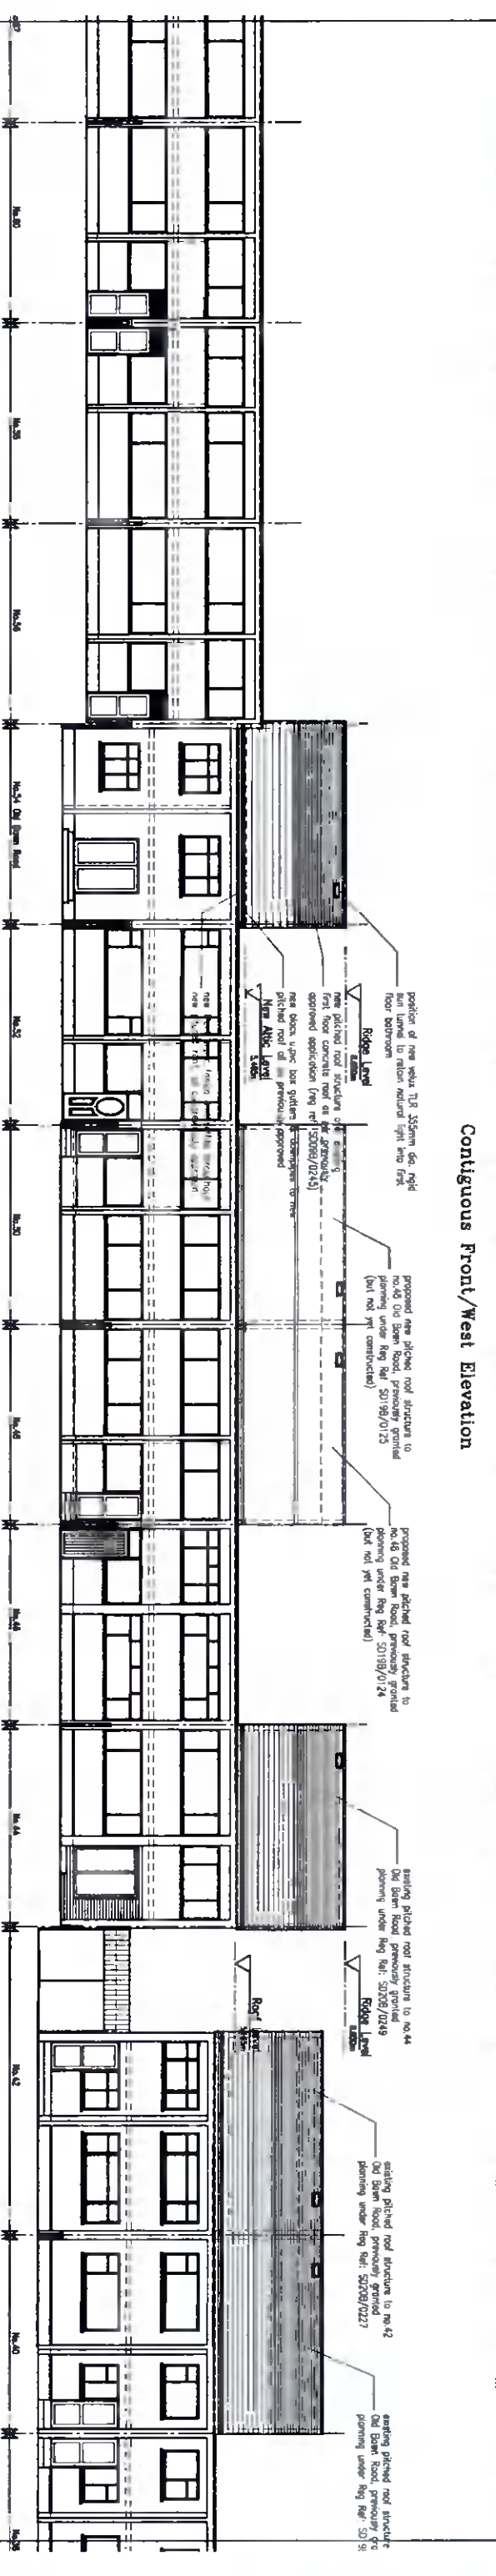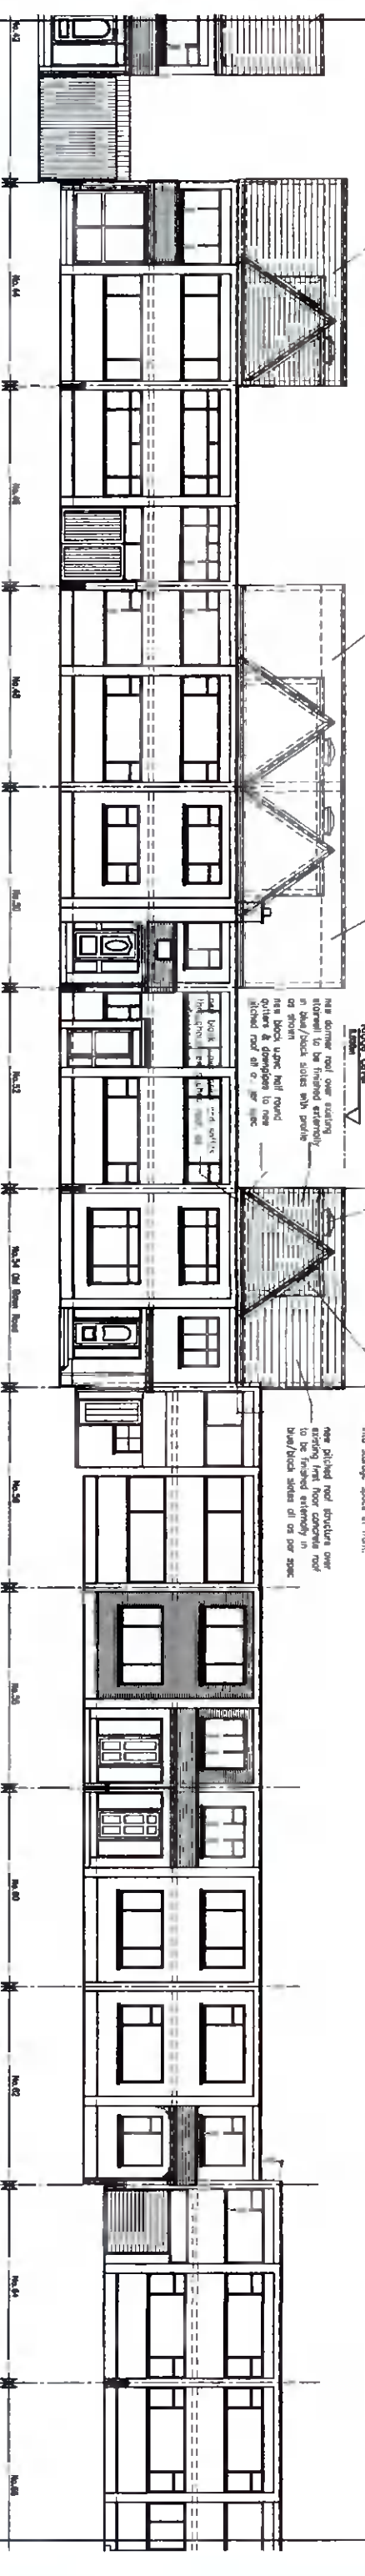

**Side / South Elevation**

**Contiguous Rear/East Elevation**

**Contiguous Front/West Elevation**

**Side / North Elevation**

**PROPOSED NEW PITCHED ROOF STRUCTURE TO 54 OLD BAWN ROAD, TALLAGHT, DUBLIN 24 FOR LUKE WILSON & KELSEY PHELAN**

**Planning Consultants**

**Niall Jones & Associates**

**PLANNING DRAWING: PROPOSED CONTIGUOUS FRONT & REAR ELEVATIONS**

SCALE	DATE	DRAWN BY	CHECKED	JOB No.	DRAWING No.	REV.
1:200	NOV/21	N.JONES	N.J.	21/271	P.06	