

NOTES

DO NOT SCALE - USE DIMENSIONS ONLY

ALL DIMENSIONS TO BE CHECKED ON THE PHOTO CORRELATION TO BE HIGHLY ACCURATE TO THE HIGHLY ACCURATE PHOTO CORRELATION

THIS DRAWING IS TO BE USED IN CONJUNCTION WITH ALL RELEVANT SPECIFICATIONS AND DRAWINGS.


ALL LEVELS ARE TO FINISH UNLESS OTHERWISE INDICATED.

SOILS TO BE OBTAINED FROM THE SITE AND PLANNING PERMISSION NOT BE OBTAINED AT THE DESIGN STAGE.



THESE DRAWINGS ARE NOT FOR CONSTRUCTION, ALTERED OR CONSTRUCTION DRAWINGS.

LEGEND


-  indicates site boundary
-  indicates proposed demolition
-  indicates chimney to be demolished

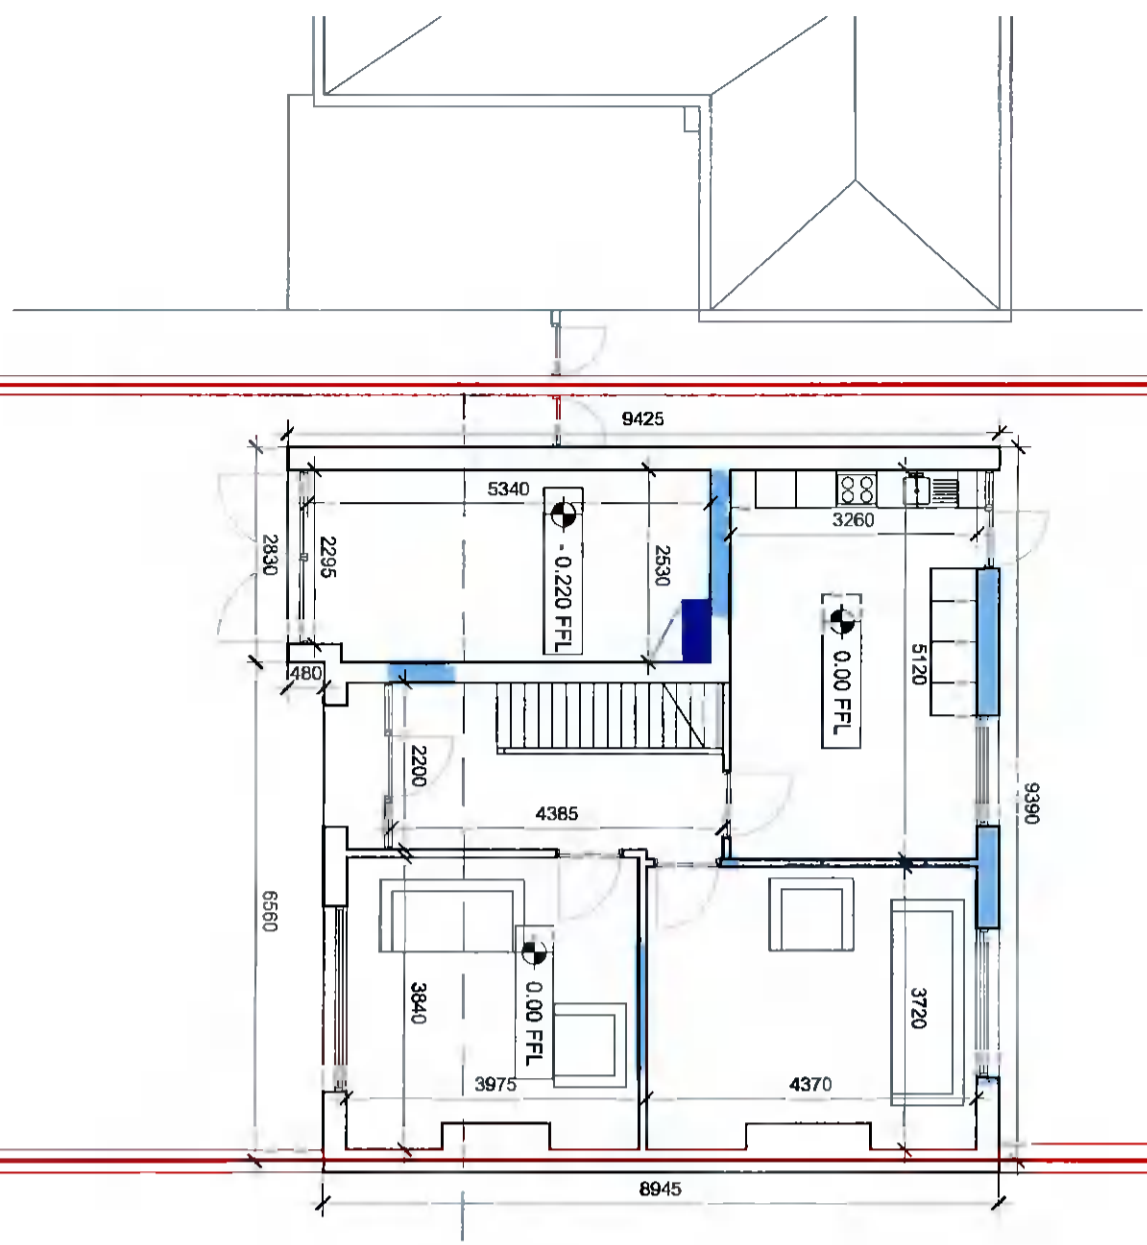

Existing Ground Floor Plan
1.100

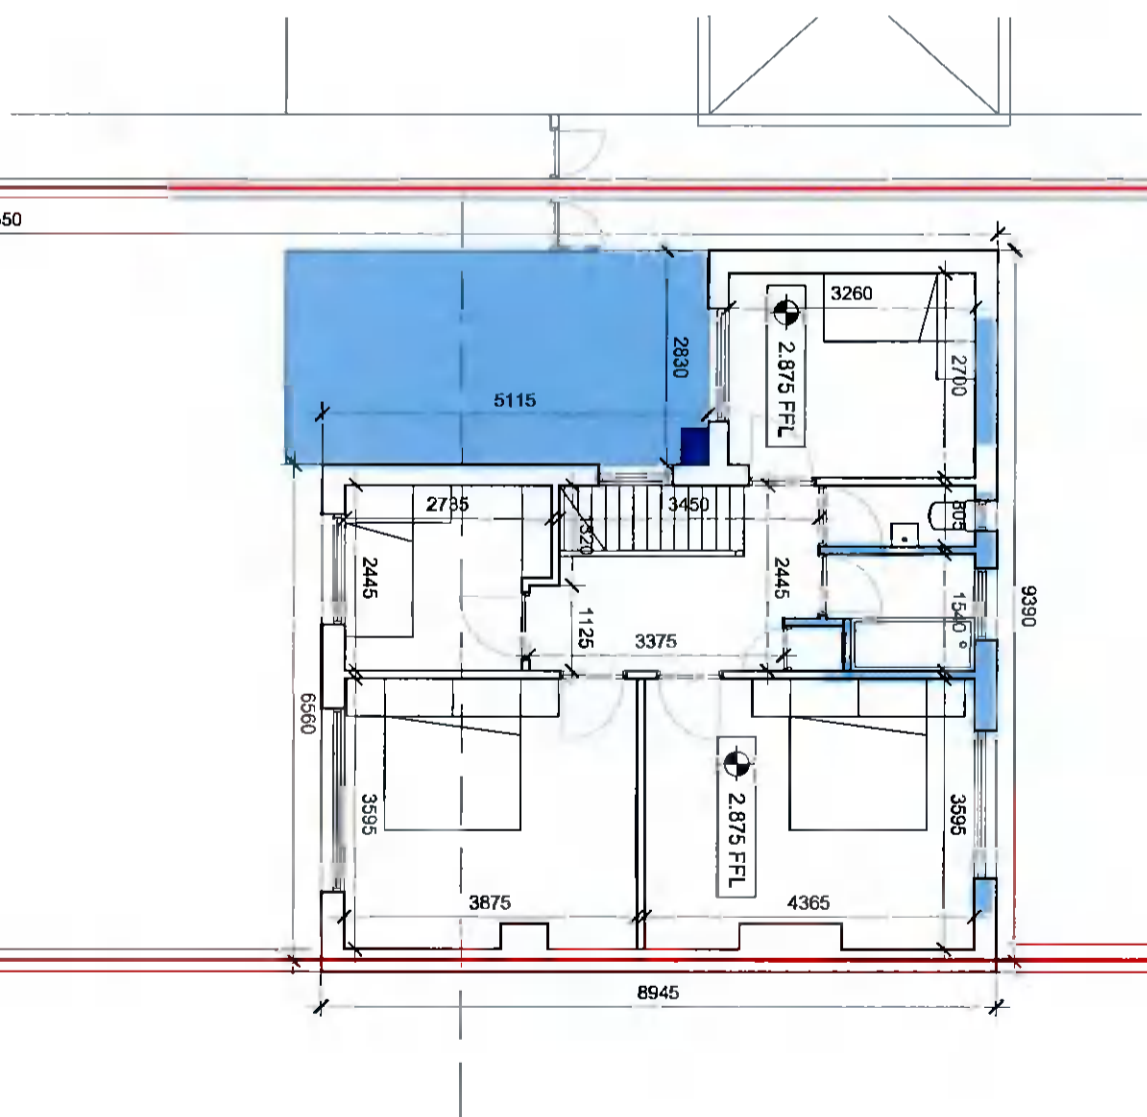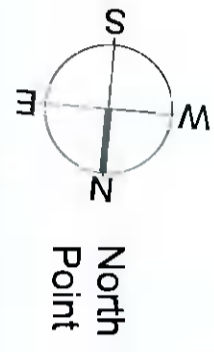

Existing First Floor Plan
1.100

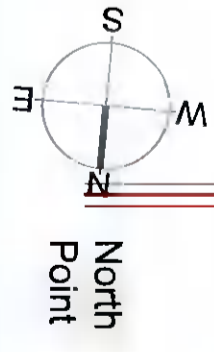

Rev	Description	Date
1.0	Issued for further information	22.11.21

FURTHER INFORMATION

GENERAL ARRANGEMENT

BRIGHT DESIGN ARCHITECTS

01 269 4840 • info@bd.ie • www.bd.ie
 4 sandfield park, boodestown, blackrock, co dublin

Project: No. 8 O'Connell Road, Dublin 6W

Client: [REDACTED]

Scale: 1:250 (A2)

Drawing number: 21003-102

Sheet: FI. 01

© Copyright, Bright Design Architects Ltd. The copying of drawings may not be reproduced without permission.