



SIDE ELEVATION INC EXG HOUSE AND EXTENSION

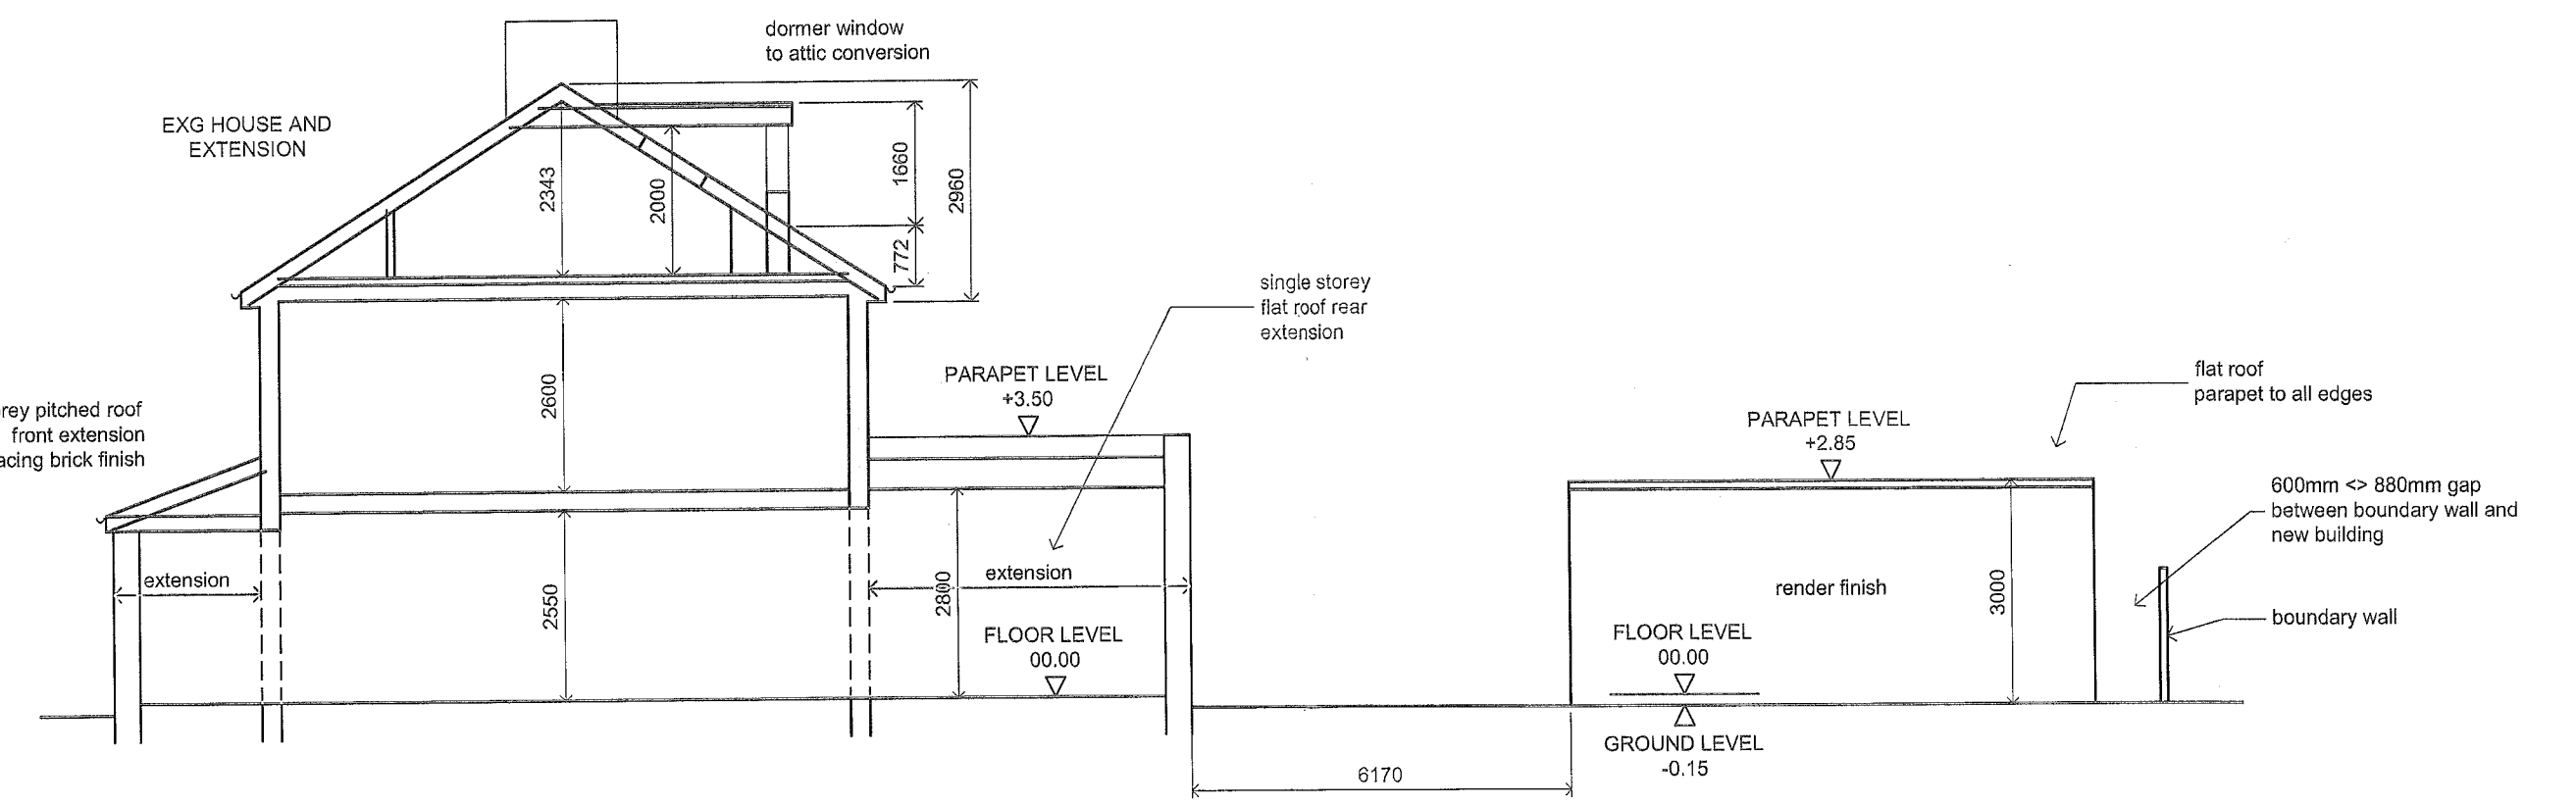


SIDE ELEVATION INC EXG HOUSE AND EXTENSION


drainage  
foul - none  
surface water - flat roof rep to drain into water butt, for recycling of water collected on soft landscaped areas

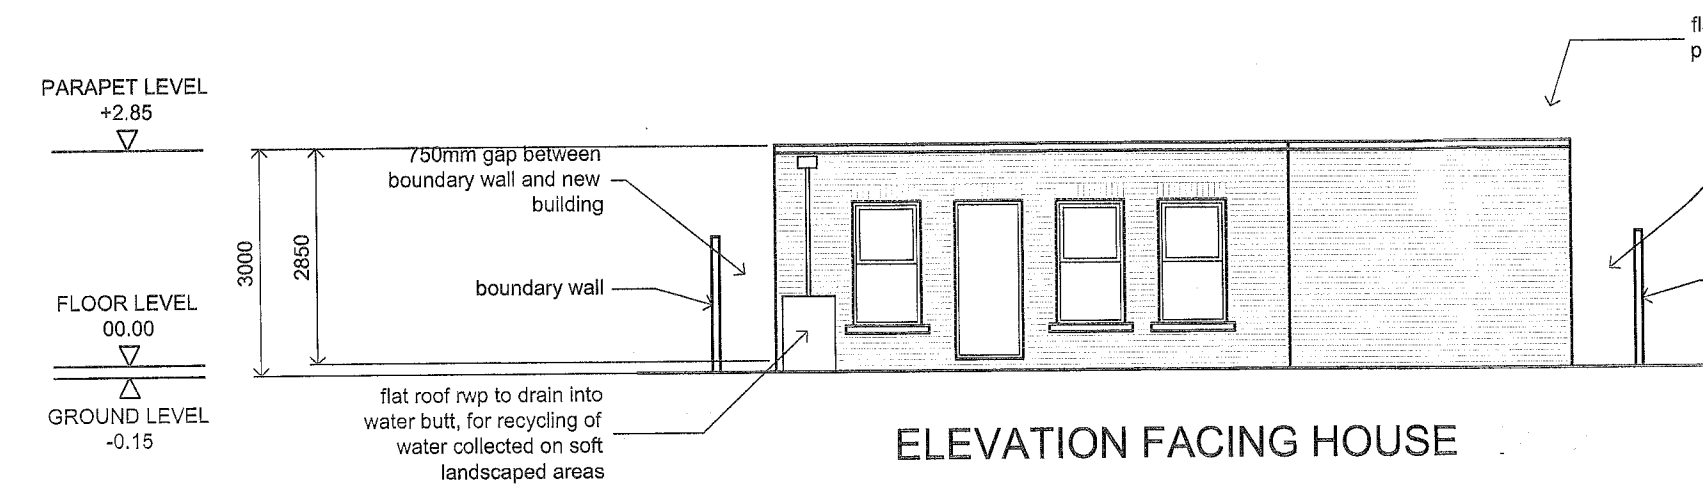


ELEVATION FACING HOUSE

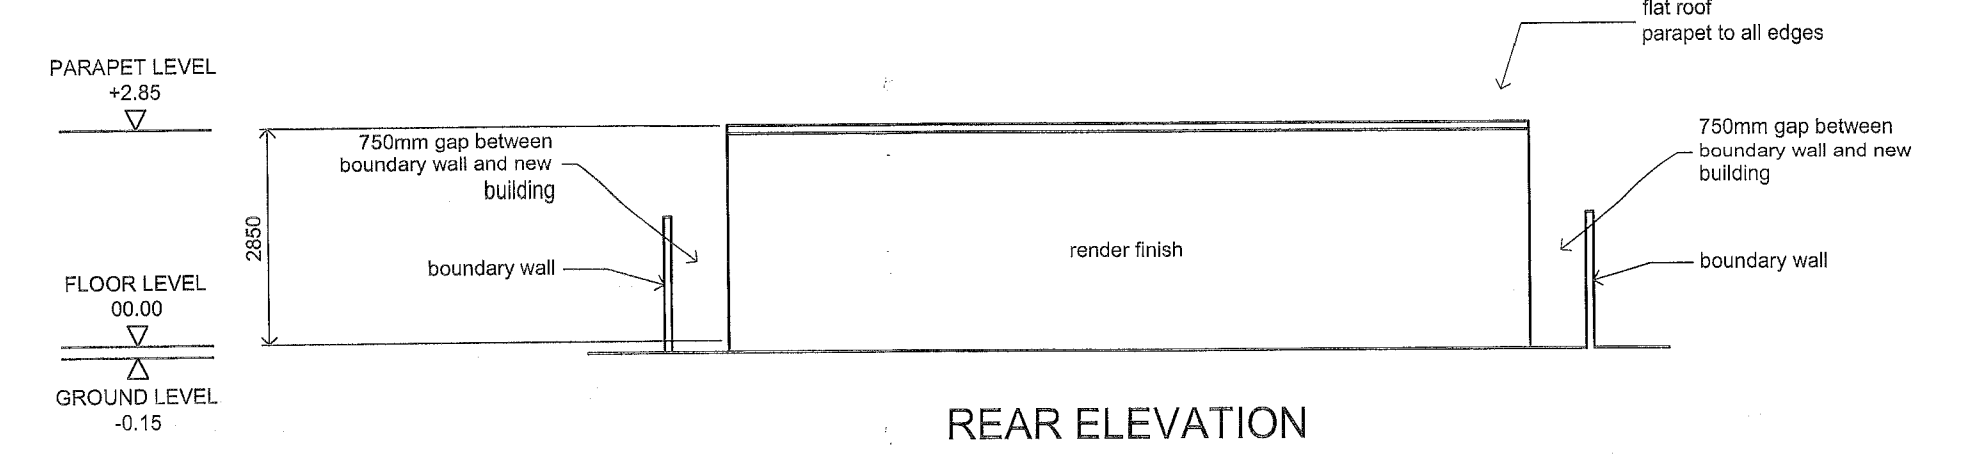


REAR ELEVATION

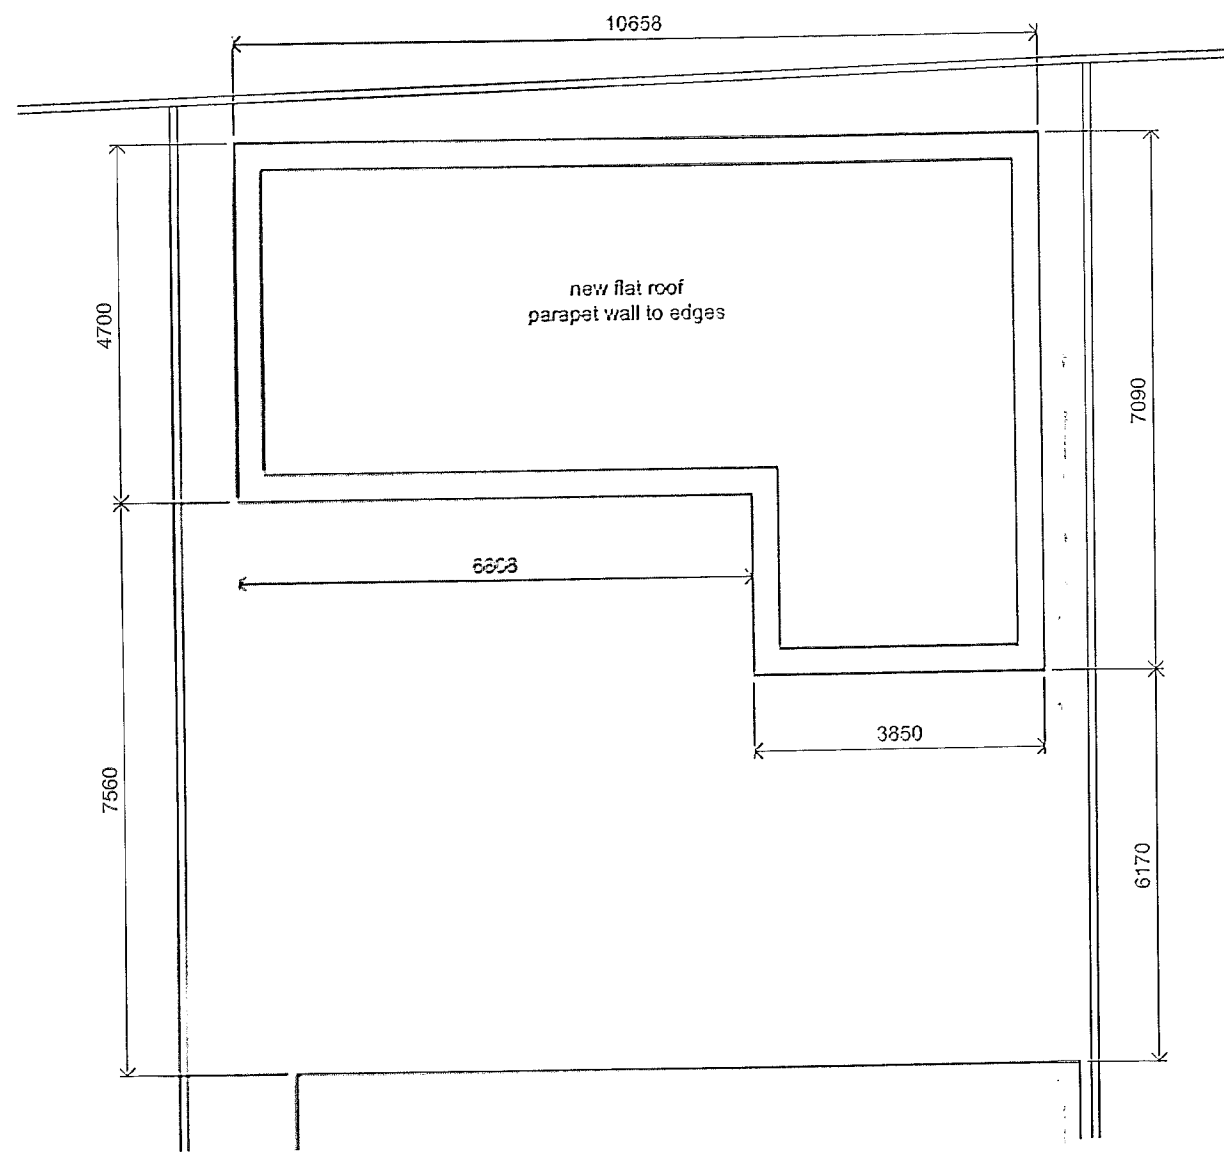

ROOF PLAN

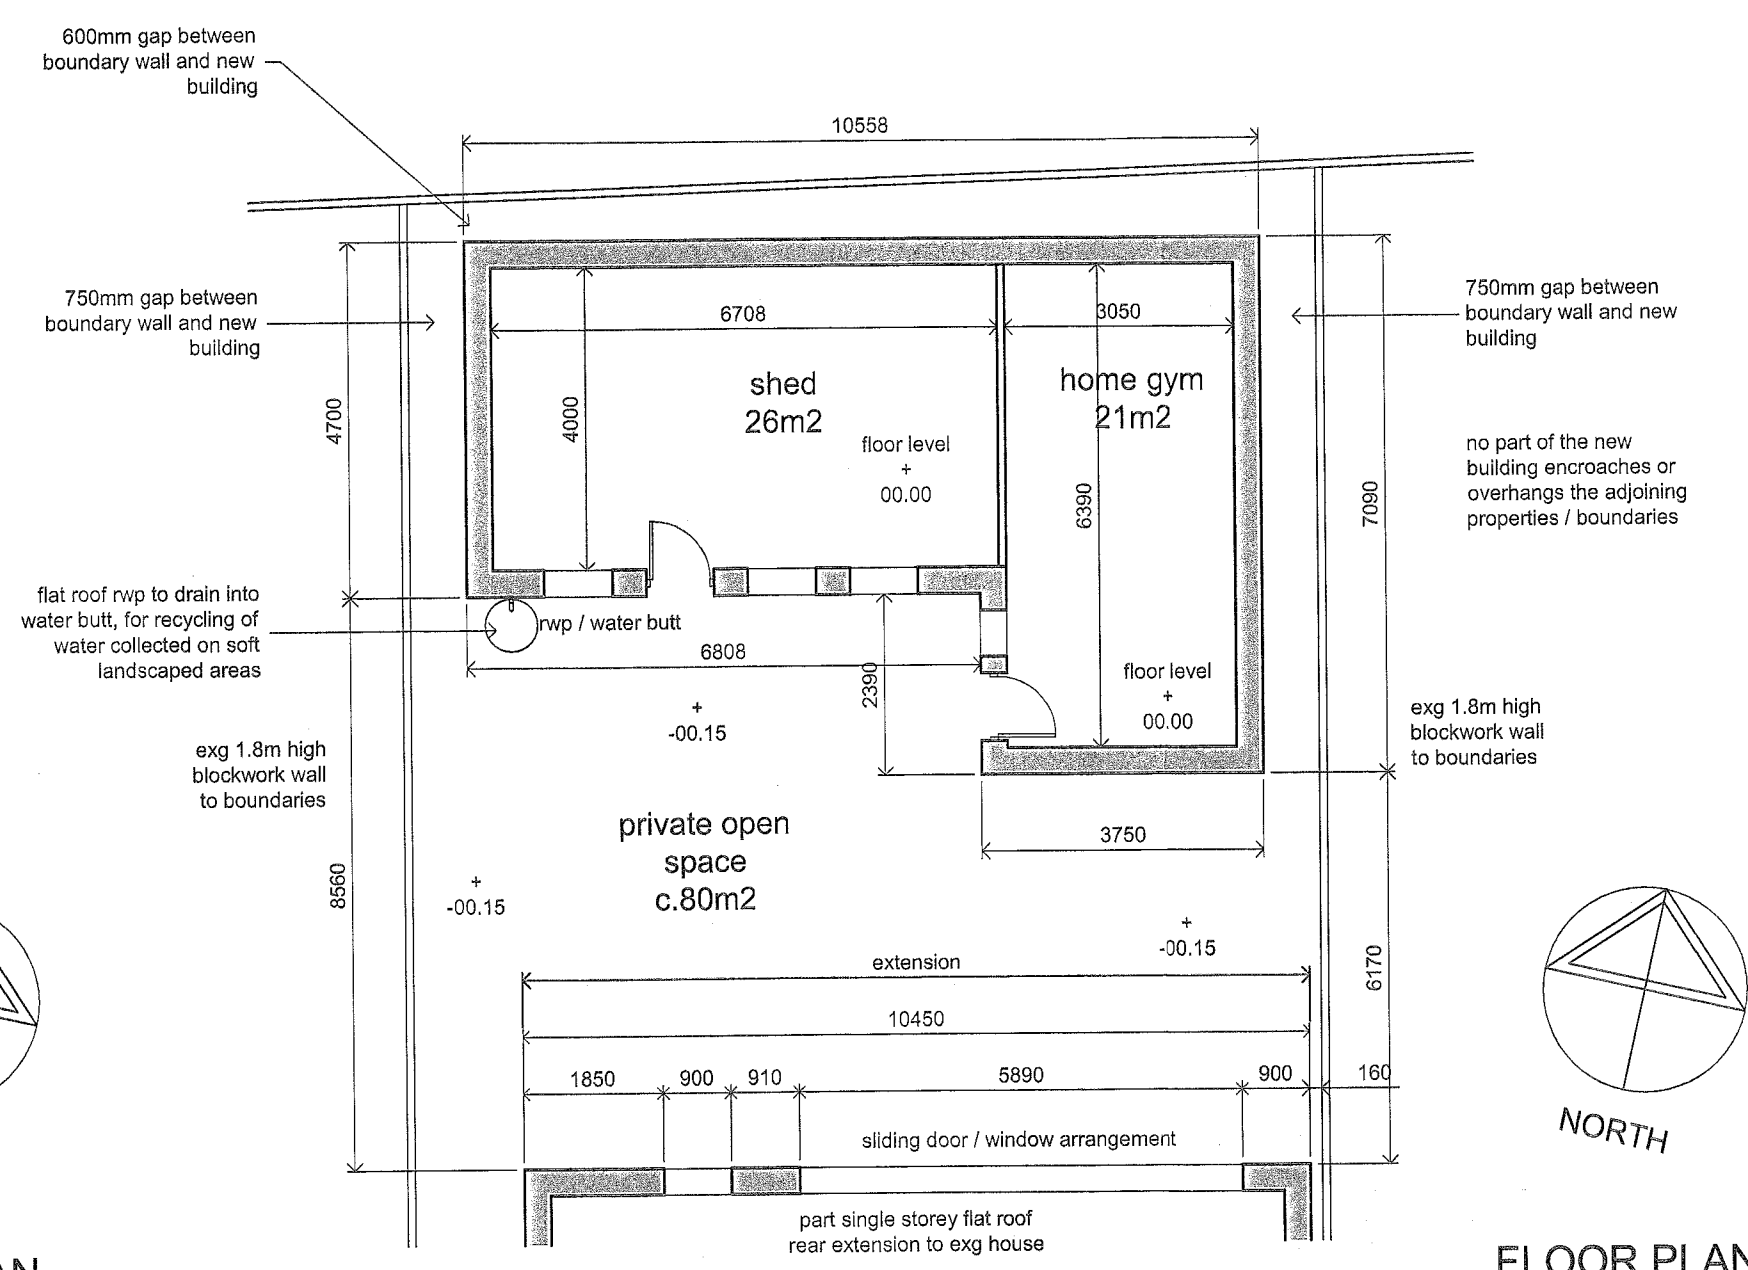

FLOOR PLAN

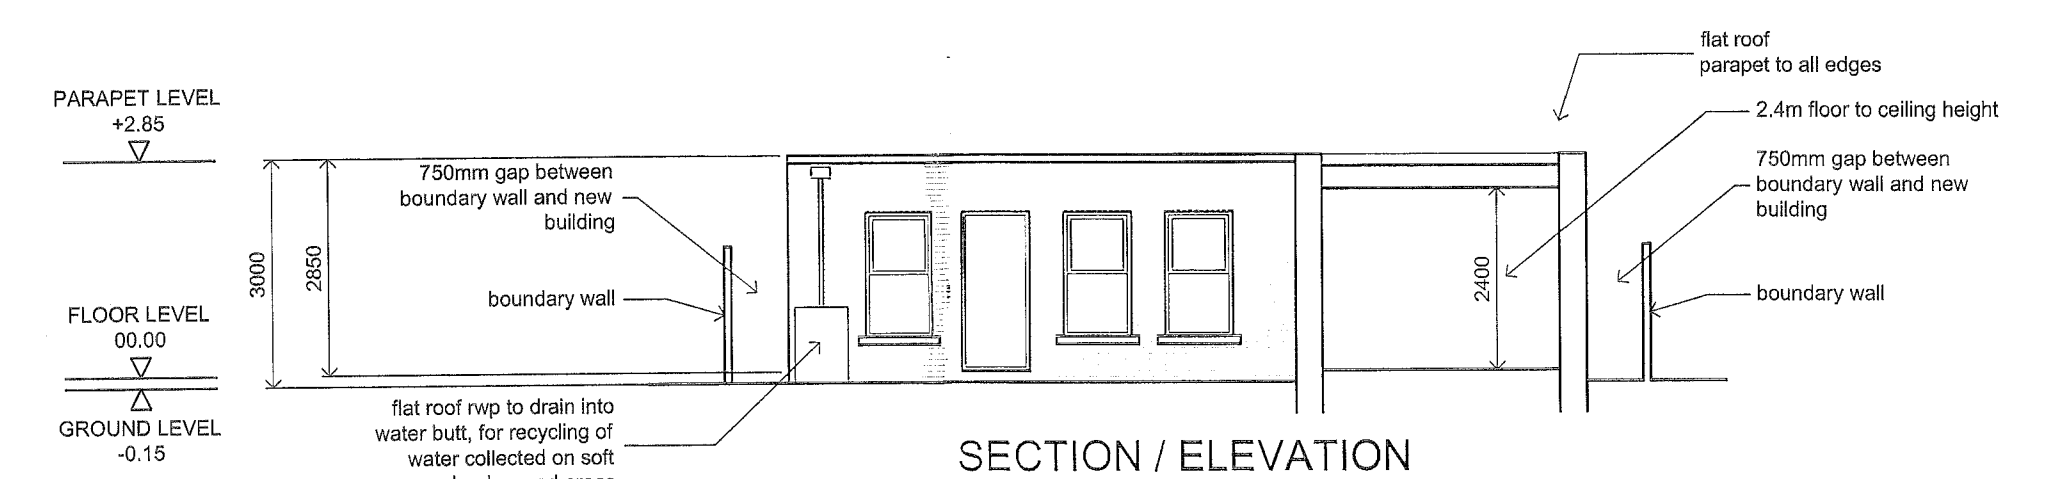

SECTION / ELEVATION

(6) DETACHED SINGLE STOREY FLAT ROOF SHED / HOME GYM BUILDING WITHIN THE REAR GARDEN

AS PROPOSED

<p>ORDNANCE SURVEY PLAN REF MAP SERIES: 1:1000 MAP SHEETS: 3328-15 ITM CENTRE POINT CO-ORDINATE X,Y = 707514, 730648</p>	<p>REVISION A - 19-11-2021 REVISED FOR ADDITIONAL INFORMATION - FLOOR AREA OF SHED/GYM REDUCED - HEIGHT OF SHED/GYM BUILDING REDUCED TO 3000MM</p>	<p>PLANNING PERMISSION FOR (1) DEMOLITION OF PREVIOUS FLAT ROOF REAR EXTENSION (2) SINGLE STOREY MONO PITCHED ROOF FRONT EXTENSION FOR THE FULL WIDTH OF THE EXISTING HOUSE (3) SINGLE STOREY FLAT ROOF REAR EXTENSION (4) CONVERSION OF THE EXISTING GARAGE TO A HABITABLE USE AND INTERNAL ALTERATIONS AT GROUND AND FIRST FLOOR LEVELS (5) ATTIC CONVERSION TO INCLUDE THE RECONFIGURATION OF THE SIDE ROOF PROFILES FROM HIPPED TO HALF HIPPED AND TO INCLUDE A CORNER WINDOW STRUCTURE WITHIN THE REAR ROOF SLOPE, AND ROOFLIGHTS WITHIN THE FRONT AND REAR ROOF SLOPES (6) DETACHED SINGLE STOREY FLAT ROOF SHED / HOME GYM BUILDING WITHIN THE REAR GARDEN, AND (7) ALL NECESSARY ANCILLARY SITE DEVELOPMENT WORKS TO FACILITATE THIS DEVELOPMENT AT 23 NEWLANDS PARK, CLONDALKIN, DUBLIN 22, D22 W9P6 FOR DAVE AND JESSICA DOHERTY</p>	<p>PLANNING APPLICATION DRAWING ADDITIONAL INFORMATION SCALE 1 TO 100 DATE SEPTEMBER 2021 DRG NO 442 / 04 A</p>	<p>SM APS STEPHEN MASON ARCHITECTURAL AND PLANNING SERVICES 2 CLOMKEEFY, CASTLEREVAN, BALLYJAMESDUFF, CO CAVAN TEL - 087 746 4003</p>
--	--	--	---	---