


EXISTING GROUND FLOOR PLAN
SCALE - 1 : 100

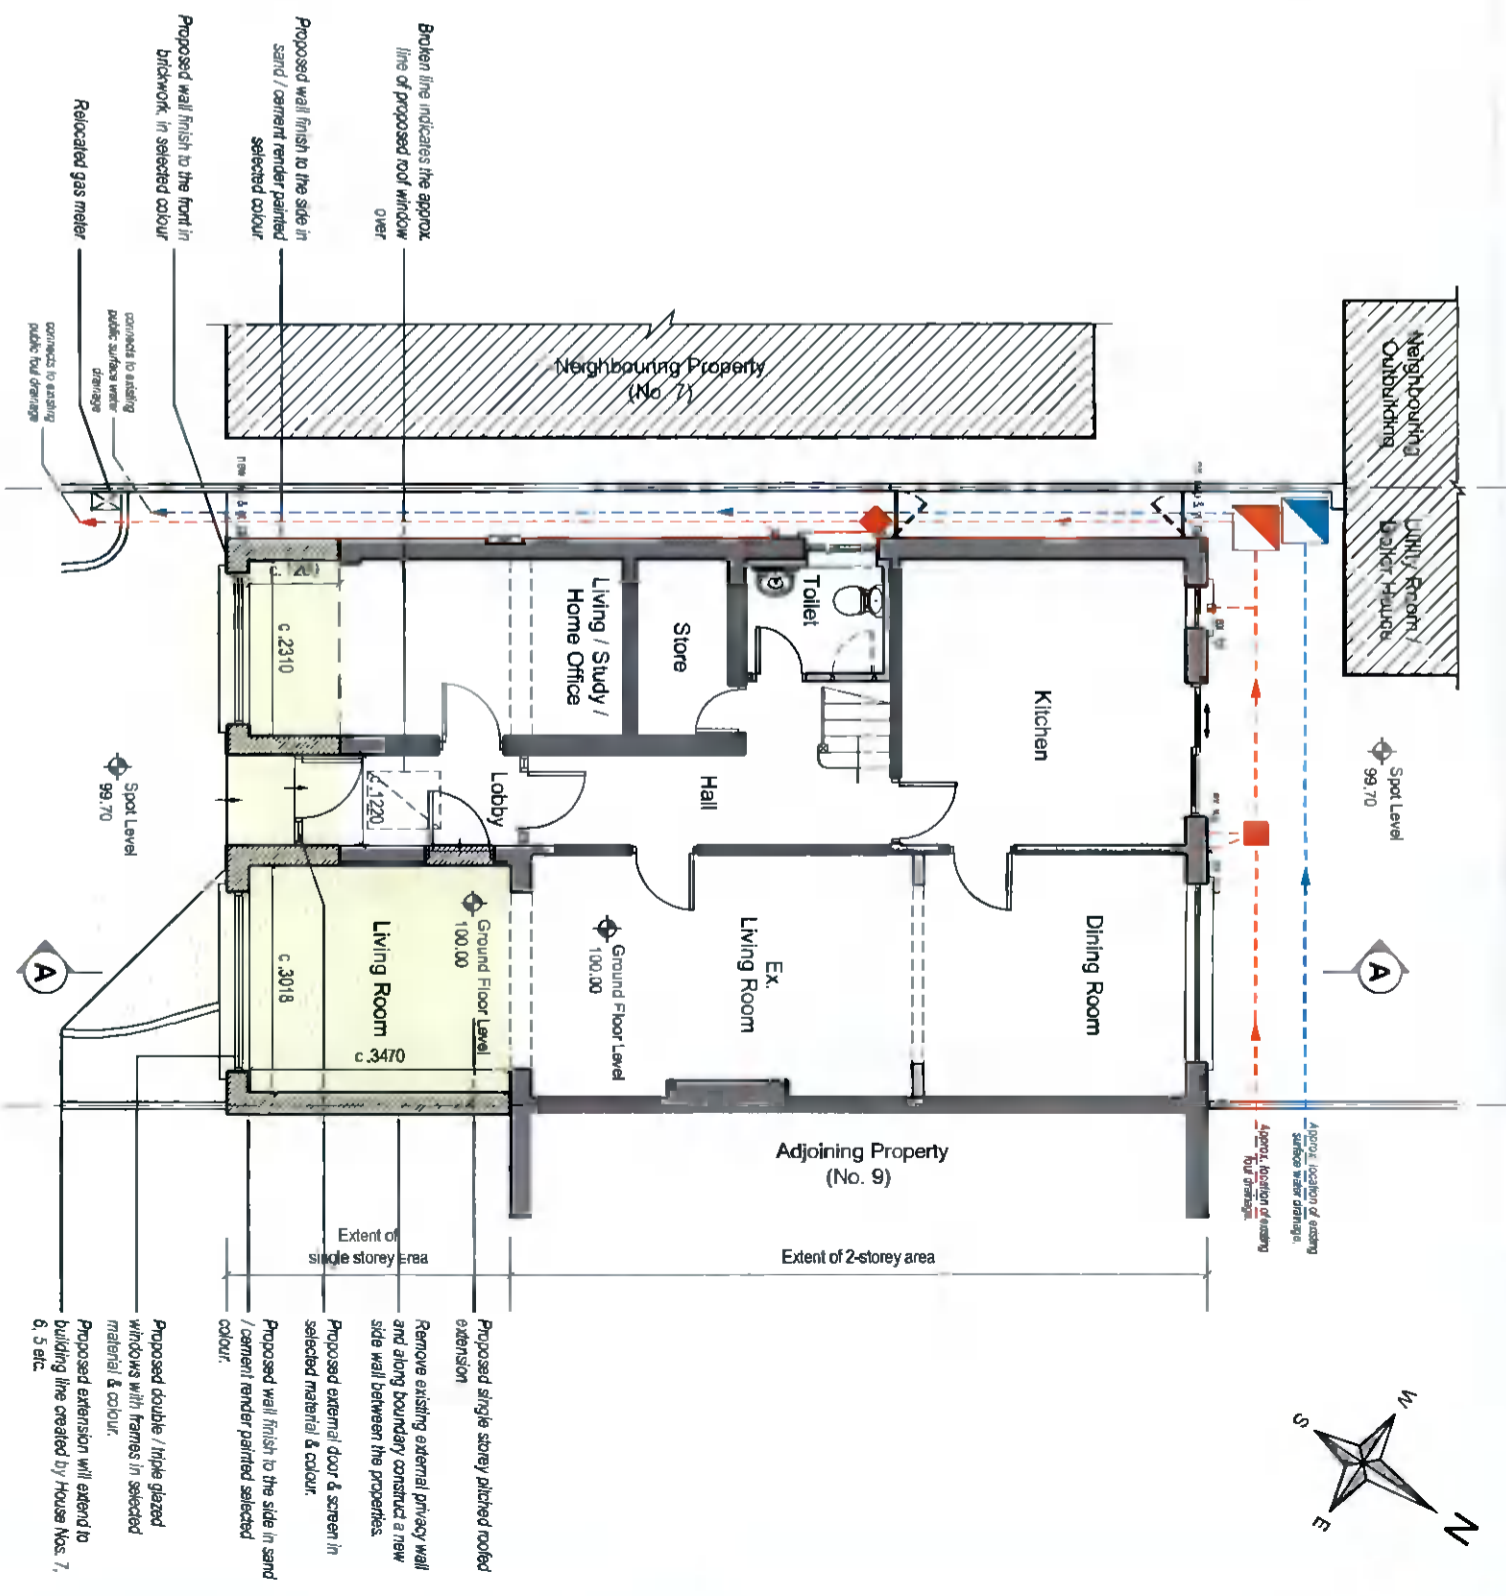

PROPOSED GROUND FLOOR PLAN
SCALE - 1 : 100

- Notes:**
1. This drawing is for Planning Application only and is not intended for any other use.
 2. All dimensions are approximate only.
 3. Existing foul drainage is unaffected by this proposal.
 4. New surface water drainage is to connect to the existing surface water drainage system.
 5. This drawing is Copyright. No work or designs shown on this drawing shall be reproduced without written permission.

New works which are the subject of this Planning Application are indicated as thus:

Note
All levels shown are given relative to the **Ground Floor F.F.L.** of the existing dwelling which has been given a value of **100.00** for the purposes of this Planning Application.

REV	DATE	AMENDMENT



Paul O'Connell & Associates
Architecture / Project Management
Beech Grove, Lucan, Co. Dublin
Tel: 00353-1-917-2586193, Email: info@pauloconnell.ie

PROJECT: 8 BEECH GROVE, LUCAN, CO. DUBLIN
DRAWING: EXISTING & PROPOSED GROUND FLOOR PLAN
SCALE: AS INDICATED
DATE: 01/11/2021
DRAWING NO: **BBG-210920-PL-004**
REV: A2