



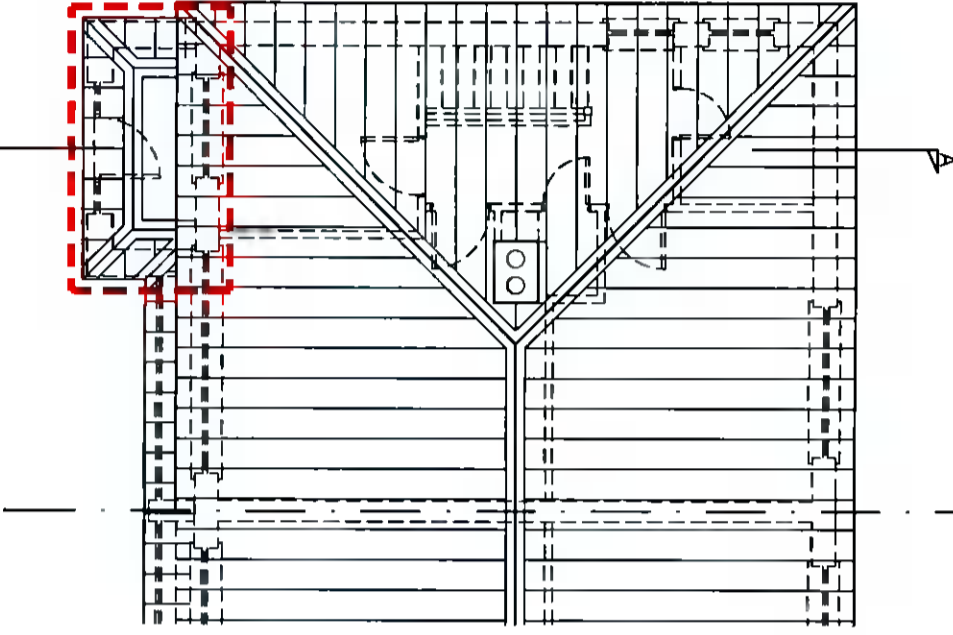

EXISTING ROOF PLAN

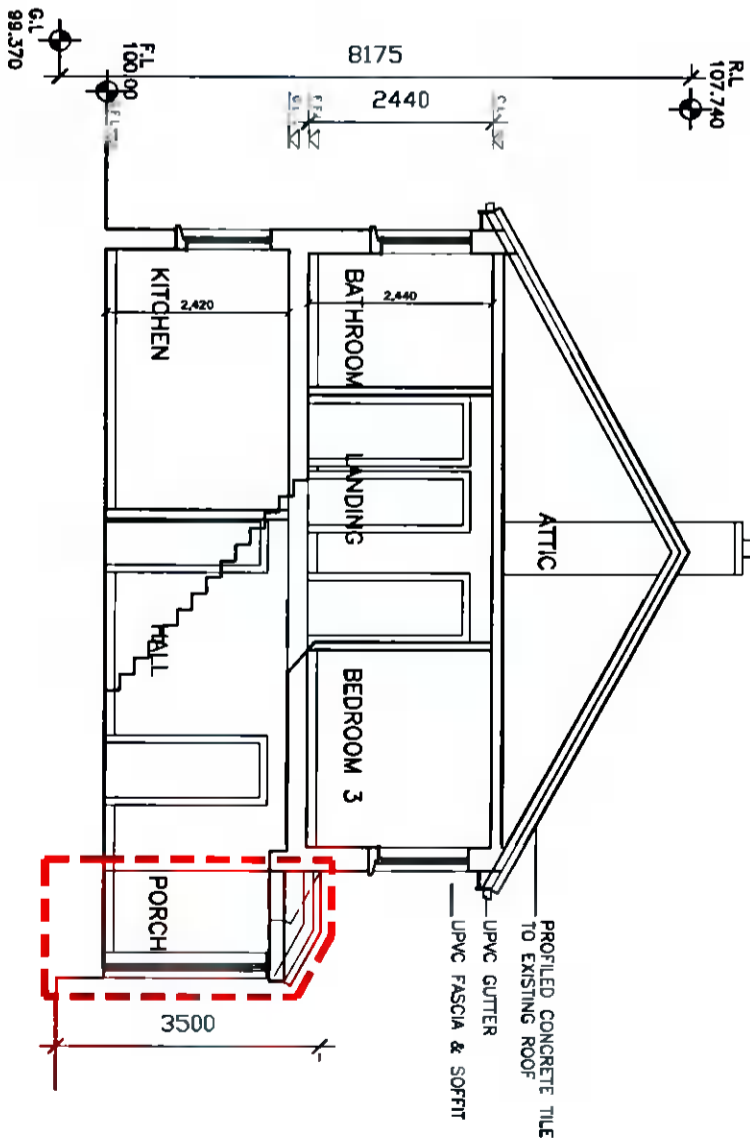

EXISTING SECTION A - A



Rev	Date	Drawn

1. Read in conjunction with Engineers and other Contract Drawings and with Specification.
2. Refer to title block for remit of information on this drawing
3. Any anomalies between drawings, or drawings and specification, to be referred to Architect for clarification.
4. Do not scale. Use figured dimensions only. All dimensions to be checked on site
5. This drawing is copyright protected

SHANE SPRING
INDIGIE DESIGN

Project: REVISION OF FRONT PORCH AT 27 ORWELL PARK, RISE, DUBLIN, D18 PW76
 Client: PAUL & EDNA MORAN
 Drawing: EXISTING ROOF PLAN & SECTION A - A
 Scale: 1:100
 Date: 01/11/2021
 Drawn: S.S.
 Ck: _____
 Rev: _____

11 THE ENCLOSURE, OLDTOWN, DEMESNE, NAAS, CO. KILDARE.
 TEL: 0458792351, MOBILE: 0862397004, E-MAIL: shane@edifice.ie