




Existing Front Elevation  
SCALE 1:200

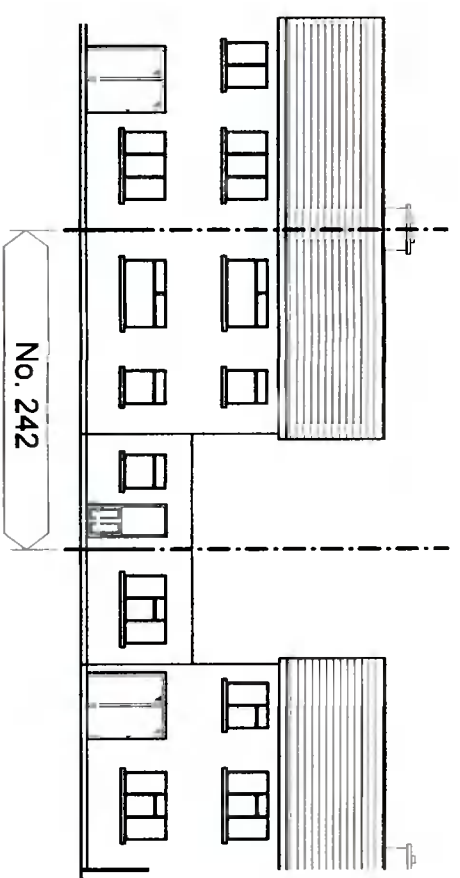


Existing Rear Elevation  
SCALE 1:200

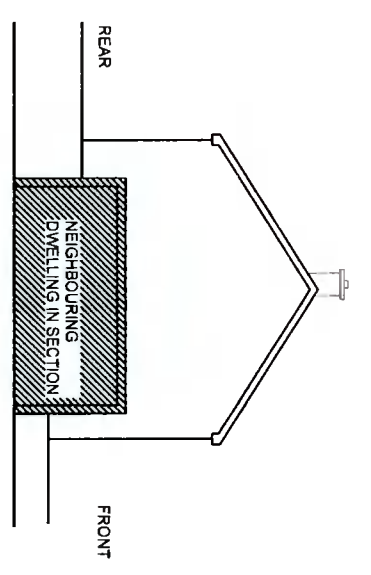


Existing Gable Elevation  
SCALE 1:200

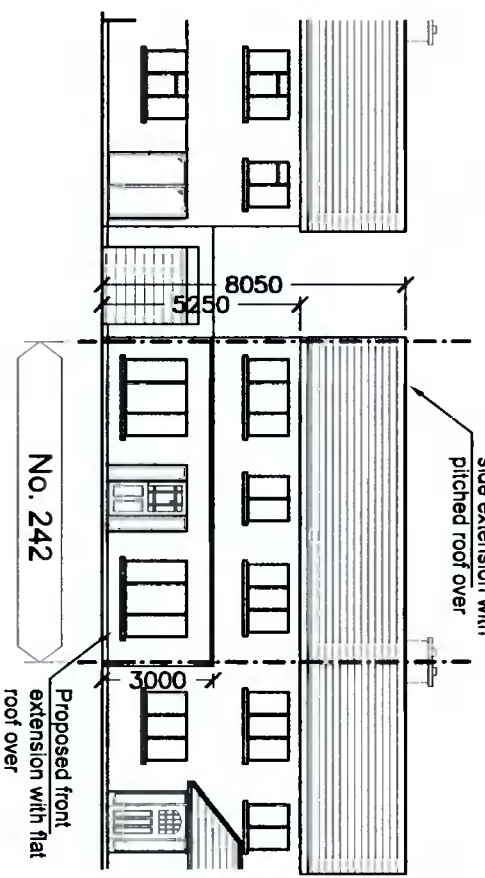


Proposed Front Elevation  
SCALE 1:200

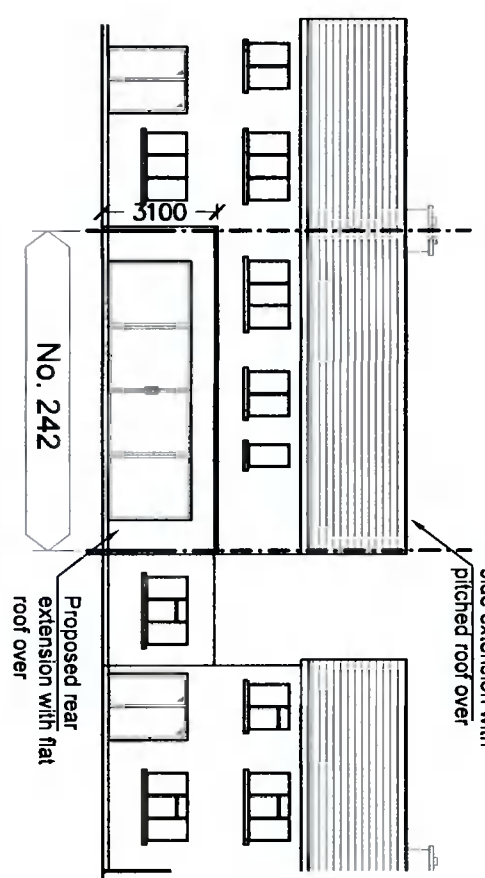

Proposed Rear Elevation  
SCALE 1:200

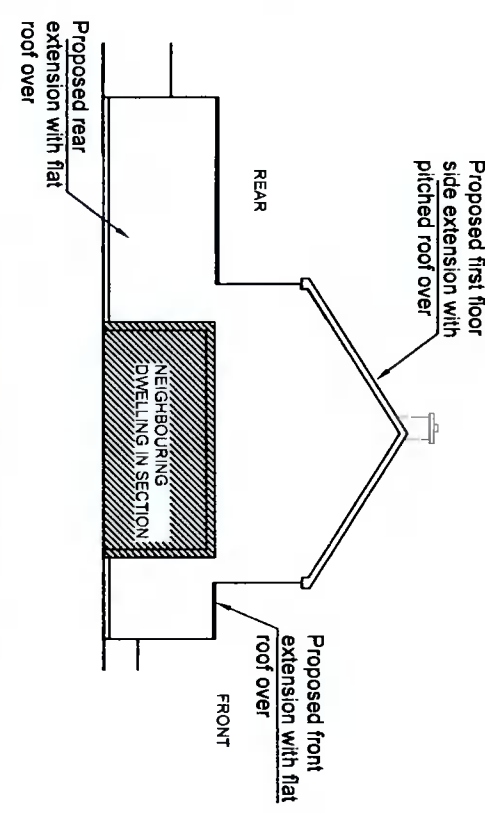

Proposed Gable Elevation A  
SCALE 1:200

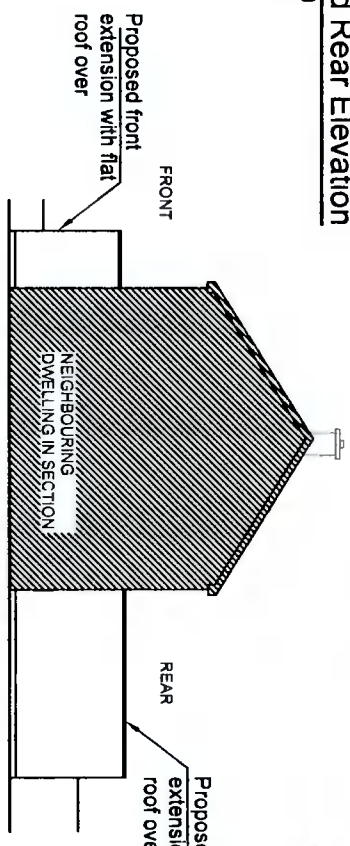

Proposed Gable Elevation B  
SCALE 1:200

P	ISSUED FOR PLANNING	ND	Nov' 2021
REV:	REVISION TITLE:	DRN:	CHD:
		DATE:	

**AA Architecture**

4 CARRIGMORE CLOSE, AYLESBURY,  
Dublin 24 - Ph: 01 4148358

CLIENT: **Stephen & Nadine Farrell**

JOB TITLE: **PROPOSED WORKS AT 242 St JAMES ROAD,  
GREENHILLS, DUBLIN 12**

TITLE: **EXISTING & PROPOSED  
ELEVATIONS**

SCALE:	INITIALS:	DATE:
1:200	ND	Nov' 2021
JOB No:	DRAWING No:	REV:
S488	003	P

THIS DRAWING IS ISSUED FOR PLANNING PERMISSION ONLY, AND IS NOT A CONSTRUCTION DRAWING

**NOTES:**

This drawing is to be read in conjunction with all relevant Engineers drawings.  
Do not scale use figured dimensions ONLY.  
All dimensions in millimeters unless otherwise stated.  
All dimensions to be checked on site.  
All building works to comply with current building regulations & in accordance with Homebond Standards.