



- - - ELEMENT DEMOLISHED
 - - - NEW CONSTRUCTION
 - - - NEW HOUSE AREA
 - - - STORAGE

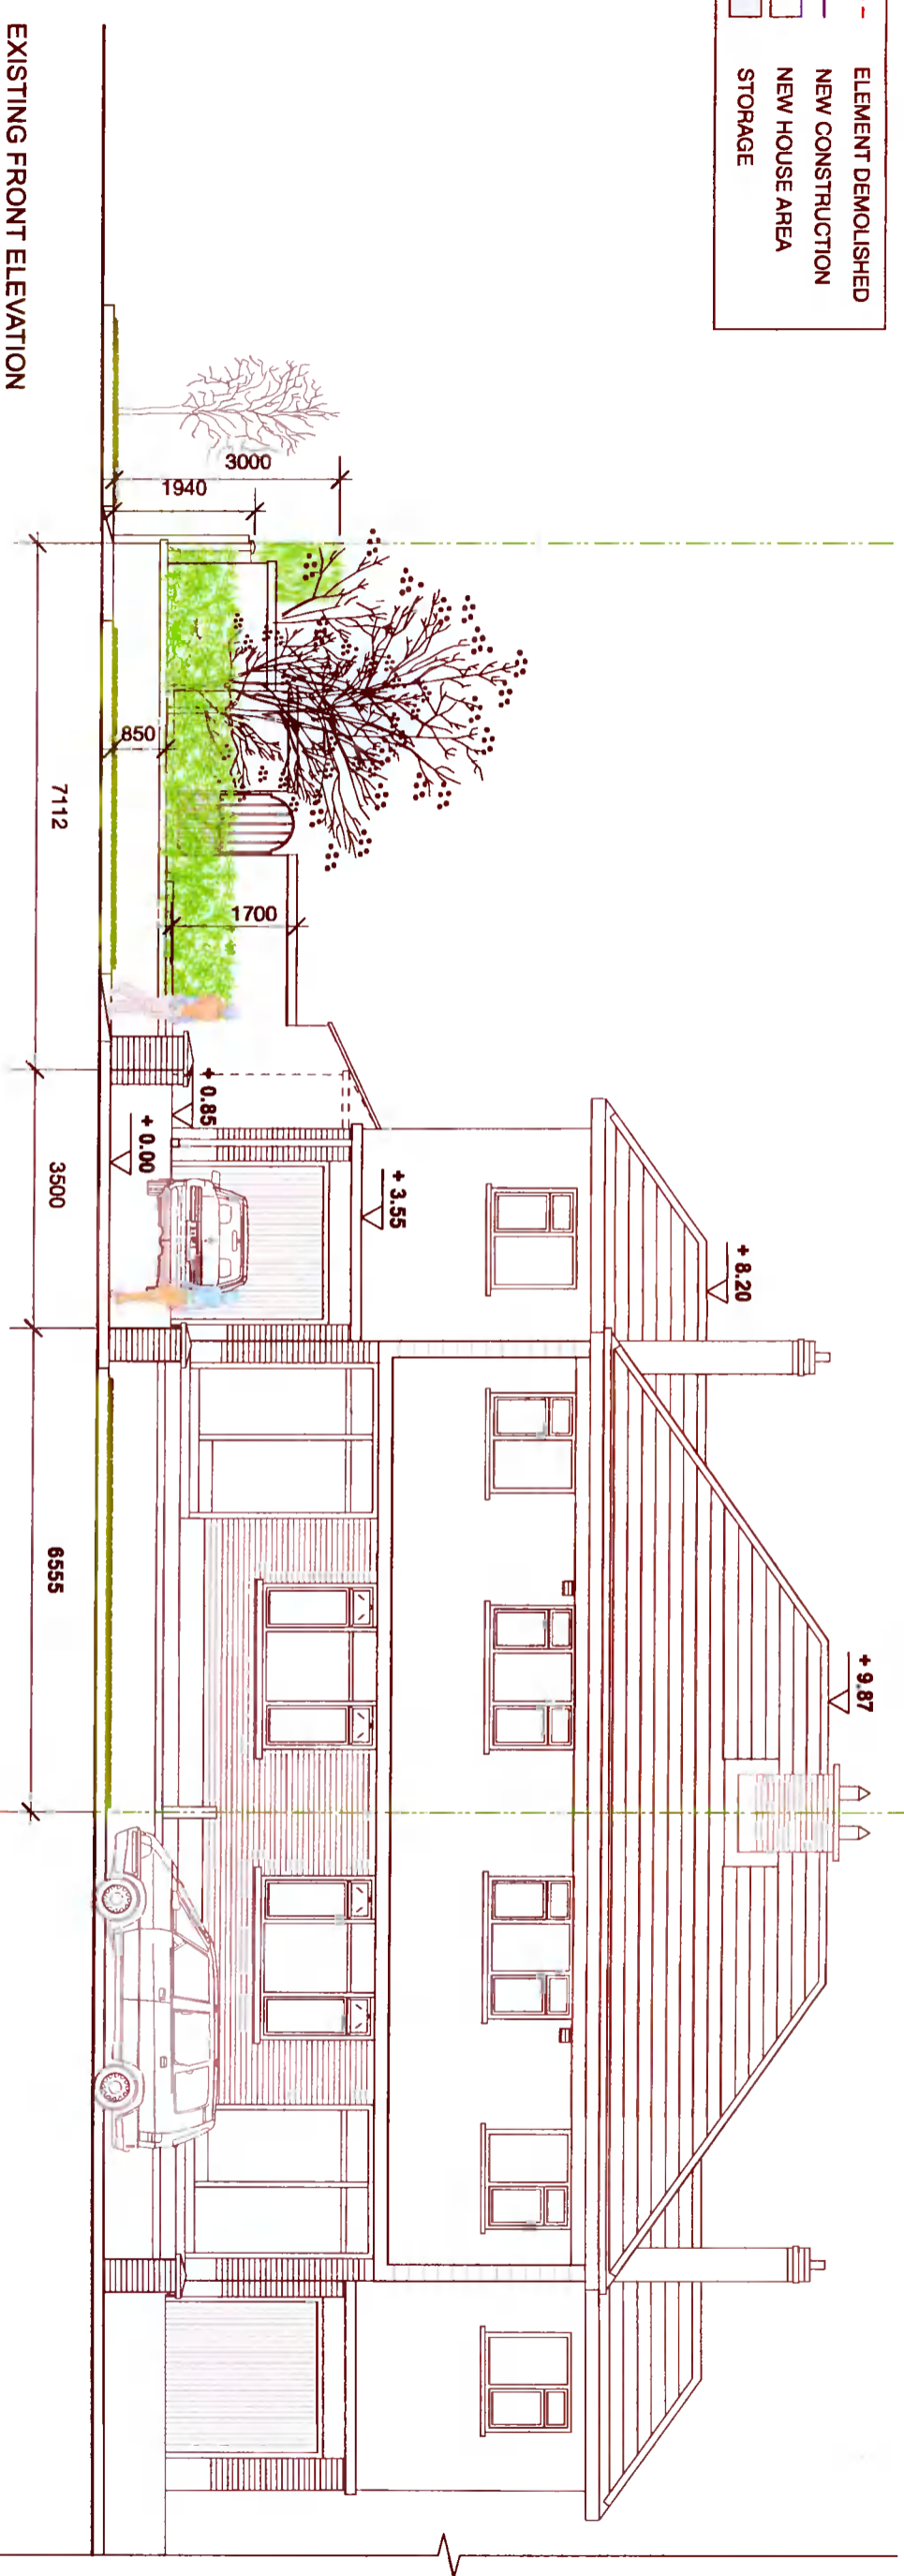

EXISTING FRONT ELEVATION

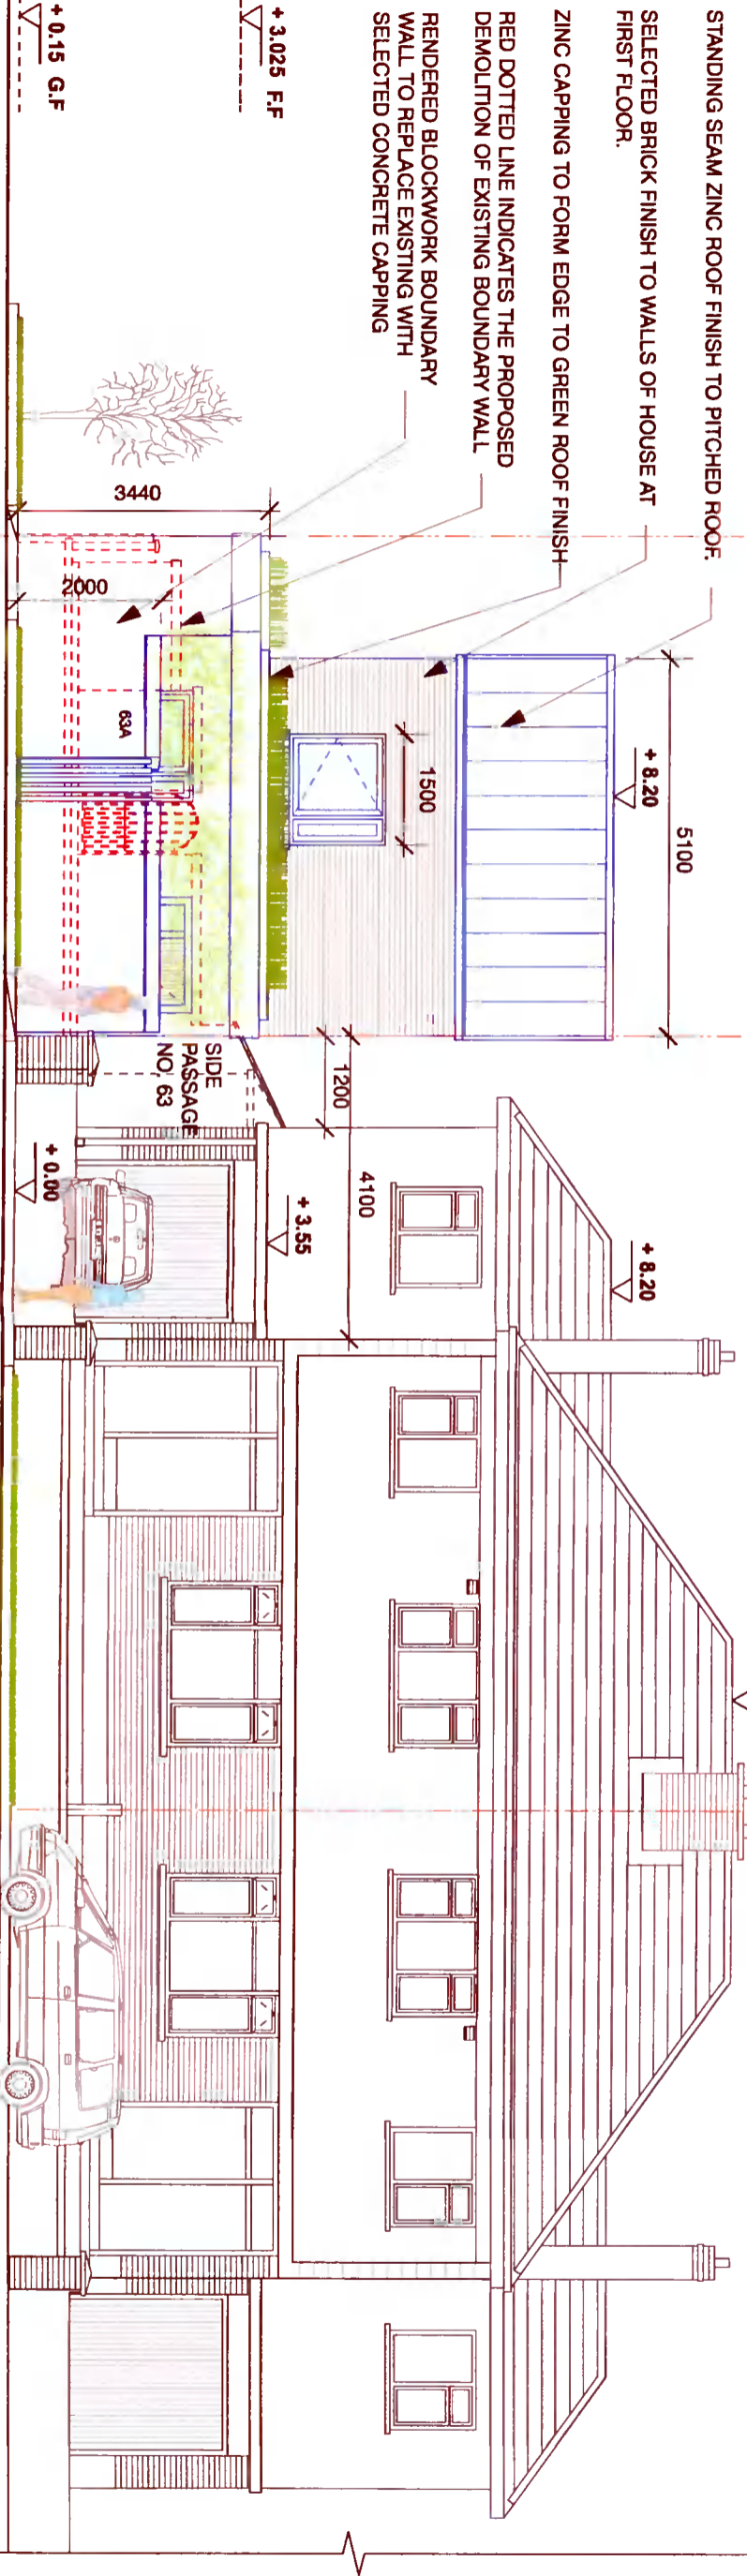

PROPOSED FRONT ELEVATION

STANDING SEAM ZINC ROOF FINISH TO PITCHED ROOF.
 SELECTED BRICK FINISH TO WALLS OF HOUSE AT FIRST FLOOR.
 ZINC CAPPING TO FORM EDGE TO GREEN ROOF FINISH
 RED DOTTED LINE INDICATES THE PROPOSED DEMOLITION OF EXISTING BOUNDARY WALL
 RENDERED BLOCKWORK BOUNDARY WALL TO REPLACE EXISTING WITH SELECTED CONCRETE CAPPING

PROPOSED DETACHED HOUSE, 63A
 ON CORNER / SIDE GARDEN SITE

Member of the
 Royal Institute of
 Architects of Ireland
 M. R. I. A. I.

REVISION DATE: STATUS: TEXT

| | | | |
|-----|------|--------|------|
| NO. | DATE | STATUS | TEXT |
| | | | |
| | | | |

PROJECT: PROPOSED CORNER SITE DEVELOPMENT AT 83 GLENBROOK PK. D14 W573
 DRAWING: **EXISTING + PROPOSED FRONT ELEVATIONS**
 JOB NO: RSD-21-94
 DATE: 15-11-21
 DRAWING NO: **P - 1100**

AOIFE TUOMEY ARCHITECTS
 THE STUDIO, 24 RAYMOND STREET, DUBLIN D08 N8W7
 M: 086 829 8452 EMAIL: info@aoifetuomeyarchitects.ie
 NOTIFY ARCHITECT OF ANY DISCREPANCIES - CHECK DIMENSIONS ON SITE - DO NOT SCALE - USE FIGURED DIMENSIONS ONLY - COPYRIGHT 2021 AOIFE TUOMEY ARCHITECTS

For Information - For Approval - For Tender - For Construction

THESE DRAWINGS ARE FOR PLANNING APPLICATION PURPOSES ONLY