



EXISTING REAR ELEVATION - 1:100

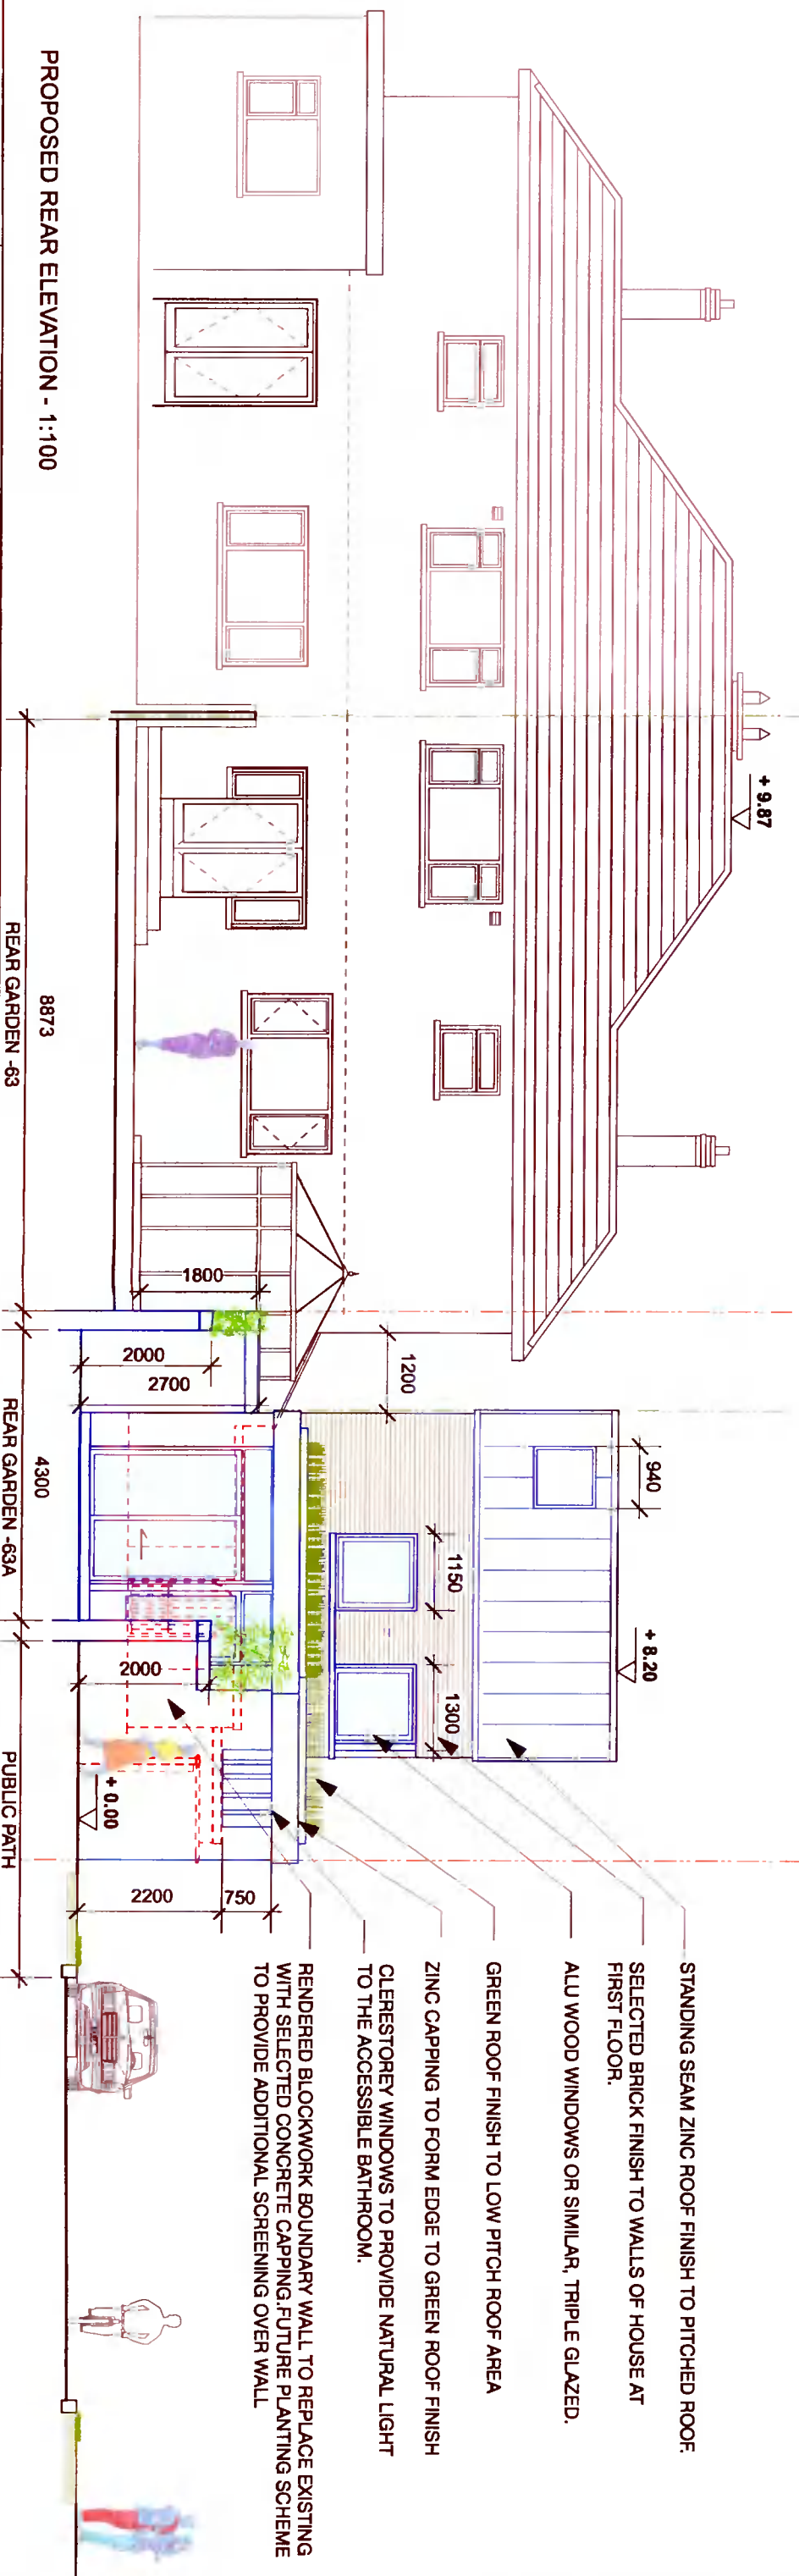

PROPOSED REAR ELEVATION - 1:100

- STANDING SEAM ZINC ROOF FINISH TO PITCHED ROOF.
- SELECTED BRICK FINISH TO WALLS OF HOUSE AT FIRST FLOOR.
- ALU WOOD WINDOWS OR SIMILAR, TRIPLE GLAZED.
- GREEN ROOF FINISH TO LOW PITCH ROOF AREA
- ZINC CAPPING TO FORM EDGE TO GREEN ROOF FINISH
- CLERESTOREY WINDOWS TO PROVIDE NATURAL LIGHT TO THE ACCESSIBLE BATHROOM.
- RENDERED BLOCKWORK BOUNDARY WALL TO REPLACE EXISTING WITH SELECTED CONCRETE CAPPING. FUTURE PLANTING SCHEME TO PROVIDE ADDITIONAL SCREENING OVER WALL

 <p>Number of the Applicant M. R. I. A. I.</p>		<p>REVISION DATE: INITIAL TEXT</p>	
<p>PROJECT: PROPOSED CORNER SITE DEVELOPMENT AT 63 GLENBROOK PK. D14 W573</p>		<p>REAR GARDEN -63 8873</p>	
<p>DRAWING: EXISTING + PROPOSED REAR ELEVATIONS</p>		<p>REAR GARDEN -63A 4300</p>	
<p>JOB NO: RSD-21-94</p>		<p>REAR GARDEN TO 63 GLENBROOK PARK 15569</p>	
<p>DATE: 15-11-21</p>		<p>PUBLIC PATH 6400</p>	
<p>DRAWING NO: P - 1101</p>		<p>PUBLIC PATH 3275</p>	
<p>NOTIFY ARCHITECT OF ANY DISCREPANCIES - CHECK DIMENSIONS ON SITE - DO NOT SCALE - USE FIGURED DIMENSIONS ONLY - COPYRIGHT 2021 AOIFE TUOMEY ARCHITECTS</p>		<p>6400</p>	
<p>AOIFE TUOMEY ARCHITECTS</p>		<p>1850</p>	
<p>THE STUDIO, 24 RAYMOND STREET, DUBLIN D08 NBW7</p>		<p>1800</p>	
<p>M: 086 829 9452 EMAIL: info@aoifetuomeyarchitects.ie</p>		<p>2000</p>	
<p>PLANNING</p>		<p>2700</p>	
<p>SCALE: 1:100</p>		<p>1200</p>	
<p>1:100</p>		<p>940</p>	
<p>1:100</p>		<p>1150</p>	
<p>1:100</p>		<p>1300</p>	
<p>1:100</p>		<p>2000</p>	
<p>1:100</p>		<p>2200</p>	
<p>1:100</p>		<p>750</p>	