


PROPOSED REAR ELEVATION.

No 30

double glazed thermally broken alum. / pvc windows and sliding screens (to detail) on precast concrete cills with dpc below and behind, 25mm insulation behind cills .

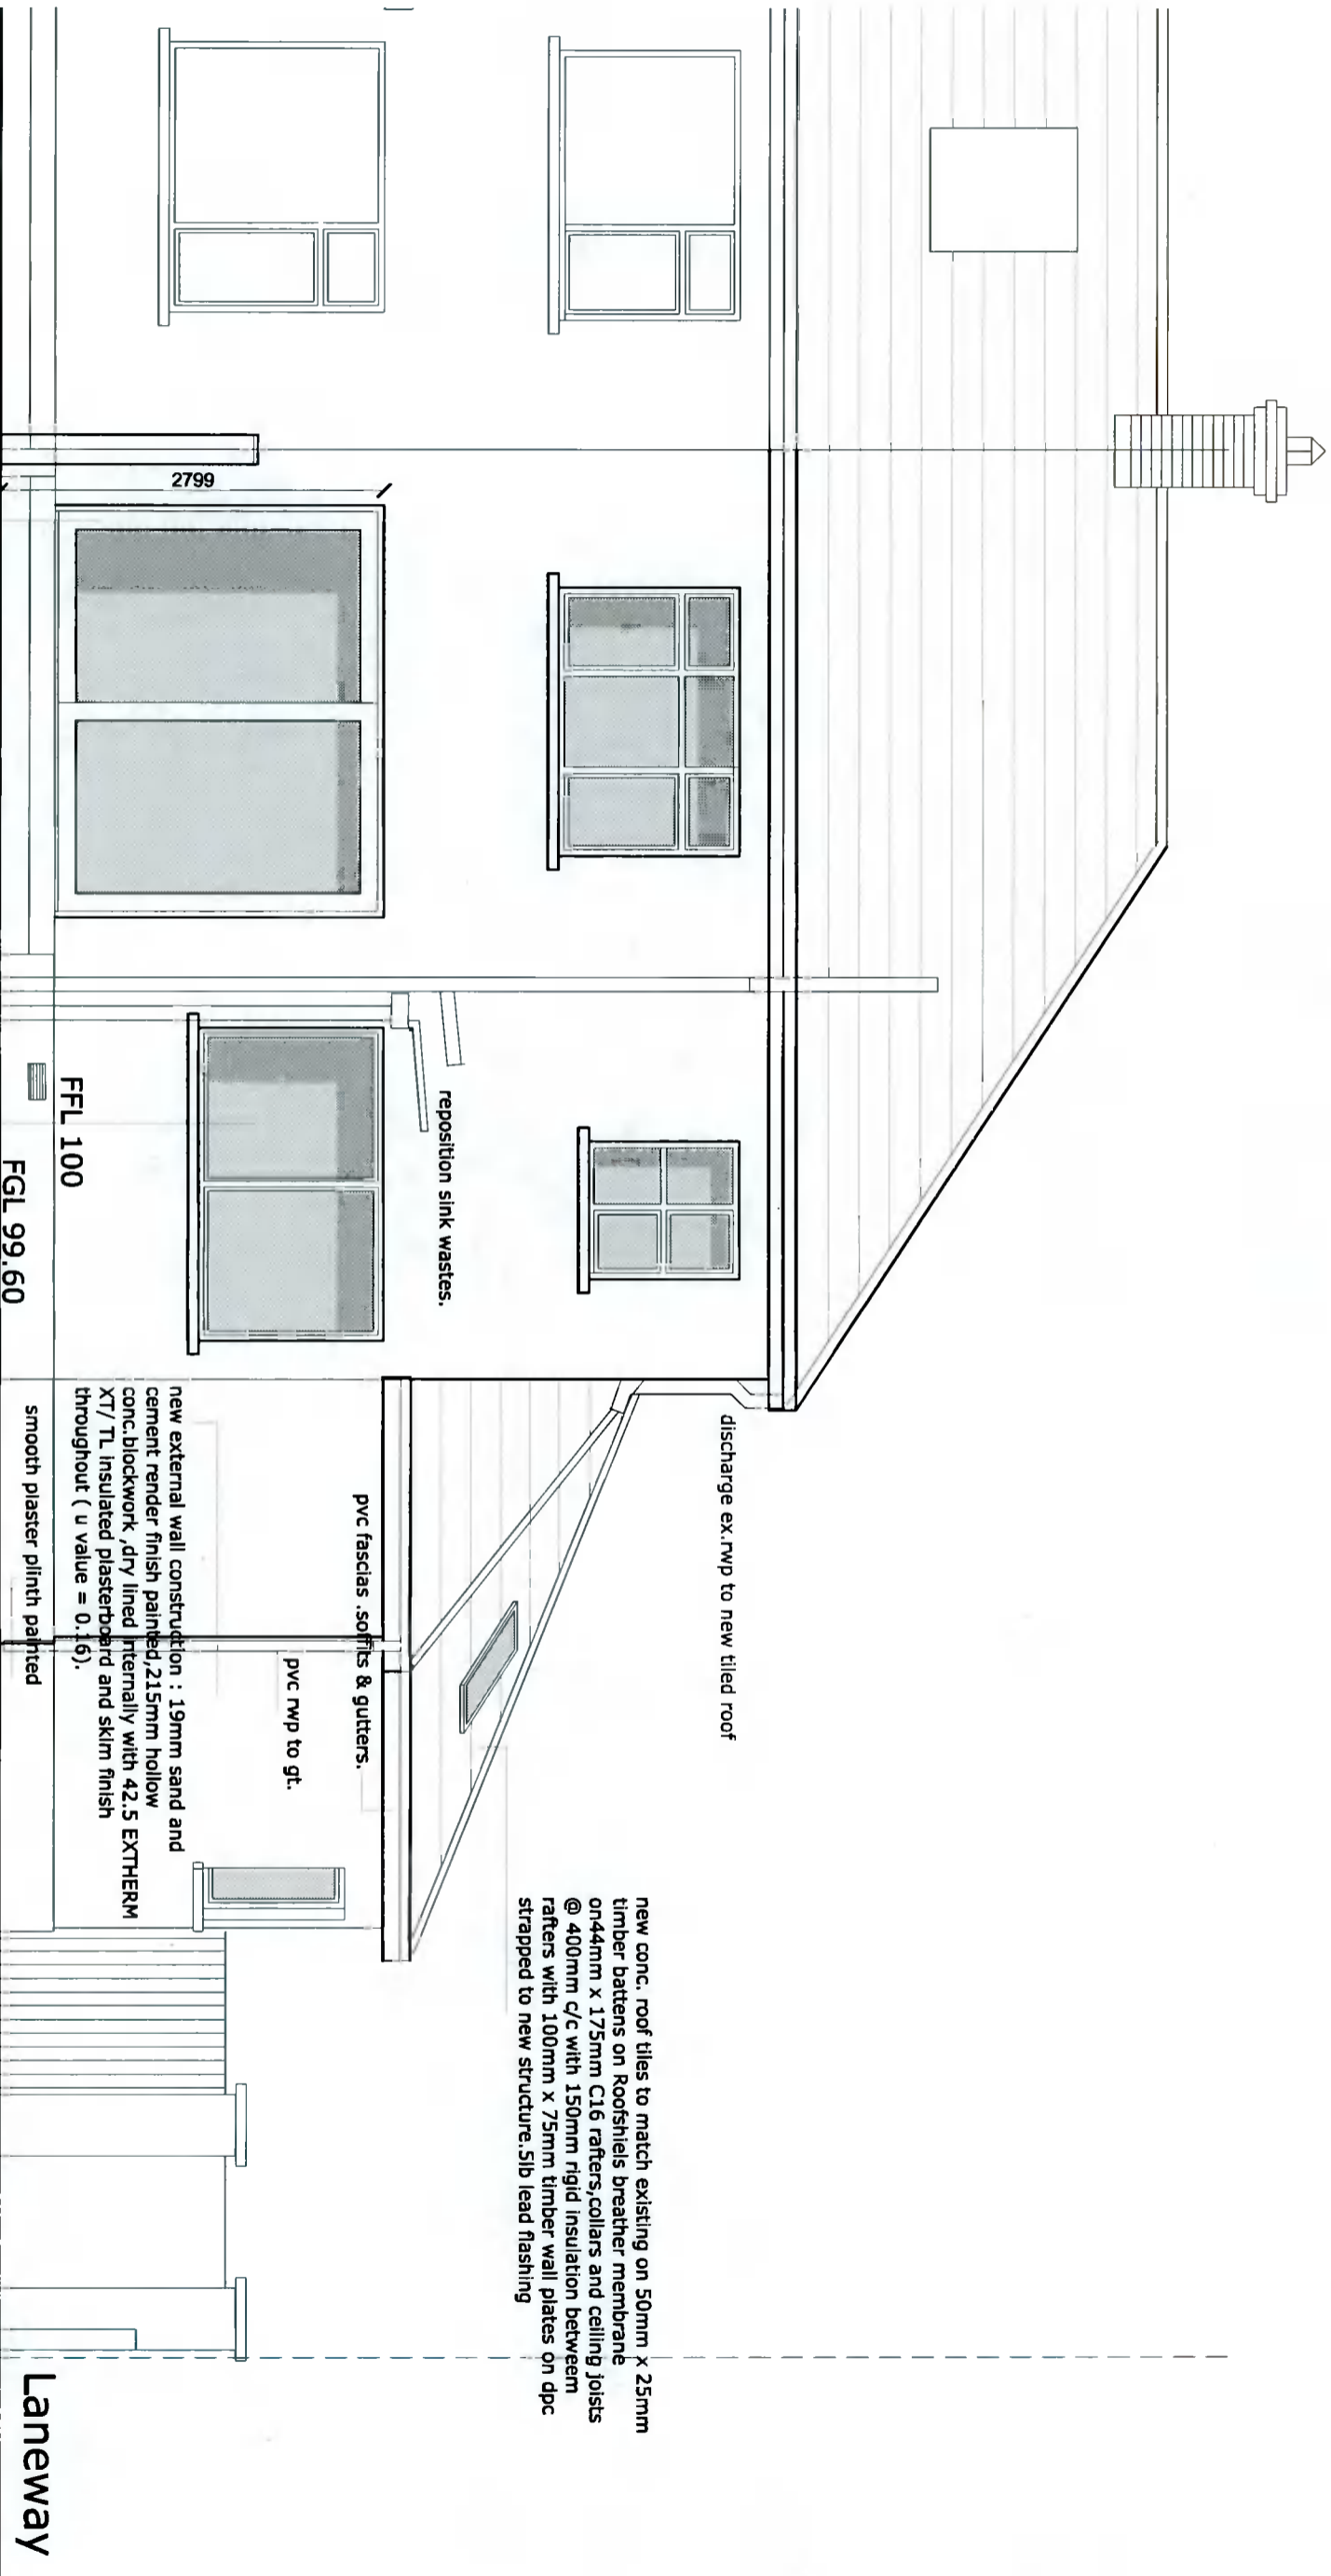

No 29

PLANNING ISSUE.

DESMOND J. HALPIN & ASSOCIATES
Planning & Building Design Consultants

15 Carrigan Drive, Fintona, Dublin 24 Phone: 01-4527110 Email: desmondh@desmondh.com

Project:

PROPOSED RENOVATIONS AND EXTENSION TO,
 29 MICKLEROSS PARK, PERRYSTOWN, DUBLIN 12.

Scale
 1:50 @ A3.
 Drawn
 DJH

Drawing Title


PROPOSED REAR ELEVATION

Drawing No
 07-15-21
 Rev

Applicant:

EOGHAN MCGAN & TARA KEogh.

Date
 Nov. 2021.
 Chk
 JK

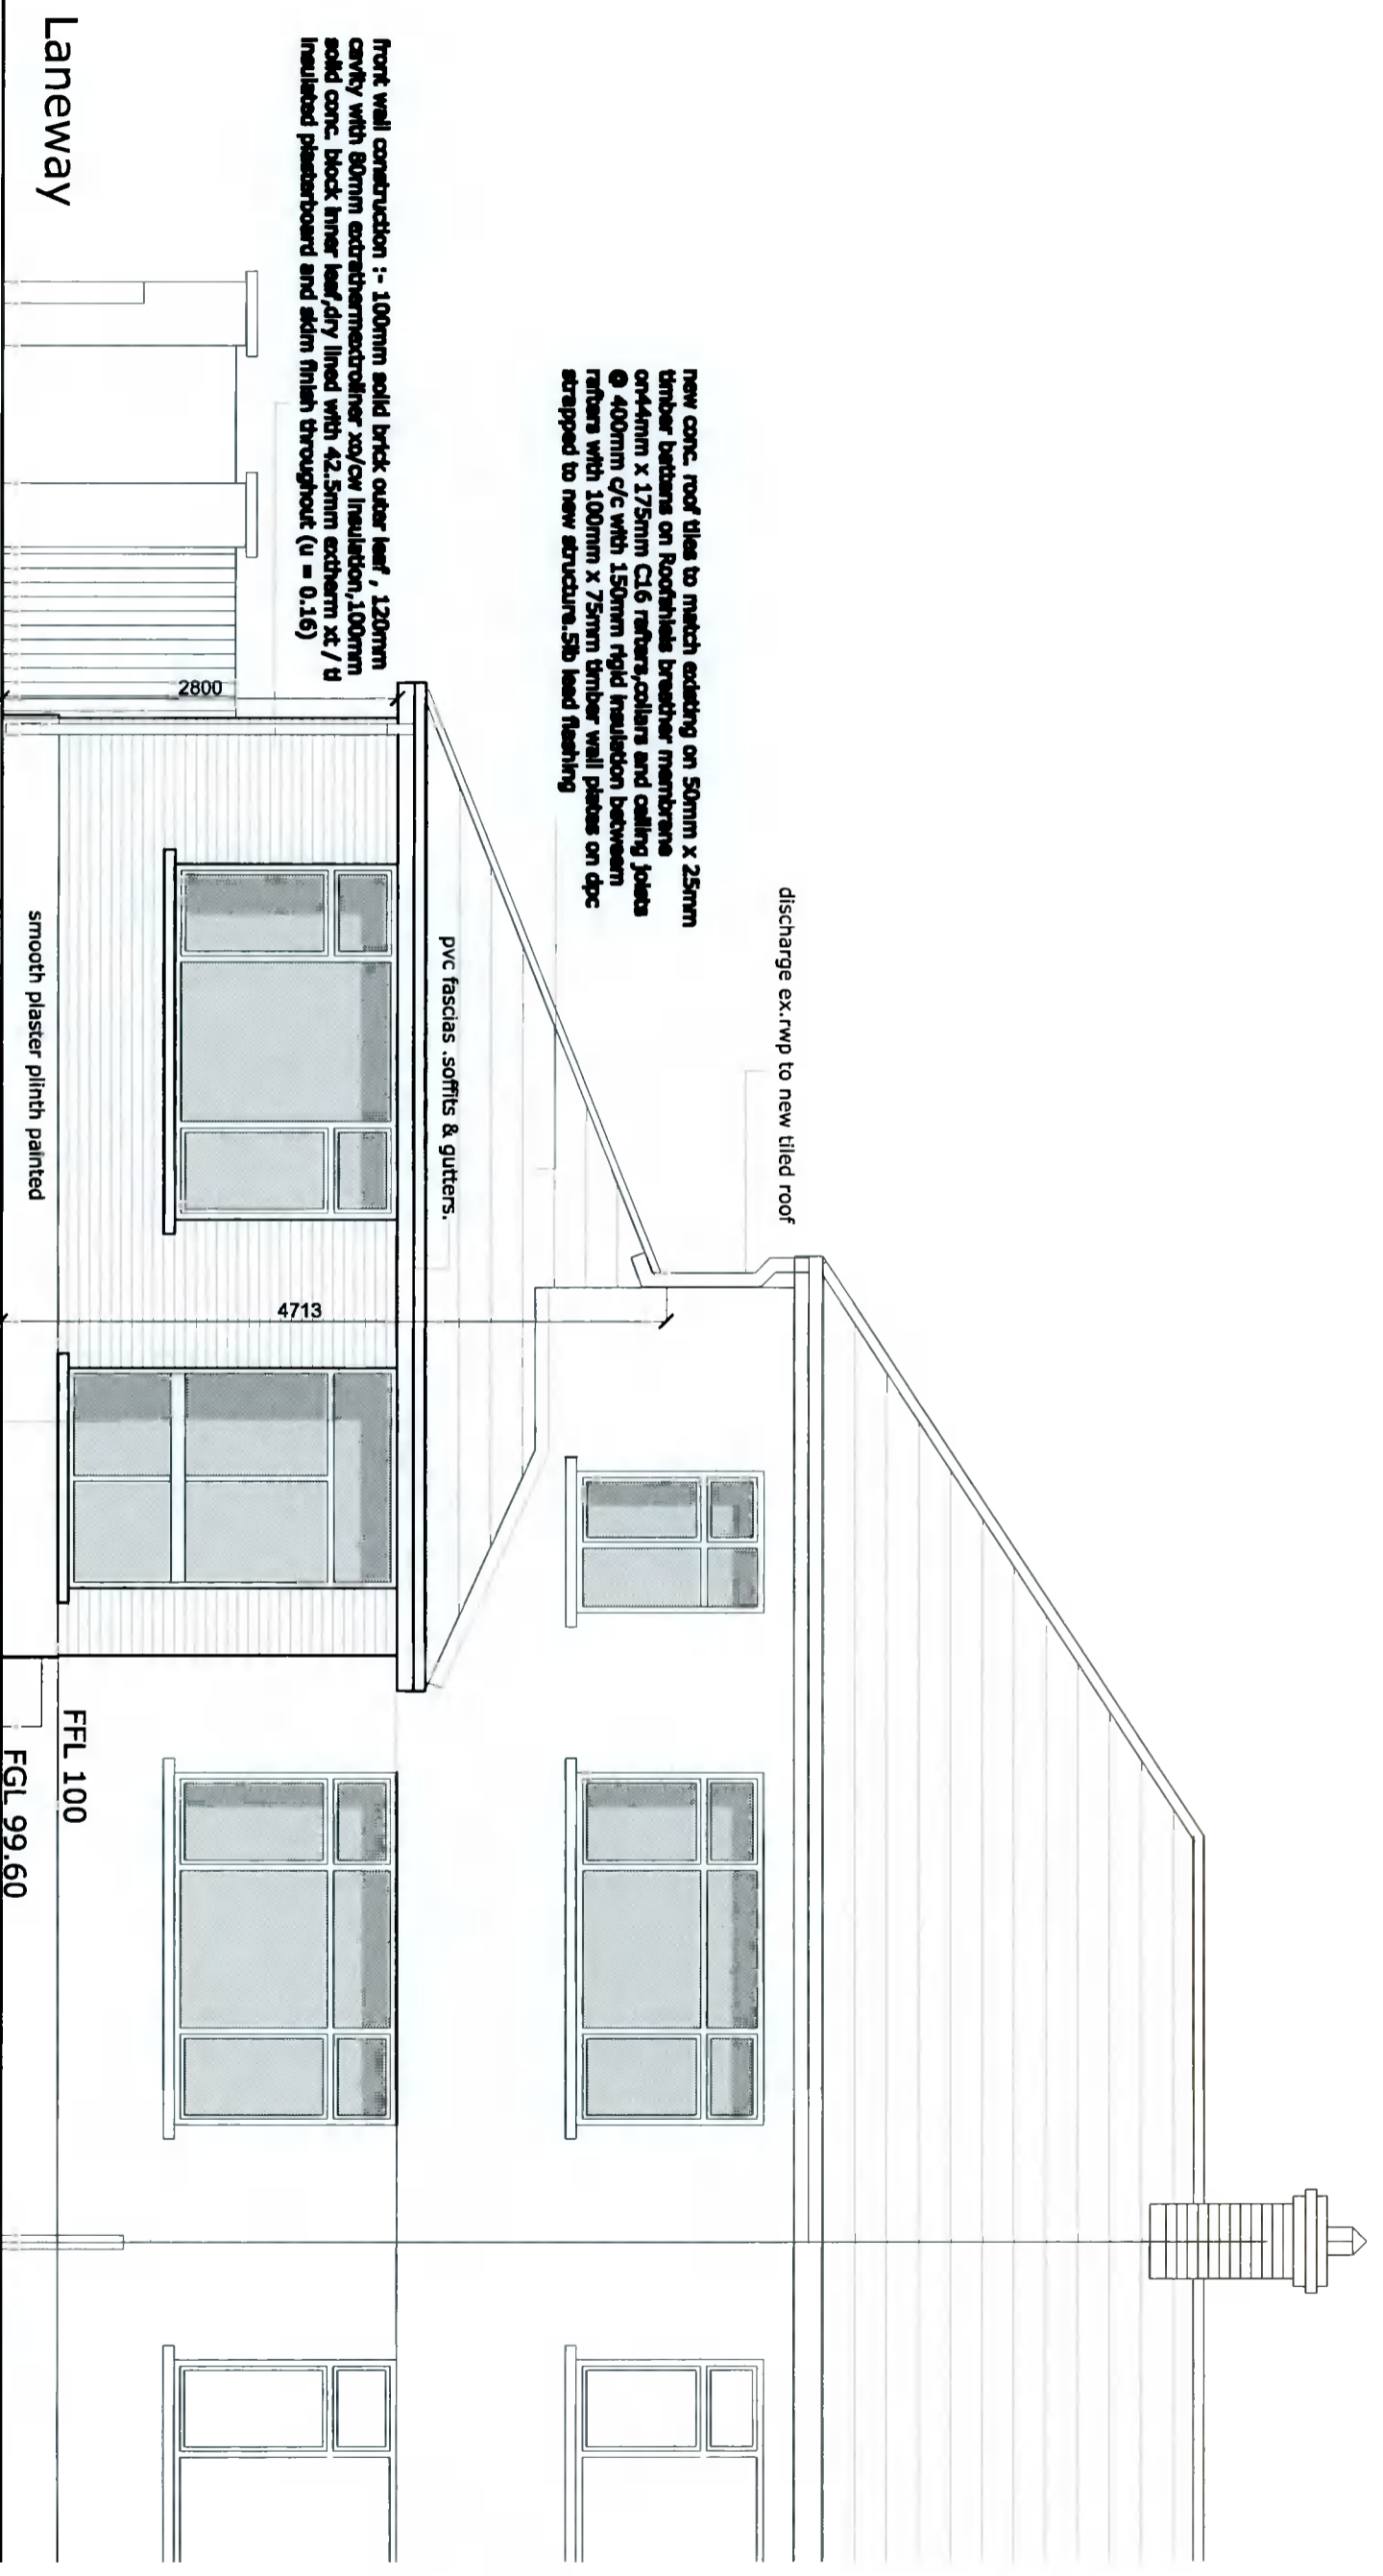

PROPOSED FRONT ELEVATION.

PLANNING ISSUE.

DESMOND J. HALPIN & ASSOCIATES
 Planning & Building Design Consultants

16 Capwell Drive, Fintona, Dublin 24 Phone: 01-4627110 Email: desmondj@desmondj.com

Project:	PROPOSED RENOVATIONS AND EXTENSION TO 23 MUCKROSS PARK, PERSYSTOWN, DUBLIN 12	Scale	1:50 @ A3.	Drawn	DJH
Drawing Title	PROPOSED FRONT ELEVATION.	Drawing No	Rev	Date	Nov. 2021.
Applicant:	EUGHAN MCGAN & TARA KEOGH.	Rev		CHK	JK