

GROUND FLOOR EXISTING AREA 103M²

SHEET NO 4.






GROUND FLOOR PLAN (EXISTING)

SCALE 1:50



PROPOSED ONE STOREY FLAT ROOFED PORCH PLUS EXTENDED BAY WINDOW TO THE FRONT OF EXISTING HOUSE AT NO 81 GLENWARDA PARK, KNOCKLYON, DUBLIN 16.

CLIENT: SEAMUS & MICHELEEN CARTER
 DRAWINGS PREPARED BY EAMON REGAN
 B. ARCH. M.I.A.I. REGAN & ASSOCIATES ARCHTS
 60 CLONEX, BAUNTYEER RD D.16

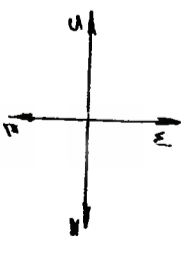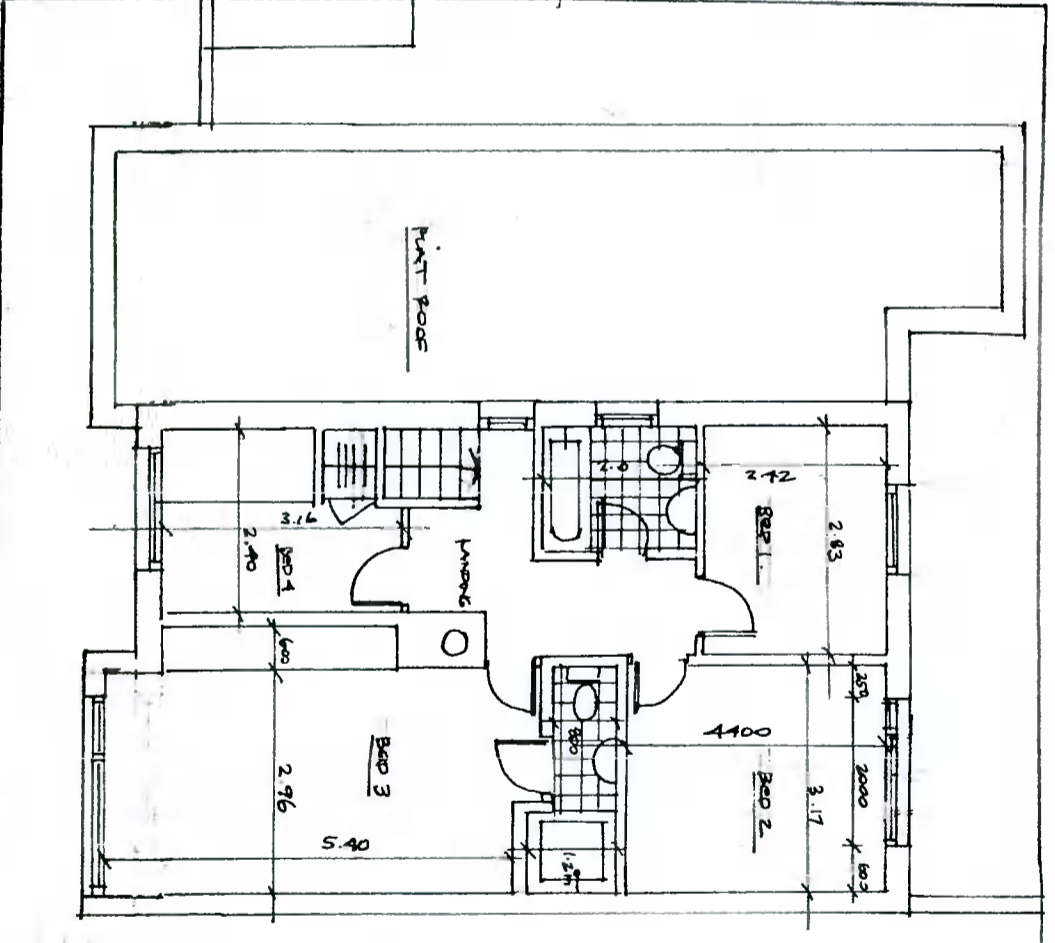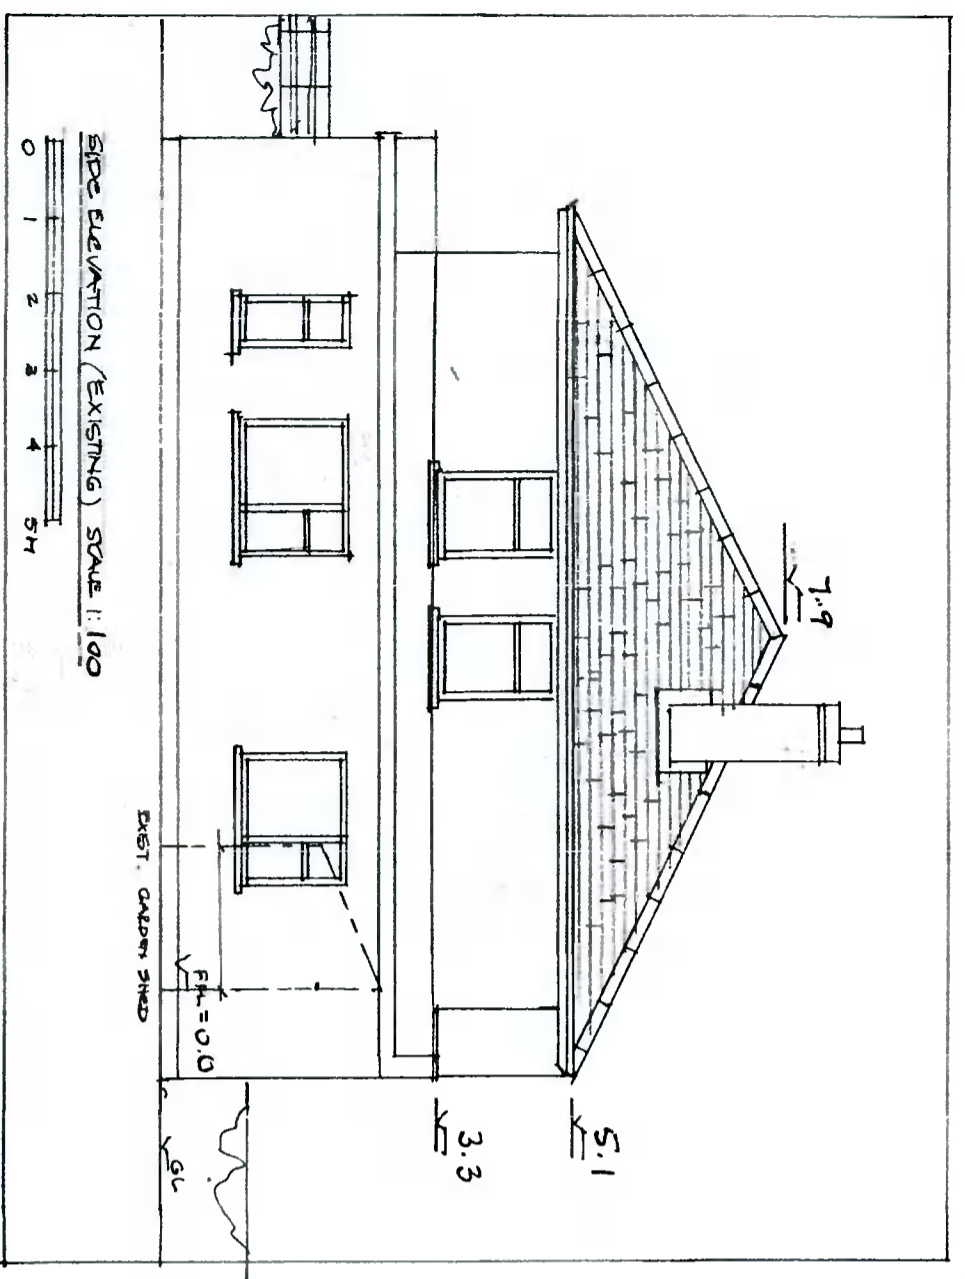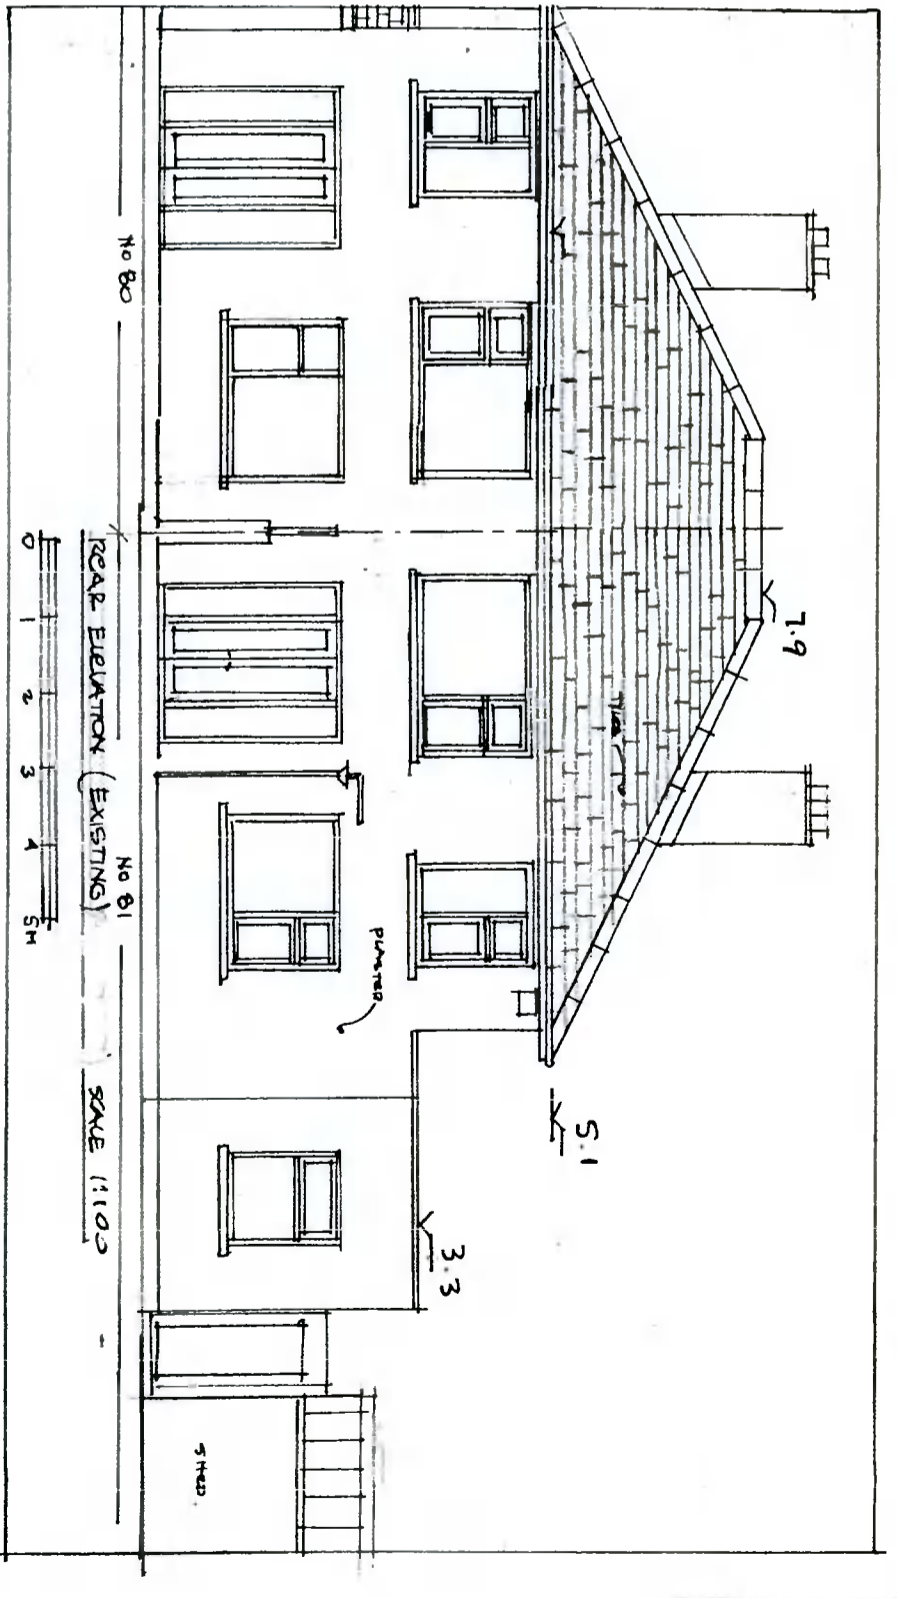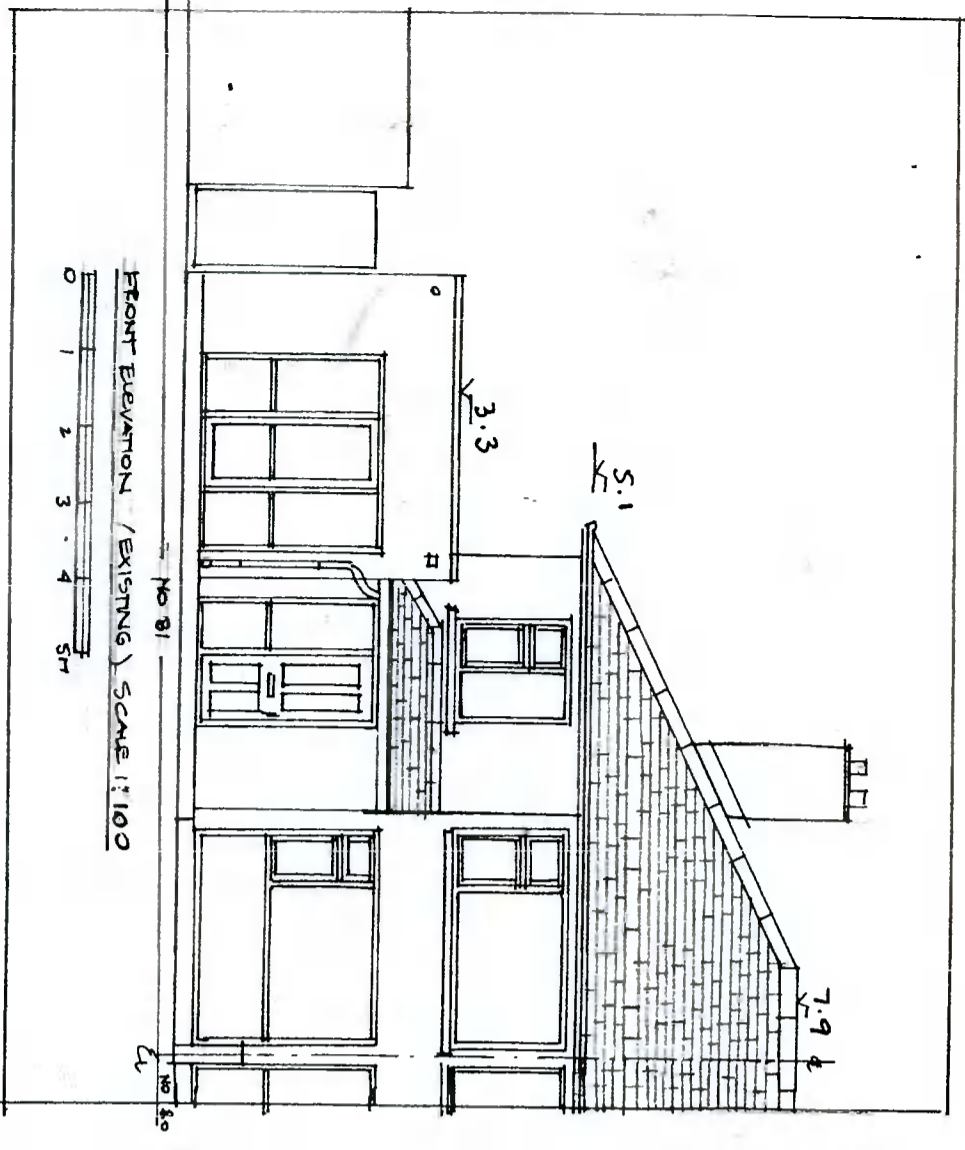

FIRST FLOOR EXISTING AREA
= 60.35M²

SHEET NO. 5.

FIRST FLOOR PLAN (EXISTING)
SCALE 1:100

ELEVATIONS (EXIST) 1:100

PROPOSED ONE-STORY FLAT ROOFED PORCH PLUS EXTENDED BAY WINDOW TO THE FRONT OF EXIST. HOUSE AT NO. 81 GLENVAULT DR., WICKLISSYON P. 16
CLIENT: SCAMU & MICHELIN CARTER
DESIGN & ARCHITECTS:
BO CLONUX BALUNTER RD. D. 16