




SHEET No. 6.

GROUND FLOOR PLAN (PROPOSED)  
SCALE 1:50



PROPOSED ONE STOREY FLAT ROOFED PORCH  
PLUS EXTENDED BAY WINDOW TO THE FRONT  
OF EXISTING HOUSE AT: NO 81 GLENVIEW  
PARK, WANDOLYON, DUBLIN 16.

CLIENT: SEAMUS & MICHEAL CARTER  
DRAWINGS PREPARED BY: EAYTON REGAN,  
BARCH NIAL. REGAN & ASSOCIATES  
60 CLONEDA, BALLYMONEY, DUBLIN 15. P. 16

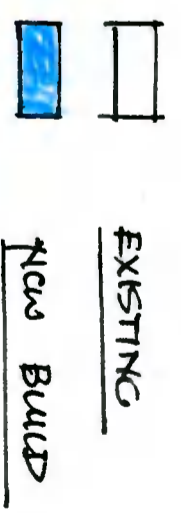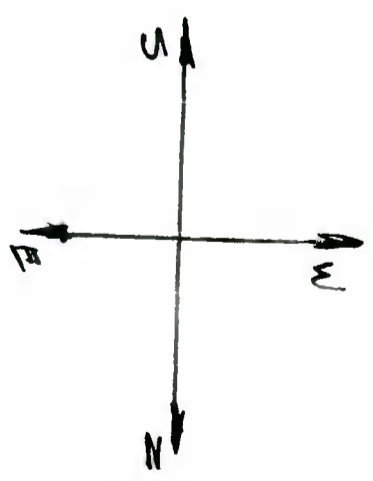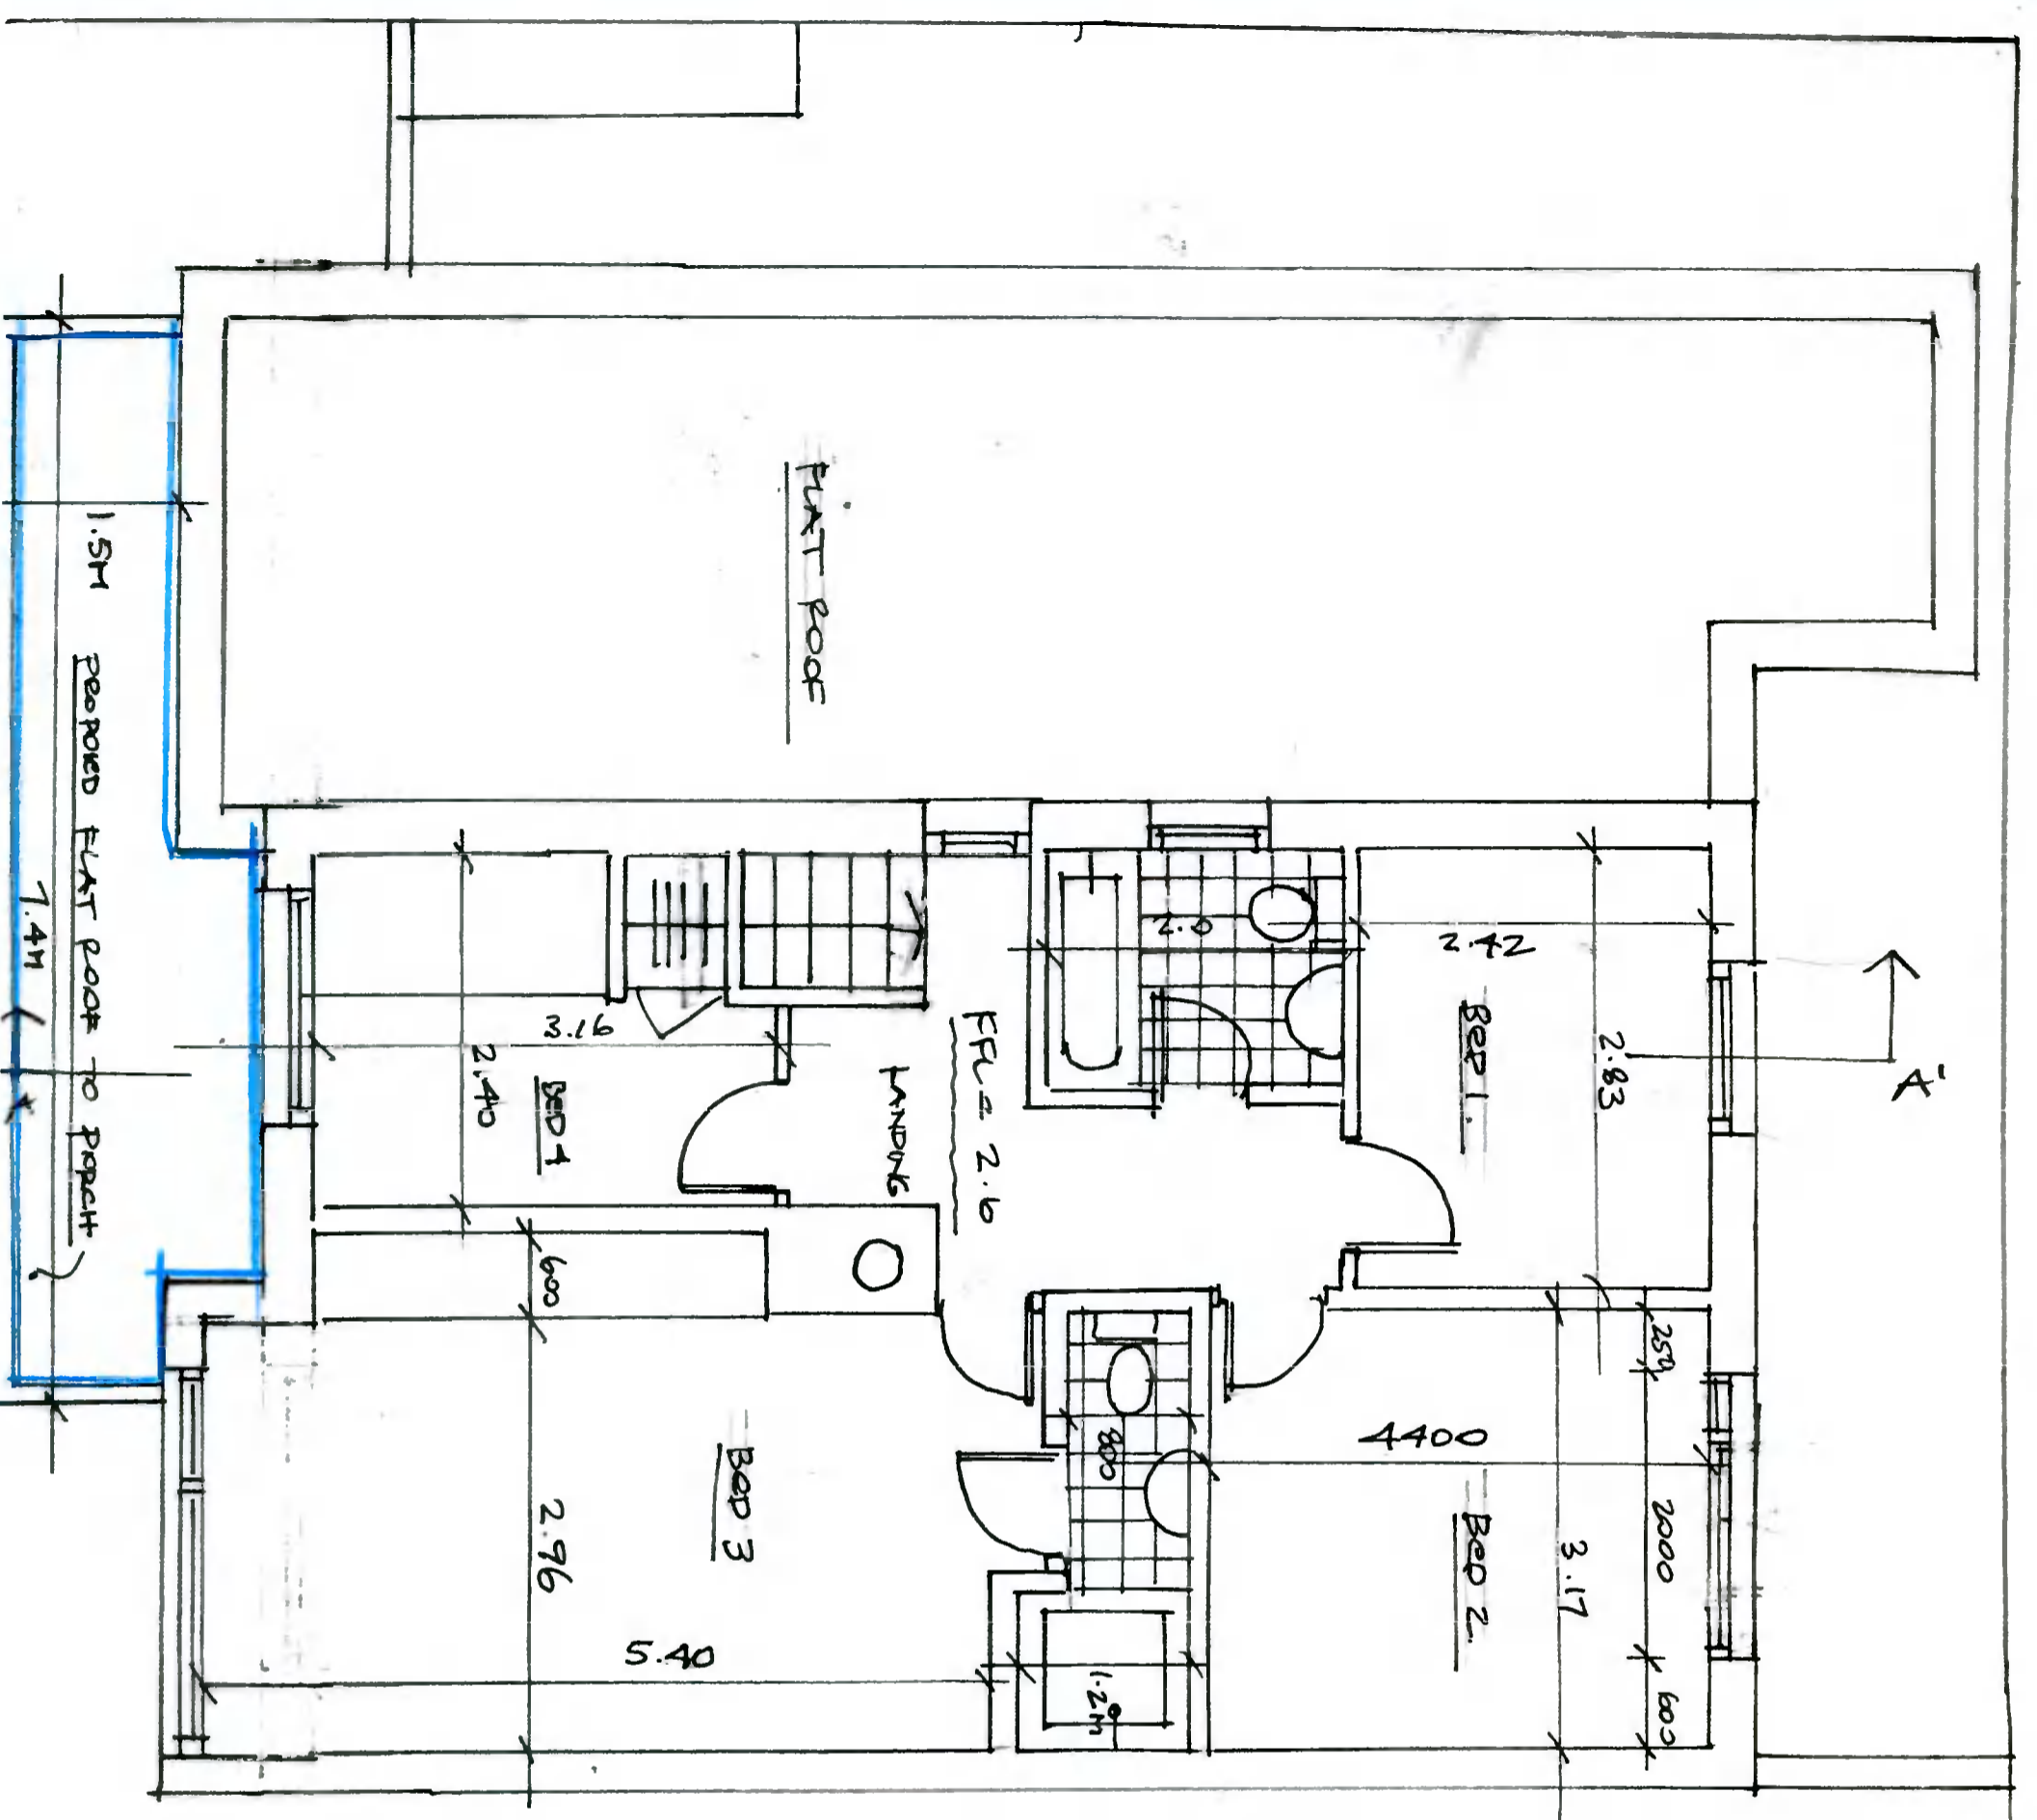

SHEET NO. 7.

FIRST FLOOR PLAN (PROPOSED)

SCALE 1:50



PROPOSED ONE STOREY PART ROOFED PORCH PLUS EXTENDED BAY WINDOW TO THE FRONT OF EXISTING HOUSE AT NO 61 GLENVIEW PARK, KNOCKLYON, DUBLIN 16

CLIENT: SEANUS & MICHELEEN CARTER

DRAWINGS PREPARED BY EAMONN REGAN B. ARCH. MIPRI. DEGAN & ASSOCIATES, 60 CLONLEA, BAWNTOBER RD. D.16