


EXISTING FRONT ELEVATION (contiguous) scale 1:100 North-East

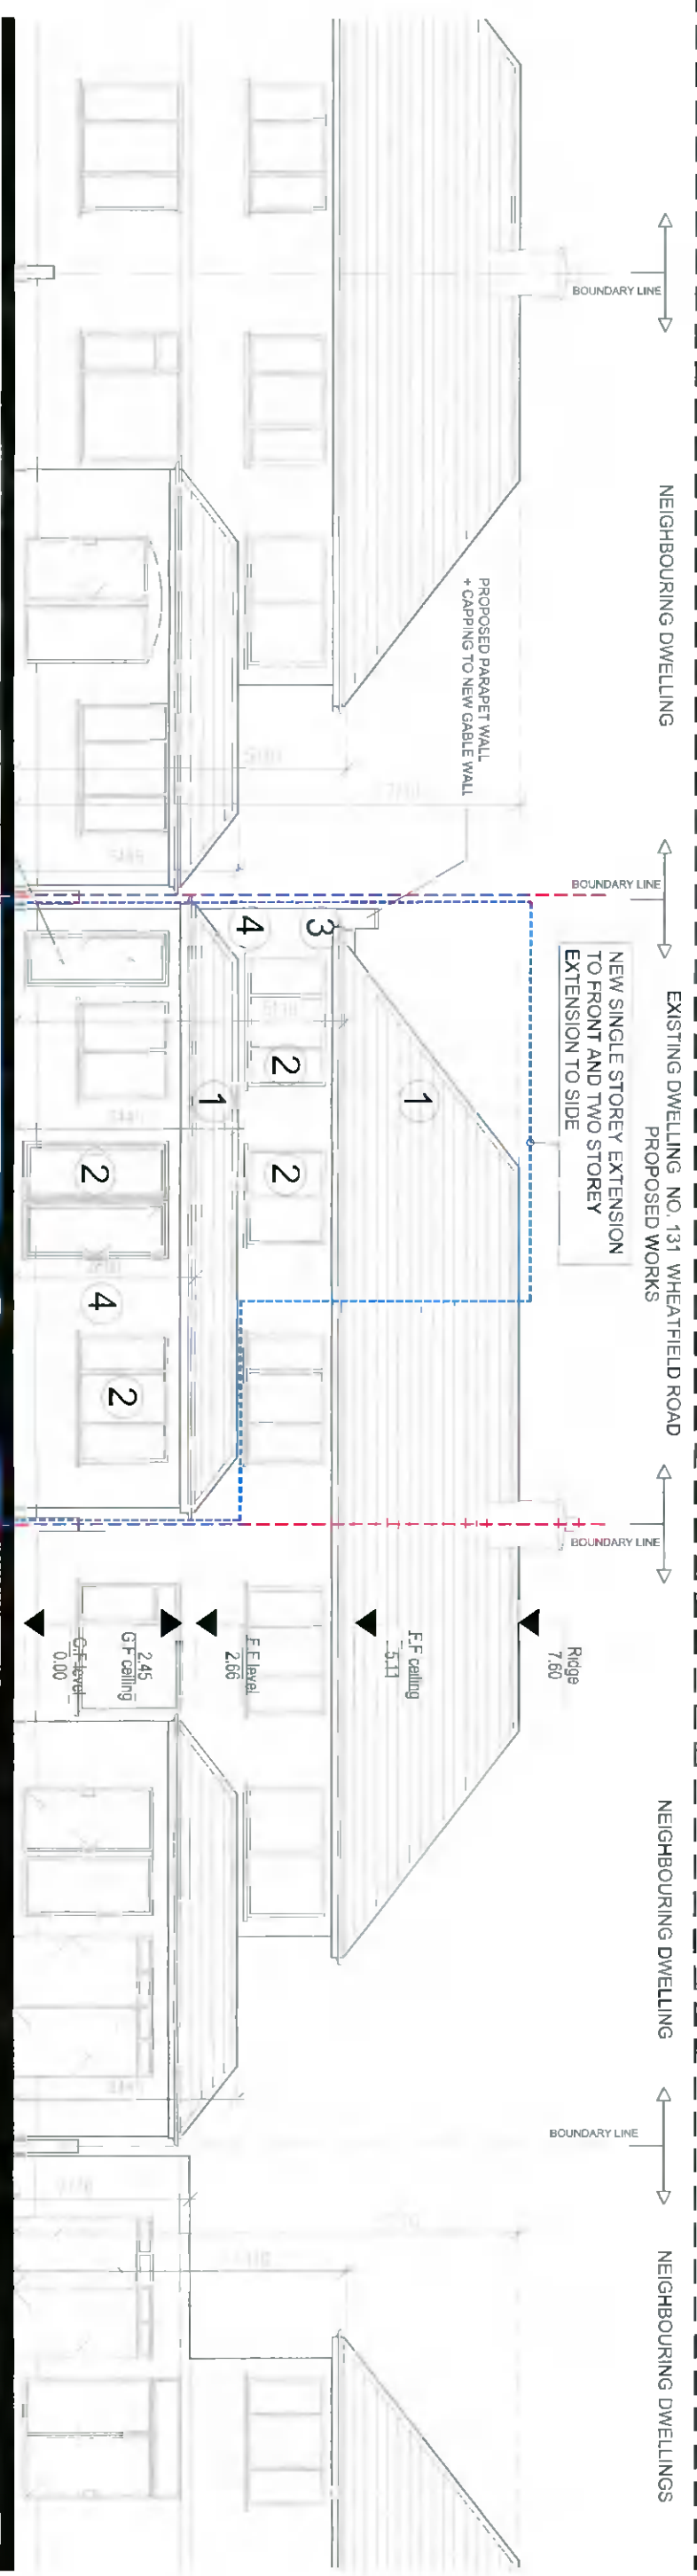

PAINTED JOINERY TO LOOK LIKE GARAGE DOOR WITH SECRET FLUSH ACCESS DOOR TO SIDE ENTRANCE AND HIGH LEVEL GLAZING FOR DAY LIGHT

PROPOSED FRONT ELEVATION (contiguous) scale 1:100 North-East

- LEGEND:** 1 GREY CONCRETE ROOF TILES TO MATCH EXISTING COLOUR 2 UPVC WINDOWS TO MATCH EXISTING 3 NEW UPVC GUTTER FACIA SOFFIT AND DOWN PIPES 4 PAINTED RENDER FINISH TO WALLS TO MATCH EXISTING

DO NOT SCALE DRAWING THIS DRAWING IS FOR CONCEPTUAL PURPOSES ONLY
 ALL DIMENSIONS TO BE REFERRED TO THE DRAWING
 THIS DRAWING TO BE READ IN CONJUNCTION WITH THE ARCHITECT'S SPECIFICATIONS
 THE CLIENT ACCEPTS RESPONSIBILITY FOR THE ACCURACY OF THE INFORMATION PROVIDED
 WITHIN THE SCOPE OF THE CONTRACT AND THE CLIENT'S OBLIGATION TO PROVIDE ALL NECESSARY INFORMATION
 NOT TO BE USED FOR ANY OTHER PURPOSES WITHOUT THE WRITTEN PERMISSION OF AKJ ARCHITECTURAL SERVICES

AKJ - ARCHITECTURAL SERVICES
 ARCHITECTURAL SERVICES
 4/51 LINDSEY ROAD, CHERRYBROOK, NSW 2170
 PH: 02 9438 1111
 WWW.AKJARCHITECTURALSERVICES.COM.AU

CLIENT	AKJ
PROJECT	131 WHEATFIELD ROAD
DATE	4/7/2024
SCALE	1:100
PROJECT MANAGER	AKJ
ARCHITECT	AKJ