




PROPOSED NORTH ELEVATION (To park) SCALE: 1=100 @A1

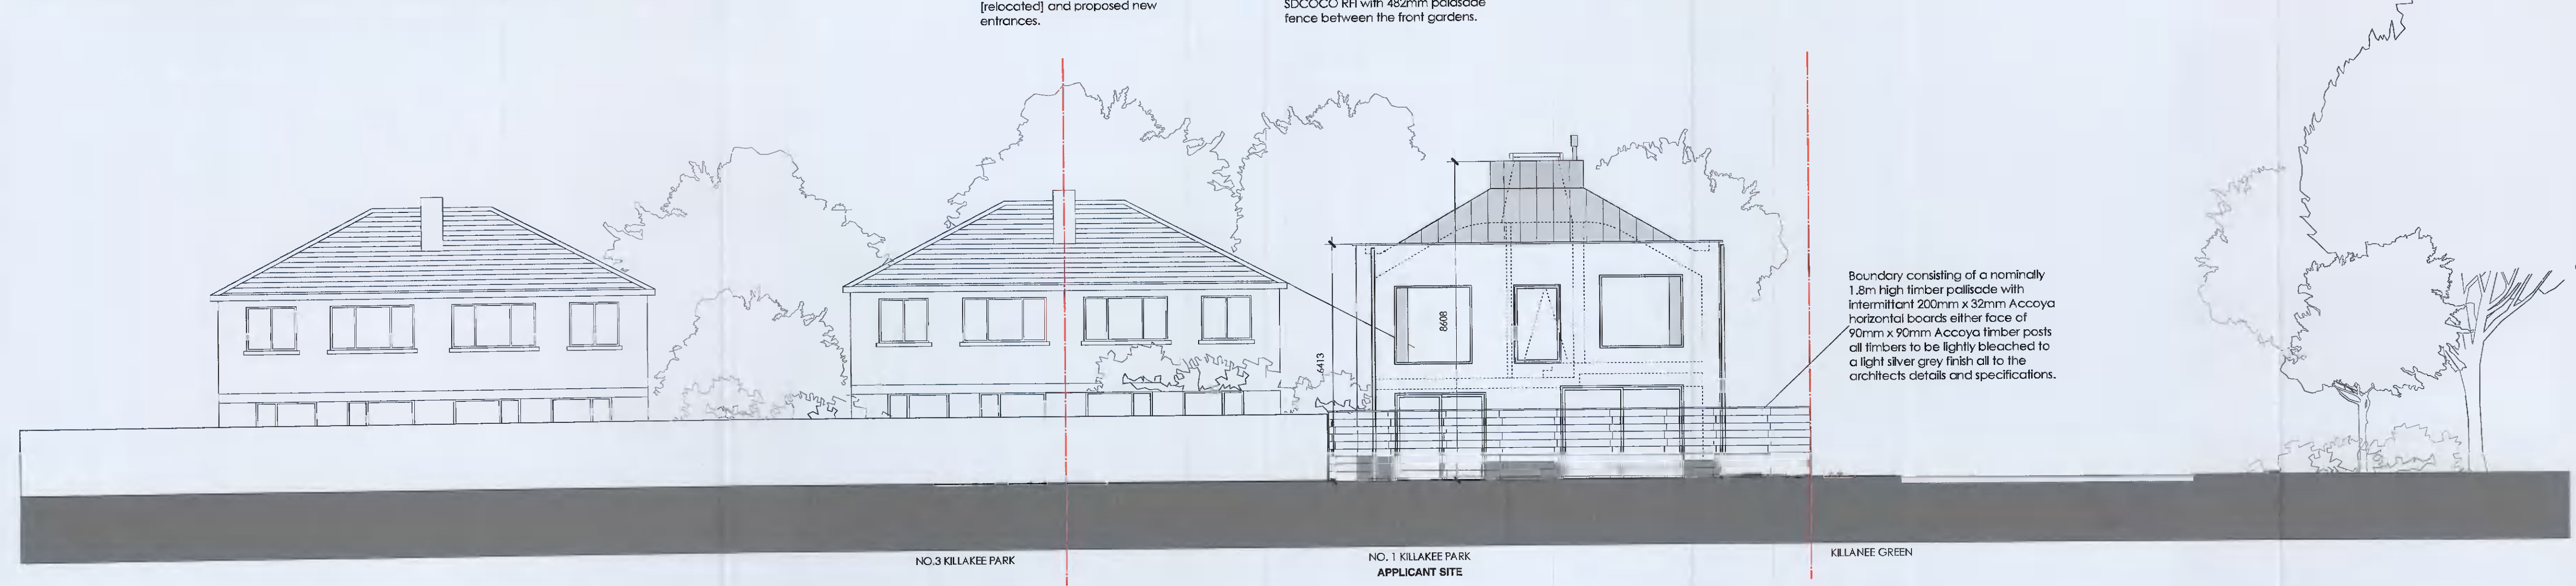

PROPOSED WEST ELEVATION (Front Garden) SCALE: 1=100 @A1



PROPOSED EAST ELEVATION [Rear Garden] SCALE: 1=100 @A1

REVISIONS
 REV: A
 DATE: 17 AUG 2021
 AUTHOR: DH
 DOWNPIPES RELOCATED, REVISED ARRANGEMENT OF BATHROOMS AT FIRST FLOOR LEVEL. REVISIONS TO ELEVATIONS TO INCLUDE WINDOWS TO BOTH FIRST FLOOR BATHROOMS. SOLAR PANELS INCREASED FROM 6 TO 8.
 REV: B
 DATE: 27 DEC 2021
 AUTHOR: DH
 EXISTING SOLIDARIES REVISED TO INCLUDE REAR TIMBER PALISADE FENCE NOMINALLY 1800MM HIGHING THE LOW PALISADE FENCE 482MM BETWEEN THE FRONT GARDEN OF THE NEW AND EXISTING HOUSES.

DONAL HICKEY ARCHITECTS
 1 NUNS' LANE, ABBEYFIELD, KILLESTER, DUBLIN 5.
 T: 00353 1 8328866
 E: info@donalhickey.ie W: www.donalhickey.ie

No 1 Killakee Park Firhouse D24.
 ISSUE: PLANNING
 DRG TITLE: PROPOSED NORTH, WEST & EAST ELEVATIONS
 DRG NO: PL - 103
 SCALE: 1:100 as shown @ A1
 DATE: 18th August 2021
 DRAWN: DH.



NOTES
 1. Copyright reserved.
 2. Work to figured dimensions only.
 3. The contractor is responsible for checking all levels and dimensions on site and shall refer any discrepancies to the architect and engineer or designer and designer.
 4. Where appropriate, for details of the structure, fire or mechanical and electrical details, drawings, information, specifications or otherwise the engineer must be consulted.
 5. All proprietary items or products must be fixed and constructed in strict accordance with the manufacturers details specifications and instructions.
 6. Size and performance of proprietary items must be checked with the manufacturers and suppliers.
 7. The contractor shall be responsible for the co-ordinating of the works, structure, finishes and services to ensure that the works are compliant with the Building Regulations.
 8. If in doubt please check.

