



1 PROPOSED NORTH ELEVATION  
SCALE 1:100

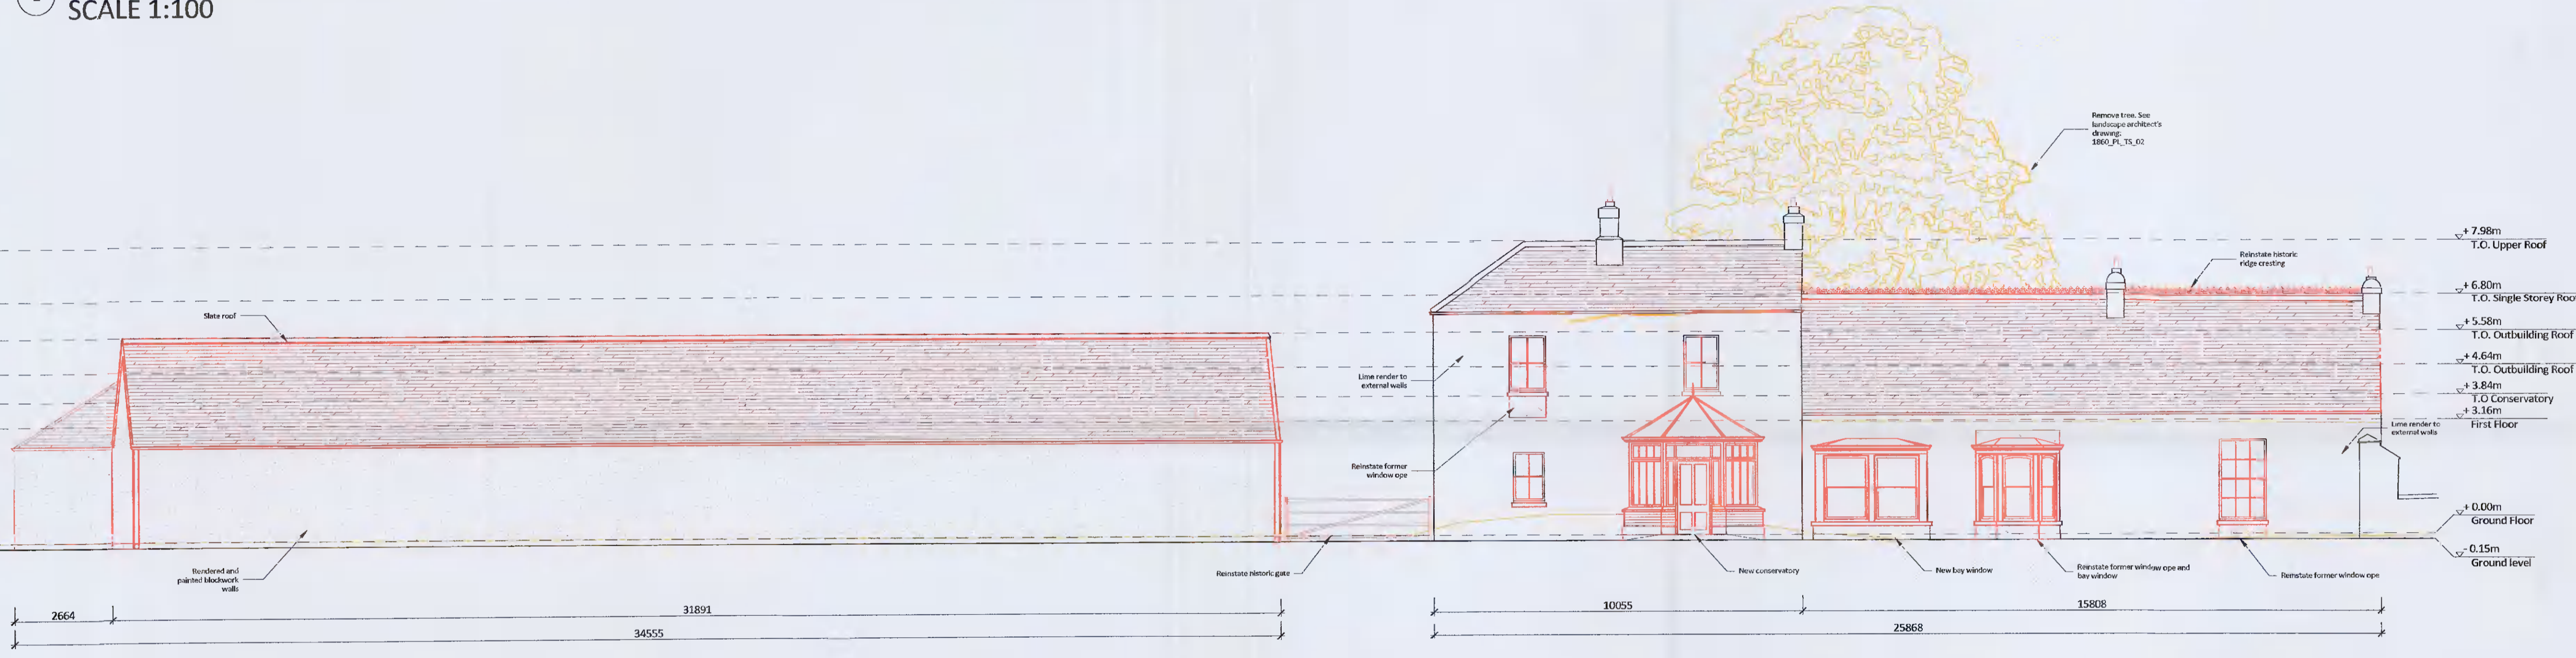

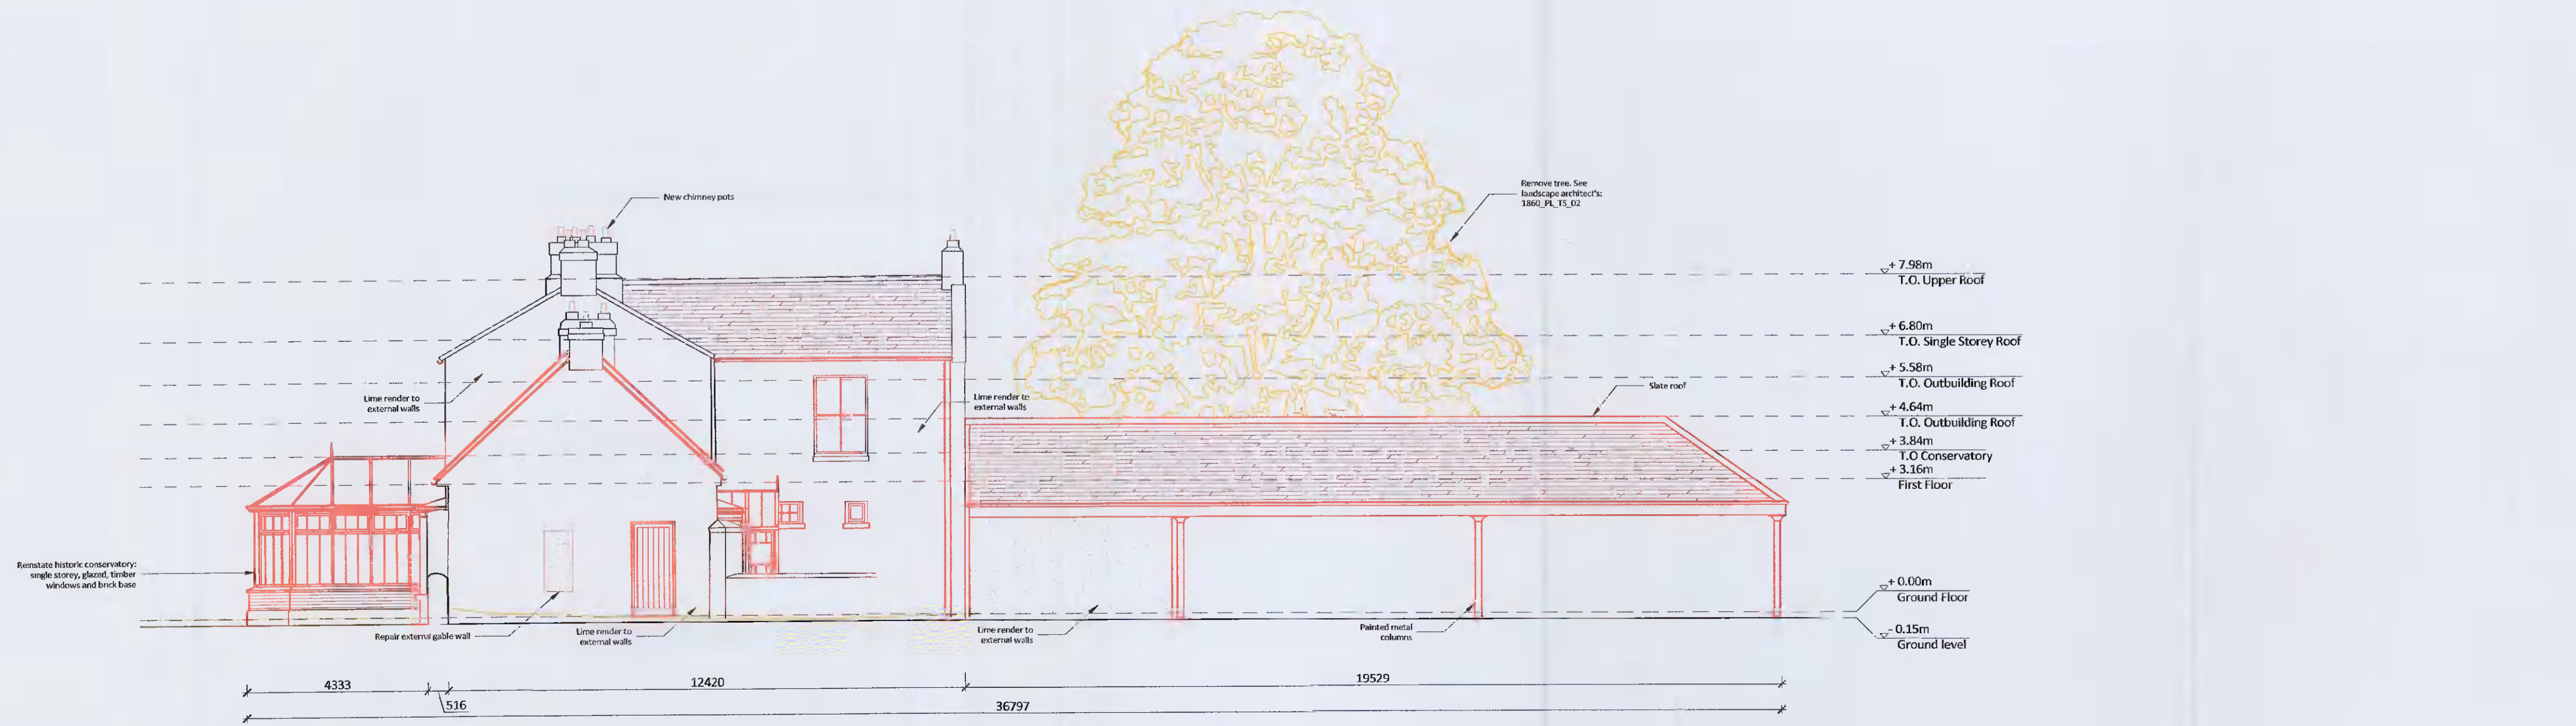

2 PROPOSED SOUTH ELEVATION  
SCALE 1:100



3 PROPOSED EAST ELEVATION  
SCALE 1:100

Note:  
This drawing is the copyright of Lotts Architecture and Urbanism Ltd.  
This drawing is to be read in conjunction with specifications and all other consultants' drawings.  
All dimensions to be checked on site.  
Architects must be informed of any discrepancies before work proceeds.  
Do not scale off drawings.

Legend:  
 Proposed development  
 To be removed

REV NO.	DATE	DESCRIPTION
A	31-05-2021	ISSUED FOR PLANNING
B	03-12-2021	UPDATED FOR RFI

**lotts** architecture and urbanism ltd  
 RIAI Grade 1 Conservation Practice  
 22 South William Street, Dublin 2  
 Tel: 01 677 1006  
 email: info@lotts.ie  
 www.lotts.ie

Directors: Deamond Byrne BArch ARMAI Richard McLoughlin BArch MSc ARMAI  
 project: KATHARINE TYNAN HOUSE  
 NEWLANDS FARM  
 TALLAGHT, DUBLIN 24  
 client: HIBERNIA REIT PLC

drawing title: PROPOSED ELEVATIONS

DATE	SCALE	DRAWING	REV
31-05-2021	1:100		
drawn by: LR	checked by: DB	332-P05	B
discipline: Planning	format: A1		