


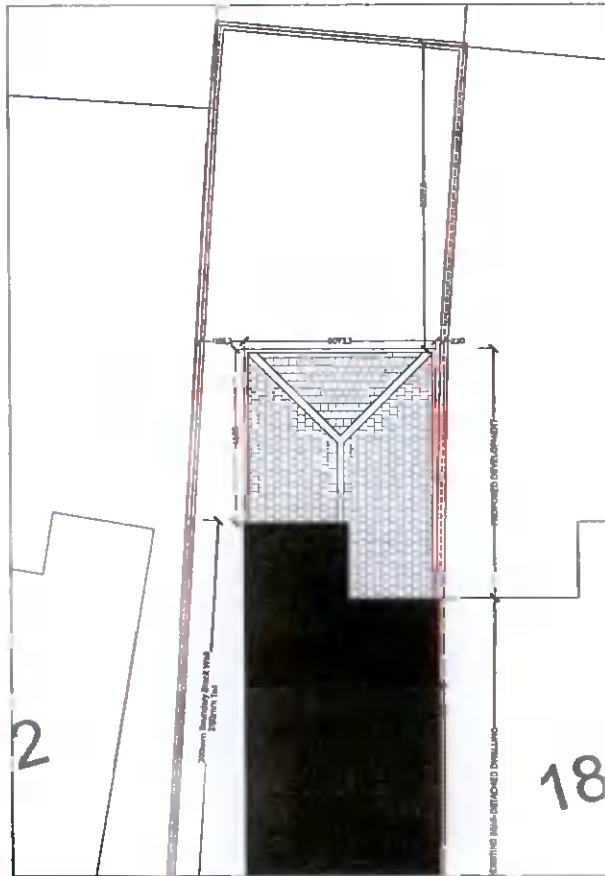

SITE LAYOUT PLAN
SCALE 1:200

SCALE 1:200(A3)



ROOF PLAN
SCALE 1:100

SCALE 1:100(A3)

The drawings presented on this page consist of the registration of the current development as the basis of inspection on 27th October 2021. As the third of inspection, the works were under construction and were not fully complete, with a pitched roof starting to be installed. The drawings do not reflect a design made by Growpad.
 Submitted address upon issue of the Reg: 2124
 Proposed (Exempted development) 2124

THE DRAWING IS COPYRIGHT AND NO PART OF THIS DOCUMENT MAY BE REPRODUCED OR TRANSMITTED IN ANY FORM OR STORED IN ANY RETRIEVED SYSTEM OF ANY NATURE WITHOUT THE WRITTEN CONSENT OF THE ARCHITECT AS COPYRIGHT HOLDER. SUCH PERMISSION IS GRANTED FOR USE ON THE PROJECT FOR WHICH THE DOCUMENT WAS ORIGINALLY ISSUED.
 QUOTE SCALES FROM THIS DRAWING. WORKSHEETS FROM HEREON ARE SUPPLIED FOR TO CHECK ALL DIMENSIONS ON SITE. ALL ERRORS AND OMISSIONS TO BE IMMEDIATELY REPORTED TO GROWPAD.

LEGEND	
	Boundary
	Proposed Structure

REVISION	BY	DATE
1	BRUCE HARRISON	07/08/2024



CLIENT	MAN UDON
PROJECT	EXTENSION
ADDRESS	20 MONASTERY GATE COPSE, D22 1EM
PROJECT NO.	2124
DRAWING TITLE	EXEMPTED DEVELOPMENT PLANS
SCALE	AS SHOWN @ A3
ISSUED	FOR INFORMATION

DRAWING	2124-A0.2
REVISION	0