



Front/West Elevation

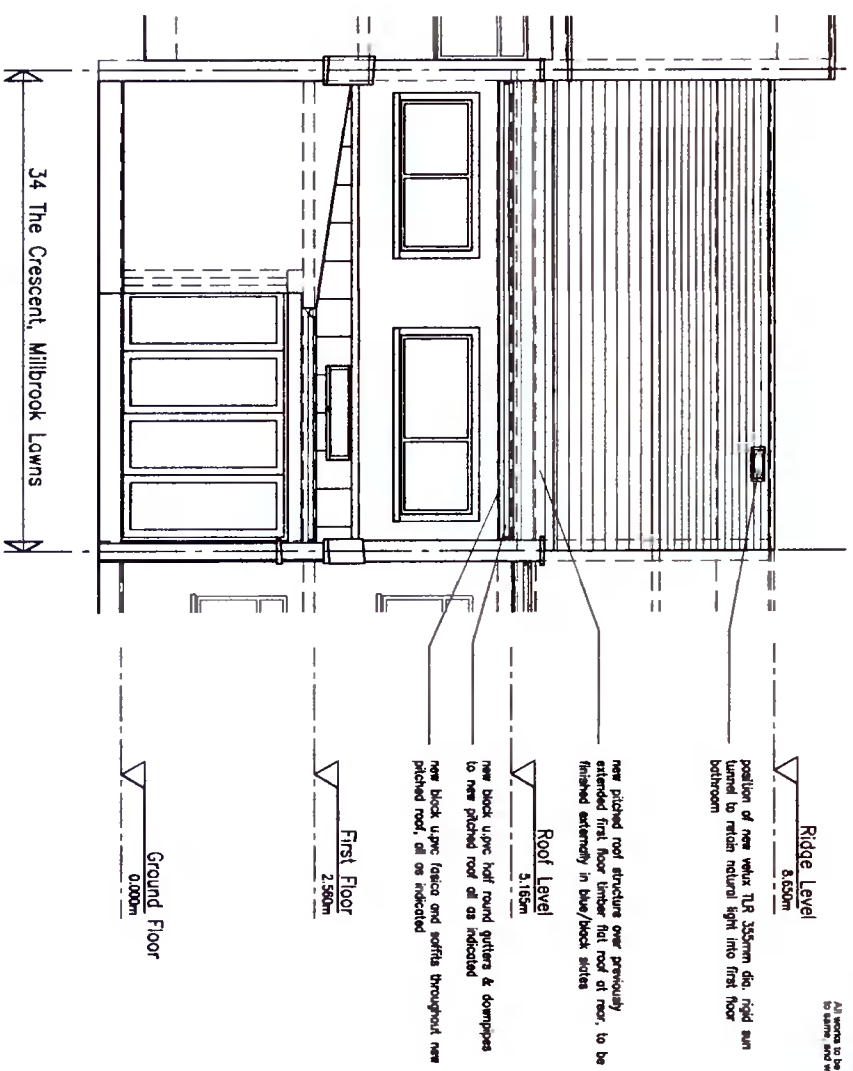

Rear/East Elevation

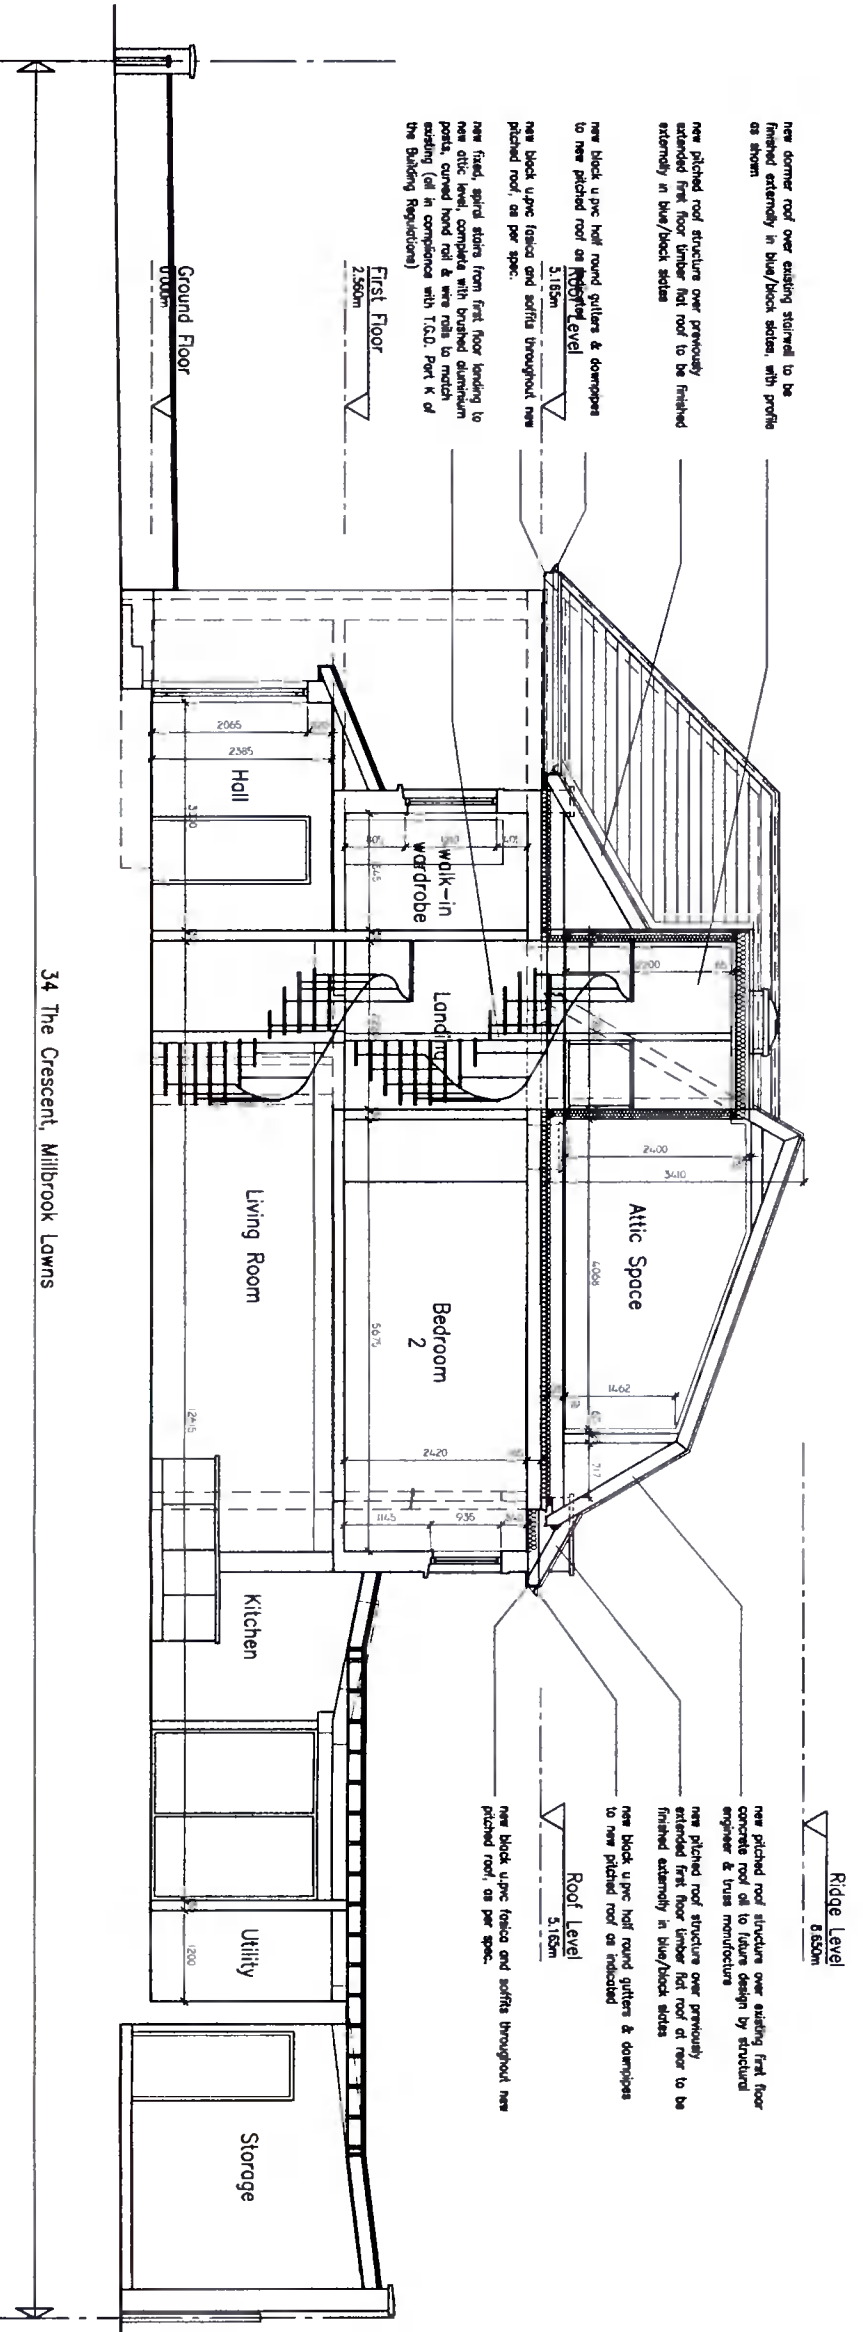



Side-North Elevation/Section A-A

Notes
 All drawings are the property of the firm (Niall Jones & Associates) and may not be used in any other project without the written consent of the firm.
 Do not scale from this drawing. Use written dimensions only.
 All dimensions to be checked on site by the contractor and the contractor notified of any discrepancies.
 All levels indicated are approximate relative levels and do not relate to Ordnance Datum.
 All work must be carried out in accordance with the 1997 Building Regulations with all subsequent revisions.
 It is recommended that the contractor consults with the relevant local authority to ensure compliance with the requirements of the relevant local authority.

JOB TITLE		DRAWING TITLE	
PROPOSED NEW PITCHED ROOF STRUCTURE TO 34 THE CRESCENT, MILLBROOK LAWNS, TALLAGHT, D-24 FOR MR. GER BERMINGHAM		PLANNING DRAWING: PROPOSED FRONT REAR & SIDE ELEVATIONS	
SCALE	DATE	DRAWN BY	CHECKED
1:100	NOV. '21	N.Jones	N.J.
JOB No.		DRAWING No.	
21/272		P.04	
REV.		DATE	


Email: nj@nija.com

STATION 15, BIRMGHAM COURT, BIRMGHAM, DUBLIN 14, TEL: (01) 237 1000 FAX: (01) 237 1010
Niall Jones & Associates
 Planning Consultants

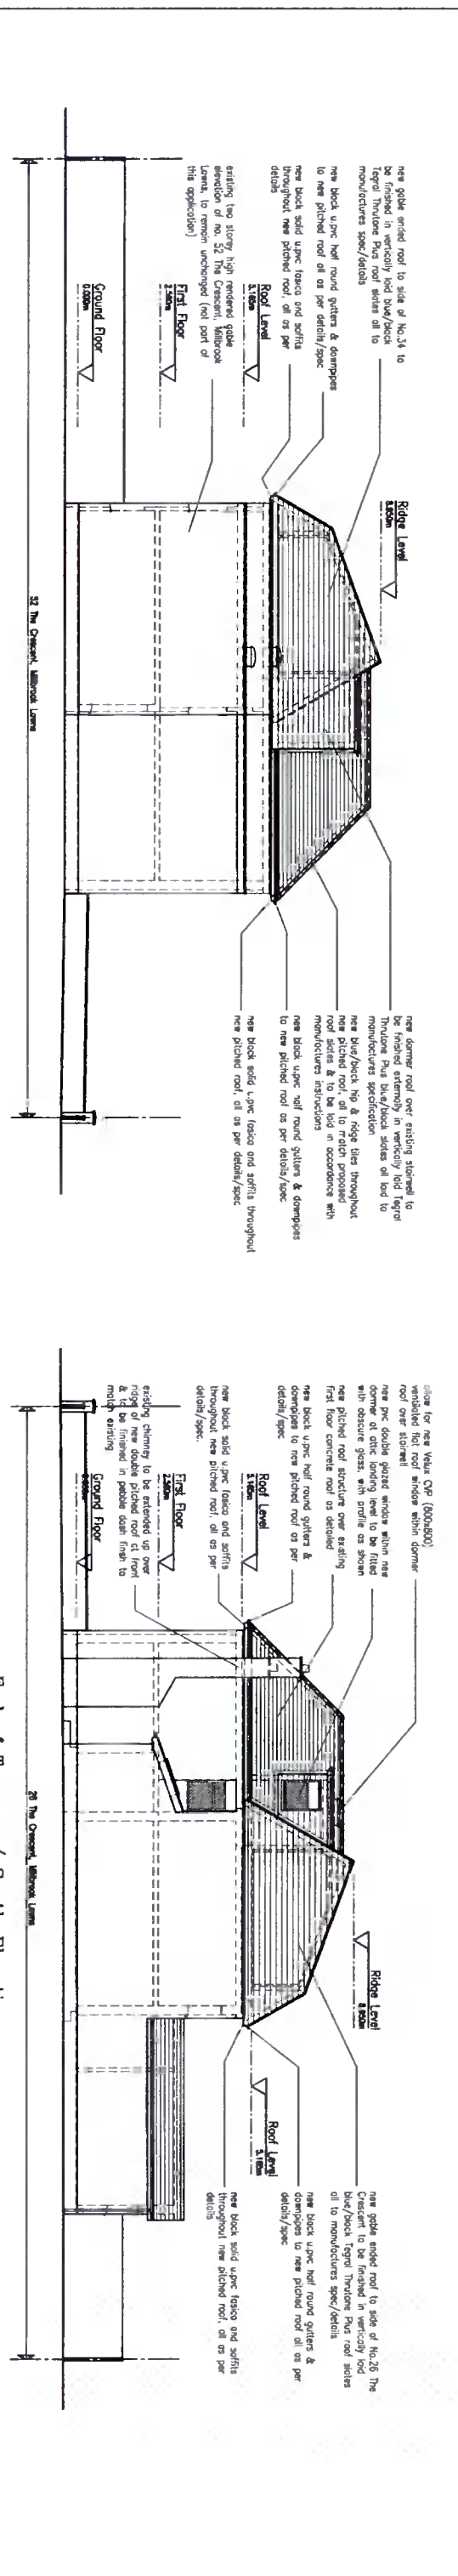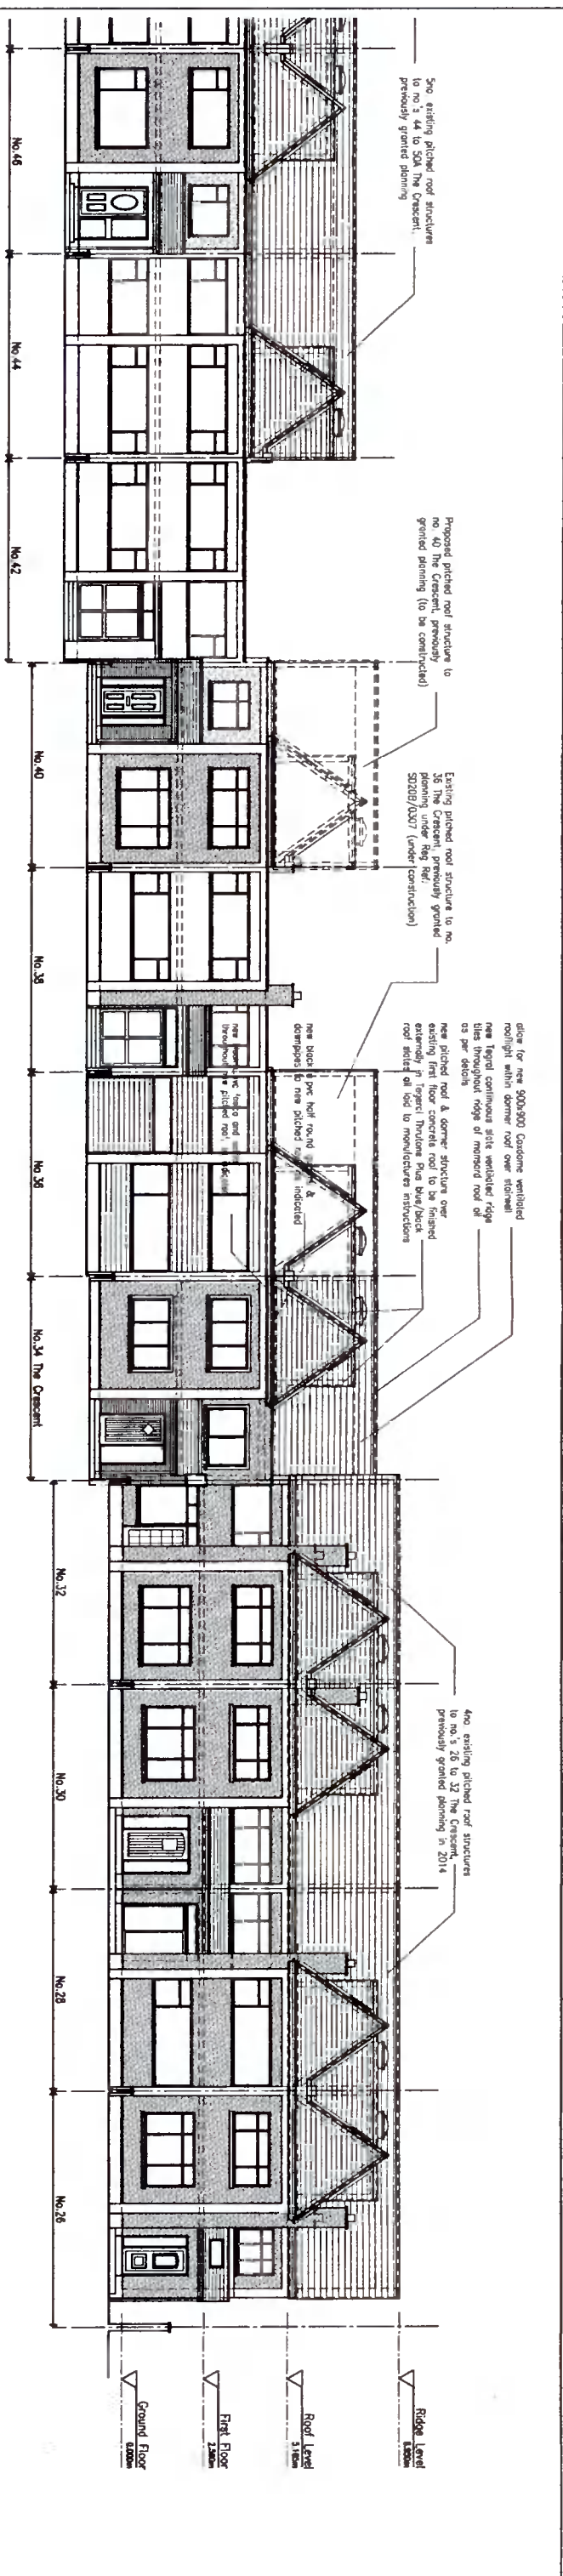

End of Terrace / End-North Elevation

End of Terrace / South Elevation

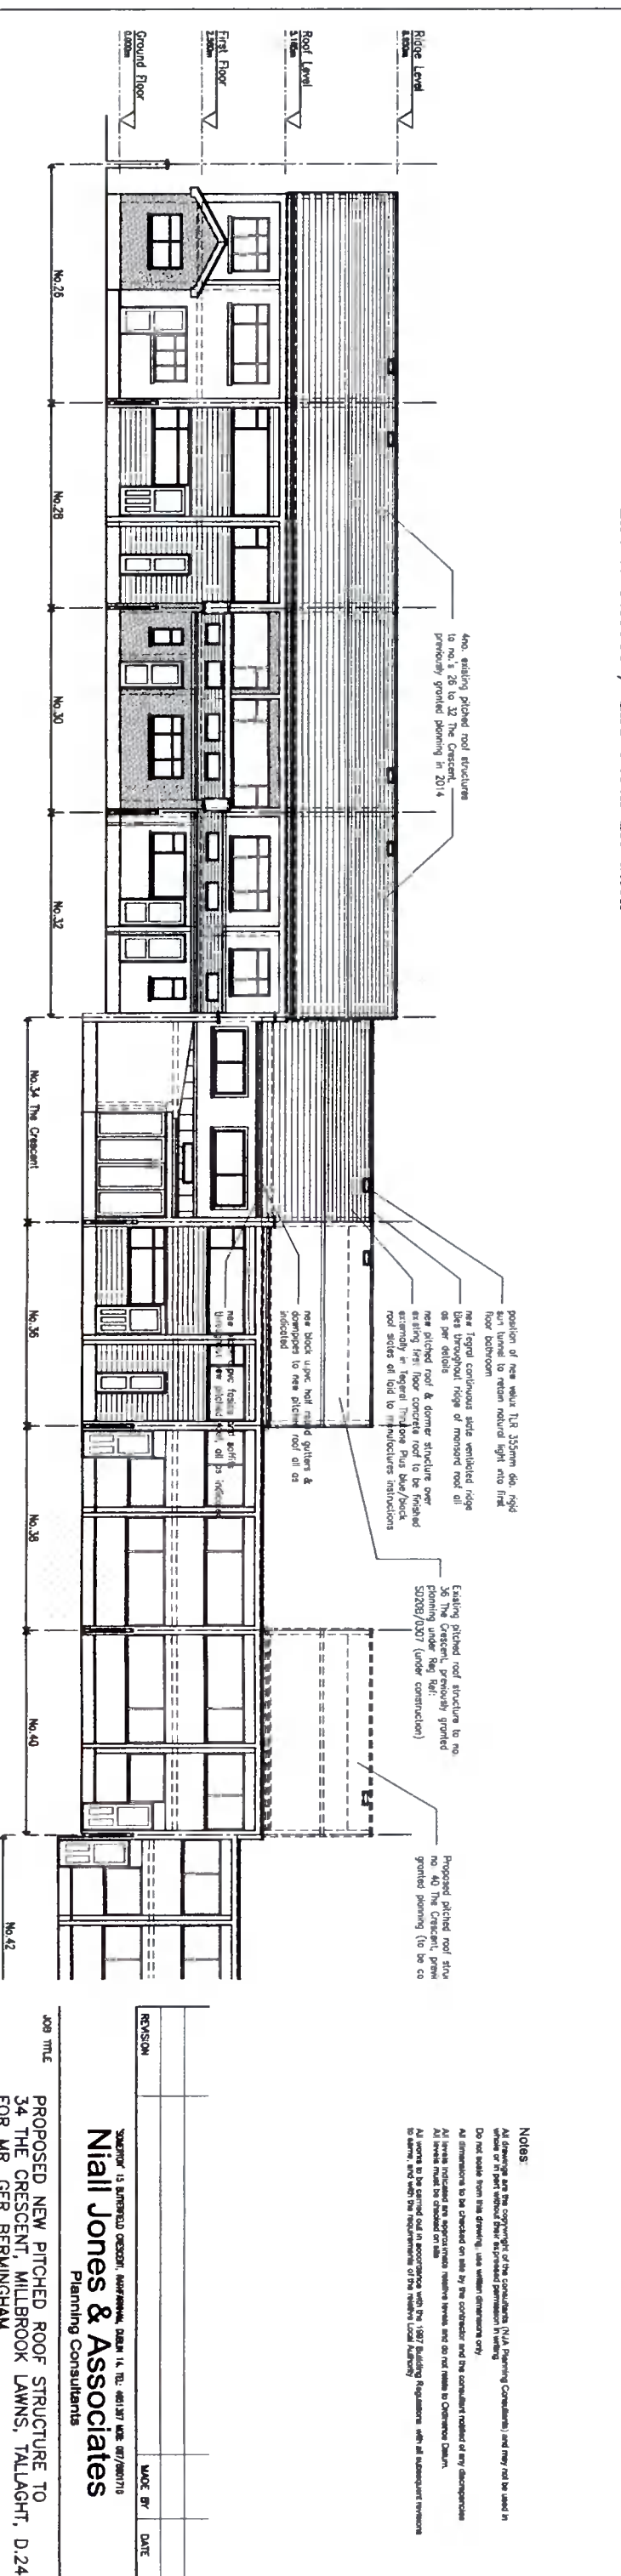

Contiguous Rear/East Elevation

NOTES:

- All drawings are the copyright of the consultants (NIA Planning Consultants) and may not be used in whole or in part without their expressed permission in writing.
- Do not scale from this drawing, use written dimensions only.
- All dimensions to be checked on site by the contractor and the consultant (number of any discrepancies to be noted on site).
- All levels indicated are approximate unless otherwise stated and do not relate to Ordnance Datum.
- All works to be carried out in accordance with the 1987 Building Regulations with all subsequent revisions to them, and with the requirements of the relevant Local Authority.

REVISION

NO.	DATE	BY	DESCRIPTION

MADE BY _____ **DATE** _____

JOB TITLE _____

DRAWING TITLE _____

PROPOSED NEW PITCHED ROOF STRUCTURE TO 34 THE CRESCENT, MILLBROOK LAWNS, TALLAGHT, D.24 FOR MR. GER BERRINGHAM

Planning Consultants

Niall Jones & Associates

25 THE CRESCENT, MILLBROOK LAWNS, TALLAGHT, D.24

TEL: 01 812 3456 FAX: 01 812 3456

SCALE: 1:100

DATE: NOV '21

DRAWN BY: N.Jones

CHECKED: N.J.

JOB No: 21/272

DRAWING No: P.06

REV: