


PROPOSED FRONT ELEVATION

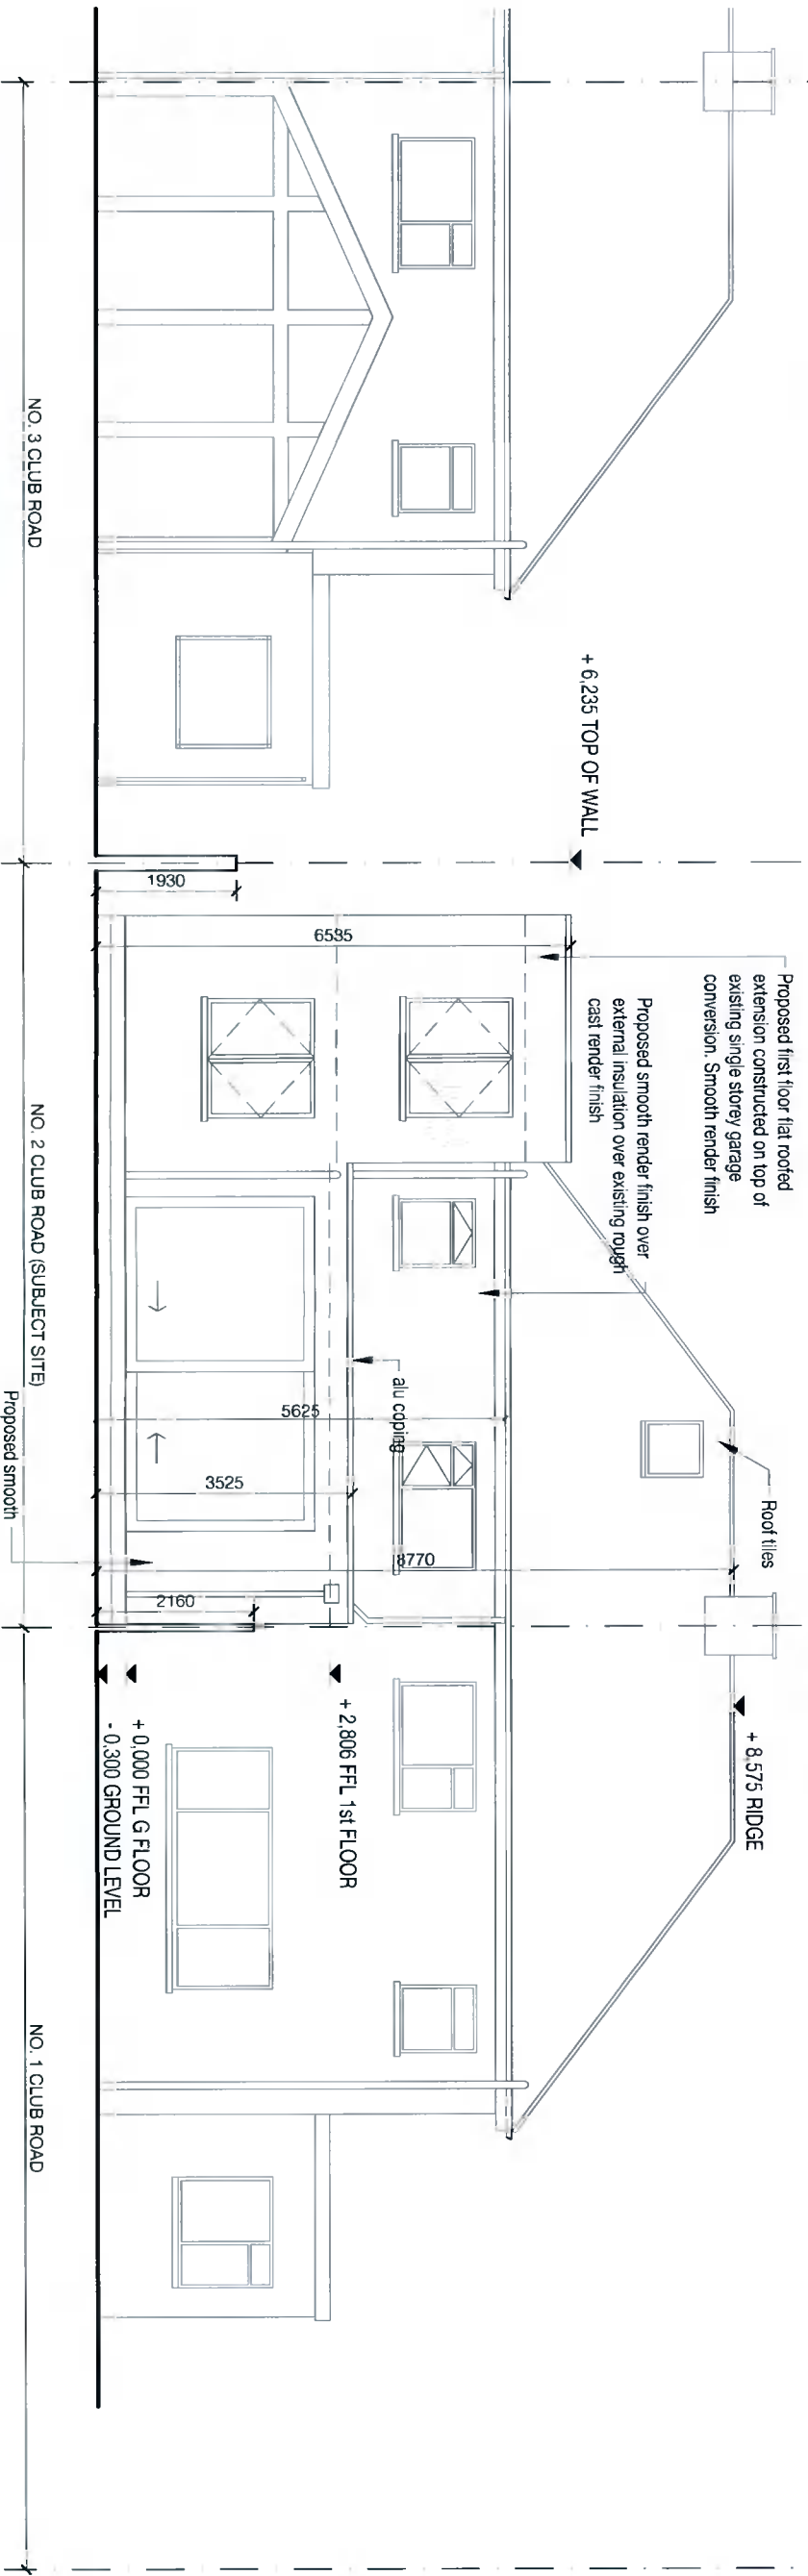

PROPOSED REAR ELEVATION

Madeline Moore Architect MRAI
 T 085 716 7265 E madelinemoorearchitect@gmail.com
 44 Mountpleasant Avenue Lower Dublin 6 D06 K316


RIAI
 Registered Architect
 2021
 Accredited in Conservation
 G3

DO NOT SCALE FROM THIS DRAWING
 ALL DIMENSIONS TO BE CHECKED ON SITE. NOTIFY DISCREPANCIES TO ARCHITECTS IMMEDIATELY. REFER TO GENERAL REQUIREMENT OF THE ARRANGEMENT DRAWINGS. THE CONTRACT AS NOTED ON GENERAL SPECIFICATION AND THE CONTRACT AS NOTED ON GENERAL ARRANGEMENT DRAWINGS. The work is to be carried out in accordance with the current Irish Building Regulations and Technical guidance Documents and with current best building practice. This drawing is copyright.


REV	DATE	DESCRIPTION

DRAWING TITLE: PROPOSED ELEVATIONS
 PROJECT TITLE: 2 CLUB ROAD, FOX AND GEESE DUBLIN 22
 CLIENTS: DECLAN DOHERTY AND LISA HUTCHINGS

DWG NO.: 149/ PL09
 SCALE: 1:100 @ A3
 DATE: 10.11.2021
 ISSUE: PLANNING
 REVISION:

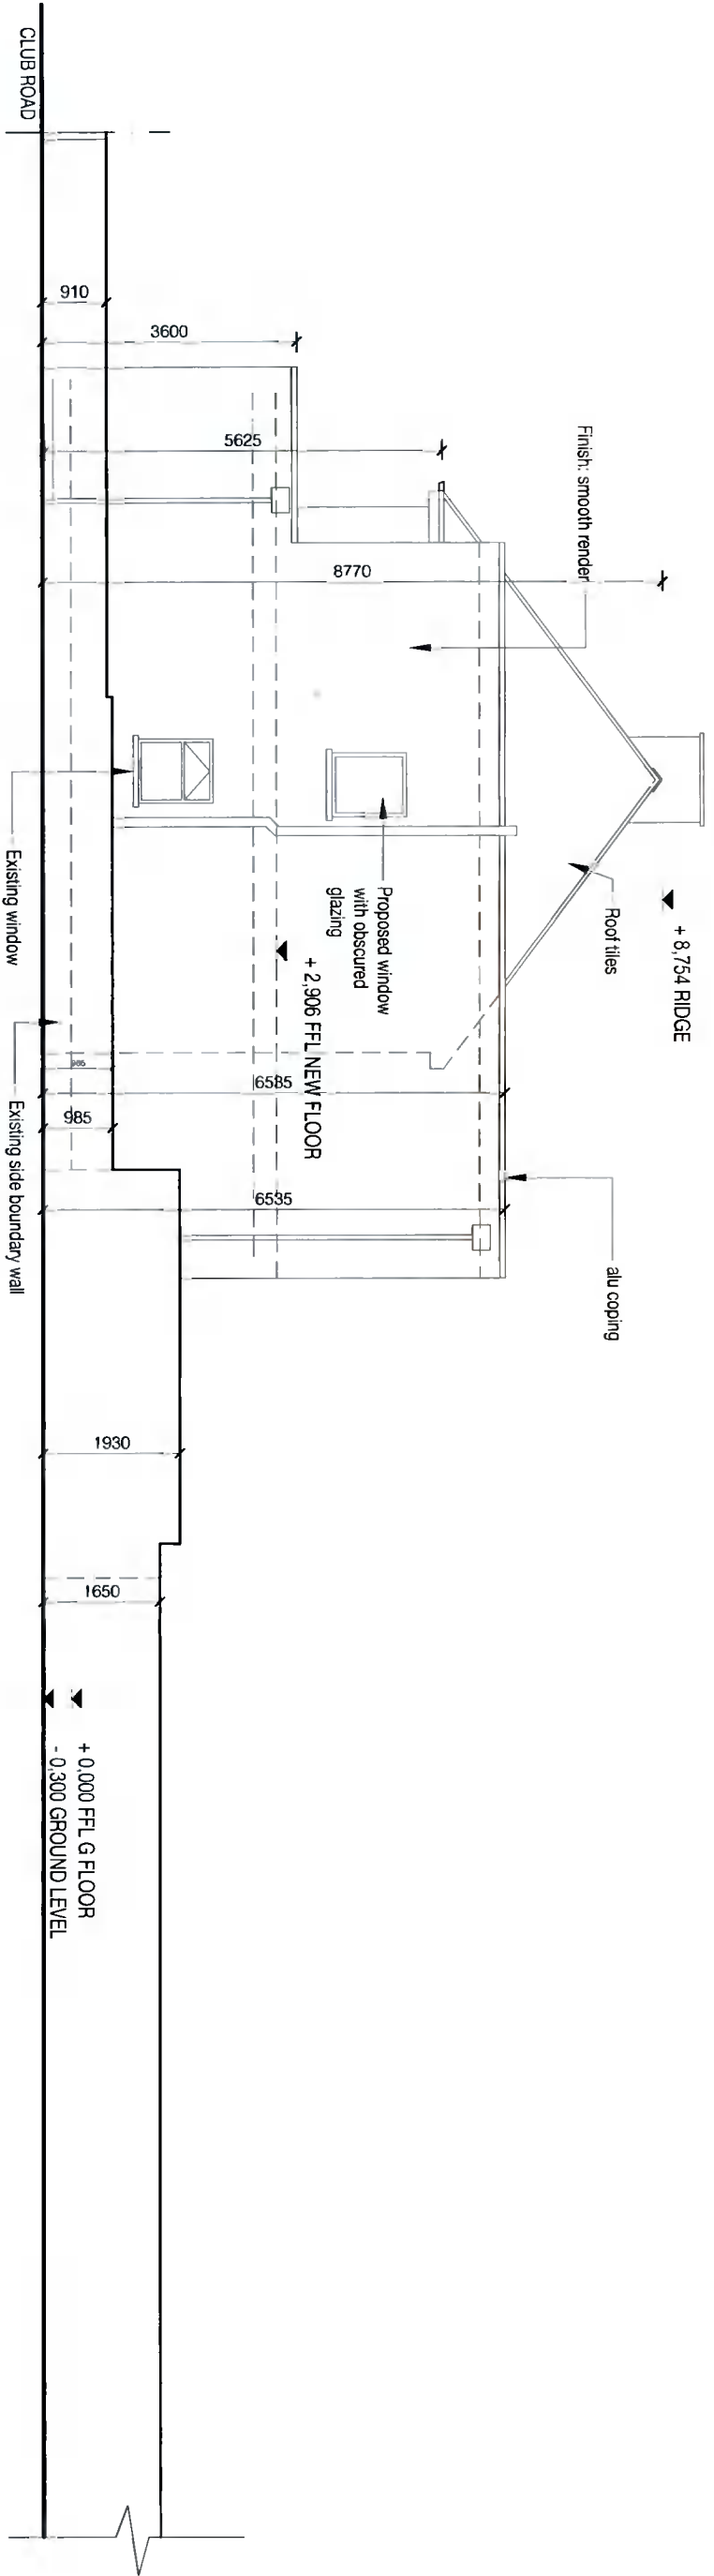

PROPOSED SOUTH EAST ELEVATION

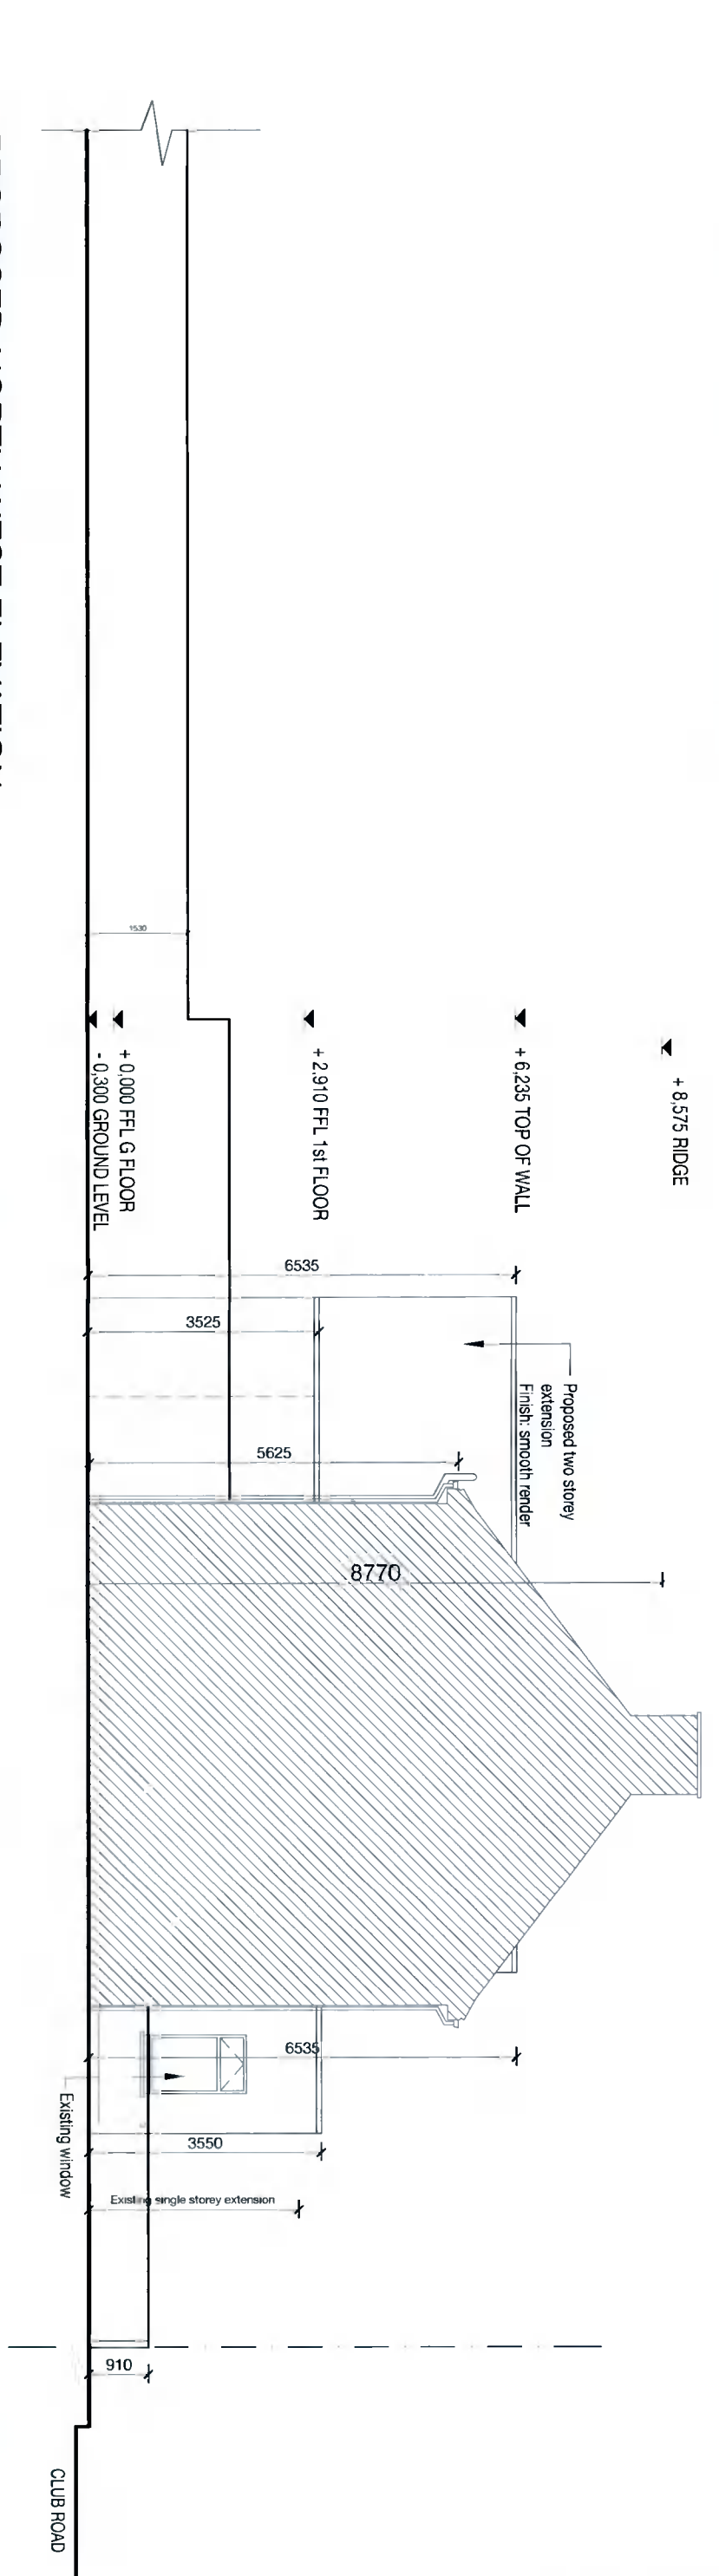

PROPOSED NORTH WEST ELEVATION

- ▼ + 8.575 RIDGE
- ▼ + 6.235 TOP OF WALL
- ▼ + 2.910 FFL 1st FLOOR
- ▼ + 0.000 FFL G FLOOR
- ▼ -0.300 GROUND LEVEL

REV DATE DESCRIPTION

DRAWING TITLE

PROPOSED ELEVATIONS

DWG NO.

149/ PL10

PROJECT TITLE

2 CLUB ROAD, FOX AND GEESE DUBLIN 22

SCALE

1:100 @ A3

CLIENTS

D22 AV60
DECLAN DOHERTY AND LISA HUTCHINGS

DATE

10.11.2021

DO NOT SCALE FROM THIS DRAWING
ALL DIMENSIONS TO BE CHECKED ON SITE. NOTIFY DISCREPANCIES TO ARCHITECTS IMMEDIATELY. REFER TO GENERAL REQUIREMENT OF THE ARRANGEMENT DRAWINGS. THE CONTRACT IS TO BE CARRIED OUT IN ACCORDANCE WITH THE CURRENT IRISH BUILDING REGULATIONS AND TECHNICAL GUIDANCE DOCUMENTS AND WITH CURRENT BEST BUILDING PRACTICE. THIS DRAWING IS COPYRIGHT.

ISSUE

REVISION

PLANNING

Madeleine Moore Architect MRAI
T 085 716 7255 E madeleine@moorearchitect@gmail.com
44 Mountpleasant Avenue Lower Dublin 6 D06 K316

