


Existing Ground Floor Plan
Dwelling Floor Area 43m sq.

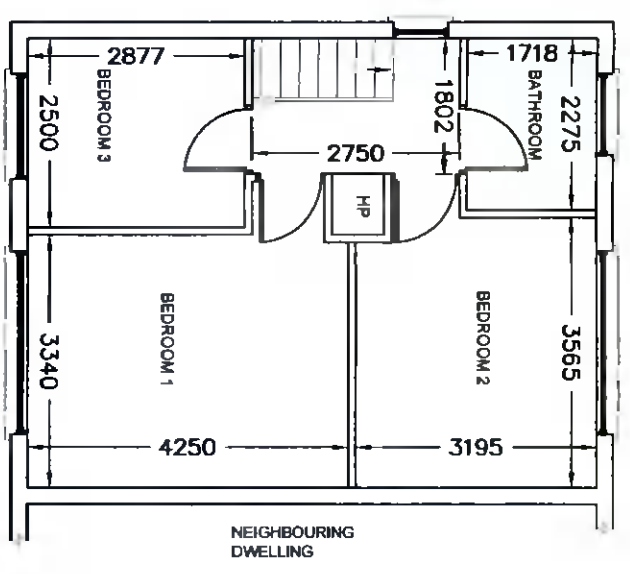

Existing First Floor Plan
Floor Area 41m sq.

REV: P	ISSUED FOR PLANNING	ND	DEC' 2021
REV:	REVISION TITLE:	DRN: CHD:	DATE:

AA Architecture

4 CARRIGMORE CLOSE, AYLESBURY,
Dublin 24 - Ph: 01 4148358

CLIENT: **George & Natasha O' Driscoll**
JOB TITLE: **PROPOSED WORKS AT 23 SESKIN VIEW AVENUE, TALLAGHT, DUBLIN 24**

TITLE: **EXISTING PLANS**

SCALE: 1:100	INITIALS: ND	DATE: DEC' 2021
JOB No: S491	DRAWING No: 001	REV: P

THIS DRAWING IS ISSUED FOR PLANNING PERMISSION ONLY, AND IS NOT A CONSTRUCTION DRAWING

NOTES:

This drawing is to be read in conjunction with all relevant Engineers drawings.
Do not scale use figured dimensions ONLY.
All dimensions in millimeters unless otherwise stated.
All dimensions to be checked on site.
All building works to comply with current building regulations & in accordance with Homebond Standards.