




Existing Front Elevation
SCALE 1:200

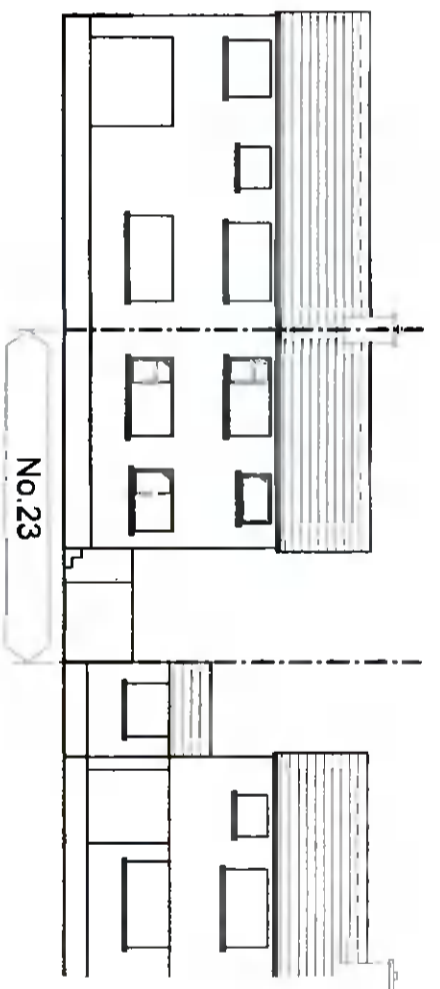


Existing Rear Elevation
SCALE 1:200

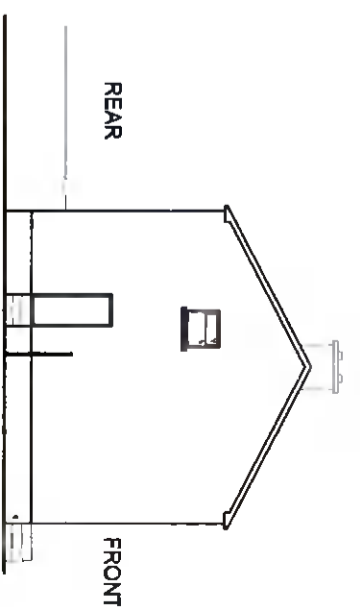


Existing Gable Elevation
SCALE 1:200

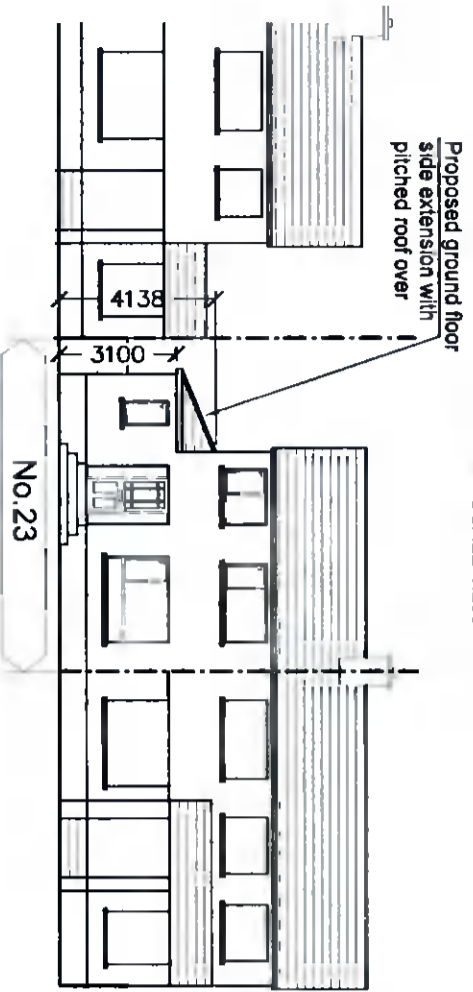


Proposed Front Elevation
SCALE 1:200

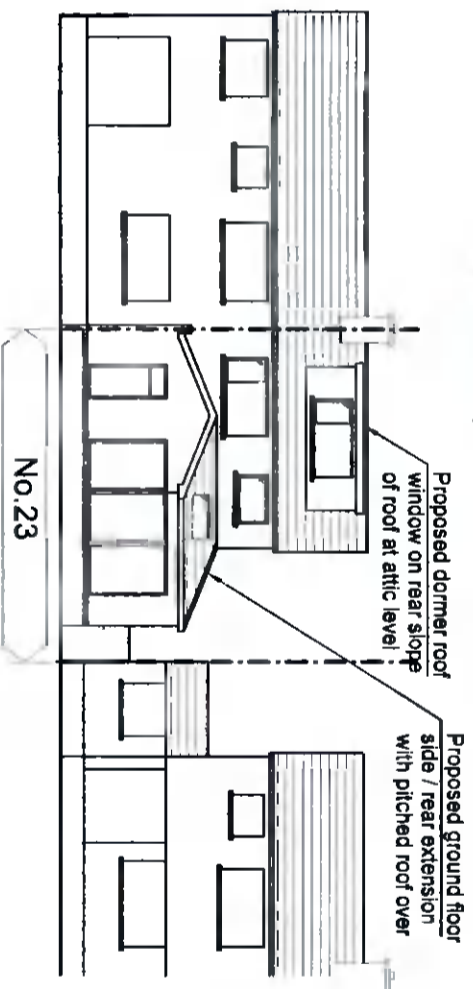

Proposed Rear Elevation
SCALE 1:200

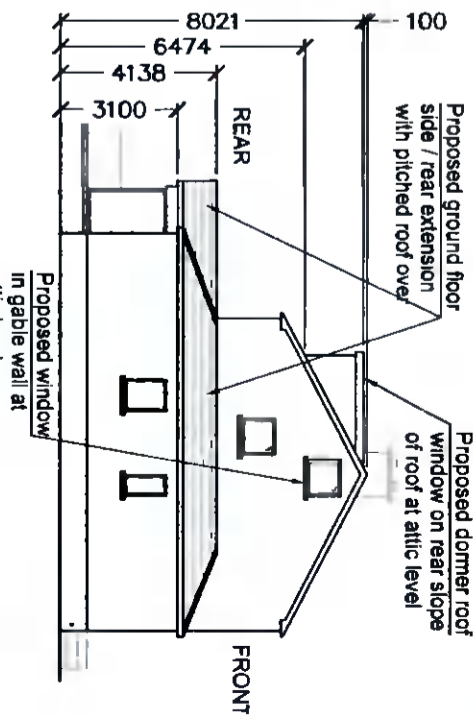

Proposed Gable Elevation
SCALE 1:200

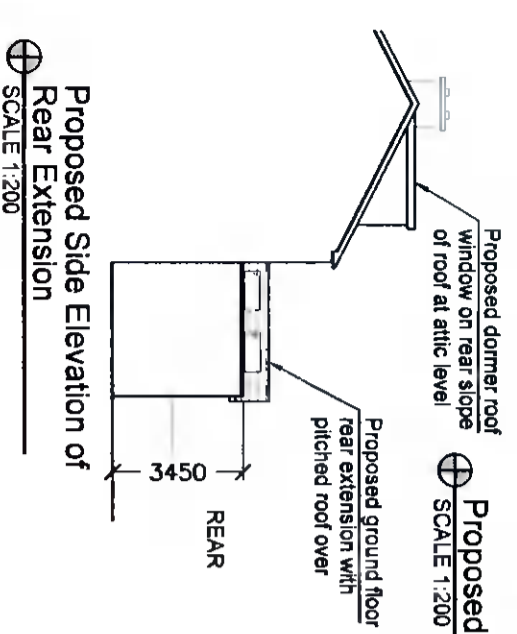

Proposed Side Elevation of Rear Extension
SCALE 1:200

ISSUED FOR PLANNING	ND	DEC' 2021
REVISION TITLE:	DRN:	CHD:
	DATE:	

AA Architecture

4 CARRIGMORE CLOSE, AYLESBURY,
Dublin 24 - Ph: 01 4148358

CLIENT: **George & Natasha O' Driscoll**

JOB TITLE: **PROPOSED WORKS AT 23 SESKIN VIEW AVENUE, TALLAGHT, DUBLIN 24**

TITLE: **EXISTING & PROPOSED ELEVATIONS**

SCALE: 1:200	INITIALS: ND	DATE: DEC' 2021
JOB No: S491	DRAWING No: 003	REV: P

THIS DRAWING IS ISSUED FOR PLANNING PERMISSION ONLY, AND IS NOT A CONSTRUCTION DRAWING

NOTES:

This drawing is to be read in conjunction with all relevant Engineers drawings.
Do not scale use figured dimensions ONLY.
All dimensions in millimeters unless otherwise stated.
All dimensions to be checked on site.
All building works to comply with current building regulations & in accordance with Homebond Standards.