



Existing Front Elevation
SCALE 1:200

Porch for Retention Permission denoted by dashed outline

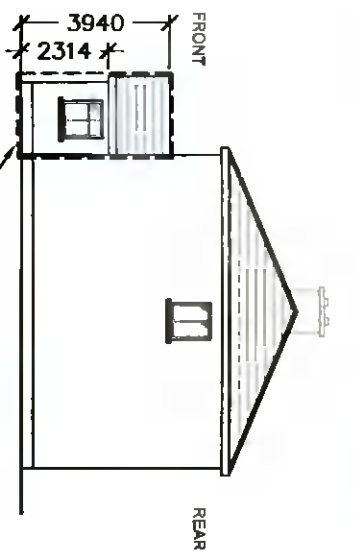


Existing Gable Elevation
SCALE 1:200

Porch for Retention Permission denoted by dashed outline

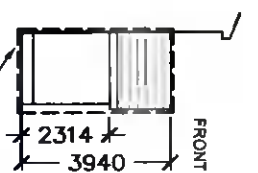


Existing Front Porch Side Elevation
SCALE 1:200


Porch for Retention Permission denoted by dashed outline

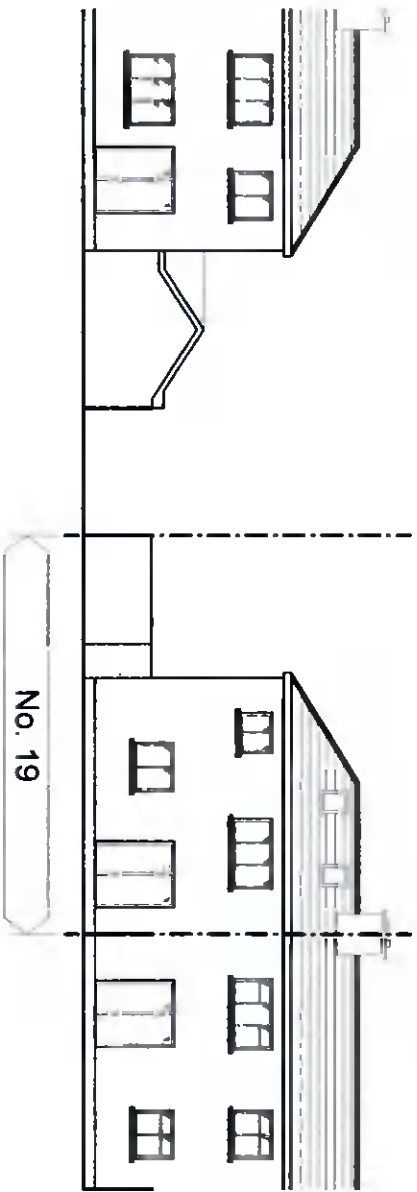


Existing Rear Elevation
SCALE 1:200

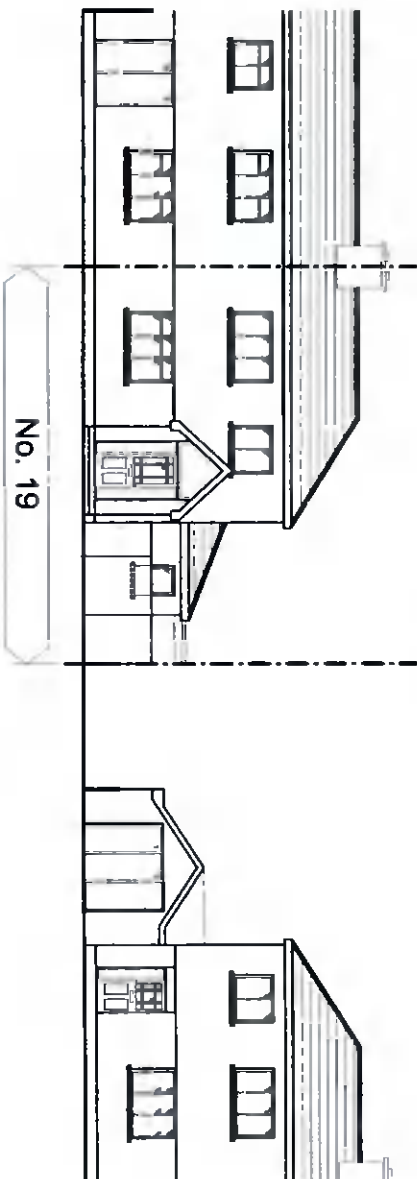


Proposed Front Elevation
SCALE 1:200

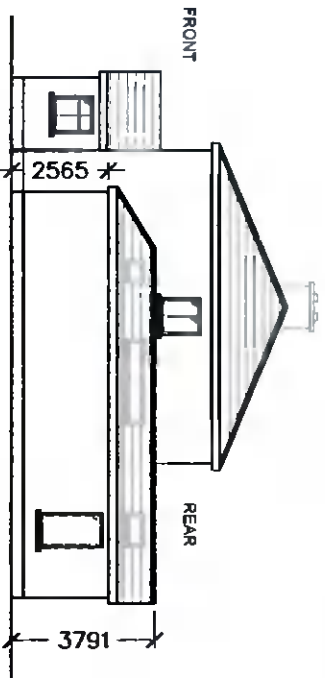


Proposed Gable Elevation
SCALE 1:200

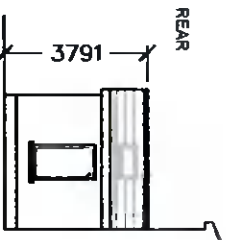

Proposed Side Elevation
of rear extension
SCALE 1:200

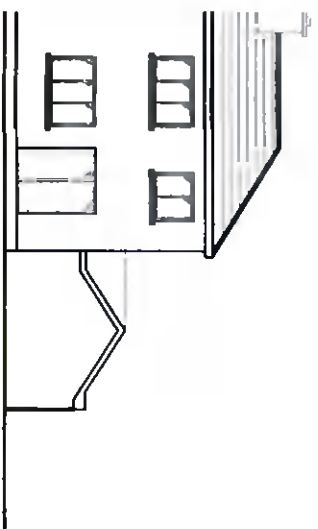

Proposed Rear Elevation
SCALE 1:200

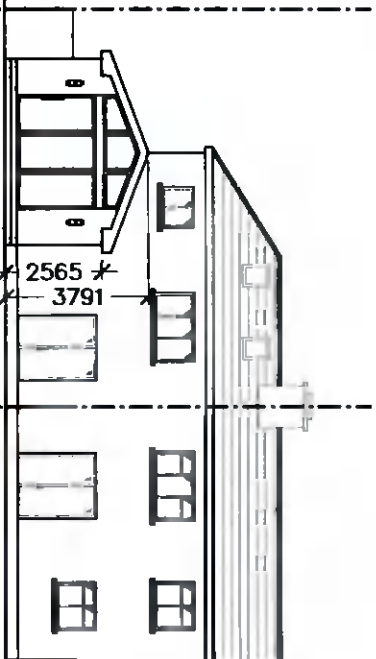

P	ISSUED FOR PLANNING	ND	DEC 2021
REV:	REVISION TITLE:	DRN:	CHO: DATE:

AA Architecture

4 CARRIGMORE CLOSE, AYLESBURY,
Dublin 24 - Ph: 01 4148358

CLIENT:

Paul Doyle

TITLE:
**EXISTING & PROPOSED
ELEVATIONS**

JOB TITLE:
**PROPOSED WORKS AT 19 HILLSBROOK
GROVE, PERRYSTOWN,**

SCALE:
1:200

INITIALS:
ND

DATE:
DEC 2021

JOB No:
S490

DRAWING No:
002

REV:
P

NOTES:

This drawing is to be read in conjunction with all relevant Engineers drawings.
Do not scale use figured dimensions ONLY.
All dimensions in millimeters unless otherwise stated.
All dimensions to be checked on site.
All building works to comply with current building regulations & in accordance with Homebond Standards.

THIS DRAWING IS ISSUED FOR PLANNING PERMISSION ONLY, AND IS NOT A CONSTRUCTION DRAWING