

Ruby Architectural

10 The Square, Kildare, Co. Kildare
Tel: 01 853 85721 8265
Email: pdr@rubyarchitectural.ie
Architectural Design | Building Surveying Services

NORTH POINT:



NOTES:
FOR PLANNING PURPOSES ONLY.
DO NOT USE FOR CONSTRUCTION.
COPYRIGHT RESERVED.
DO NOT SCALE DRAWING. USE
FIGURED DIMENSIONS ONLY.
ALL DISCREPANCIES TO BE
REPORTED TO RUBY
ARCHITECTURAL IMMEDIATELY.

KEY:

- SITE BOUNDARY
- EXISTING WALLS
- PROPOSED WALLS
- ROOF TO BE DEMOLISHED
- NEW WORK OUTLINED IN ORANGE



1 EXISTING SITE/ ROOF PLAN
SCALE: 1 : 250




2 PROPOSED SITE/ ROOF PLAN
SCALE: 1 : 250



4 EXISTING CONTIGUOUS ELEVATION
SCALE: 1 : 100



8 EXISTING STREET VIEW OF 9 HAZELWOOD CRESCENT
SCALE: NTS

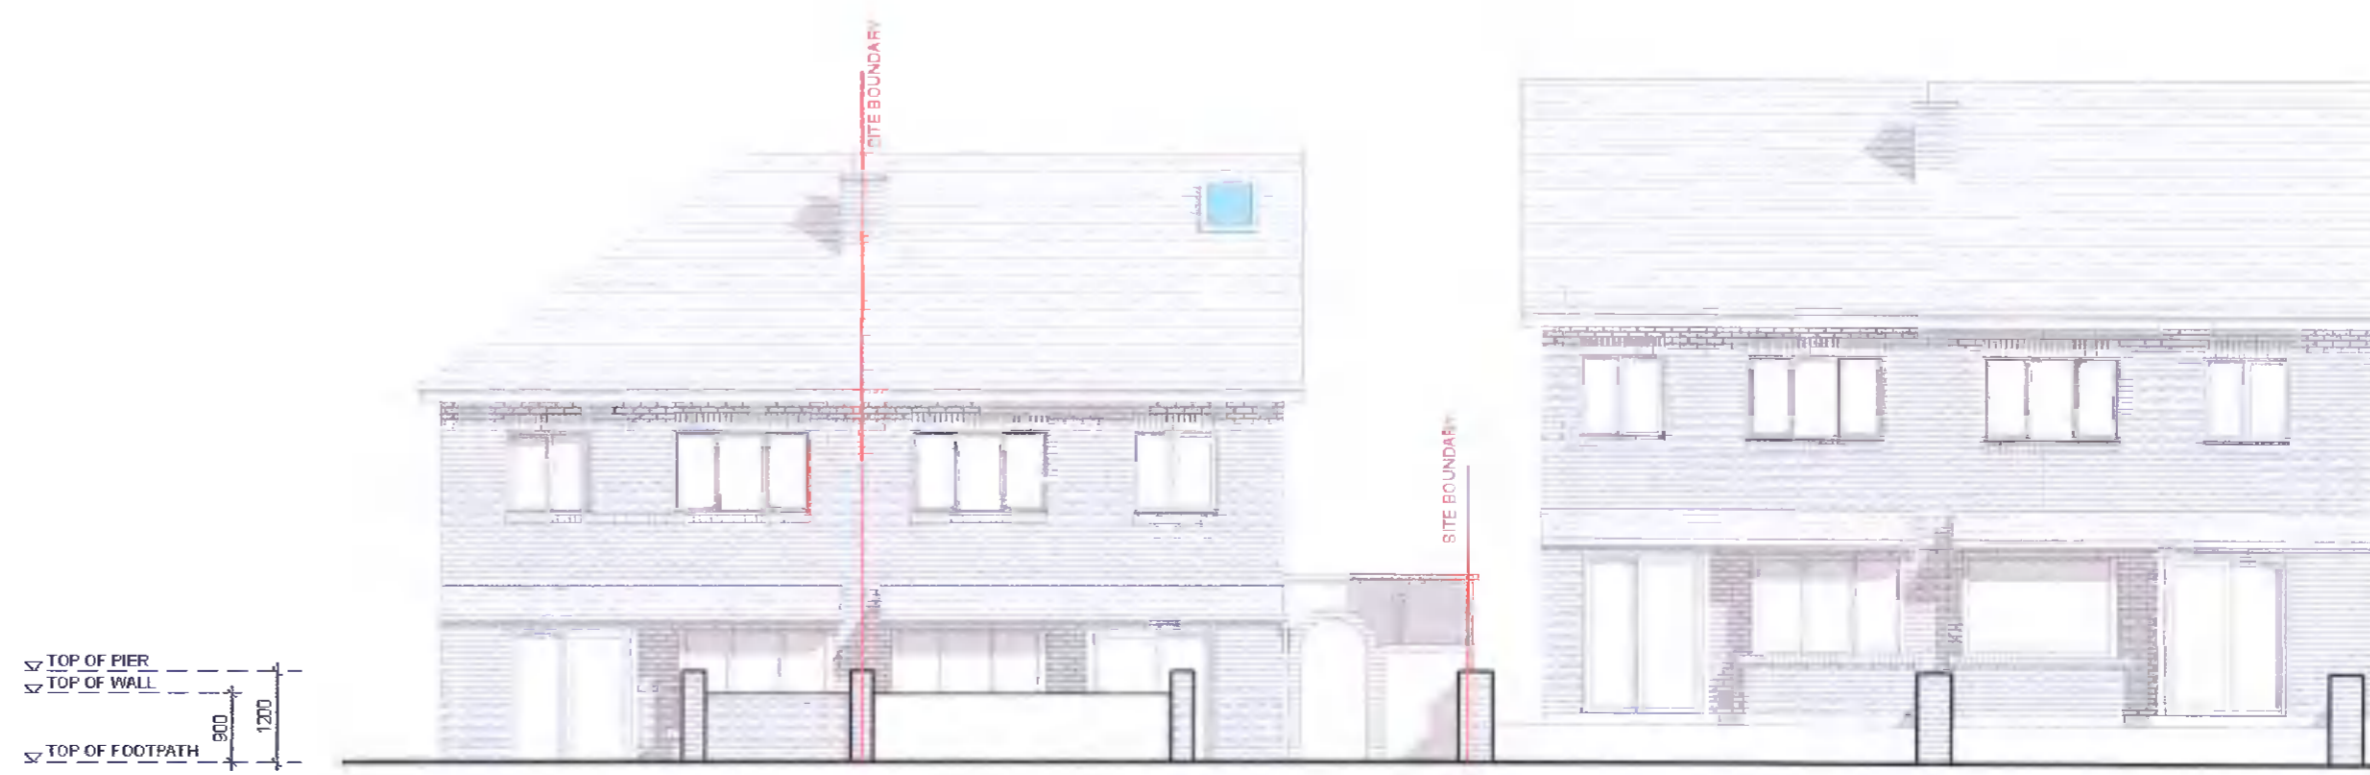

3 PROPOSED CONTIGUOUS ELEVATION
SCALE: 1 : 100

DATE:	12/11/2021
PROJECT NO.	015/21
REVISION	DATE

PROJECT TITLE:
9 HAZELWOOD CRESCENT, DUBLIN
22

CLIENT NAME:
MR. BRIAN McMAHON

SCALE: As indicated

DRAWING TITLE:
SITE LAYOUT/ BOUNDARY WALL
TREATMENT

PL 005

DRAWN BY: Author