

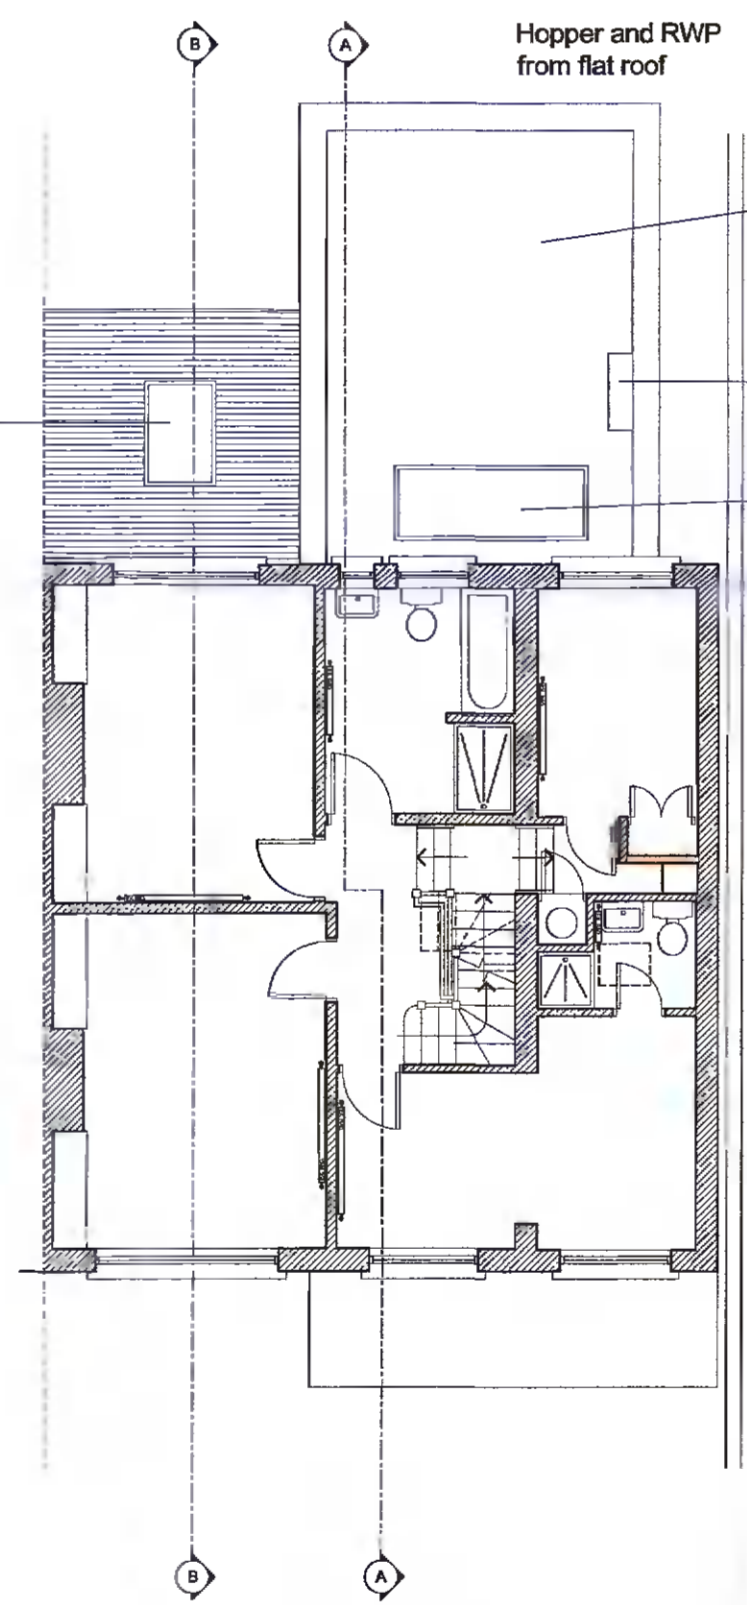



Proposed Ground Floor Plan

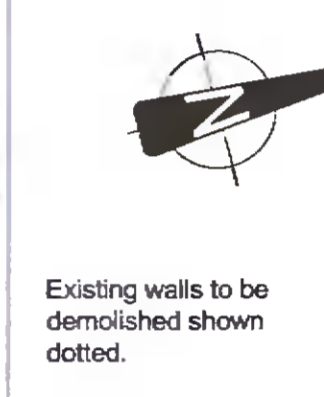

Proposed Extension Roof Plan

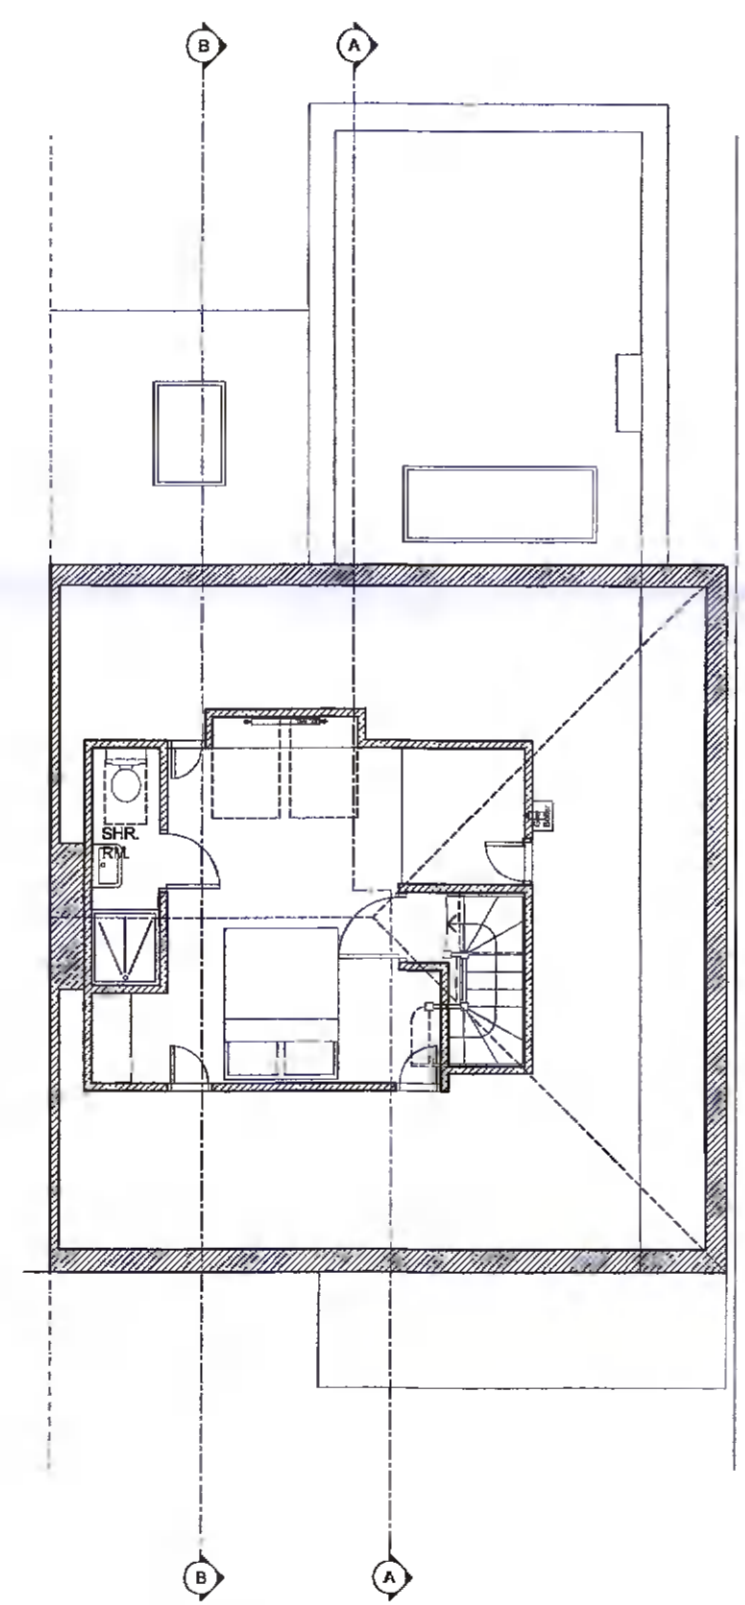

Unchanged Attic Floor Plan

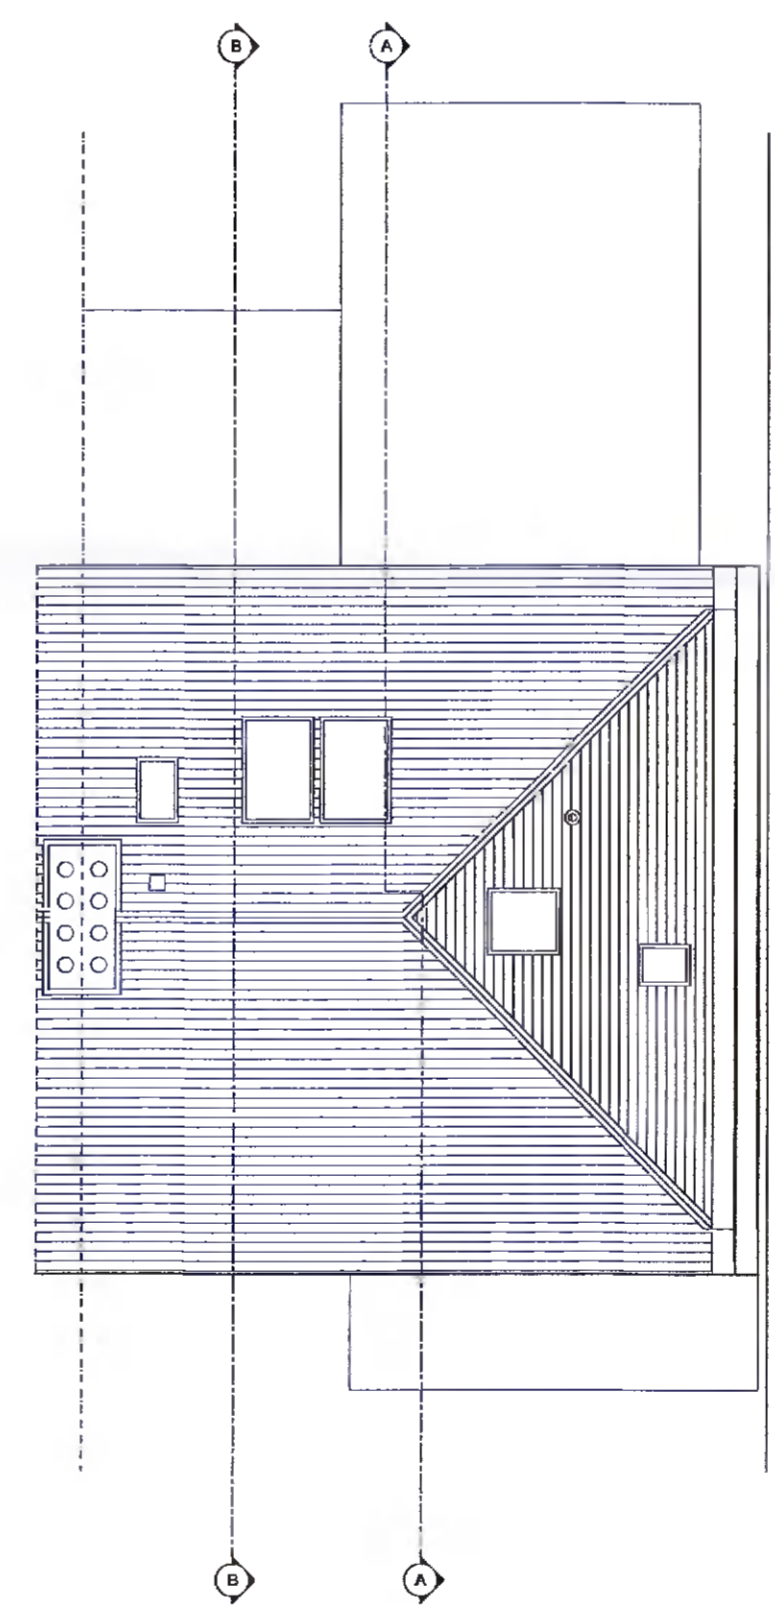

Roof Plan

- Existing walls shown thus
- New construction shown thus
- Demolition shown thus

| REV. | DATE | DRWN. | DESCRIPTION | INT. |
|------|------|-------|-------------|------|
| | | | | |
| | | | | |
| | | | | |

FIGURED DIMENSIONS ONLY TO BE USED THIS DRAWING IS COPYRIGHT ©
FLANAGAN ARCHITECTS
 8, Arqus House, Greenmount Office Park, Harold's Cross, Dublin 6W
 Tel: (01) 4730034 Fax: (01) 4730043 email: info@flanaganarchitects.ie

PROJECT: HOUSE REFURBISHMENT AT 53, WAINSFORD ROAD, TERENURE, DUBLIN 6W D6W R851

CLIENT: MS. MAJELLA SLEVIN & MR. PADRAIG WOODS

DRAWING: PROPOSED FLOOR PLANS

SCALE: 1:100 (at A1), 1:200 (at A3) DRAWN BY: P.F.
 DATE: Nov. 2021 DRAWING NO. 12102 / PP-3 REV.