



**NORTH ELEVATION (FRONT)**  
1:200 @ A1

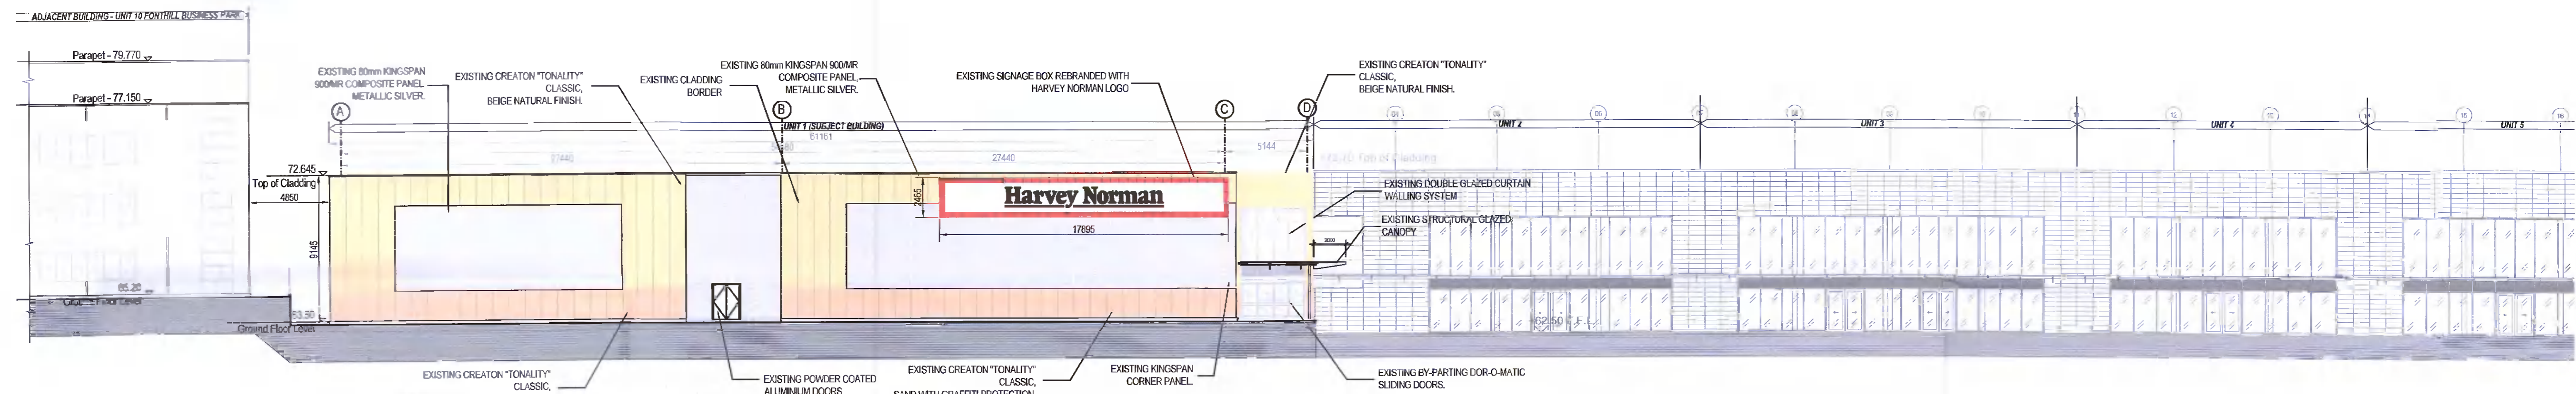

**EAST ELEVATION (FONTHILL ROAD)**  
1:200 @ A1

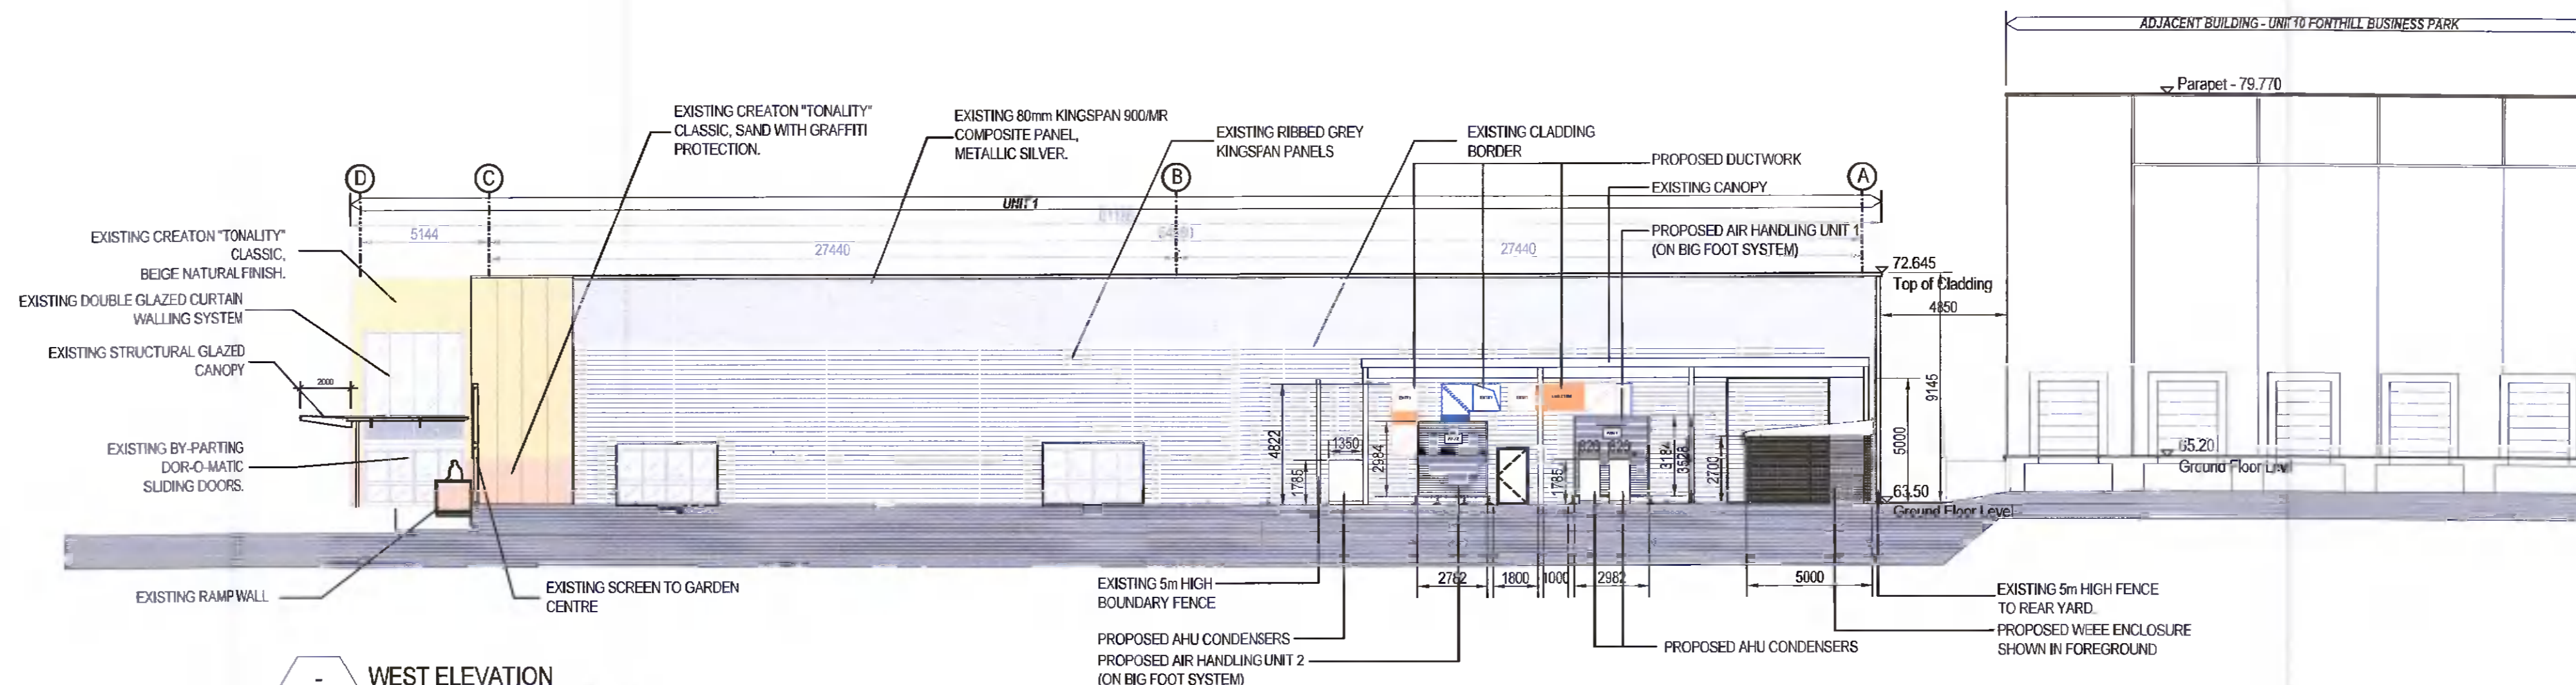

**WEST ELEVATION**  
1:200 @ A1

**IMPORTANT NOTE:**  
Work to figured dimensions only - do not scale print. All setting out dimensions to be checked and confirmed on site prior to commencement of work. Any inaccuracies should be brought to the attention of the architect. If in doubt - ask!  
All construction methods, materials, services and installers to be in accordance with all Irish Building Regulations and codes of practice at the time of construction. All sub-contractors are ultimately responsible for ensuring compliance with the regulations within their own trade.  
This drawing is copyright to Fewer Harrington & Partners

**NOTES**

NO.	REVISIONS TO DRAWING	DATE	By

NO.	REVISIONS TO DRAWING	DATE	By

NO.	REVISIONS TO DRAWING	DATE	By

STAGE  
PLANNING APPLICATION

 Studio 14, The Atrium, Maritana Gate, Canada St., Waterford, Ireland Tel: +353-51-875011 Fax: +353-51-470596 E-mail: waterford@fh-architects.com	PROJECT <b>PLANNING APPLICATION AT UNIT 1          FONTHILL RETAIL PARK, FONTHILL          ROAD, DUBLIN D22, D22YD89.</b>	DRAWN bdh/DF	DATE 25.11.21	CAD JOB No. 21056	
	SCALE A1 1:200	SCALE A2 1:400	DRAWING CONTEXTUAL ELEVATIONS	DWG No. PP-07	