


1 EXISTING GROUND FLOOR PLAN
SCALE 1 : 100

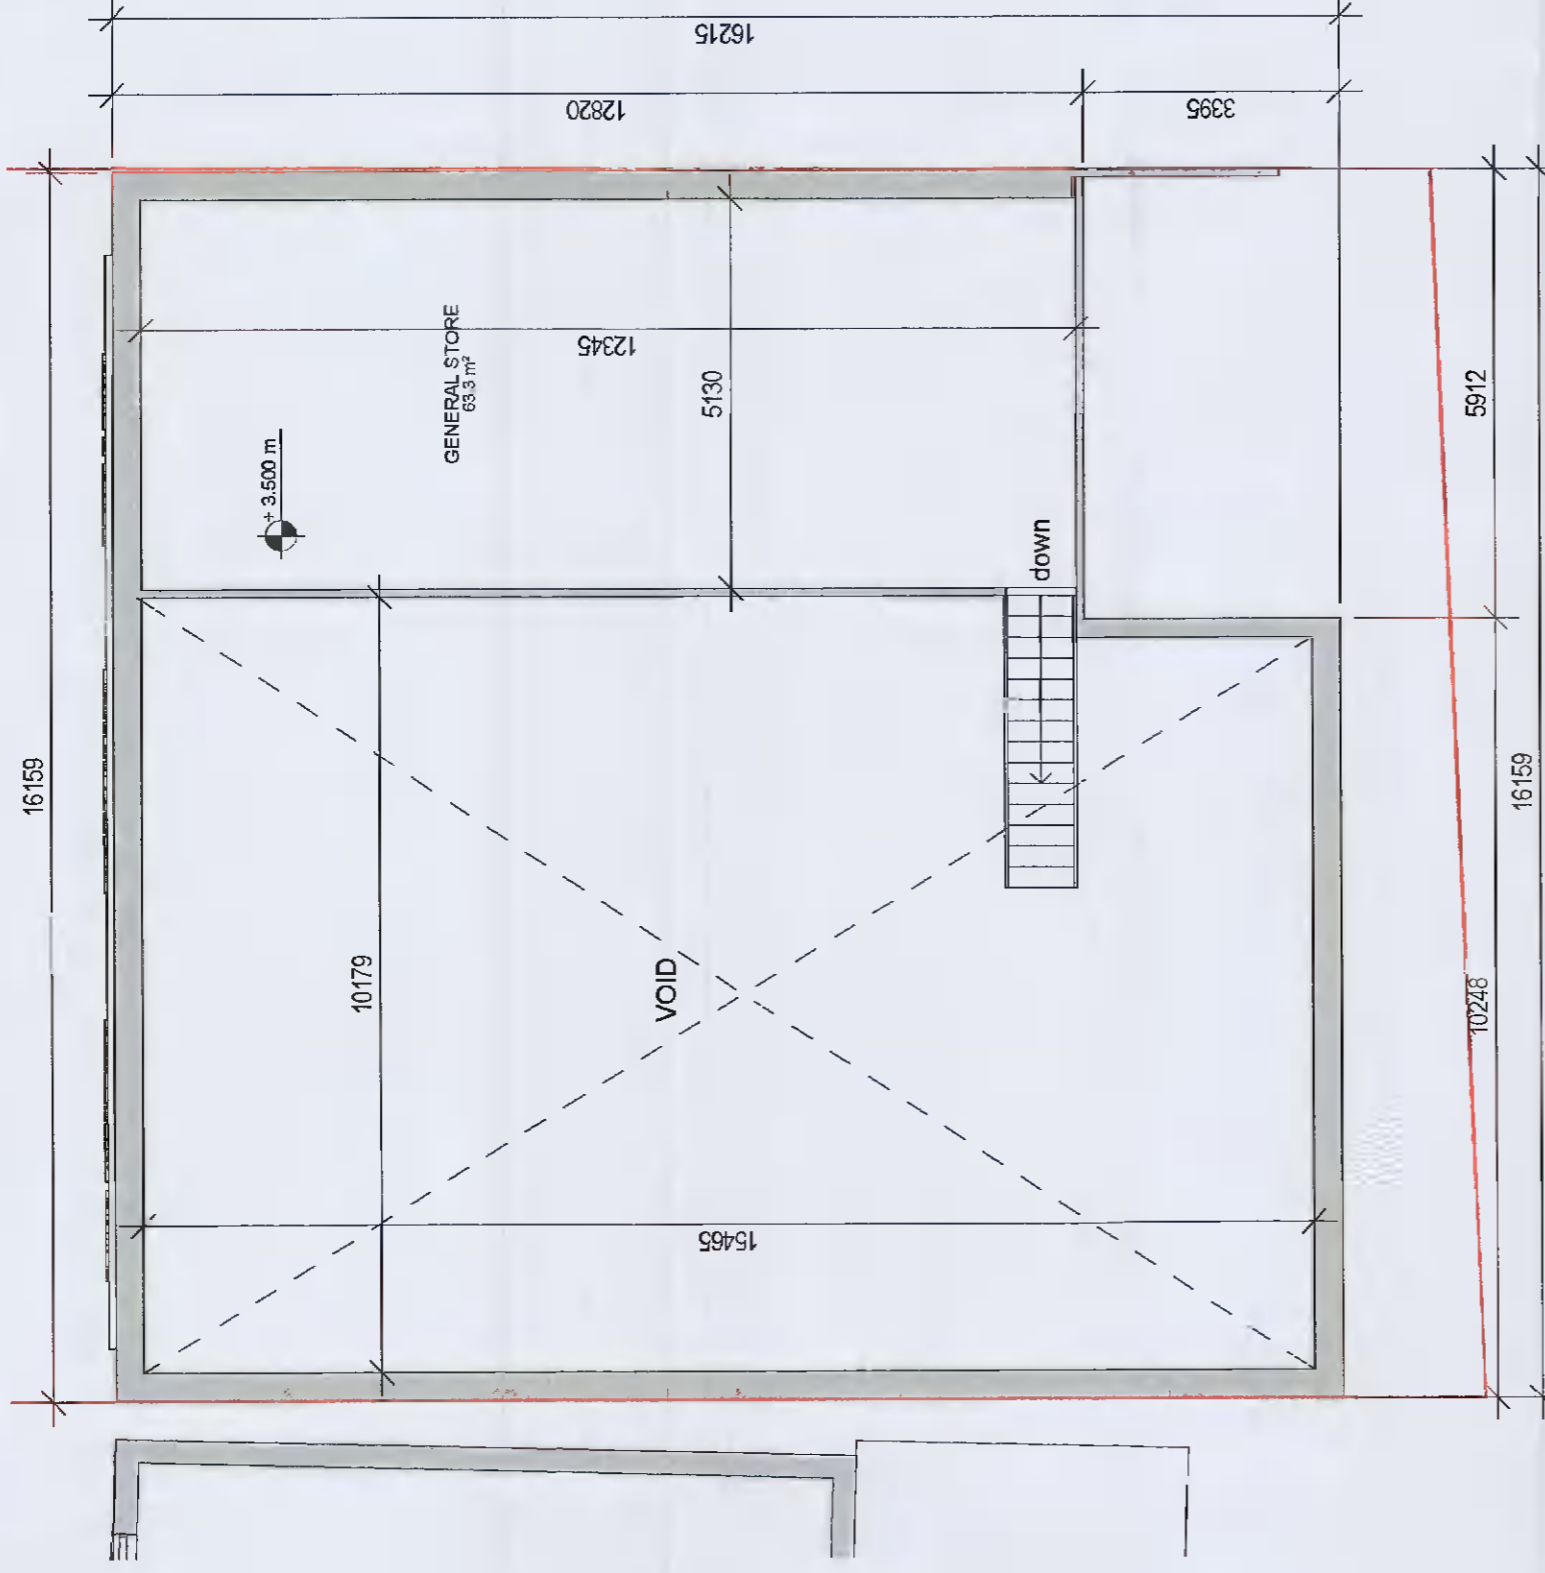

2 EXISTING MEZZANINE FLOOR PLAN
SCALE 1 : 100

NOTES:
1. This drawing is copyright. Figured dimensions only to be taken from this drawing. All dimensions to be checked on site. Module Design Ltd to be informed of any discrepancies before work proceeds.

REV	DATE	DESCRIPTION	ISSUED
A	2021.12.10	Issued for Planning	Zubi Efobi

CLIENT NAME ALAN & MONICA HOLMES		CHECKED:	PAGE SIZE A2
DRAWN: Zubi Efobi	DATE: DECEMBER 2021		

PROJECT NAME PROPOSED MIXED USE DEV. AT PAINTWORLD, 1-2 BALLYMOUNT ROAD LOWER, DUBLIN 12		DRAWING TITLE EXISTING FLOOR PLANS	PROJECT NO. 21127	DRAWING NO. P100	SCALE 1 : 100	REV A
PROJECT NO. 21127						

MODULE
ARCHITECTURE | DESIGN | PROJECT MANAGEMENT
1st Floor, 2 Chapel Hill, Lucan, Co. Dublin
t: +353 1 532 5078 e: hello@module.ie w: www.module.ie

STATUS
PLANNING