




1 PROPOSED GROUND FLOOR PLAN
SCALE 1:100

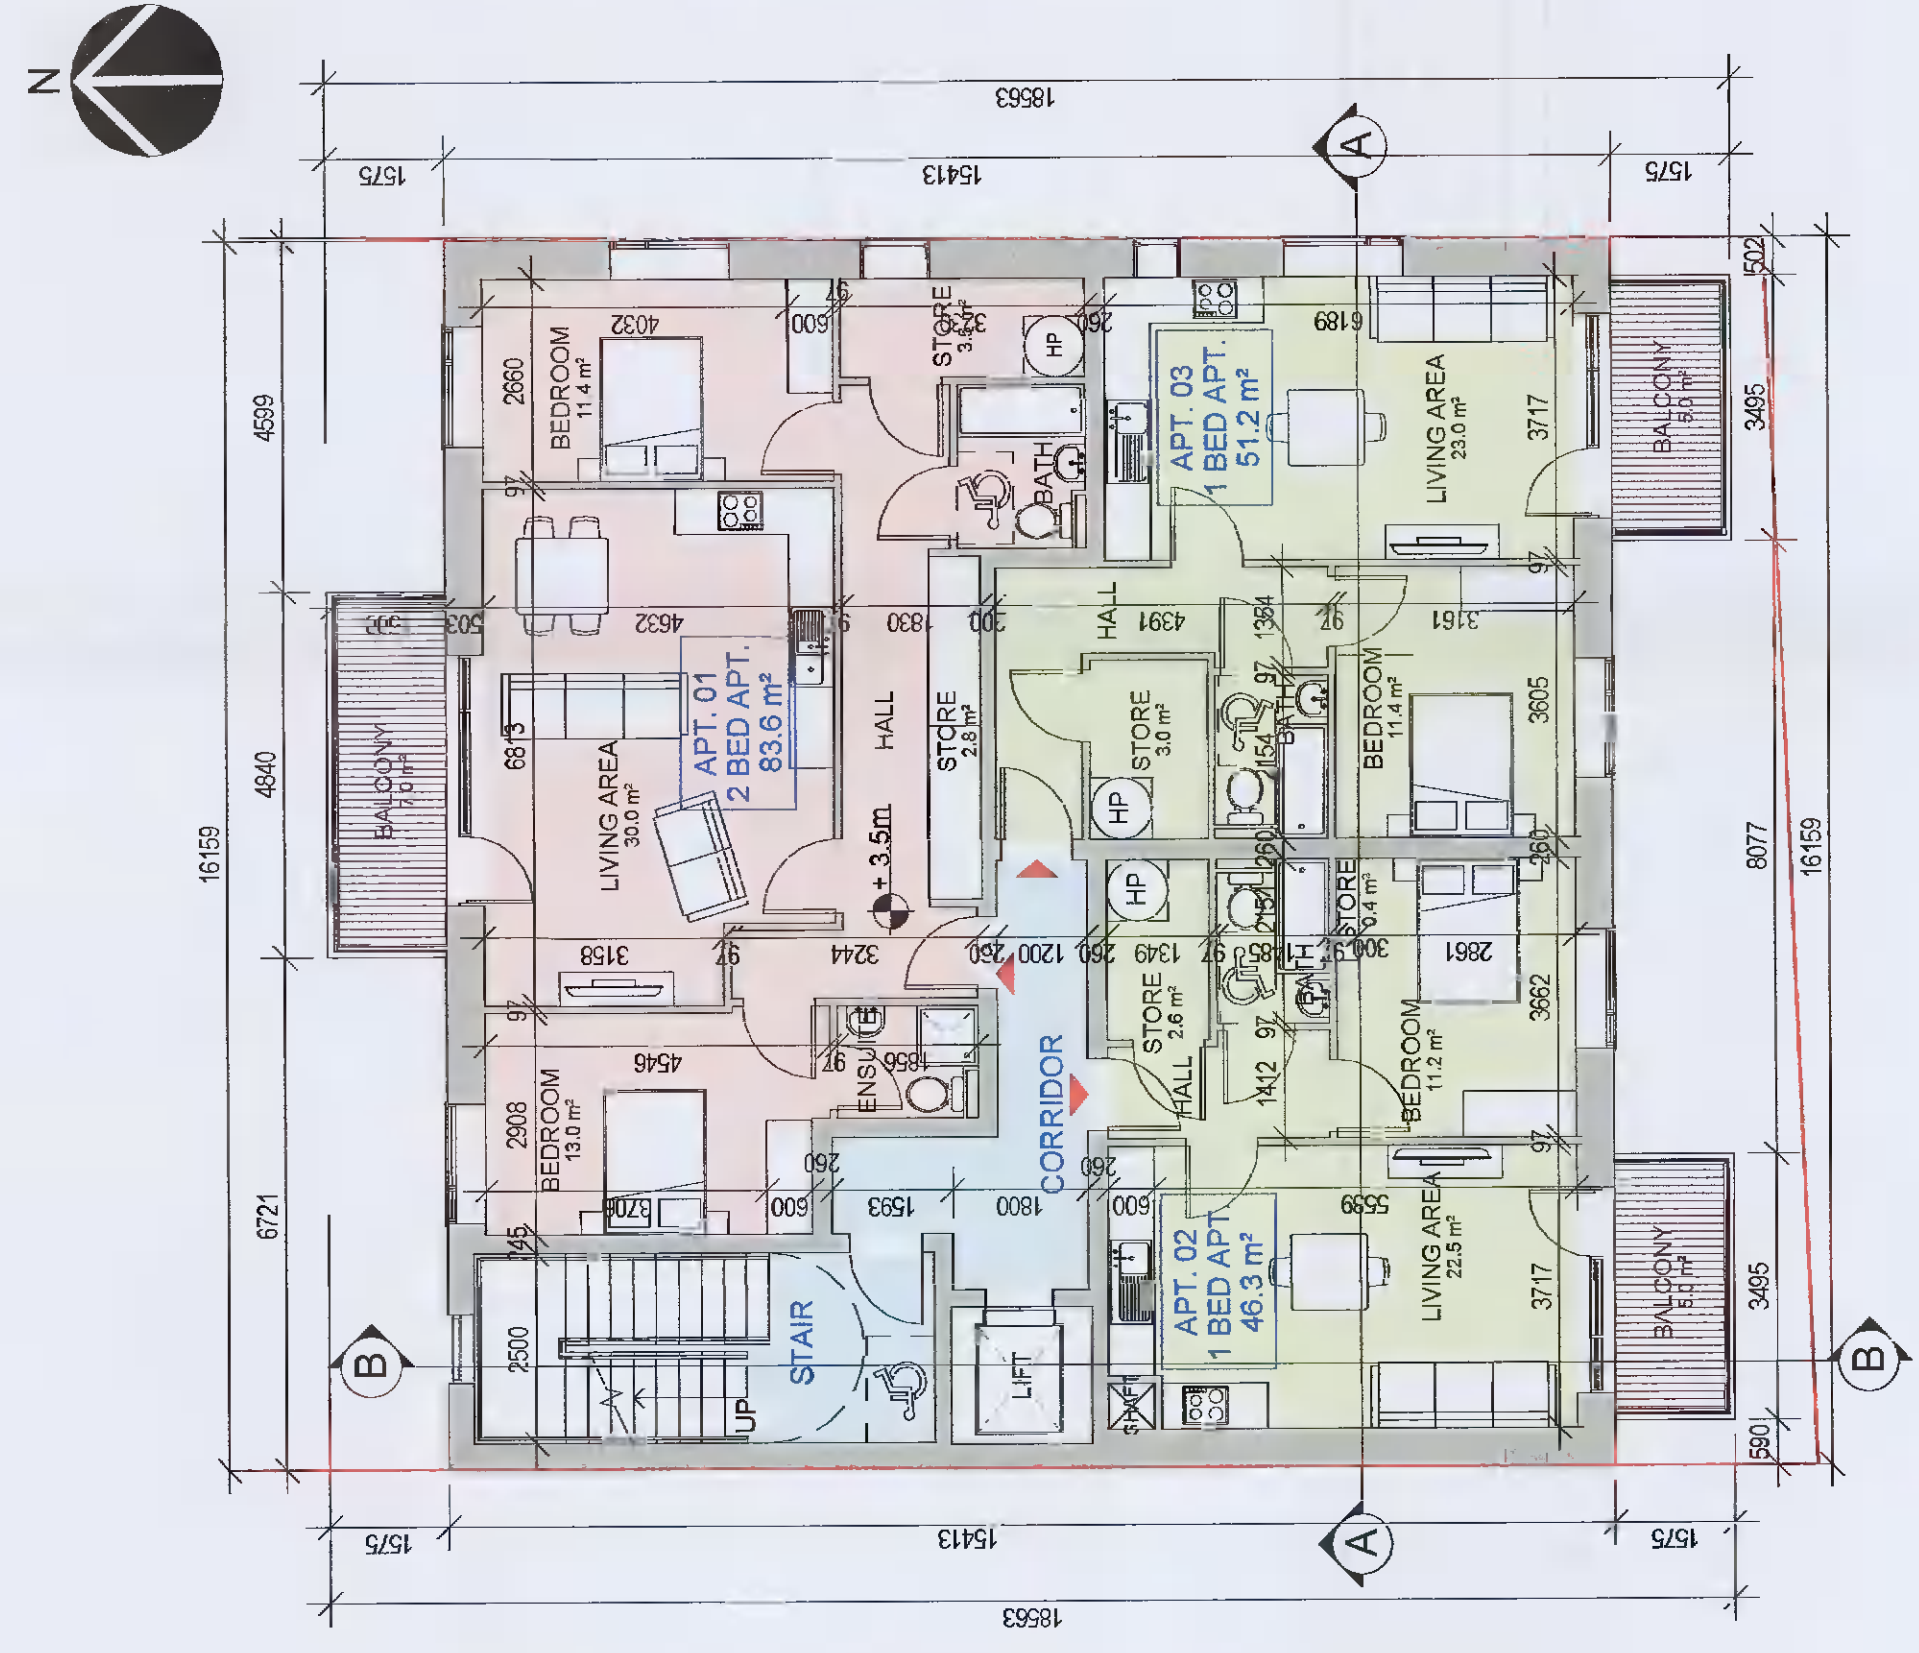


2 PROPOSED FIRST FLOOR PLAN
SCALE 1:100

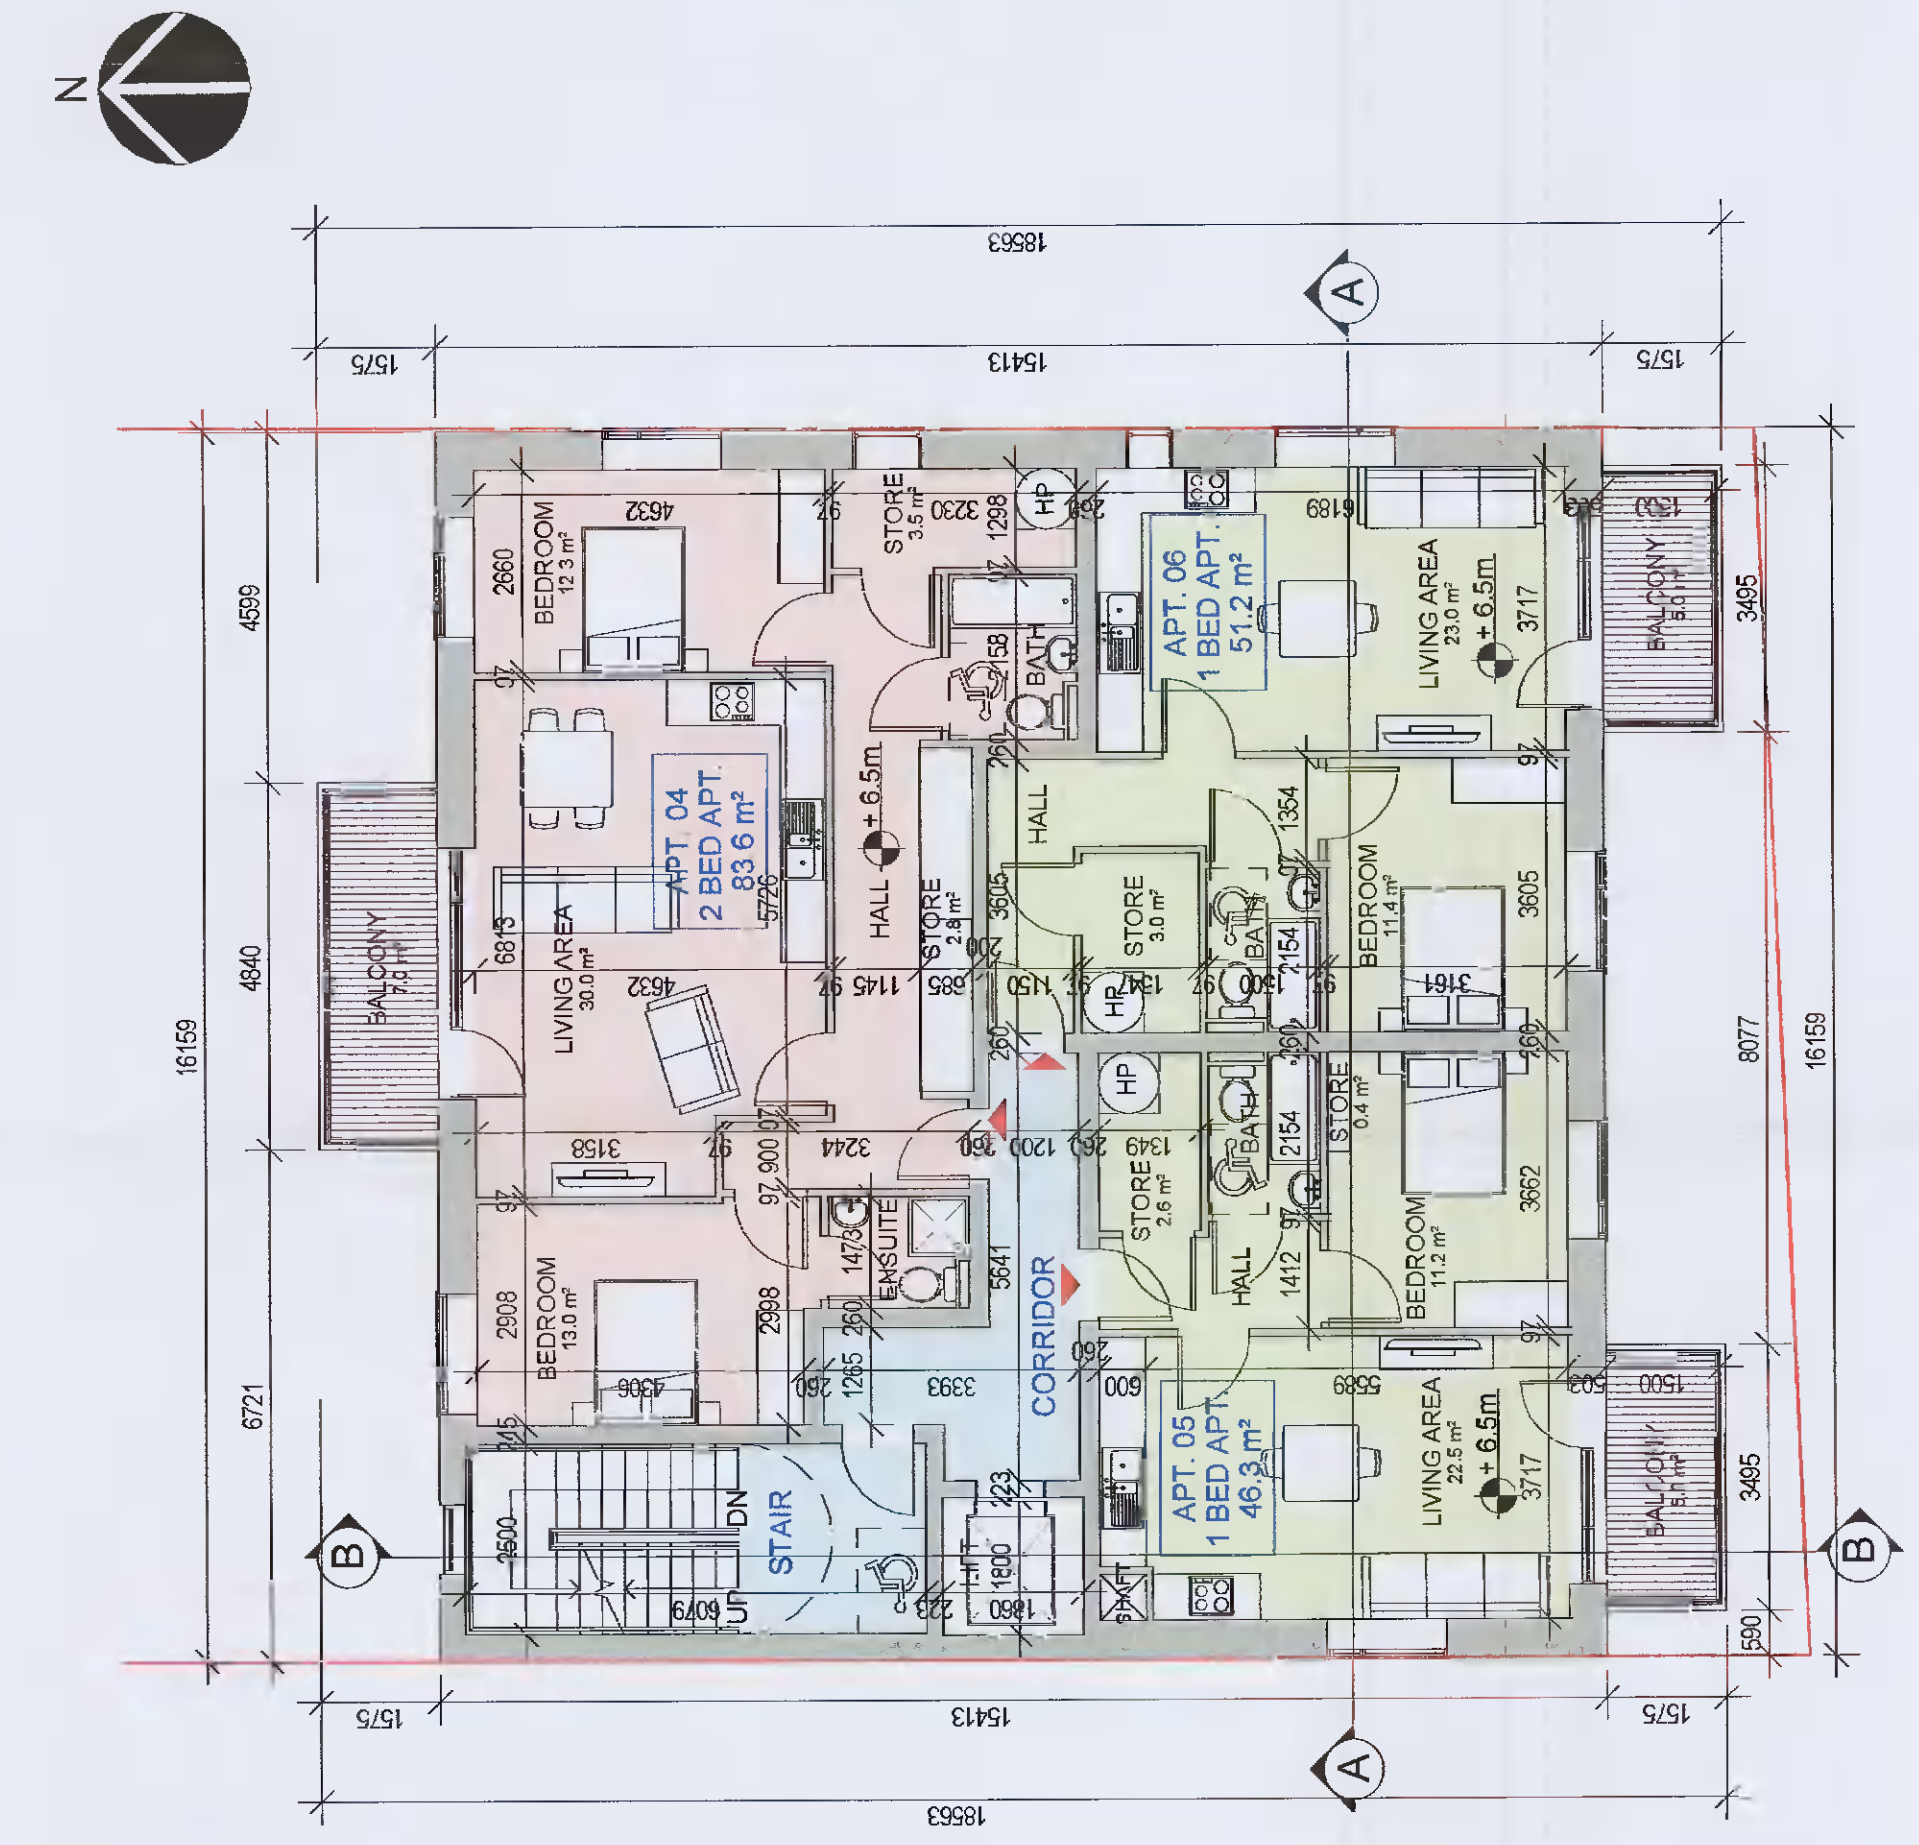

3 PROPOSED SECOND FLOOR PLAN
SCALE 1:100

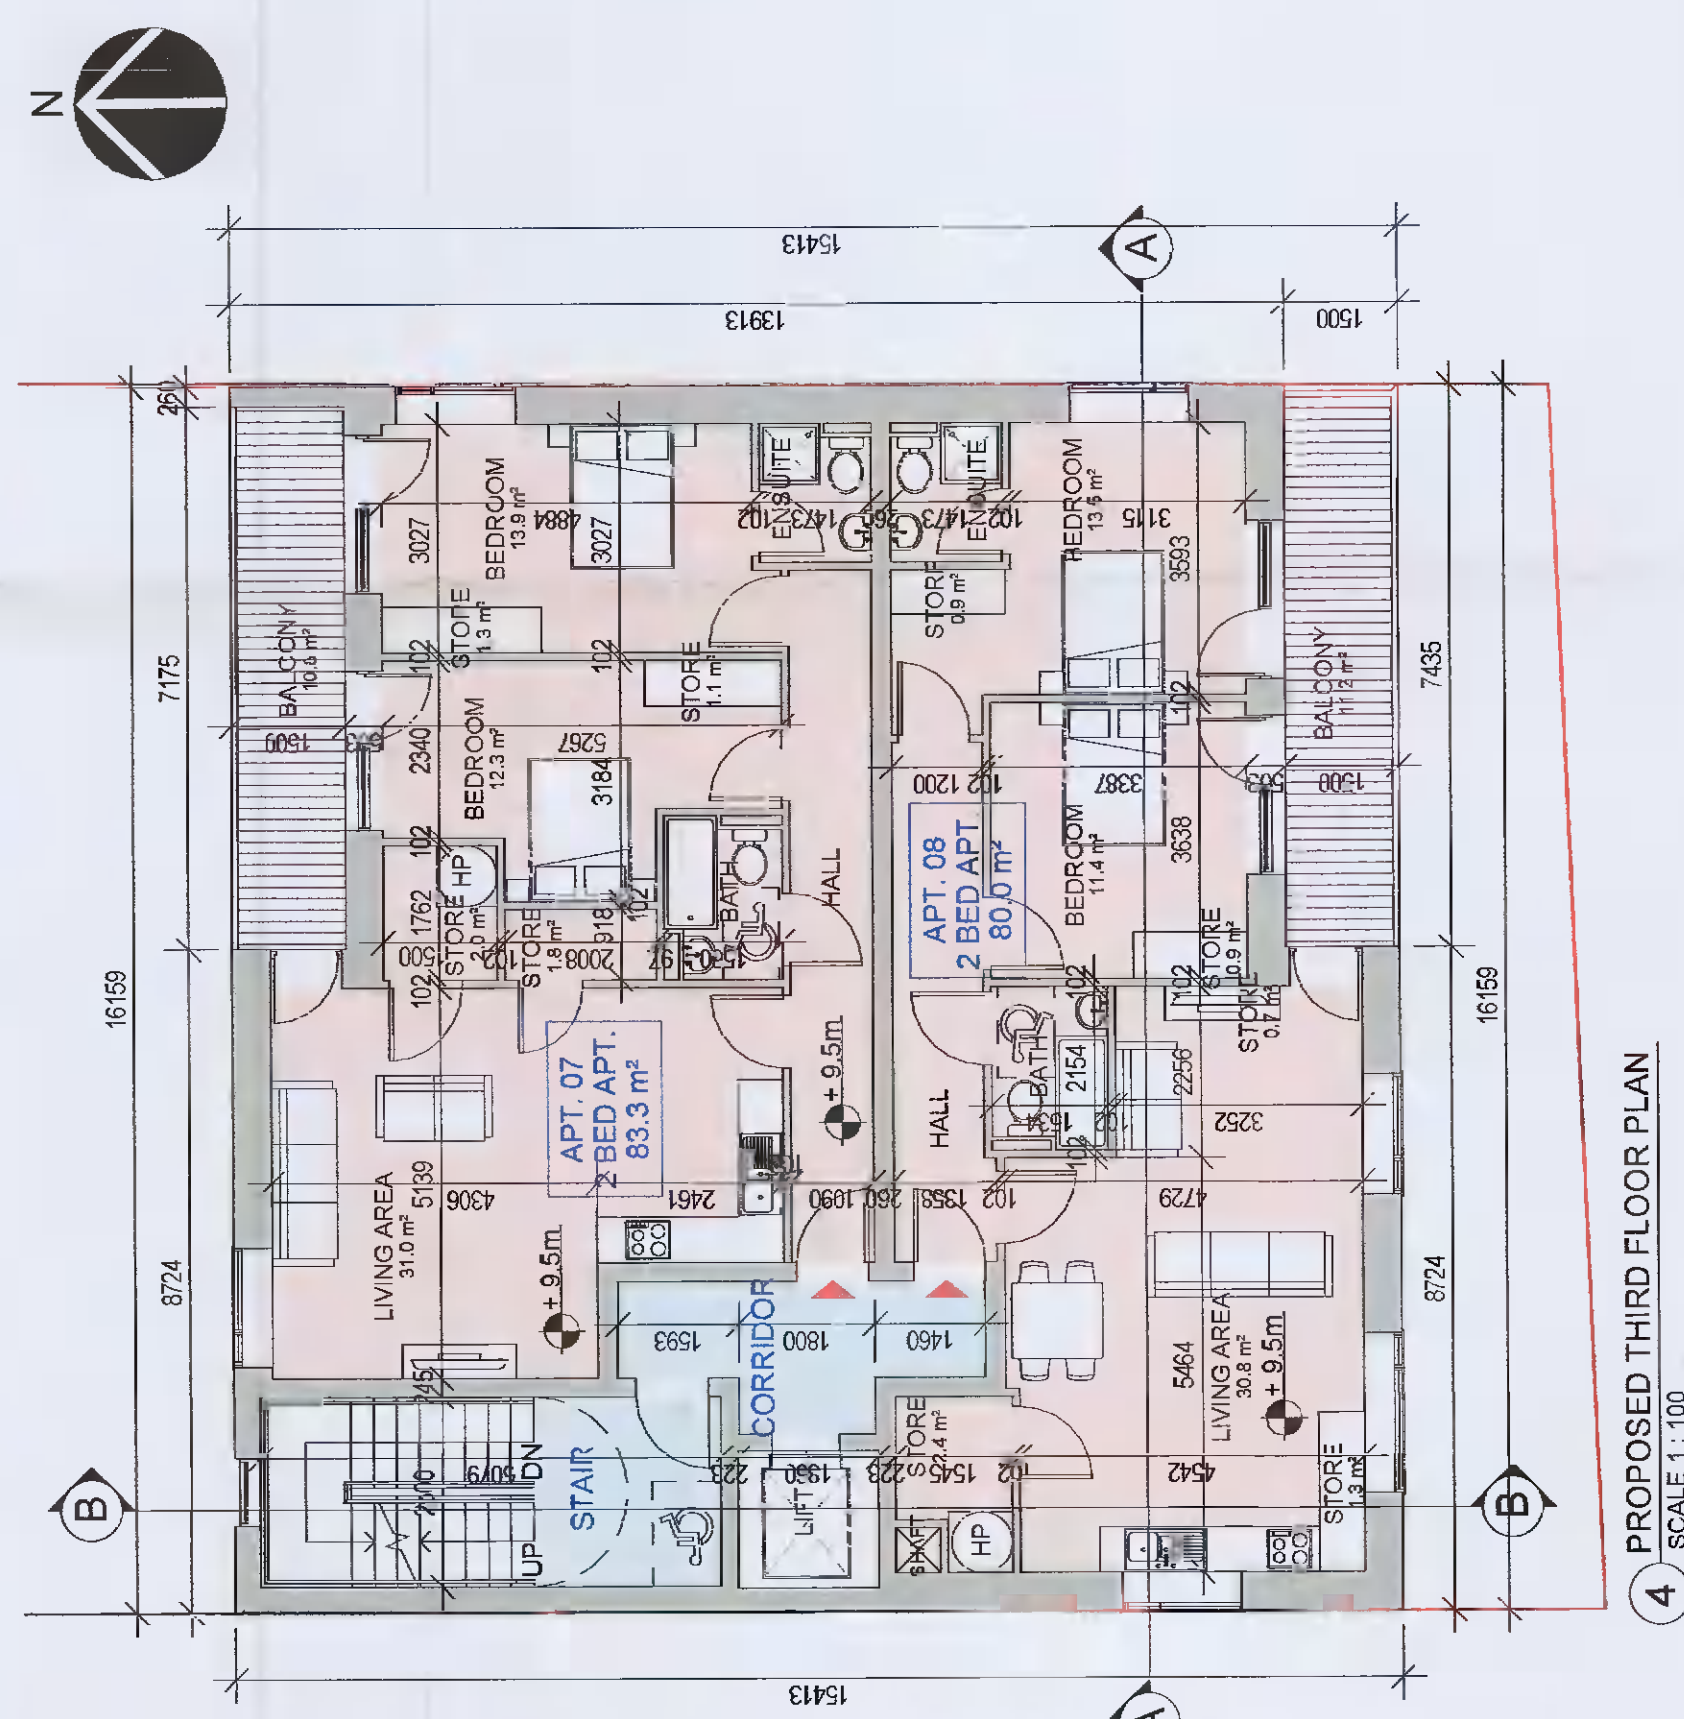

4 PROPOSED THIRD FLOOR PLAN
SCALE 1:100

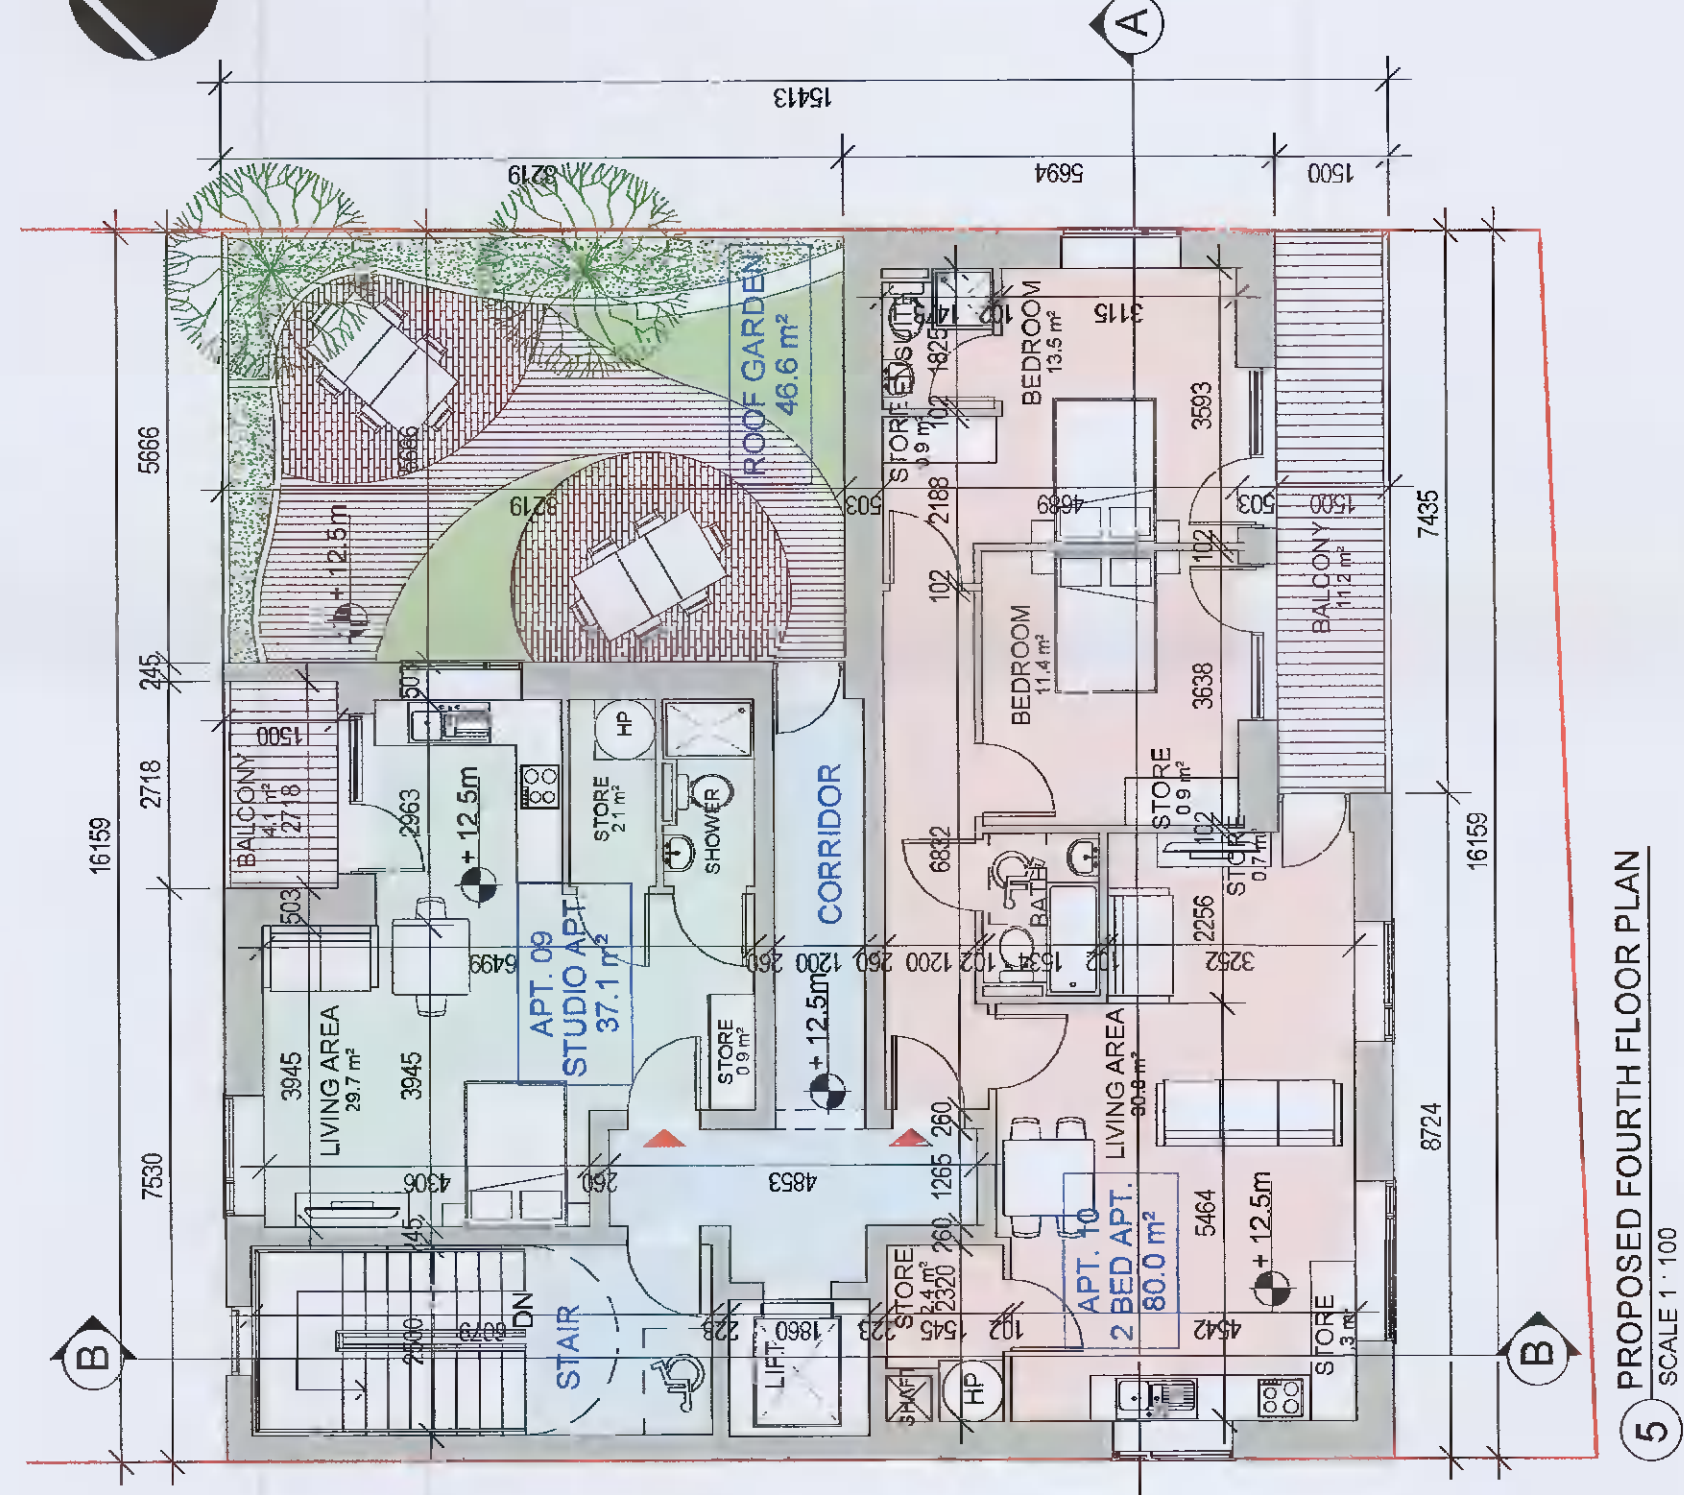

5 PROPOSED FOURTH FLOOR PLAN
SCALE 1:100

BUILDING LEGEND

- 1 BED APT.
- 2 BED APT.
- STUDIO APT.
- RETAIL UNIT
- CORRIDOR
- PLANTROOM
- STAIR

ACCOMMODATION SCHEDULE

STUDIO APARTMENT	1 NO.
1 BED APARTMENT	4 NO.
2 BED APARTMENT	5 NO.
TOTAL NO. OF APARTMENTS	10 NO.

NOTES:
© This drawing is copyright. Figured dimensions only to be taken from this drawing. All dimensions to be checked on site. Module Design Ltd is the holder of any discrepancies before work proceeds.

REV	DATE	DESCRIPTION	ISSUED

CLIENT NAME ALAN & MONICA HOLMES	CHECKED	PAGE SIZE A1
DRAWN ZUBI EFOBI		DRAWING NO. P101
DATE DECEMBER 2021		SCALE 1:100
		REV