



1 Level 0 Ground Floor Proposed  
1 : 200

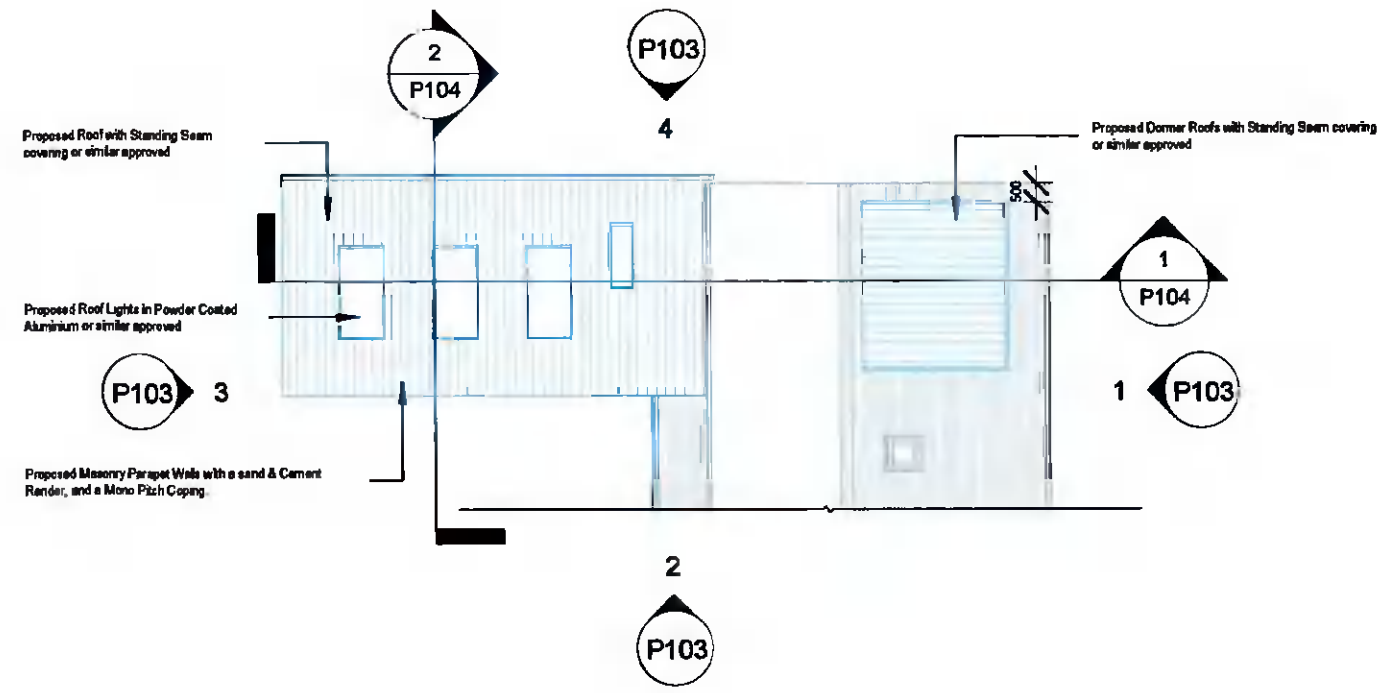

3 Level 3 Roof Plan Proposed  
1 : 200

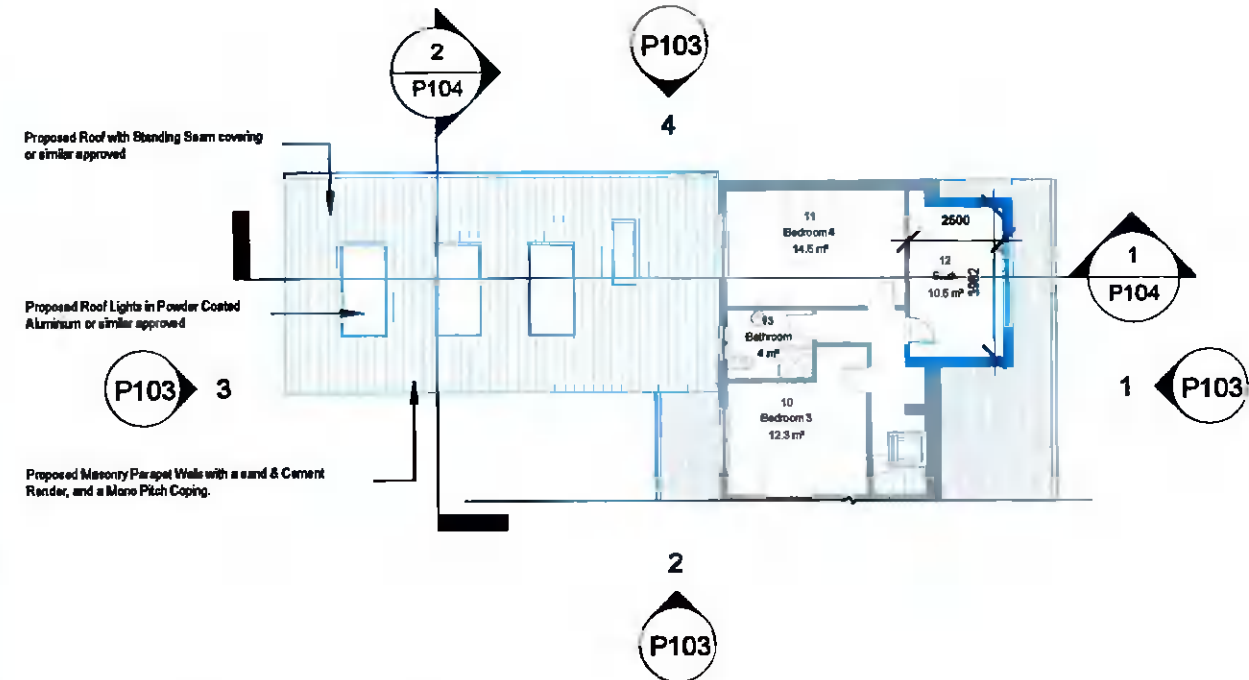

2 Level 1 First Floor Proposed  
1 : 200

Walls, Doors, Windows & Chimney delineated in blue subject to demolition.



4 Level 0 Ground Floor Demolition  
1 : 200

5 Level 1 First Floor Demolition  
1 : 200

Room Schedule Proposed			
Level	Name	Number	Area
<b>Level 0 Ground Floor</b>			
Level 0 Ground Floor	Kitchen/Dining/Family Room	1	38 m²
Level 0 Ground Floor	WC	2	5 m²
Level 0 Ground Floor	Living Room	3	18 m²
Level 0 Ground Floor	Partry	4	5 m²
Level 0 Ground Floor	Hall	5	18 m²
Level 0 Ground Floor	En-Suite	6	4 m²
Level 0 Ground Floor	Utility Room	7	5 m²
Level 0 Ground Floor	Bedroom 1	8	13 m²
Level 0 Ground Floor	Utility/Boot Room	9	12 m²
			120 m²
<b>Level 1 First Floor</b>			
Level 1 First Floor	Bedroom 3	10	12 m²
Level 1 First Floor	Bedroom 4	11	15 m²
Level 1 First Floor	Study	12	10 m²
Level 1 First Floor	Bathroom	13	4 m²
Level 1 First Floor	Landing	14	14 m²
			55 m²
<b>Total Floor Area</b>			<b>175 m²</b>

REF.	DATE	Revision
Peter Brennan Hayfield House, Knocklyon Road, Templeogue, Dublin 16		
North Point		
PROJECT: Proposed Extension & Dormer Roof_Rev. 06		
PROJECTING: PRJ102		
CLIENT: Alison McGinley		
ADDRESS: 32 Mountdown Park, Manor Estate, Dublin 12, D12 XN73		
DRAWN BY: Peter Brennan		
DATE: 08/11/21	SCALE: 1 : 200	DRG. No. P102
DRAWING: Floor Plans Proposed		
DO NOT SCALE FROM DRAWING STATUS: Preliminary Planning		