

Legend


- Specified Walkway / Footpath
- Existing Car Parking Spaces
- Bike Rack
- Grassed Areas
- Dashed Line indicating extended floor area
- Proposed Extended Floor Area
- Existing Floor Plan

7.5 tonne Box Van
 Overall Length: 6.01m
 Overall Width: 2.10m
 Overall Body Height: 3.55m

Vehicle Travel Path


Proposed Revised & Extra Car Parking Spaces

Site Layout Plan (Scale 1:250).

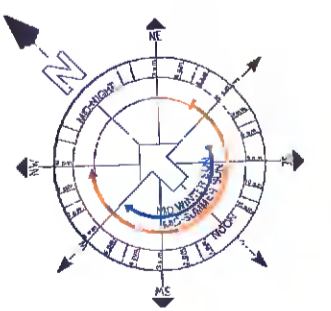

PLANNING DRAWINGS ONLY

| REV | DATE | DETAILS | INITIALS | REV | DATE | DETAILS | INITIALS | REV | DATE | DETAILS | INITIALS | NORTH POINT: | KEY PLAN: |
|-----|------|---------|----------|-----|------|---------|----------|-----|------|---------|----------|--------------|------------|
| | | | | | | | | | | | | N | [Key Plan] |

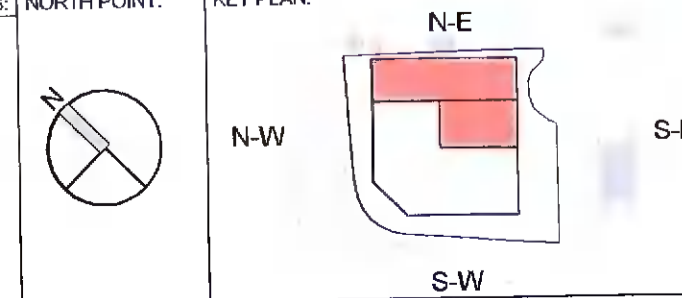

J.M. Johnston Project Management & Building Design Solutions

No. 53, Church Street, Cavan, Co Cavan. Tel: 049-4365462 E-mail: info@jmcconsultants.ie Fax: 049-4365467 Web: jmcconsultants.ie

| | | | | | |
|-------------|--|--------------|-----------|--------------|------------|
| PROJECT: | EXTENSION TO SELF STORAGE UNIT AT BALLYMOUNT BUSINESS PARK | PROJECT NO.: | 21_31 | DATE: | 26-07-2021 |
| CLIENT: | HSIL PROPERTIES | DRAWING NO.: | 2131_P-03 | REVISION: | 'A' |
| TITLE: | SITE LAYOUT PLAN - COLOUR | DRAWN BY: | KS | SCALE AT A1: | 1:250 |
| ISSUE TYPE: | PLANNING APPLICATION STAGE - FURTHER INFORMATION | CHECKED BY: | JJ | SCALE AT A3: | NTS |