




PROPOSED SITE LAYOUT PLAN
CORNERPARK, NEWCASTLE.
Scale: 1:500



PROPOSED BIN STORAGE

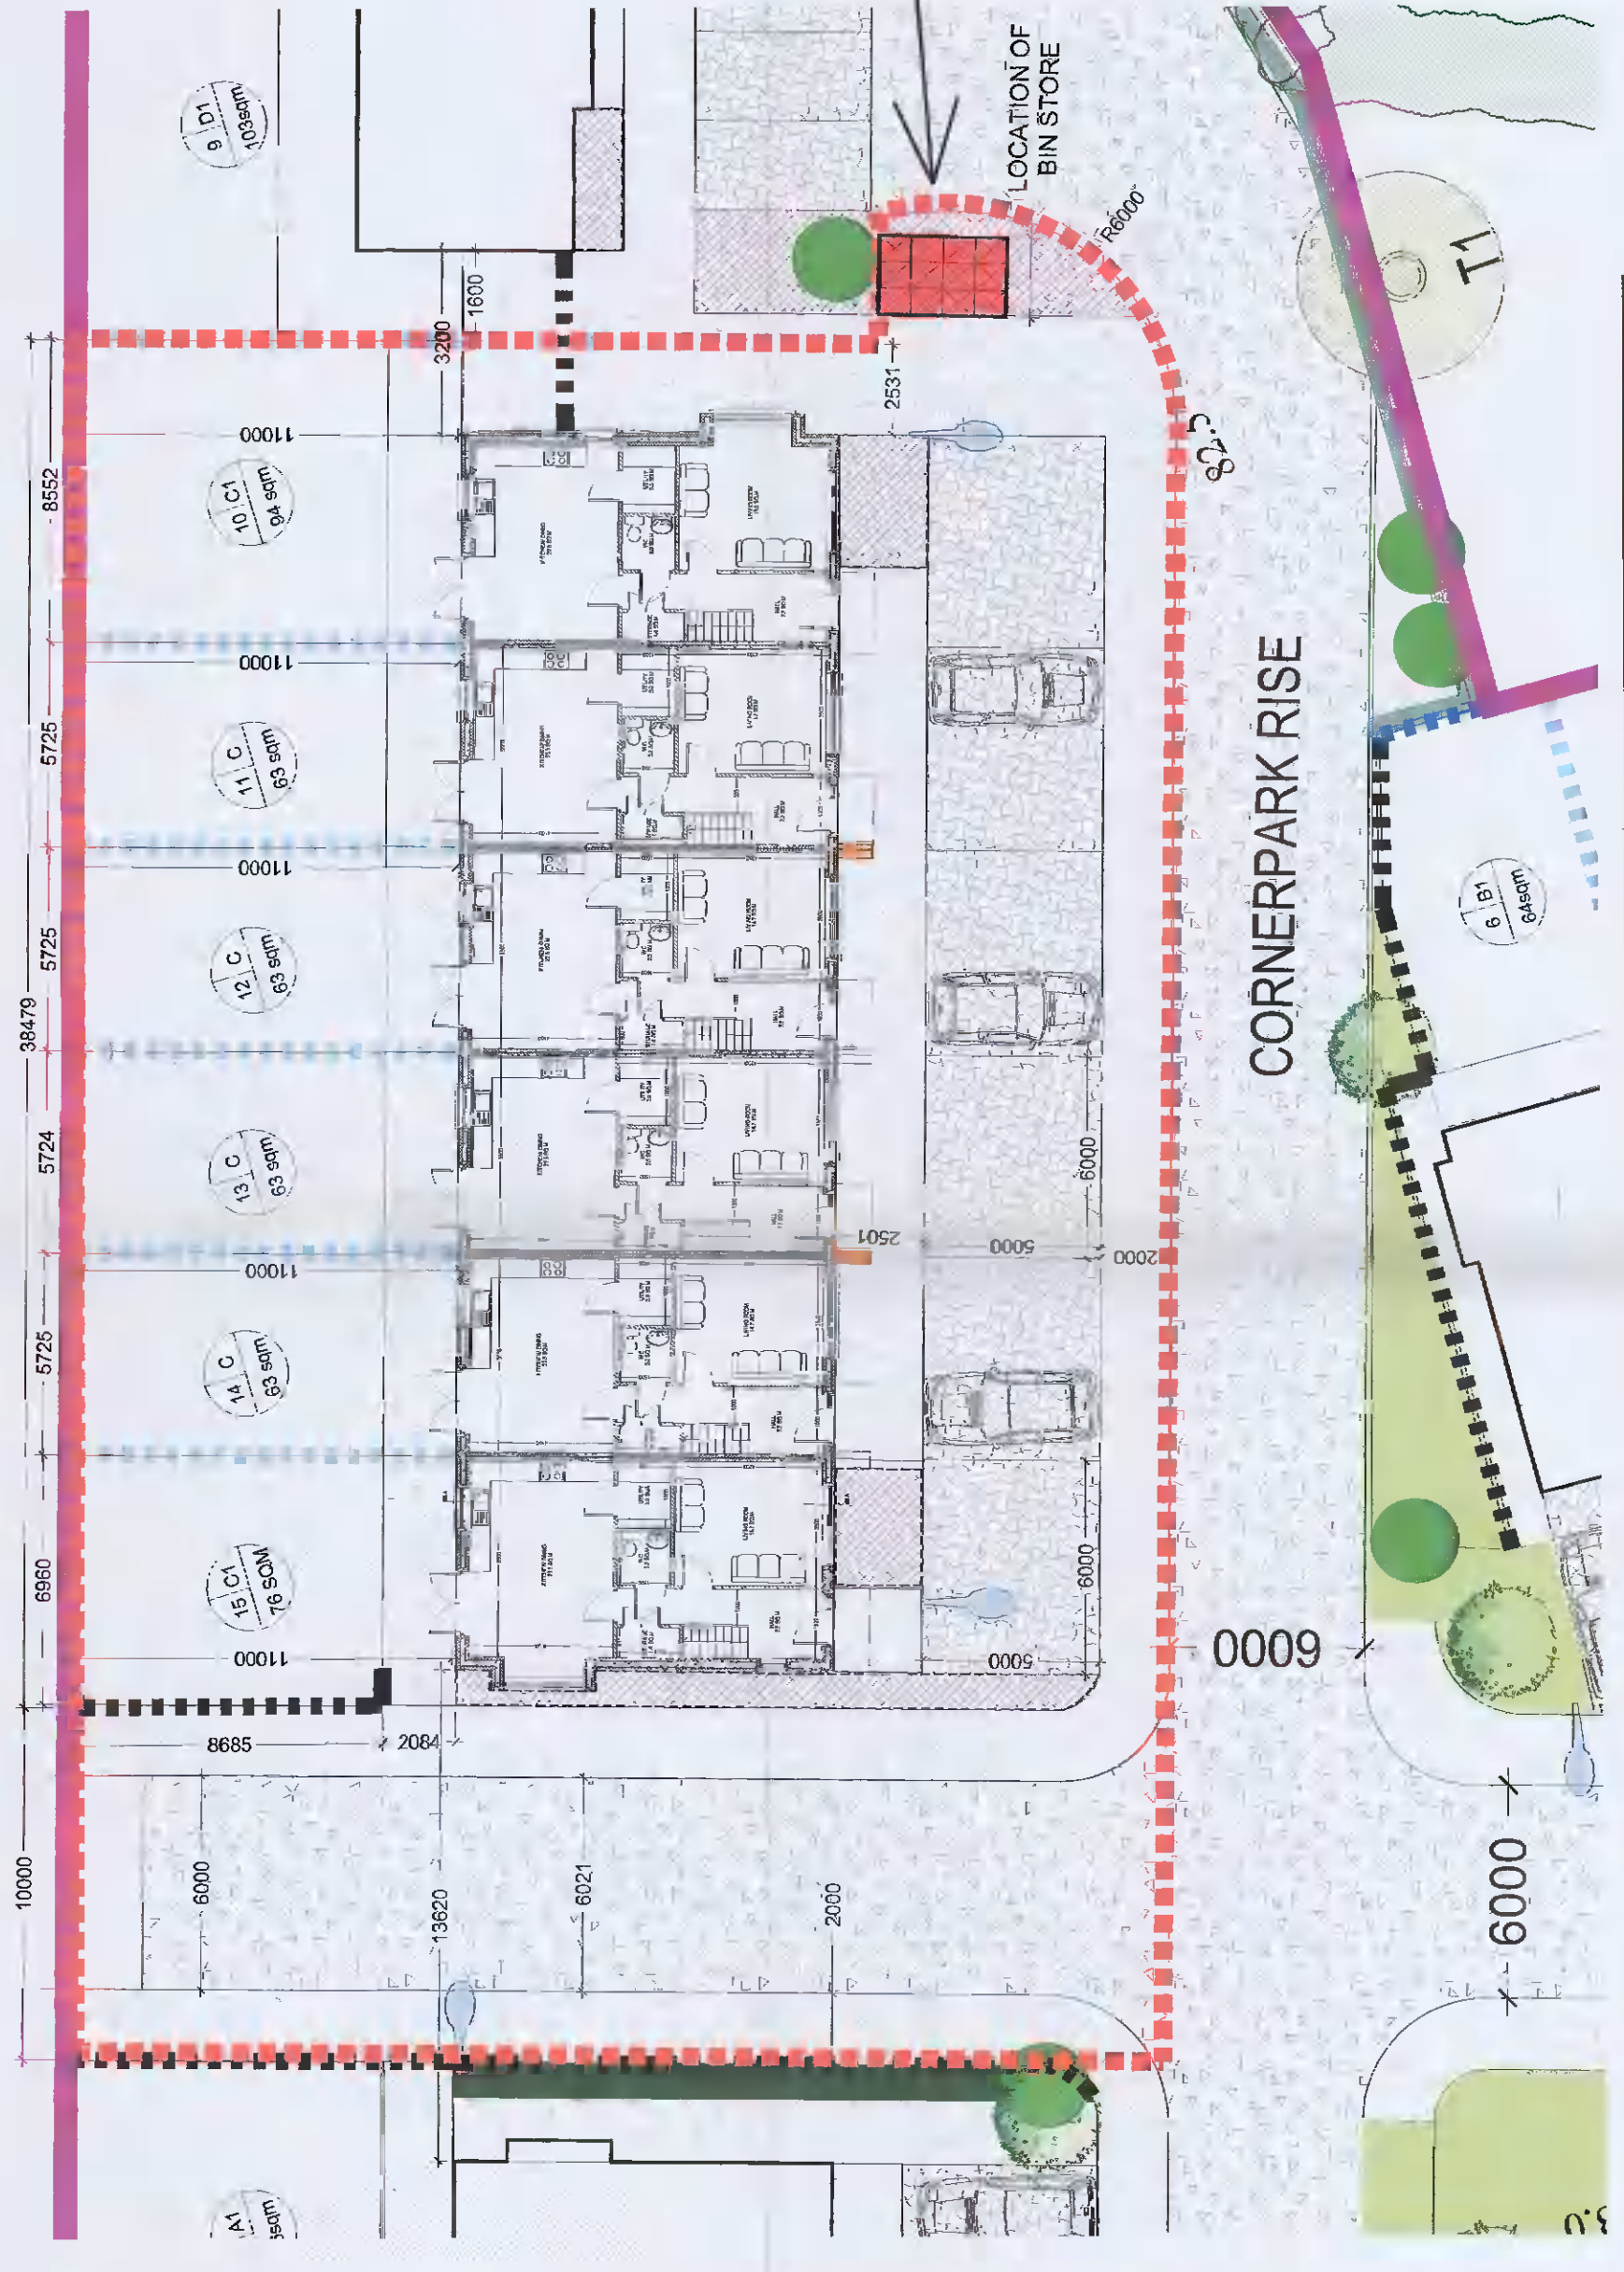

PROPOSED SITE LAYOUT PLAN
CORNERPARK, NEWCASTLE.
Scale: 1:200

NOTE: PLEASE REFER TO LANDSCAPE DRAWING FOR FURTHER DETAIL REGARDING BOUNDARY TREATMENT, HARD AND SOFT LANDSCAPING AND LAYOUTS.



PROPOSED CONTEXTUAL ELEVATION

LEGEND	
	PERMITTED DEVELOPMENT UNDER REG REF SD19A/0040
	Main access road
	AREA Relating to this application
	Existing / As built Trees / Planting
	Existing / As built Public Foot Path
	Existing / As built Private Path
	Existing / As built PARKING
	Existing / As built REAR GARDENS
	Existing CONTEXT
	Existing / As built Public open space
	Existing / As built Garden Fencing
	LAND UNDER CONTROL OF APPLICANT

REV	DATE	DRN	NOTES

4, The Mall, Main Street,
Lucan Village, Co. Dublin
T: 01 490 1986
E: info@cdp-architecture.ie
W: www.cdp-architecture.com

CDP Architecture
Designers - Planning - Interiors - Project Management

PLANNING	
JOB	RESIDENTIAL DEVELOPMENT AT CORNERPARK, NEWCASTLE CO. DUBLIN
DATE	NOVEMBER 2021
CLIENT	NEWLINE HOMES LTD.
DRN	PC
SCALE	1:250 @A1
DRAWING TITLE	PROPOSED SITE PLAN
SITE PLAN + GROUND FLOOR	BIN STORE + CONTEXT ELEVATION
CHECKED	PM
JOB NUMBER	DRAWING NUMBER
2019-168	3.1.100
REVISION	