



# Existing site plan

Scale 1 to 500

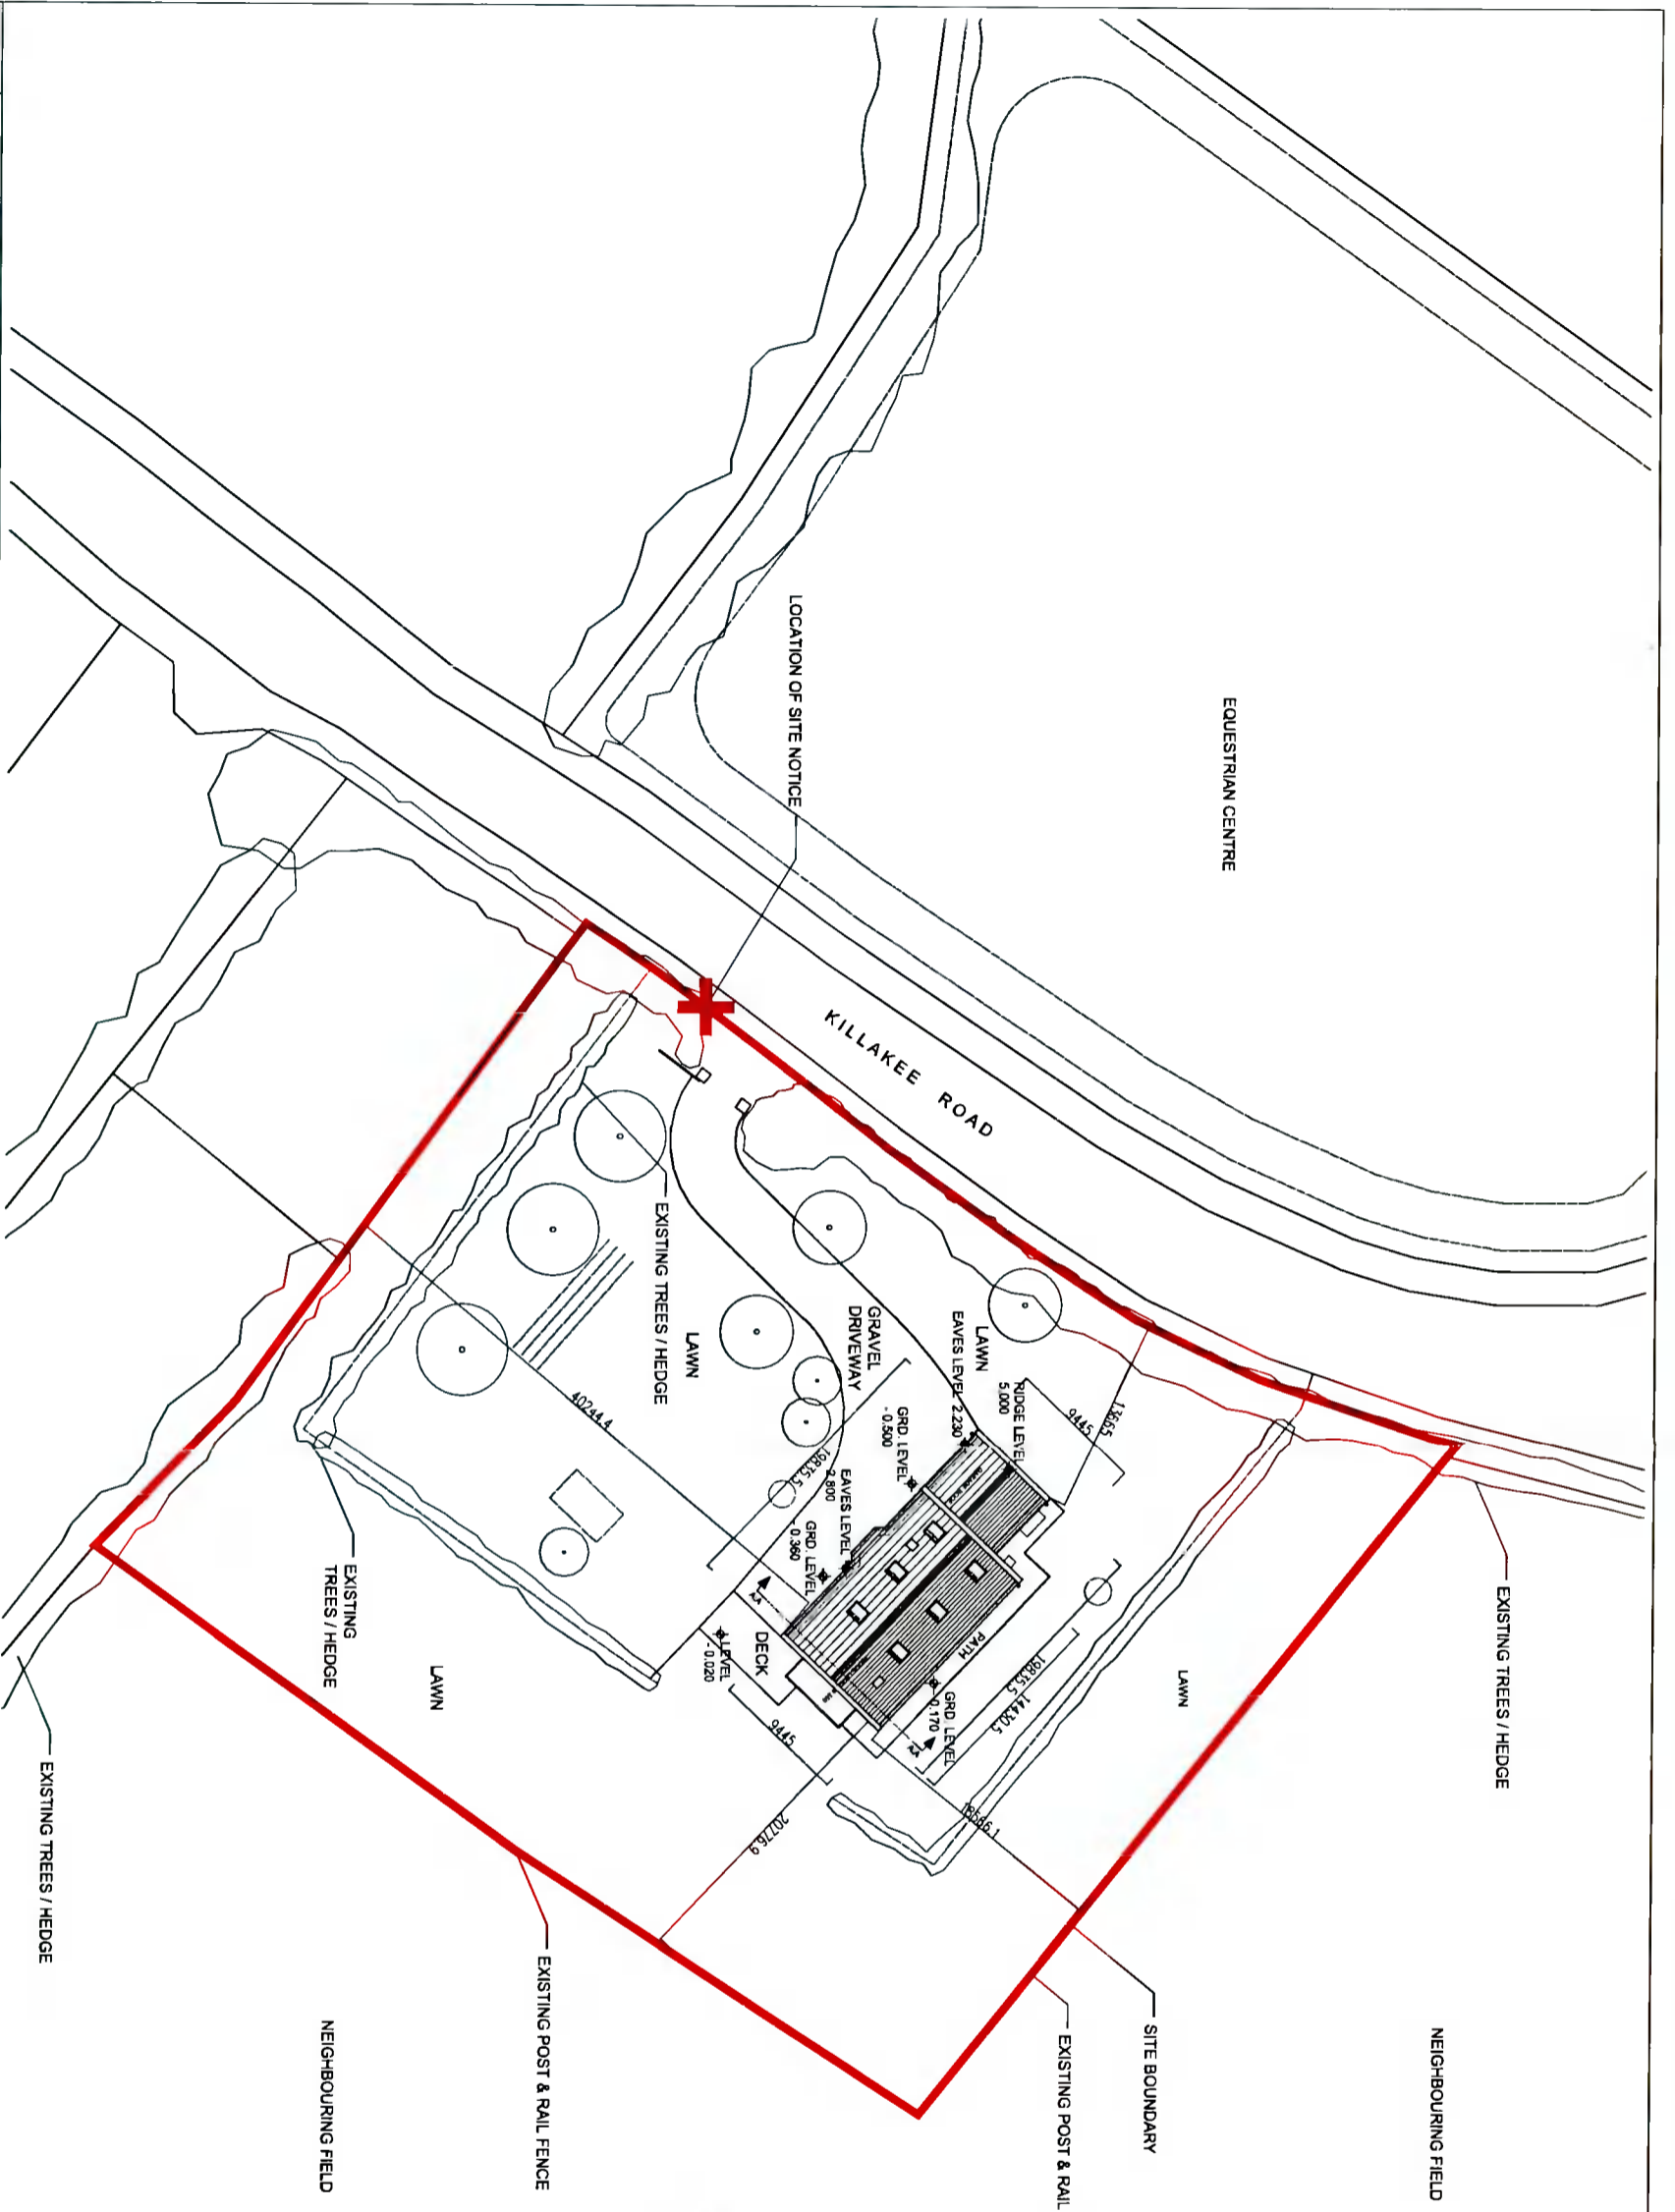

refer to drainage drawing for information on septic tank / percolation area & soakaways

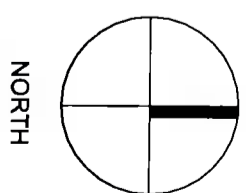

REV	DATE	DESCRIPTION	DRAWN BY	CHECKED BY	APP'D BY

<b>PLANNING DRAWING</b>				
FOR THE PROPOSED ADDITIONS & ALTERATIONS TO AGRICULTURAL HOLDING, KILLAKEE, RATHFRANKHAM DUBLIN 15, A274				
CLIENT	LINDA & IAN BRADSHAW-DUNN			
TITLE	EXISTING SITE PLAN			
DRAWING NO.	SCALE	DATE	STATUS	APP'D
2/002/1/002	1:500	10 DEC 2021		
<b>EVP ARCHITECT</b>		15, BRISGALL ROAD, BALBOULLEN DUBLIN 24		TEL: 017 9081321
www.evparchitect.com				