



# Existing rear elevation

Scale 1 to 100

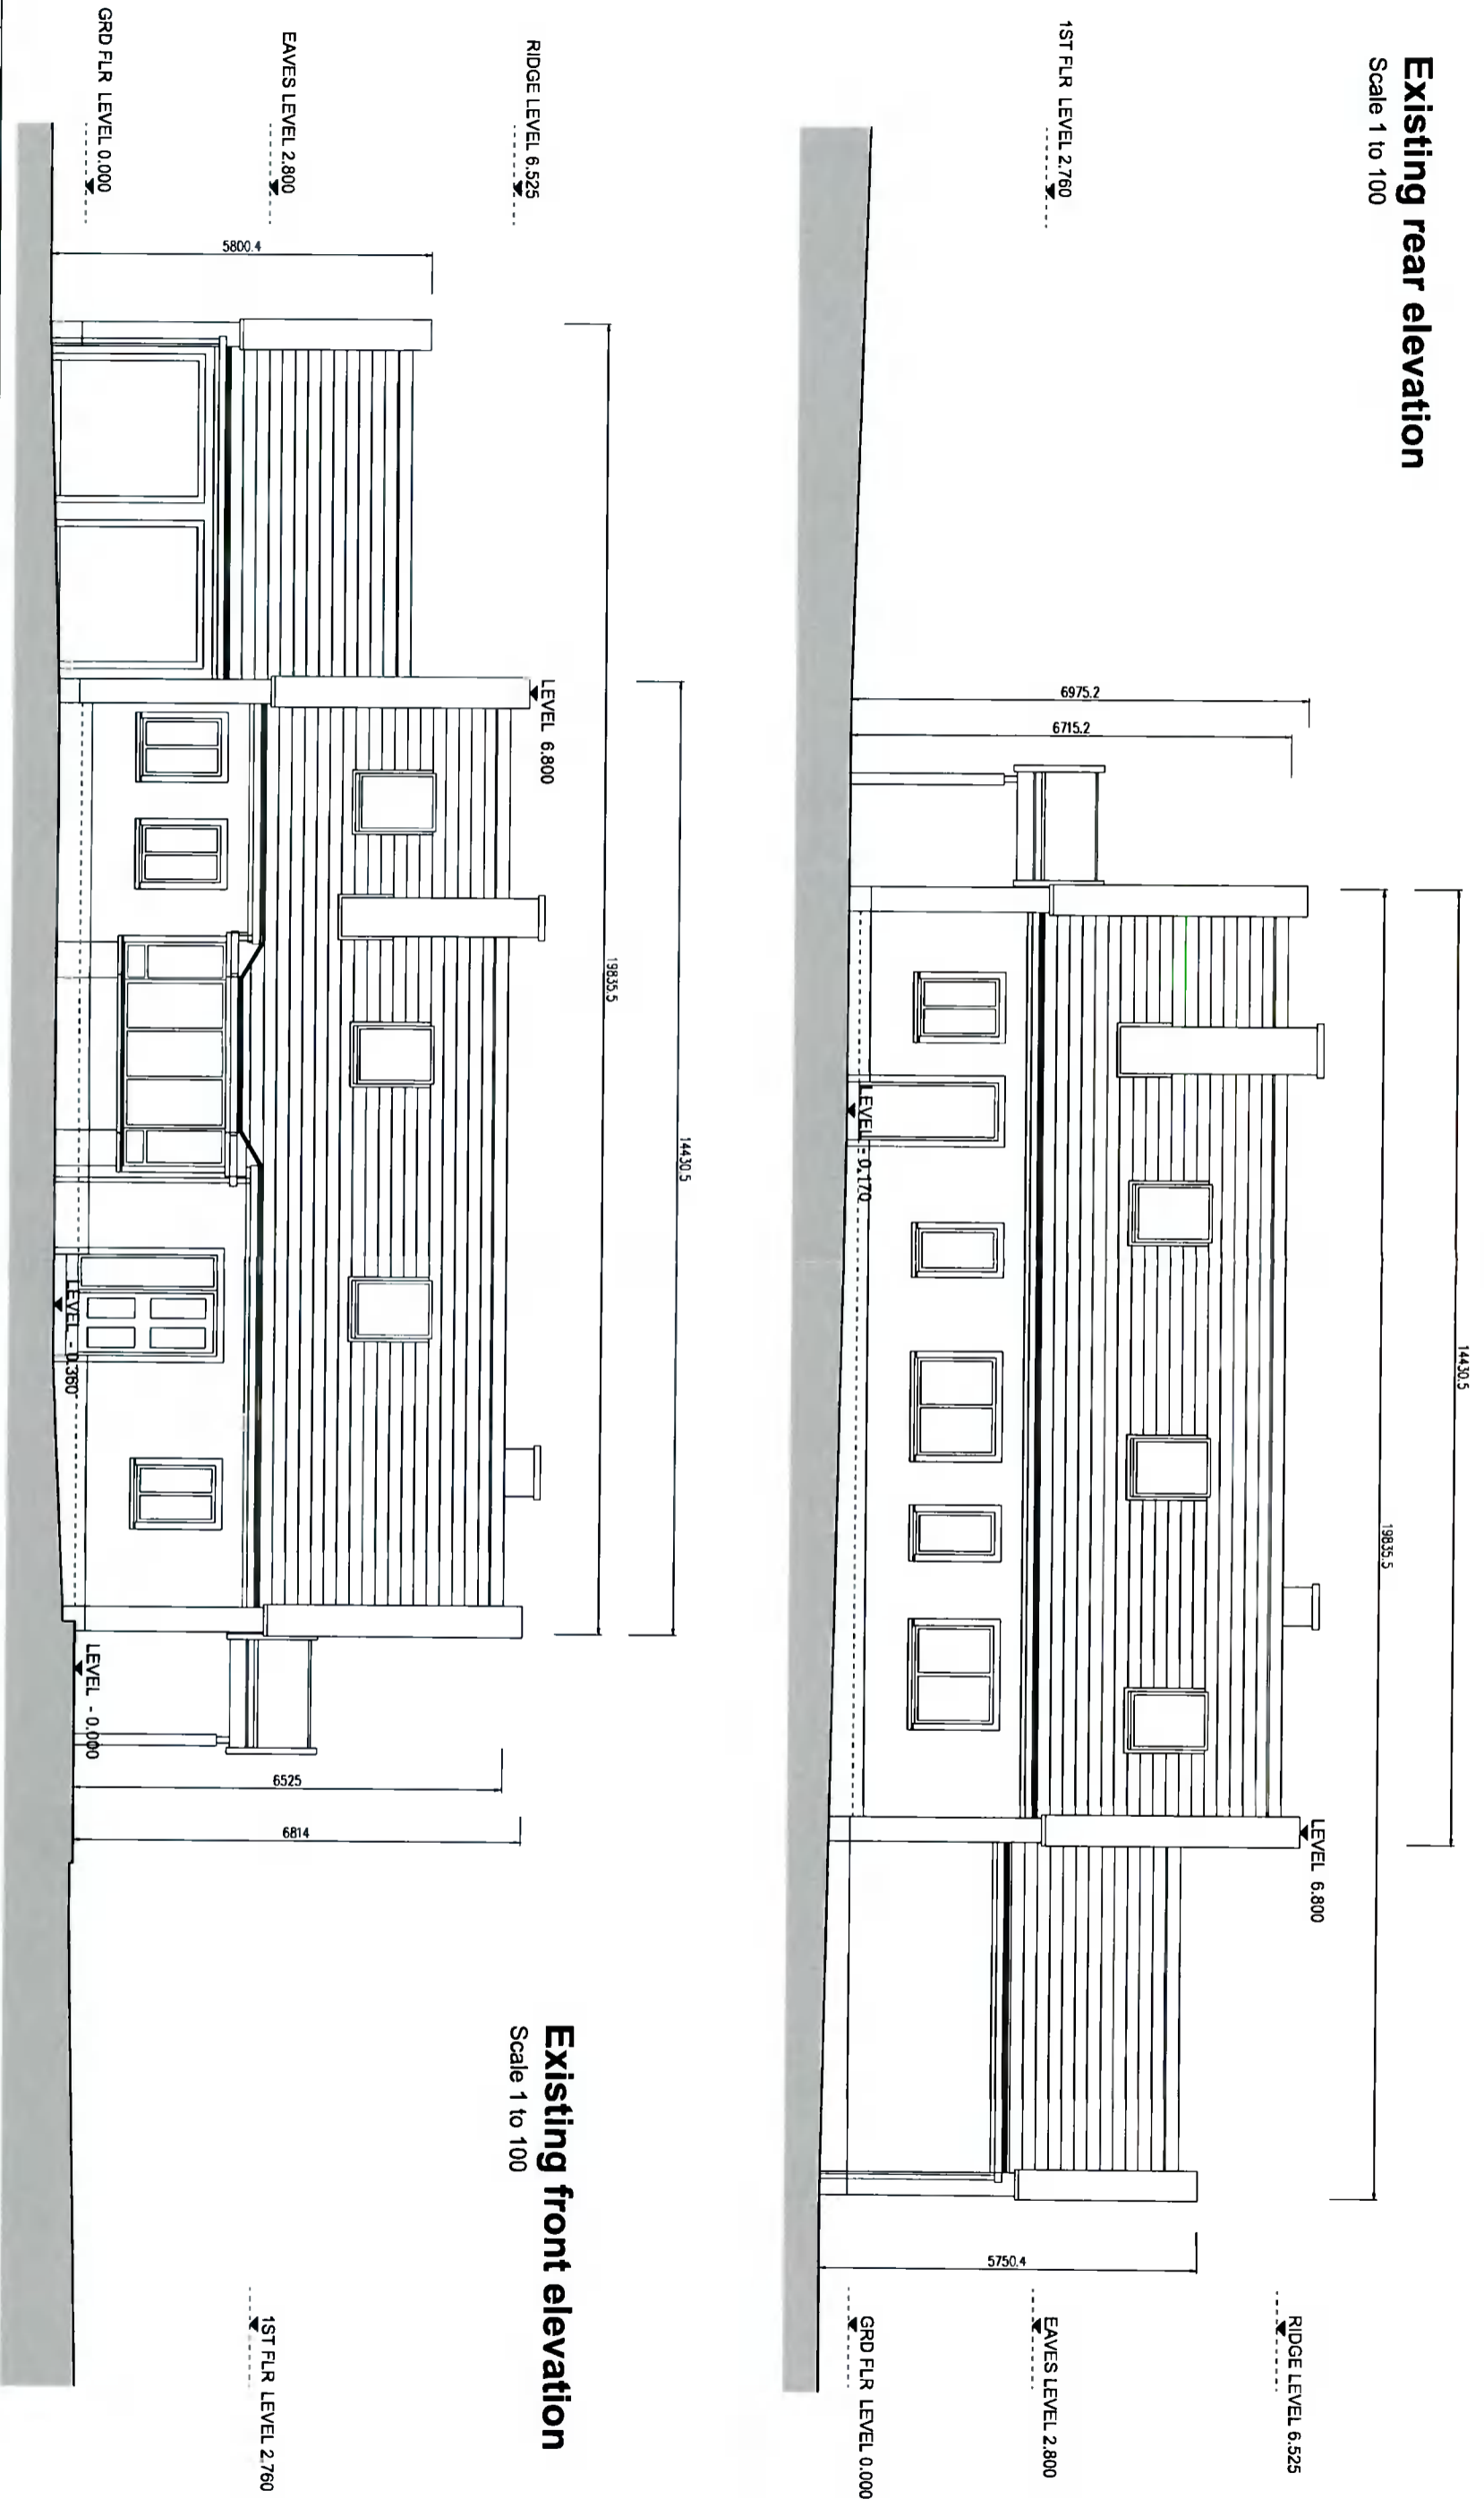

# Existing front elevation

Scale 1 to 100

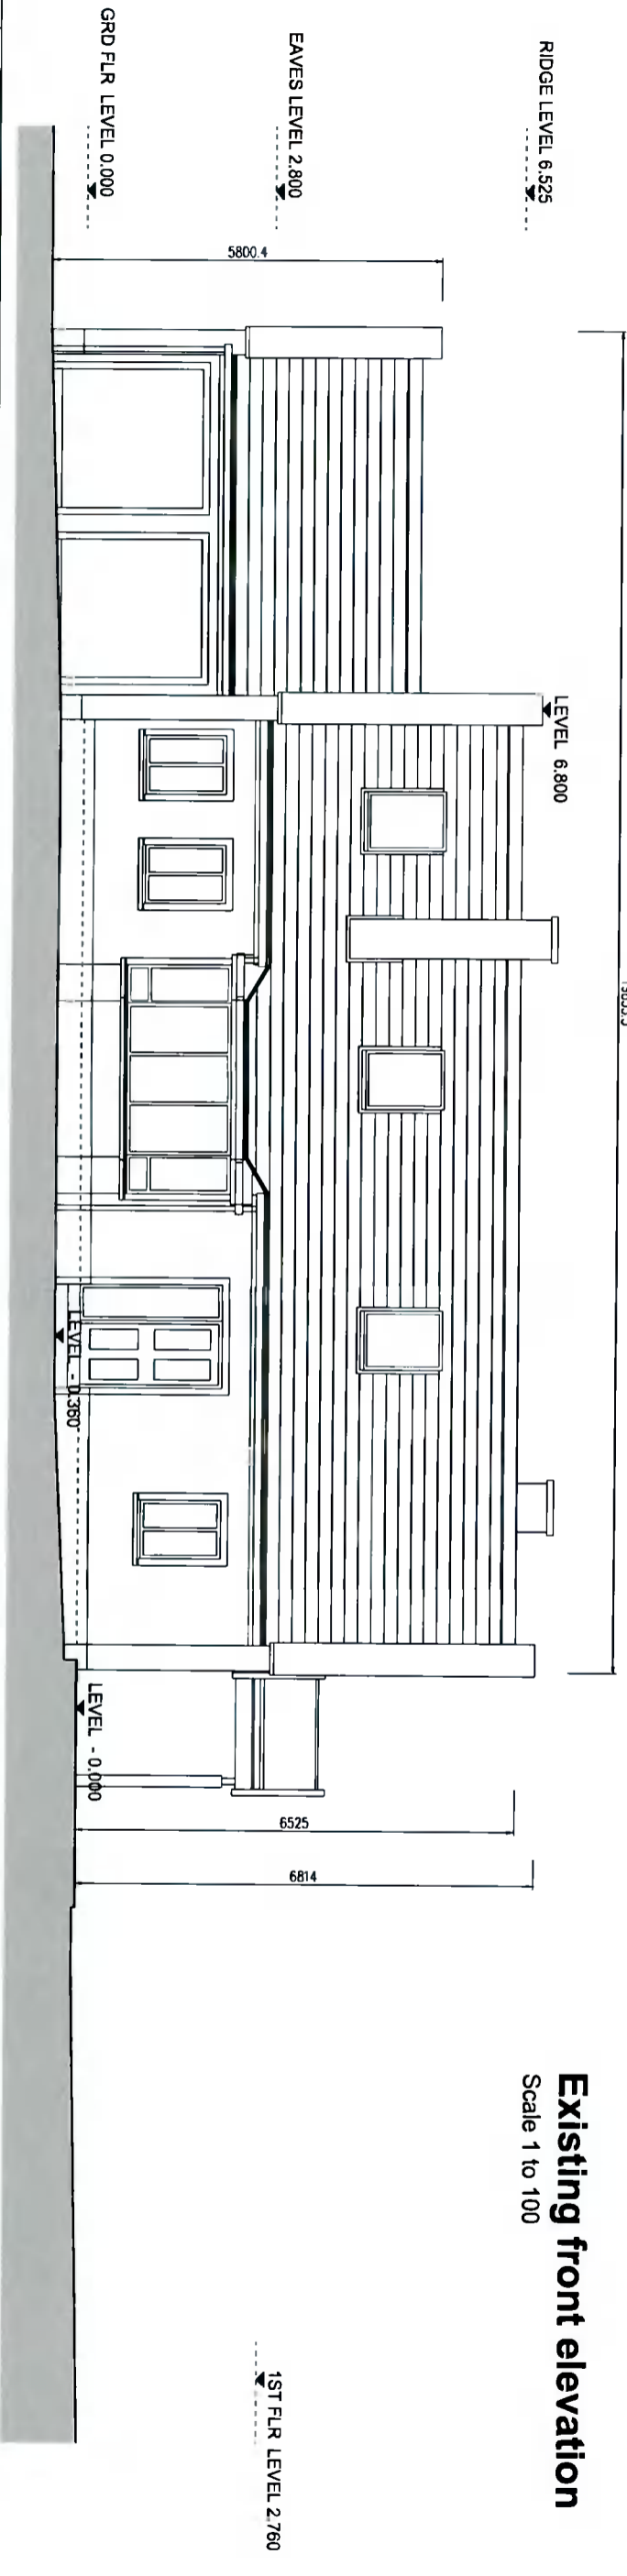

NO.	DATE	DESCRIPTION	SCALE	BY	CHECKED	DATE

**PLANNING DRAWING**

FOR THE PROPOSED ALTERATIONS & ADDITIONS TO ANKONN KILLAGE, RAMPASAMU ODELM 15, A2/1

CLIENT: LYNDA & IAN BRADSHAW-DUNN

TITLE: EXISTING FRONT & REAR ELEVATIONS

DATE: 10 DEC 2021


SCALE: 1:100

DATE: 27/02/20 0.006


**EVP ARCHITECT**

15 BELGOLD ROAD SAULCULLEN DUBLIN 24  
 TEL: 01 9033387  
 email: gavin@evp.com




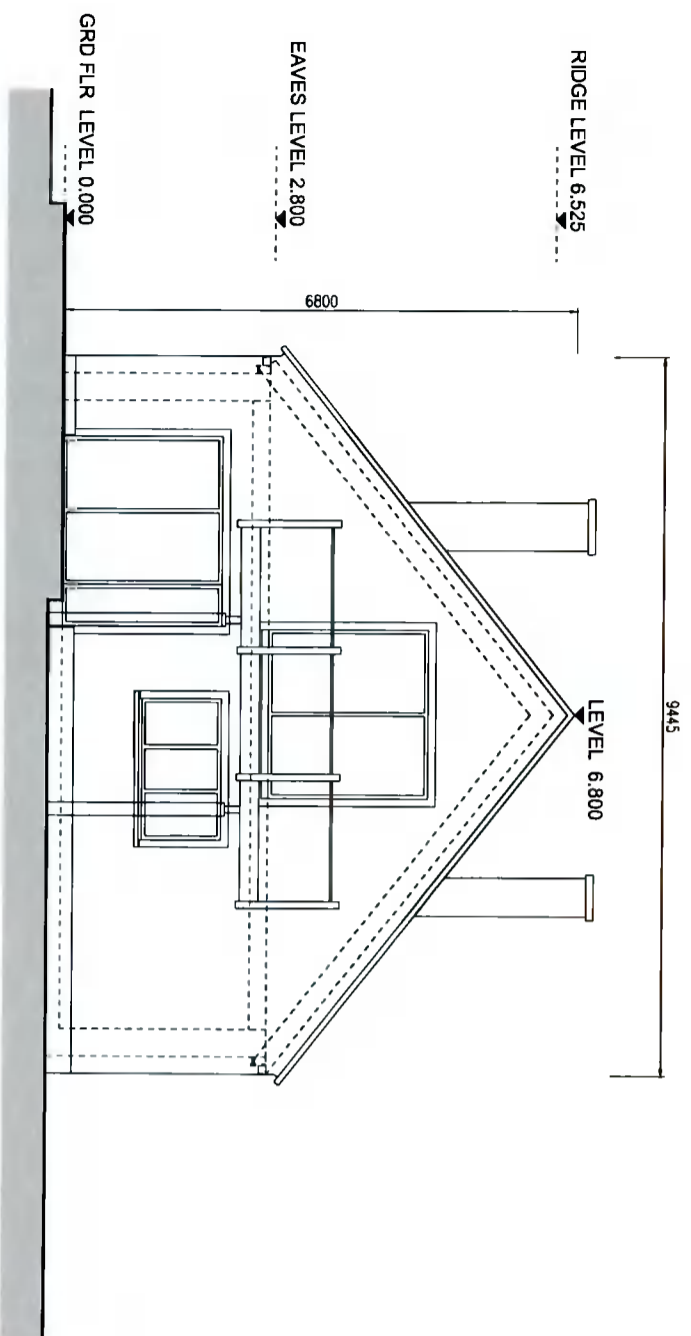

**Existing south-east elevation**  
Scale 1 to 100

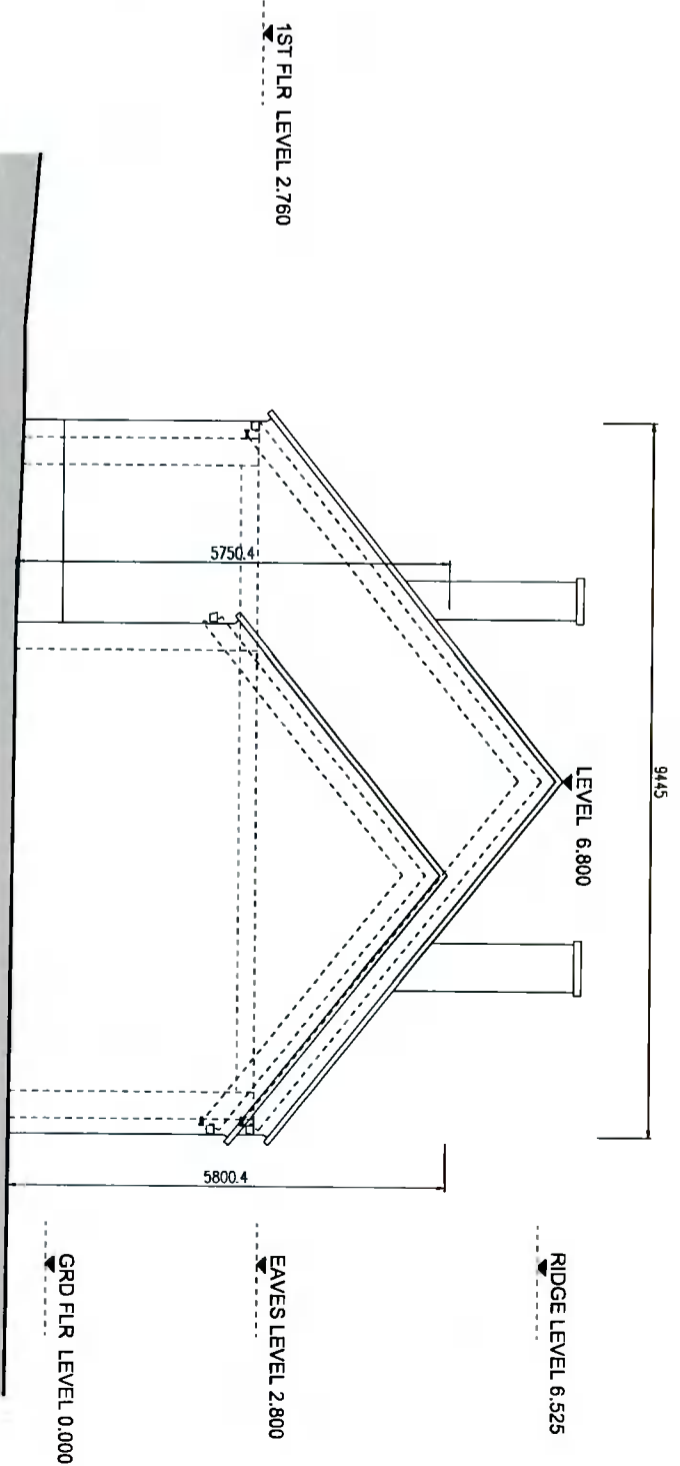

**Existing north-west elevation**  
Scale 1 to 100

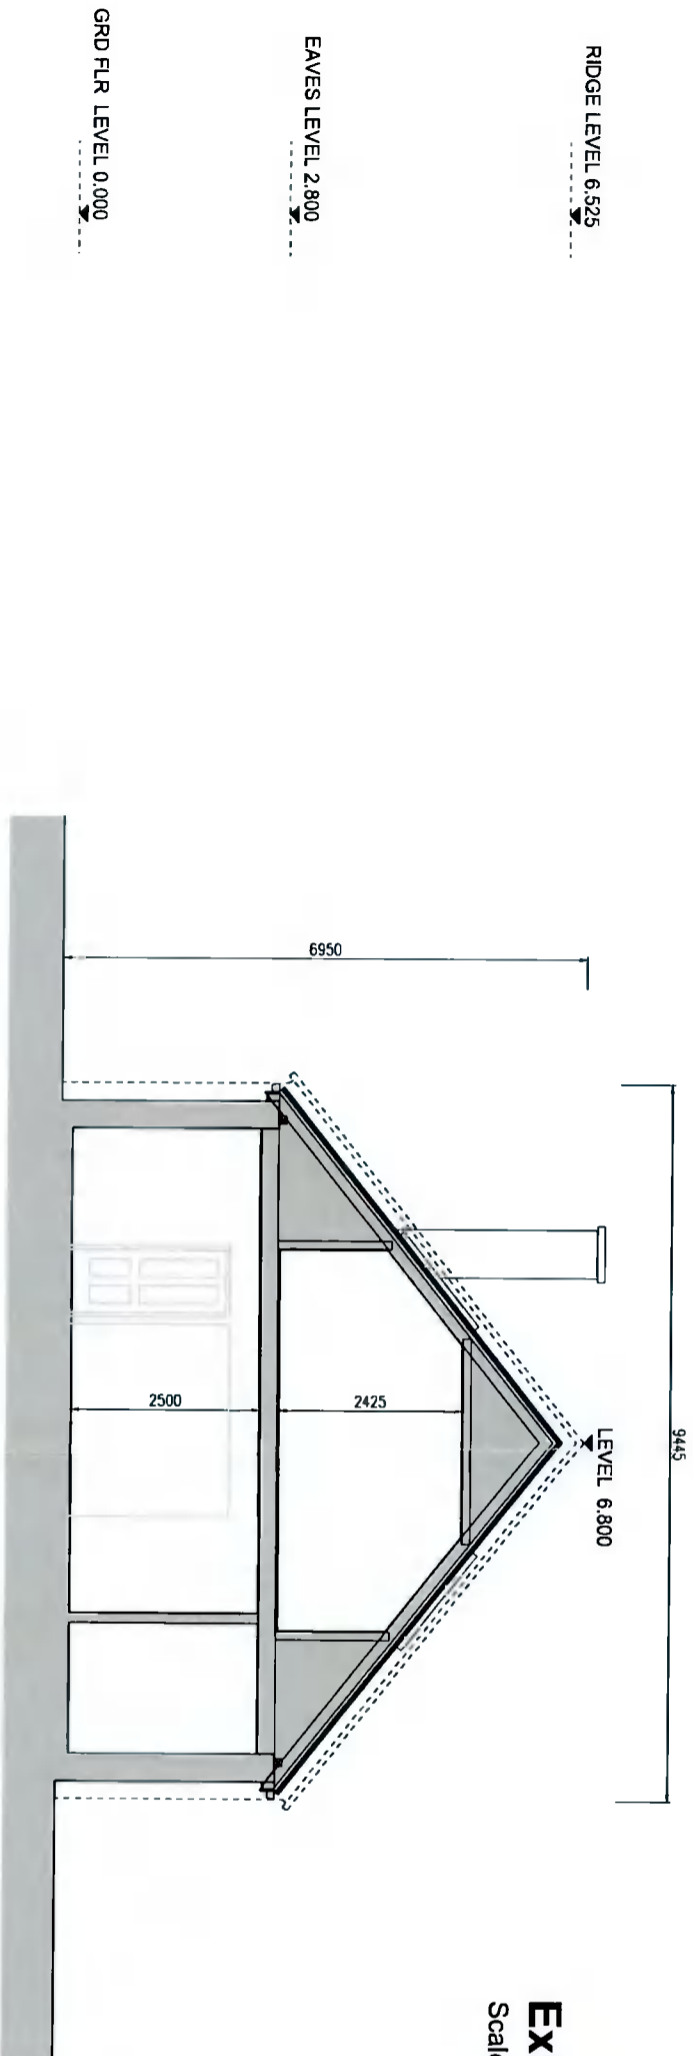

**Existing section A-A**  
Scale 1 to 100



REV	DATE	DESCRIPTION	DRAWN BY	CHKD BY	APP

**PLANNING DRAWING**

FOR THE PROPOSED ADDITIONS & ALTERATIONS TO ANAOM, KILLAKEE, RATHFRANKHAM DUBLIN 16 A274

CLIENT LYNDIA & IAN BRADSHAW-DUNN

TITLE EXISTING SECTION & SIDE ELEVATIONS

DRAWING NO 21002/P-0.007

SCALE 1:100

DATE 10 DEC 2021

**EVP ARCHITECT**

15, BEECHDALE ROAD BALLYCULLEN DUBLIN 24  
tel: 087 9063287

email: [govern@evp.com](mailto:govern@evp.com)

