


EXISTING GROUND
FLOOR AREA = 78.8msq

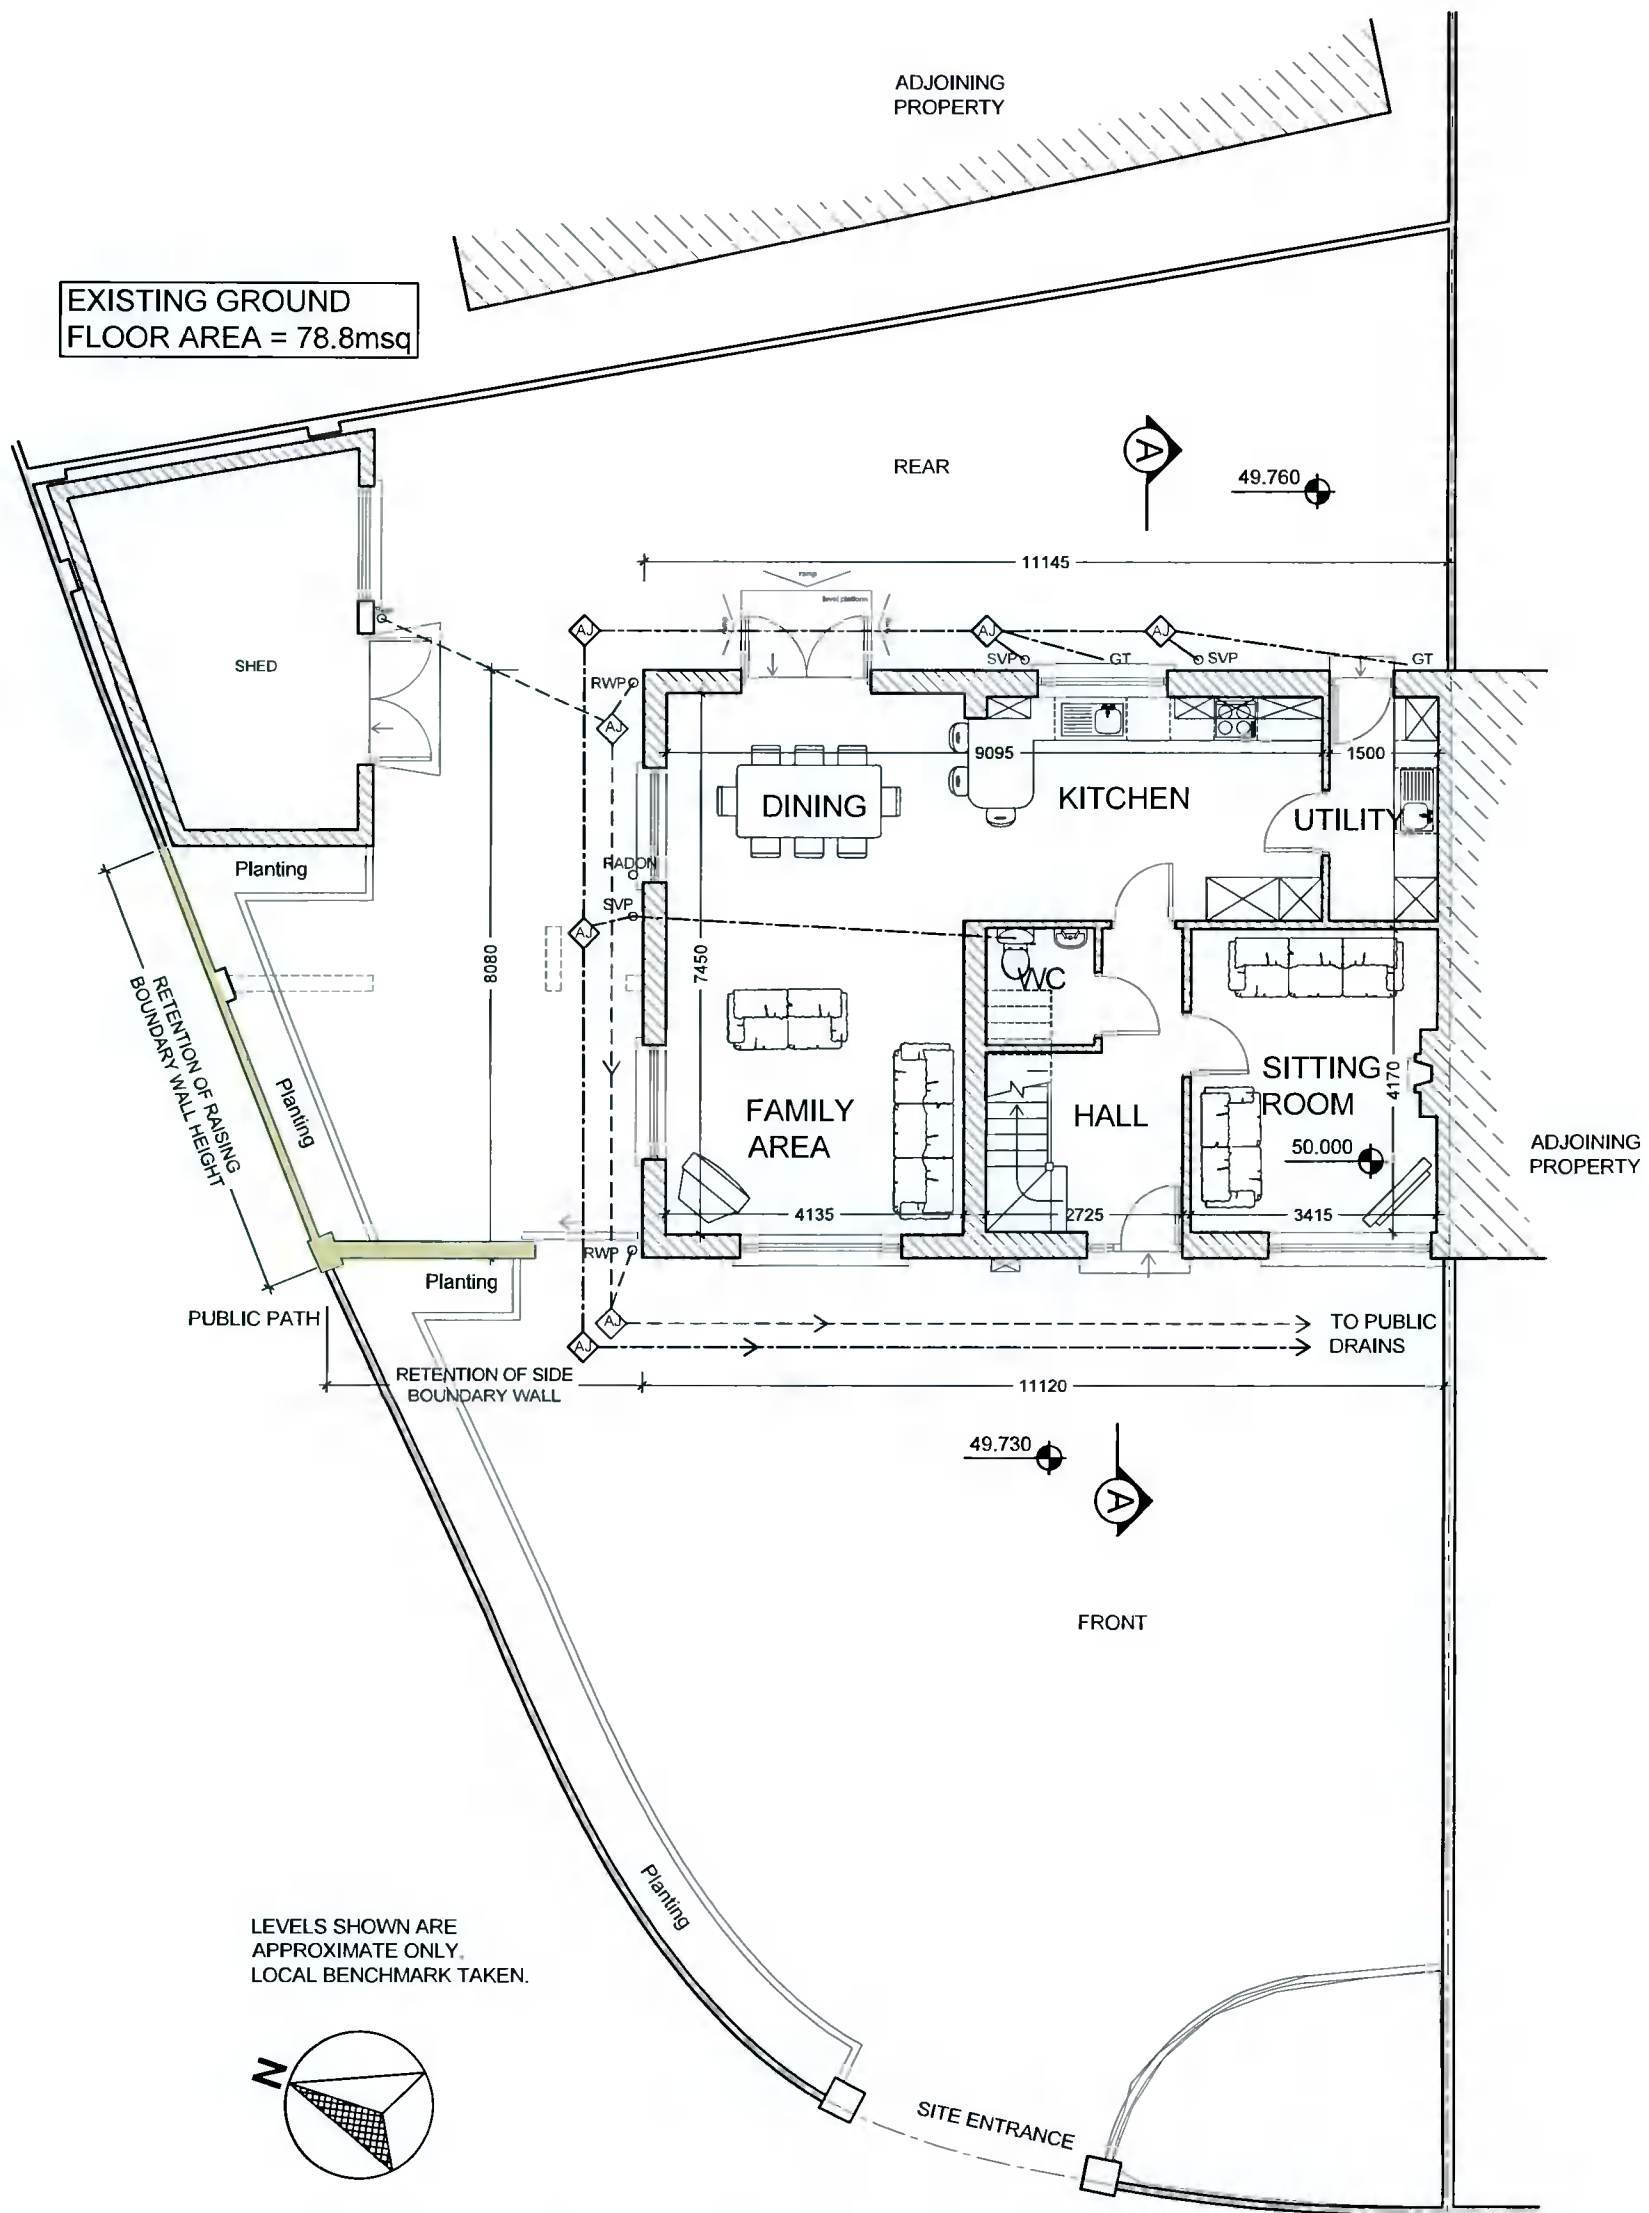

001 EXISTING GROUND FLOOR/ SITE PLAN
1:100

REV	DATE	DESCRIPTION
Client Jonathan & Aoife Dillon		
Project Proposed Retention of Site Works & Boundary Wall		
Address No. 49 Esker Lawns, Lucan, Co. Dublin		
Sheet Title Existing Site Layout Plan/ Floor Plan		
Rev -	Dwg. No. - 160-(P)003	
Scale - As Shown@A3	Prepared By : Fergal Kelly Architectural Services, No. 52 Lucan Heights, Lucan, Co. Dublin Ph. 087-9956 705, e-mail - fkarchserv@hotmail.com	
DATE - Sept 20		