



NOTES

1. THIS DRAWING TO BE READ IN CONJUNCTION WITH RELEVANT ARCHITECTS AND ENGINEERS DRAWINGS.
2. FIGURED DIMENSIONS ONLY TO BE TAKEN FROM THIS DRAWING. ALL DIMENSIONS TO BE CHECKED ON SITE. ENGINEER TO BE INFORMED IMMEDIATELY OF ANY DISCREPANCIES BEFORE WORK PROCEEDS.


NOTE:
NO ALTERATIONS TO EXISTING FOUL OR SURFACE WATER DRAINAGE BELOW GROUND WITH PROPOSED WORKS

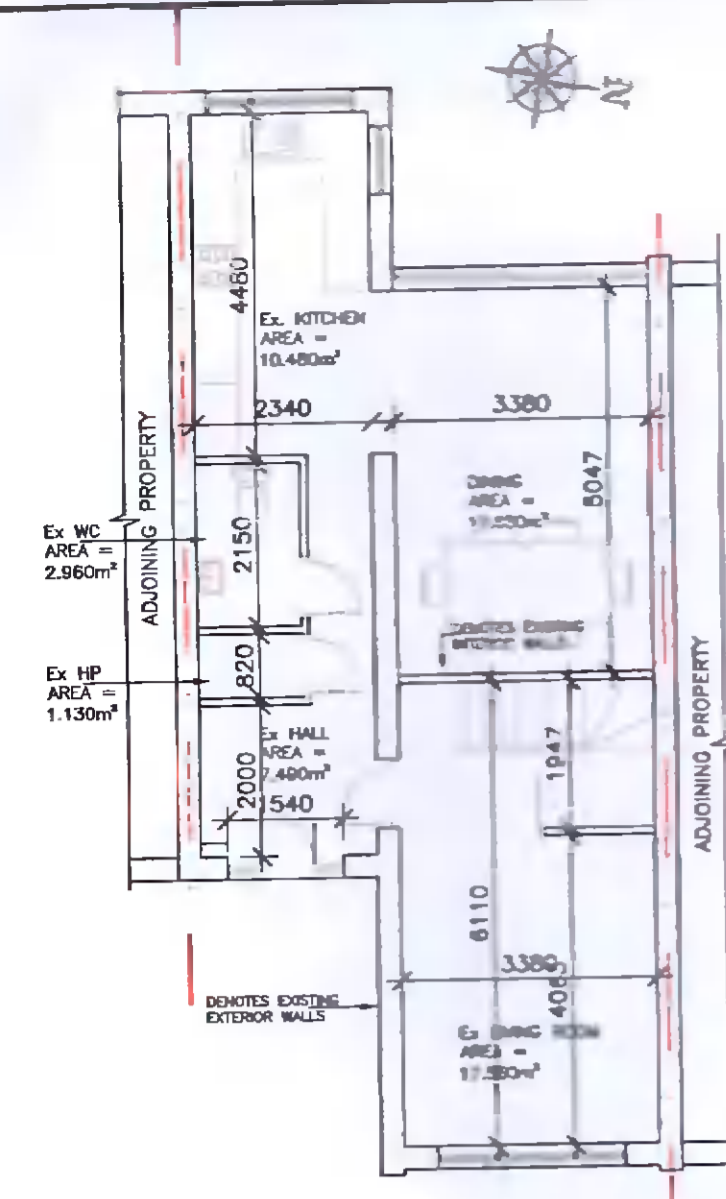


EXISTING GROUND FLOOR PLAN
SCALE 1:100

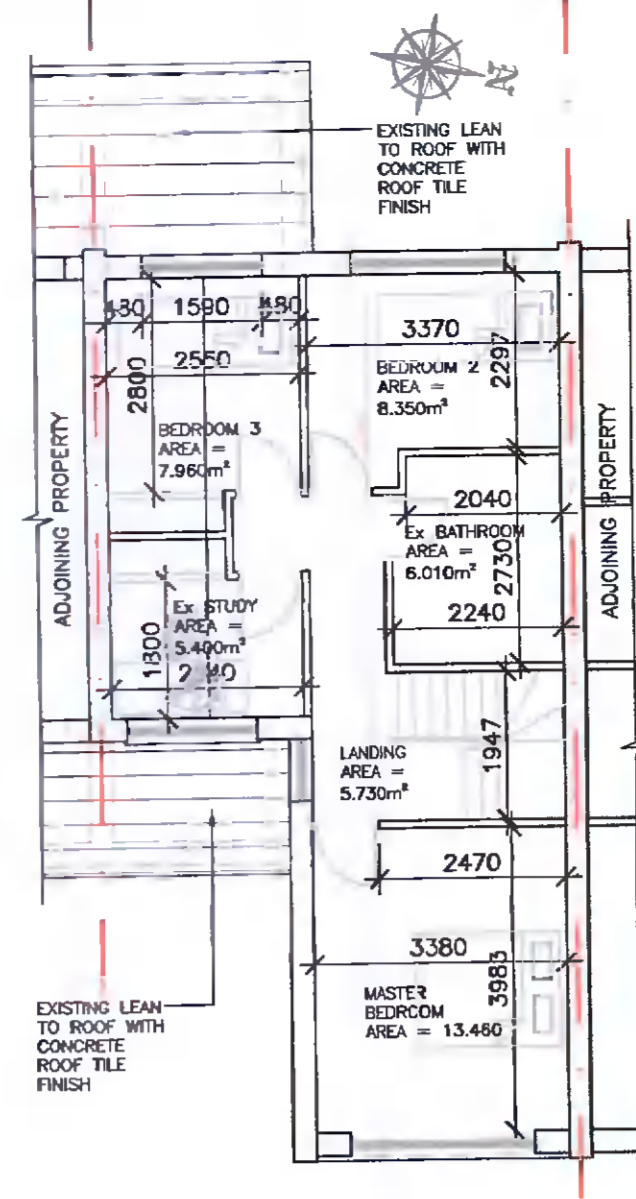


EXISTING FIRST FLOOR PLAN
SCALE 1:100

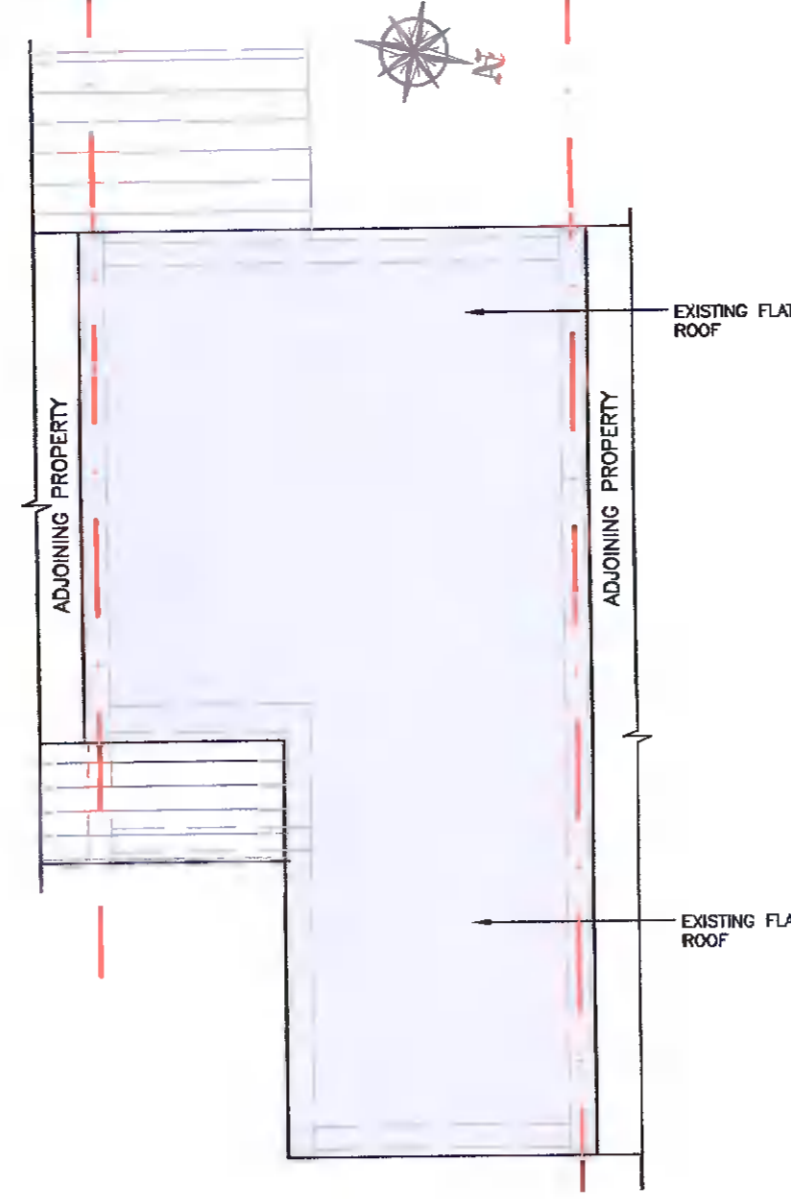


EXISTING ROOF PLAN
SCALE 1:100

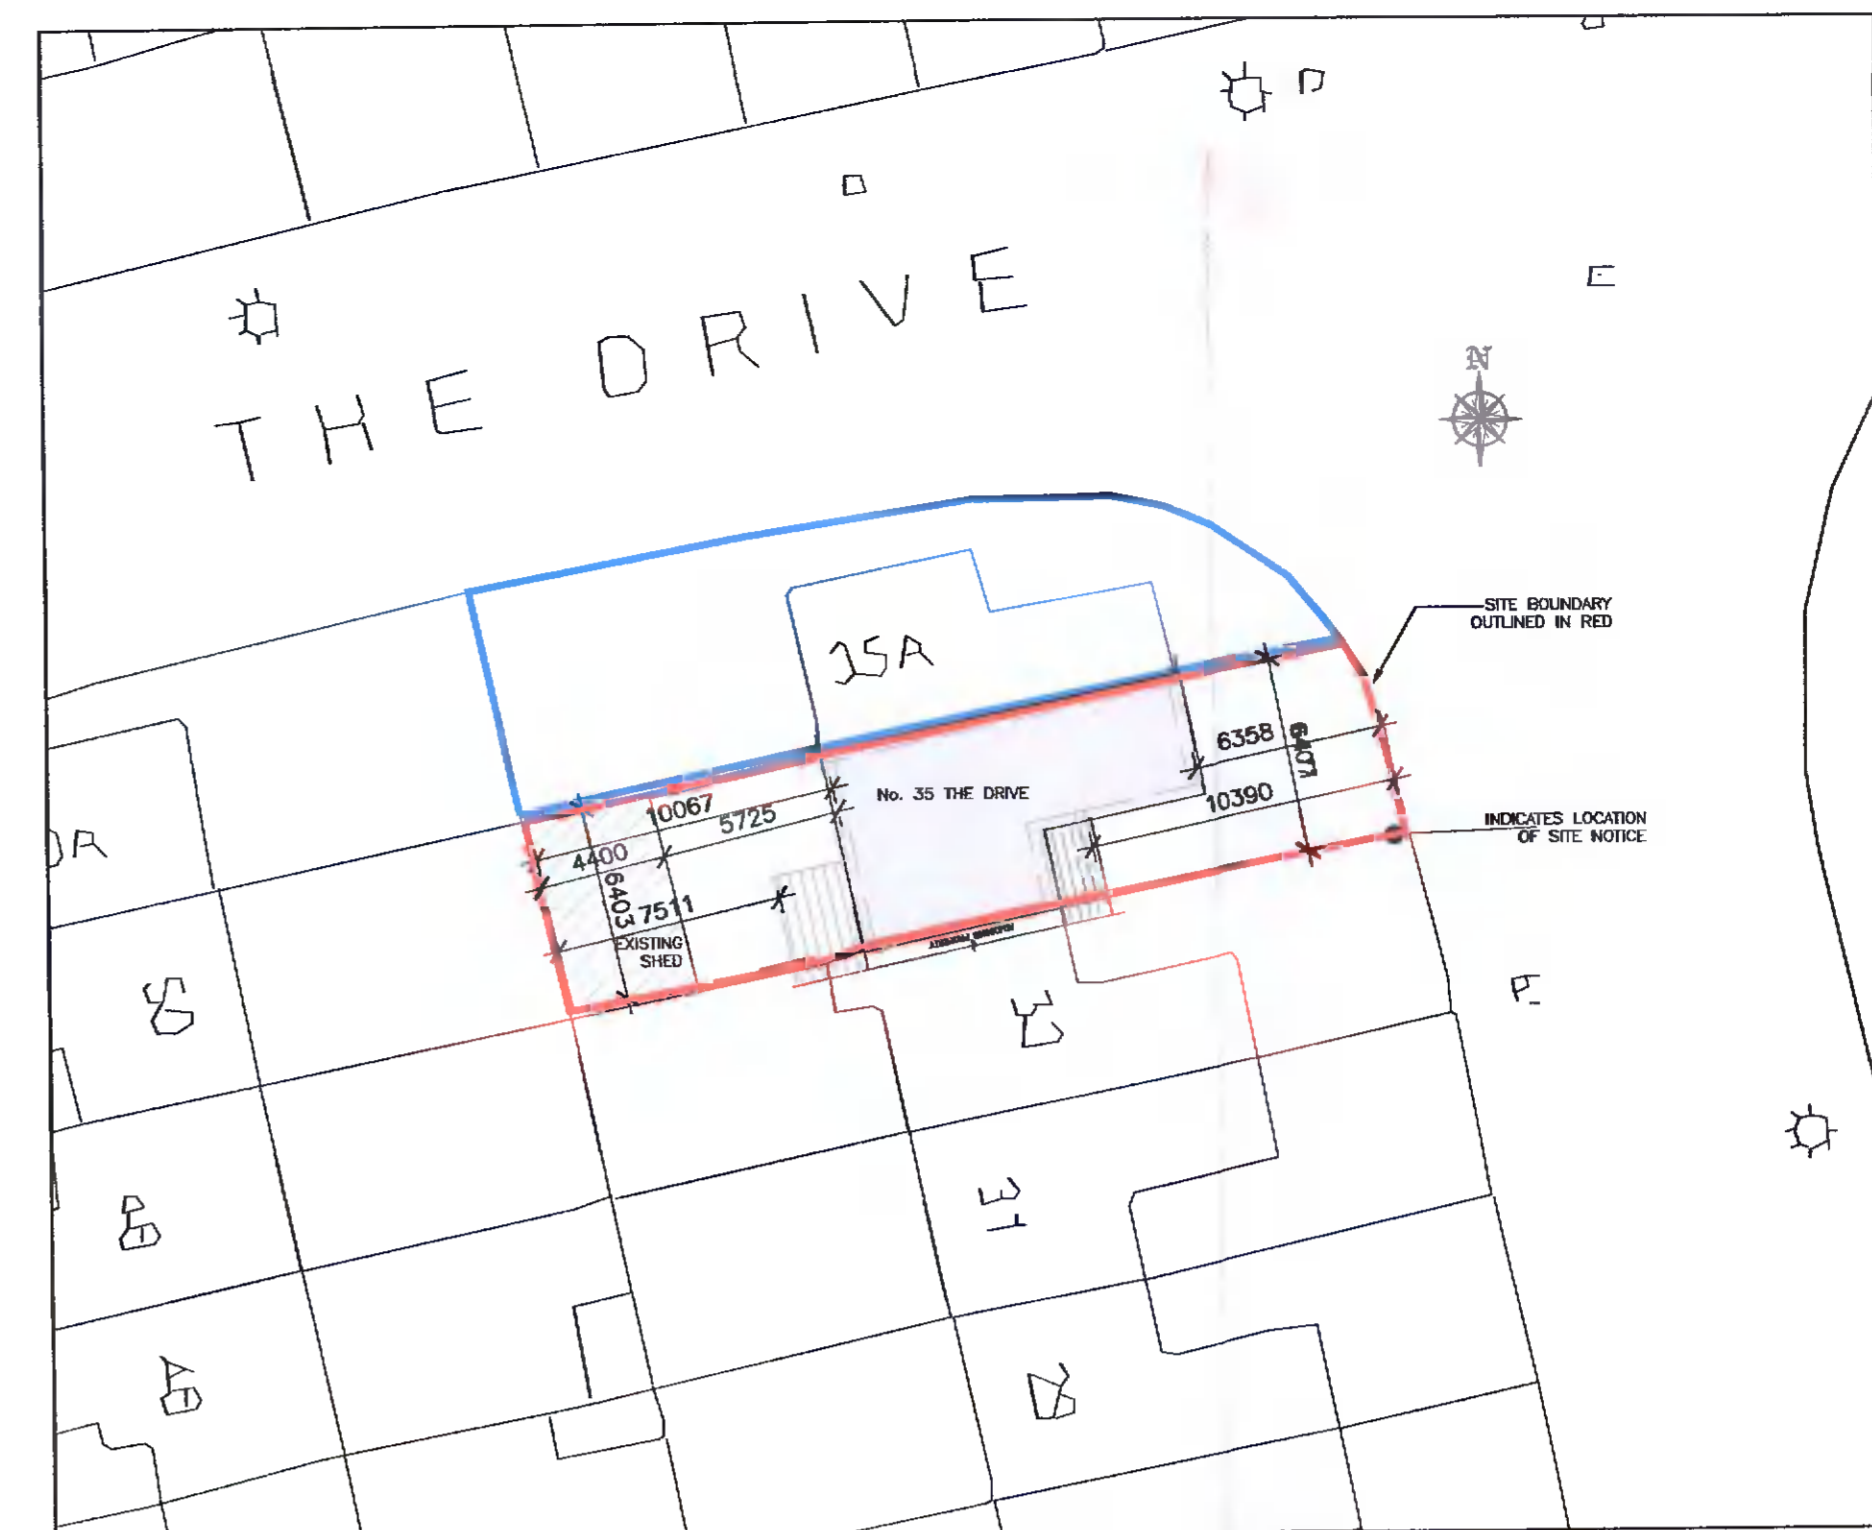


EXISTING SITE PLAN

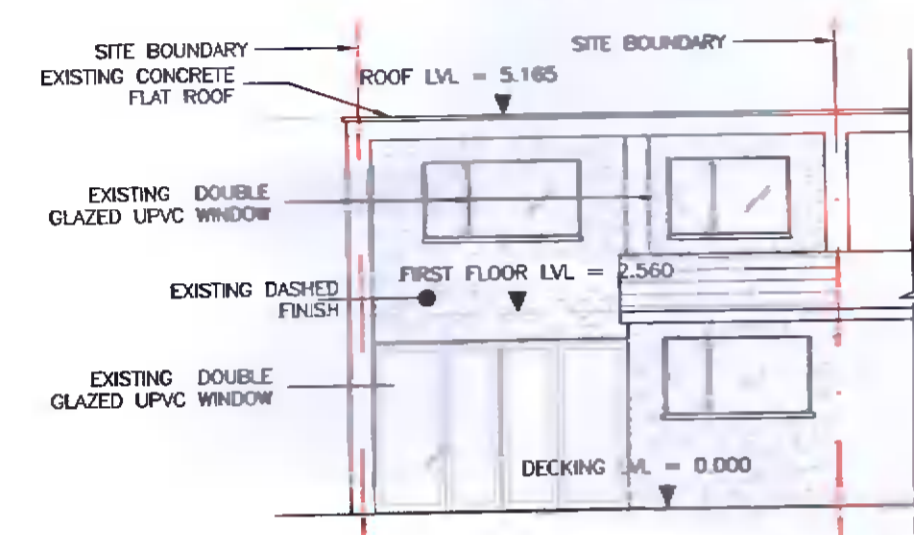


EXISTING REAR ELEVATION
SCALE 1:100

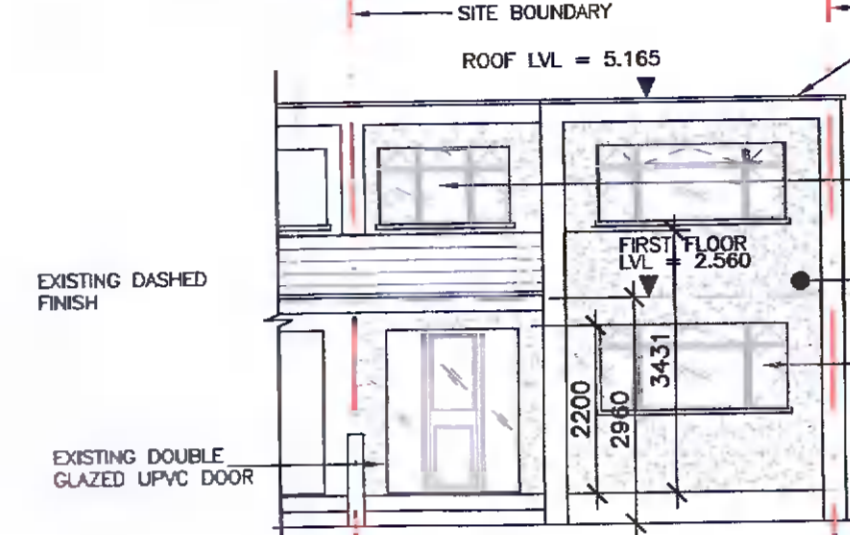


EXISTING FRONT ELEVATION
SCALE 1:100

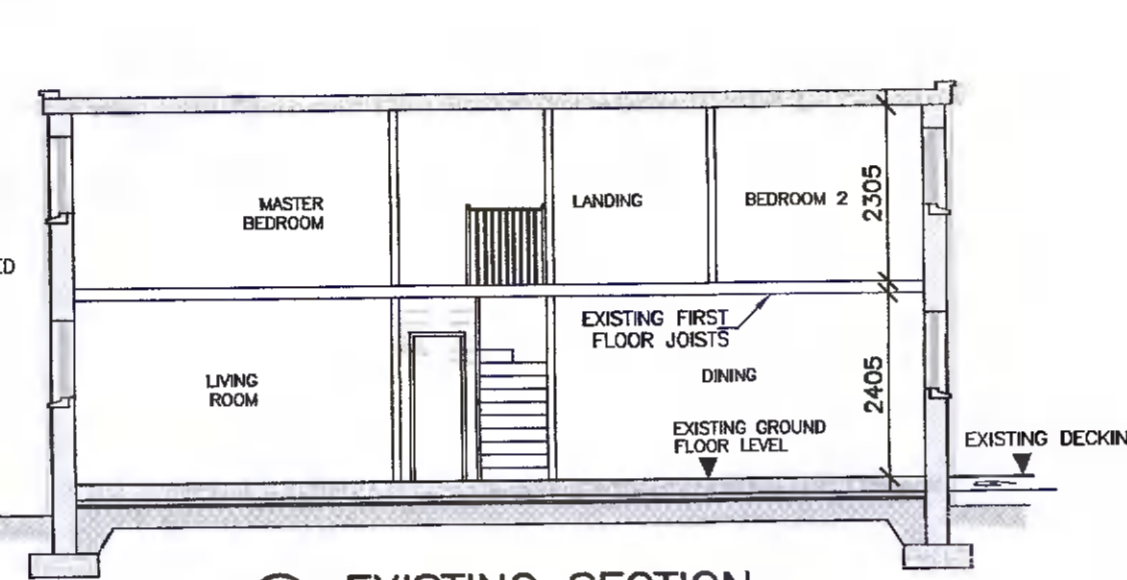


A EXISTING SECTION
SCALE 1:100

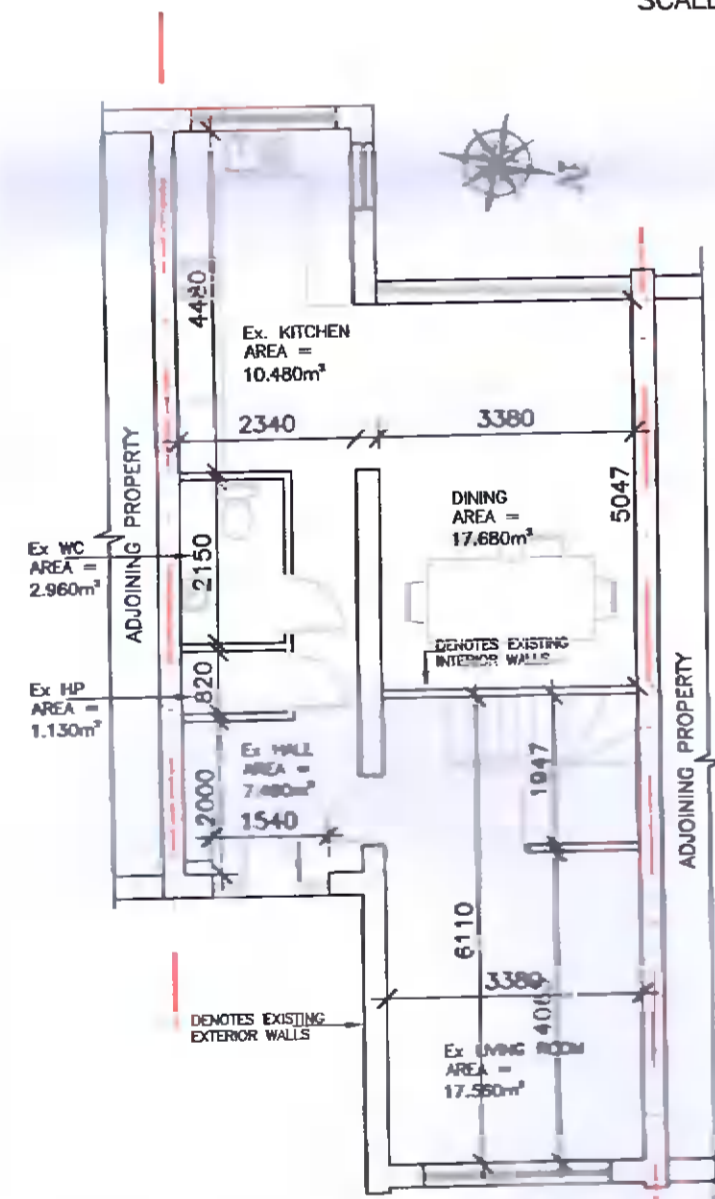


PROPOSED GROUND FLOOR PLAN
SCALE 1:100

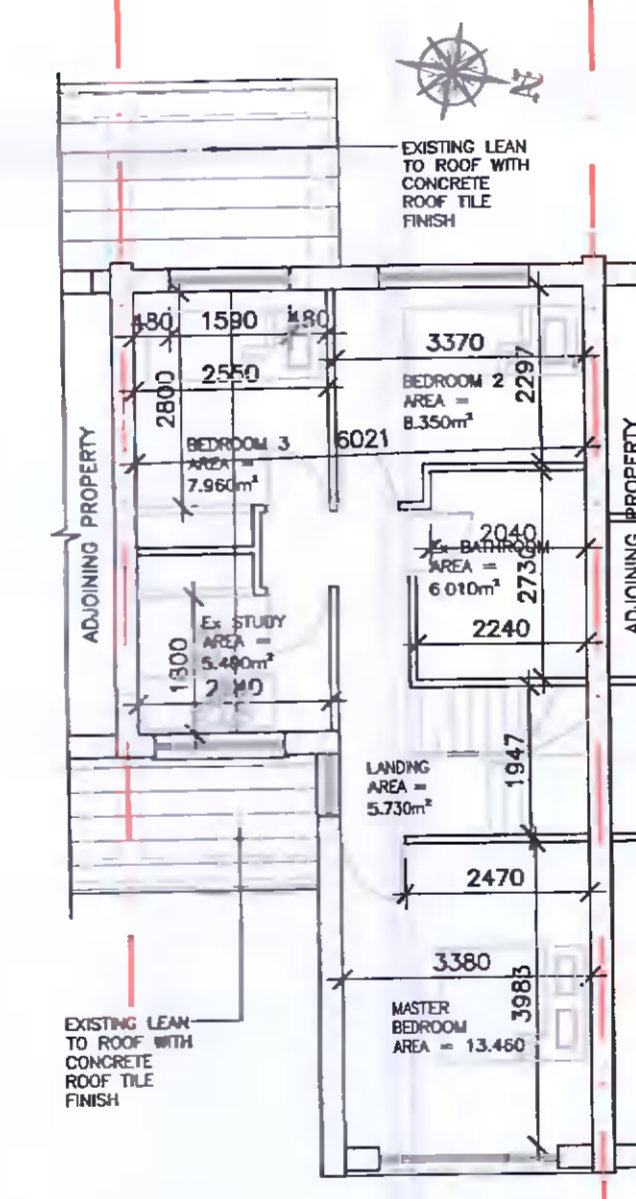

PROPOSED FIRST FLOOR PLAN
SCALE 1:100

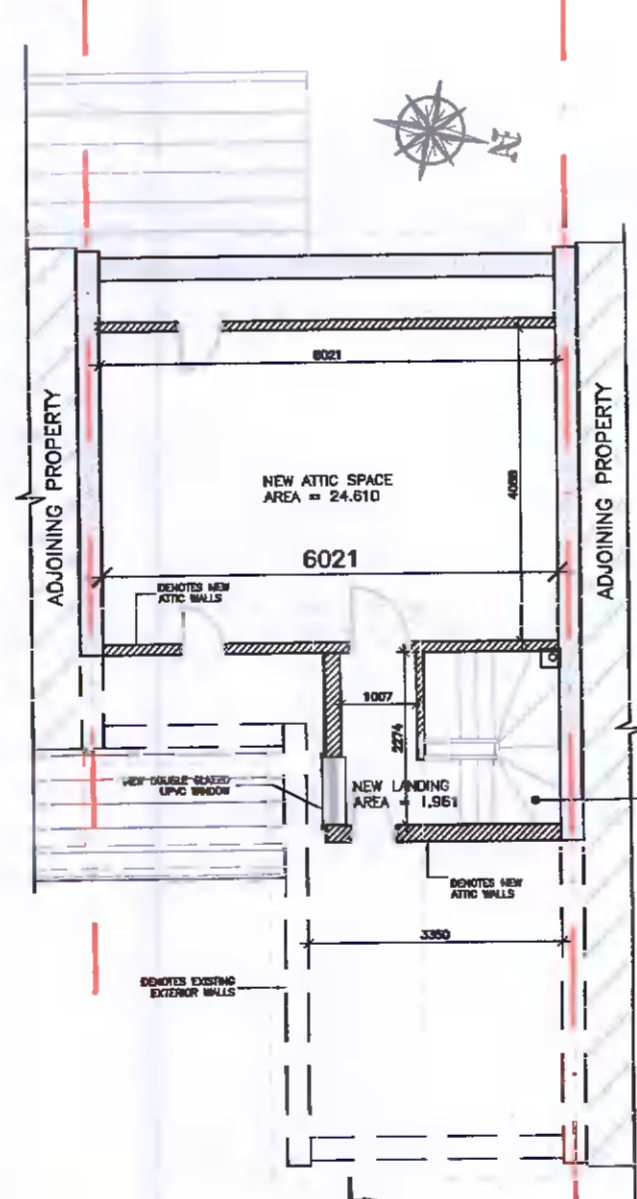


PROPOSED ATTIC FLOOR PLAN
SCALE 1:100

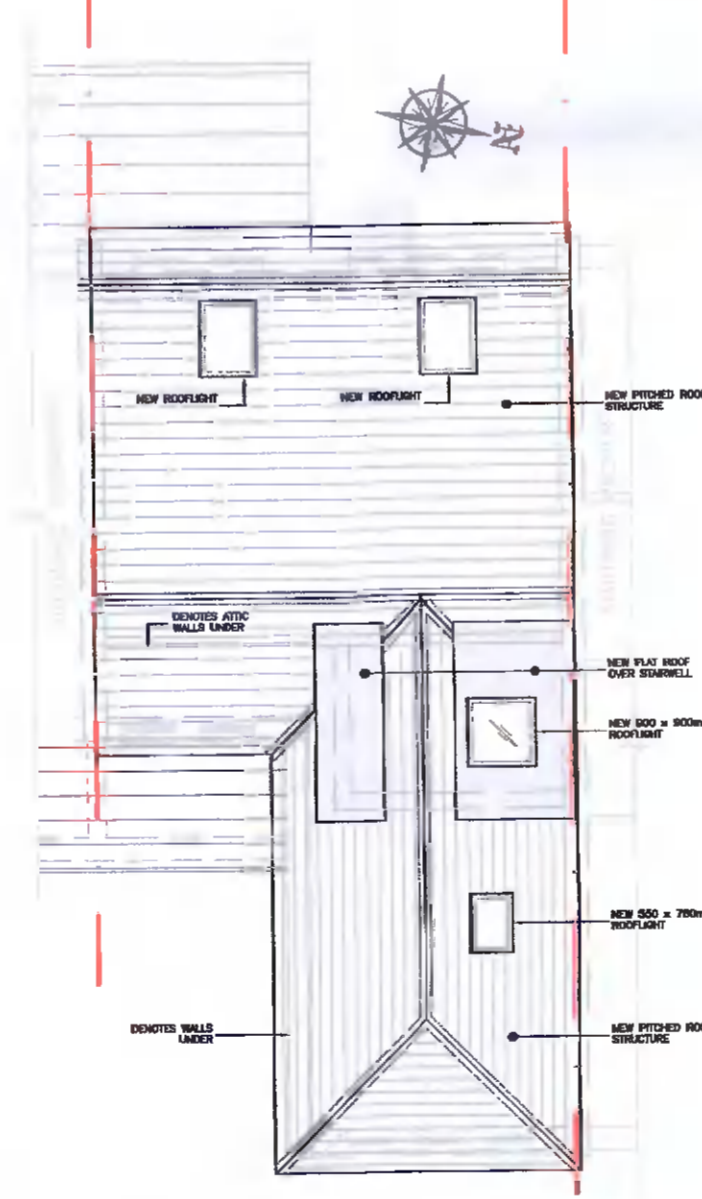


PROPOSED ROOF PLAN
SCALE 1:100




PROPOSED SITE PLAN
SCALE 1:250

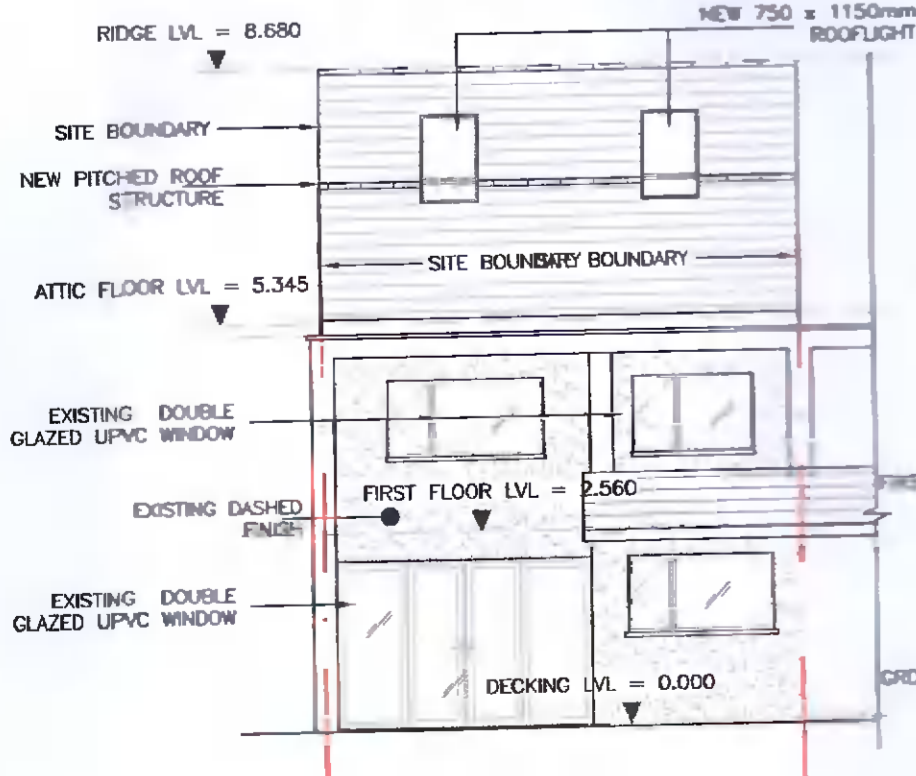

PROPOSED REAR ELEVATION
SCALE 1:100

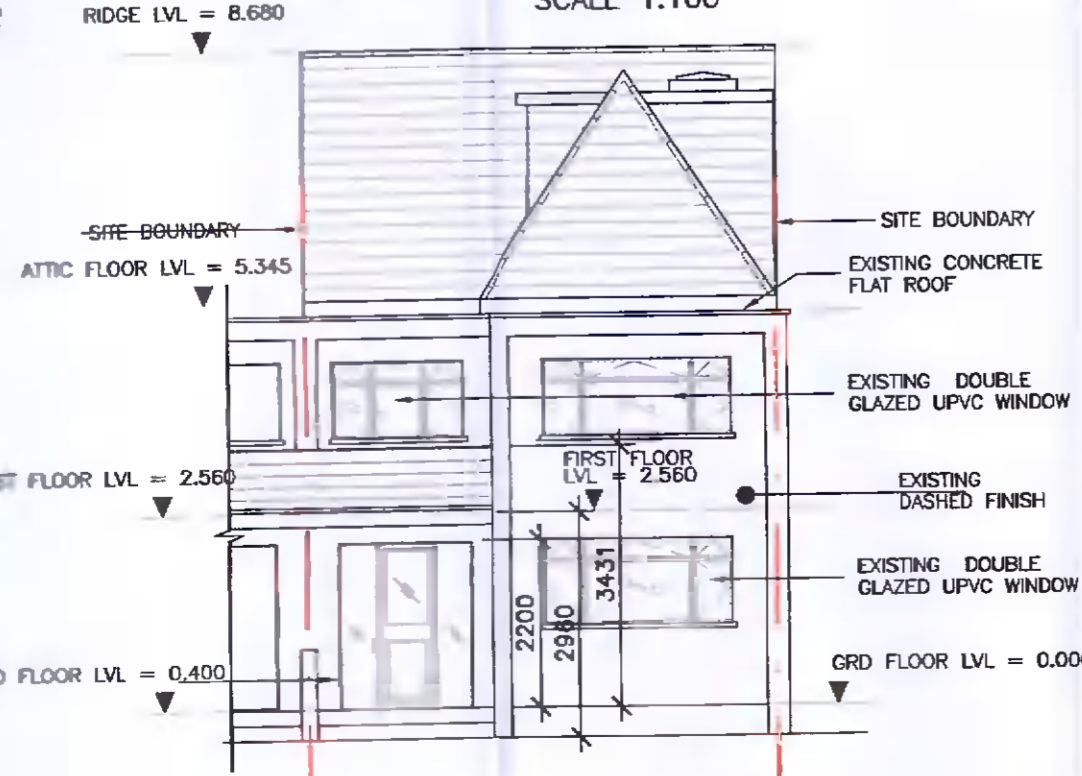

PROPOSED FRONT ELEVATION
SCALE 1:100

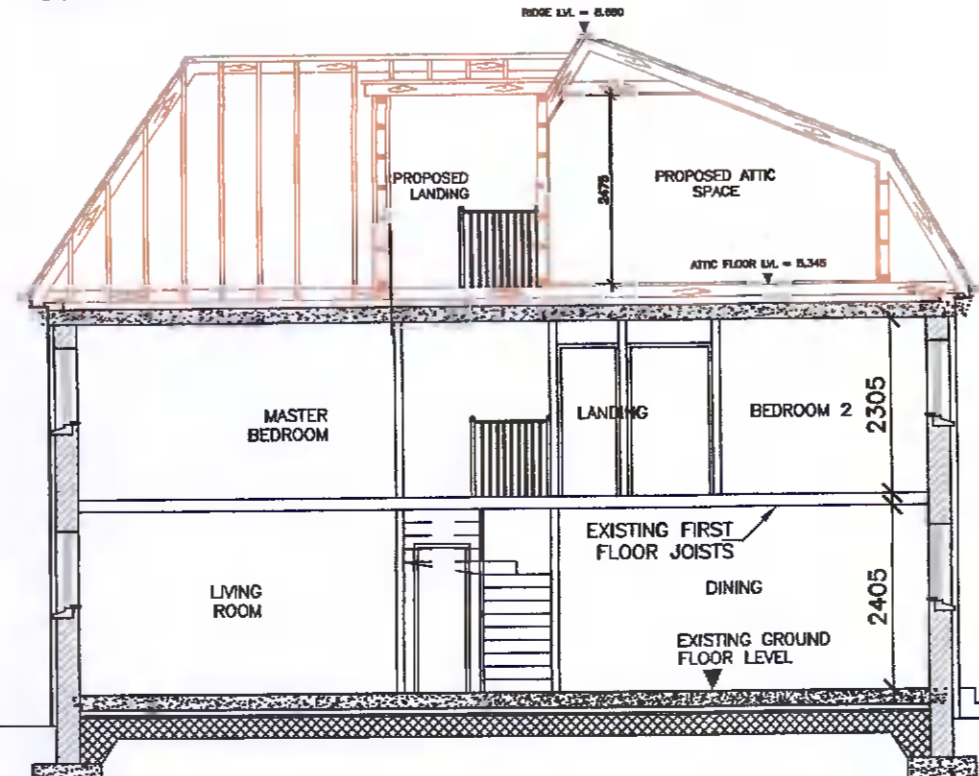

A PROPOSED SECTION
SCALE 1:100

Coughlan Consulting Engineering
Consulting Structural & Civil Engineering
25 Kilgobber Avenue
Aylesbury
Tullaghan
Dublin 24
Tel: 086 3872337 EMAIL: robertcoughlan@gmail.com

Drawing Status
For Planning
Project
35 The Drive, Millbrook Lanes, Dublin 24, D24 V2FW
Client
Carl Mc Donnell
Title
Existing & Proposed Plans, Elevations & Section

scale	date	drawn	chk.	job no.	drawn	rev.
1:50	01.201	TS	TS	21001	01	