



NOTES

1. THIS DRAWING TO BE READ IN CONJUNCTION WITH RELEVANT ARCHITECTS AND ENGINEERS DRAWINGS.
2. FIGURED DIMENSIONS ONLY TO BE TAKEN FROM THIS DRAWING. ALL DIMENSIONS TO BE CHECKED ON SITE. ENGINEER TO BE INFORMED IMMEDIATELY OF ANY DISCREPANCIES BEFORE WORK PROCEEDS.

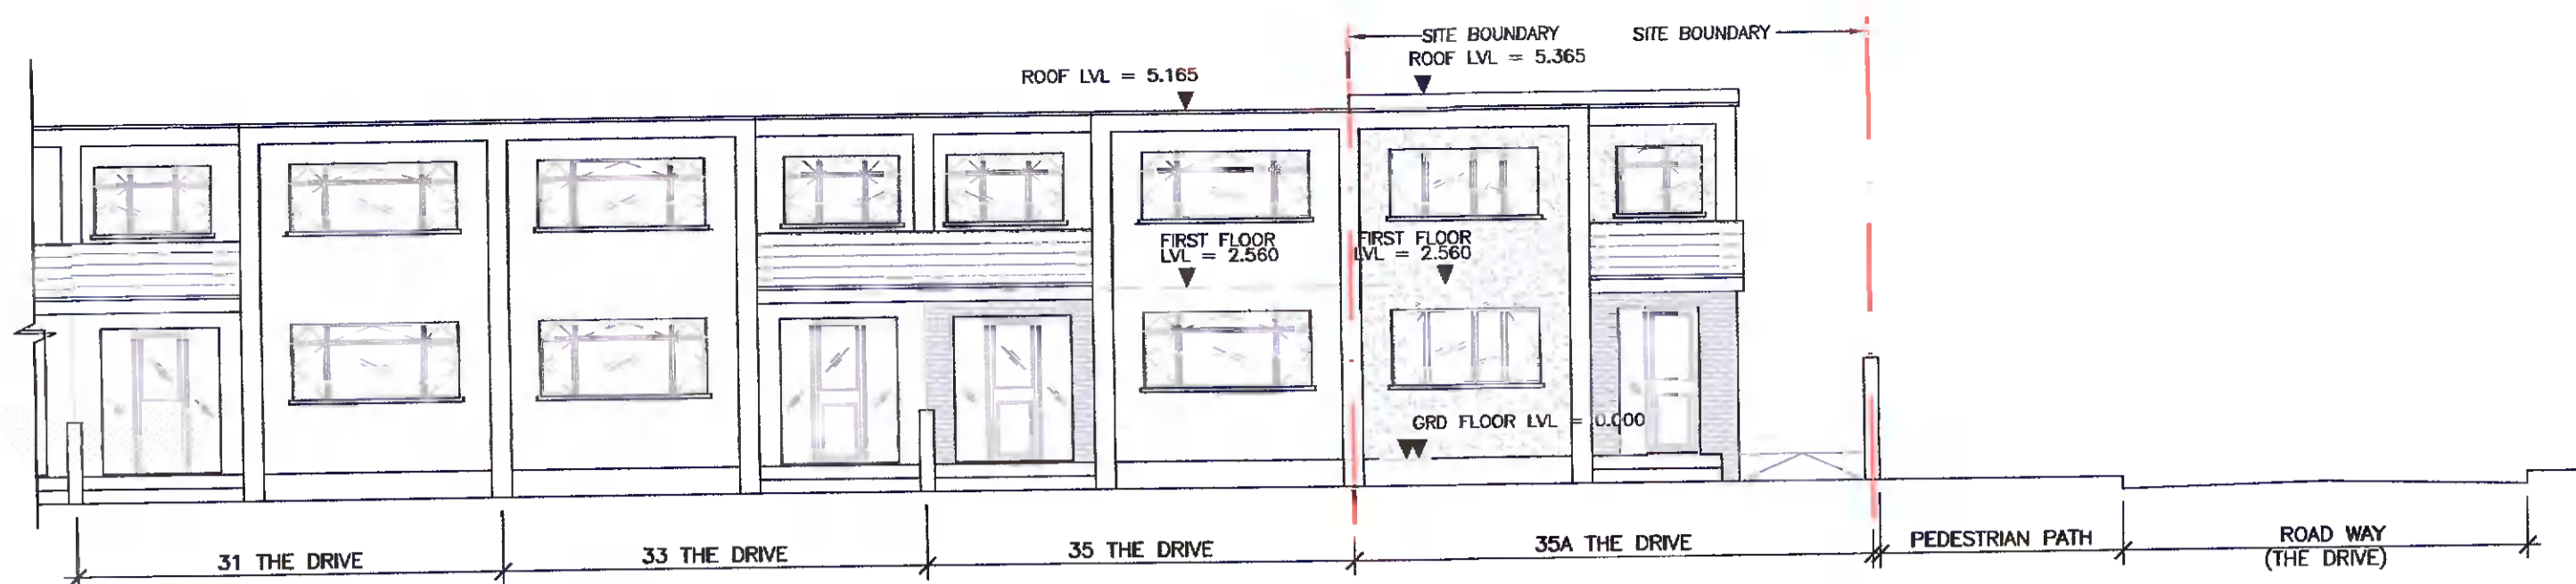


EXISTING CONTINUOUS FRONT ELEVATION
SCALE 1:100

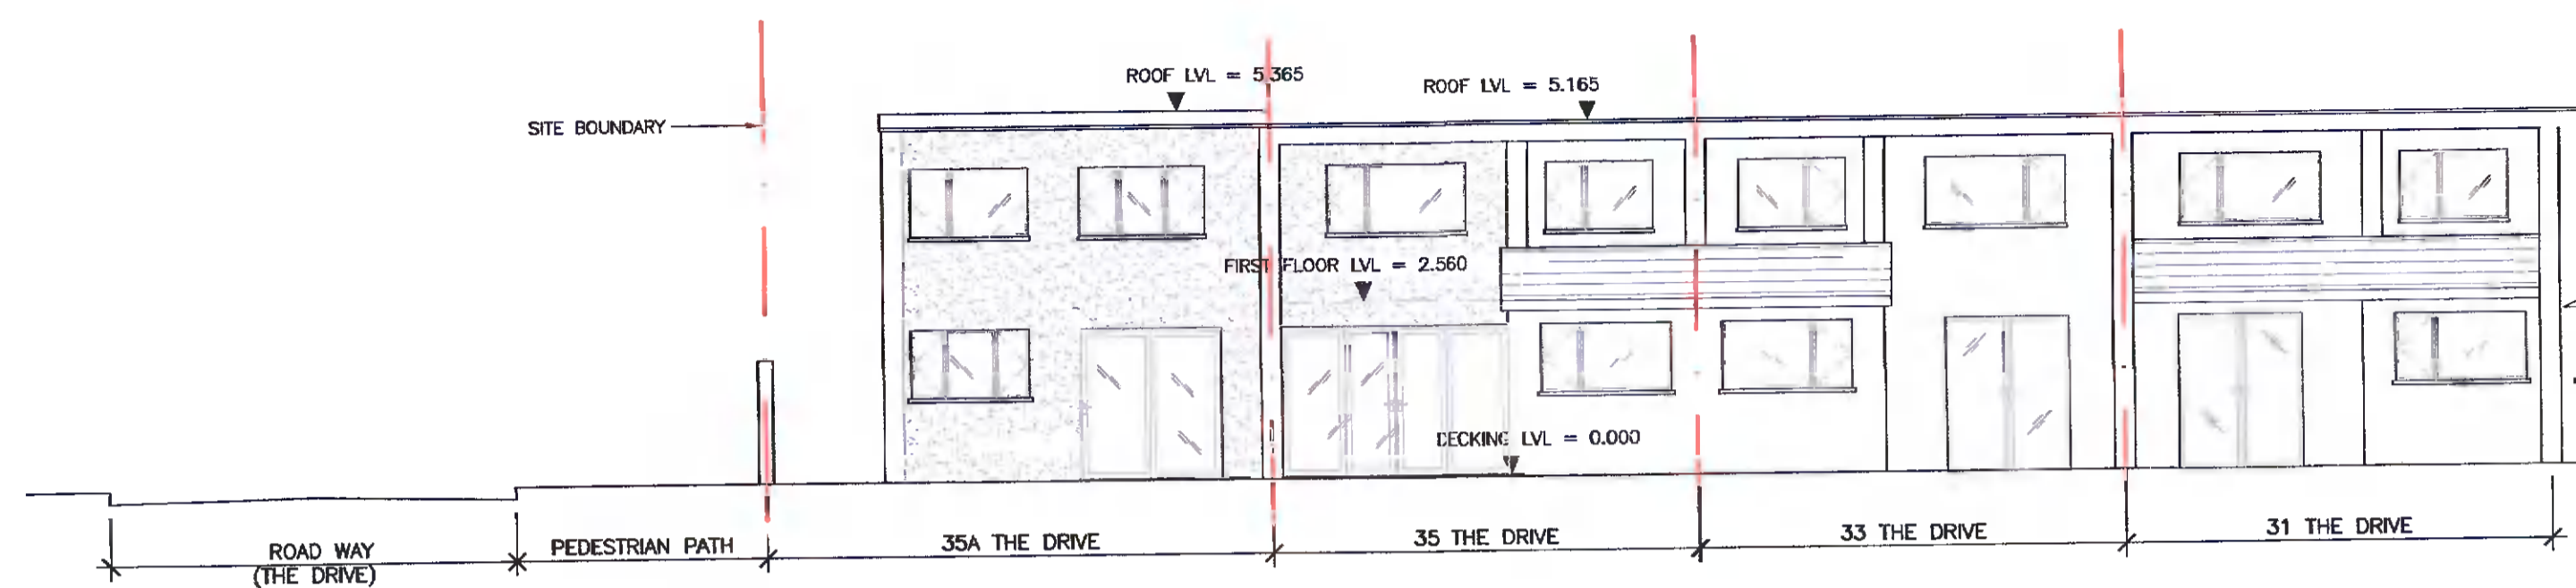

EXISTING CONTINUOUS REAR ELEVATION
SCALE 1:100



PROPOSED CONTINUOUS FRONT ELEVATION
SCALE 1:100

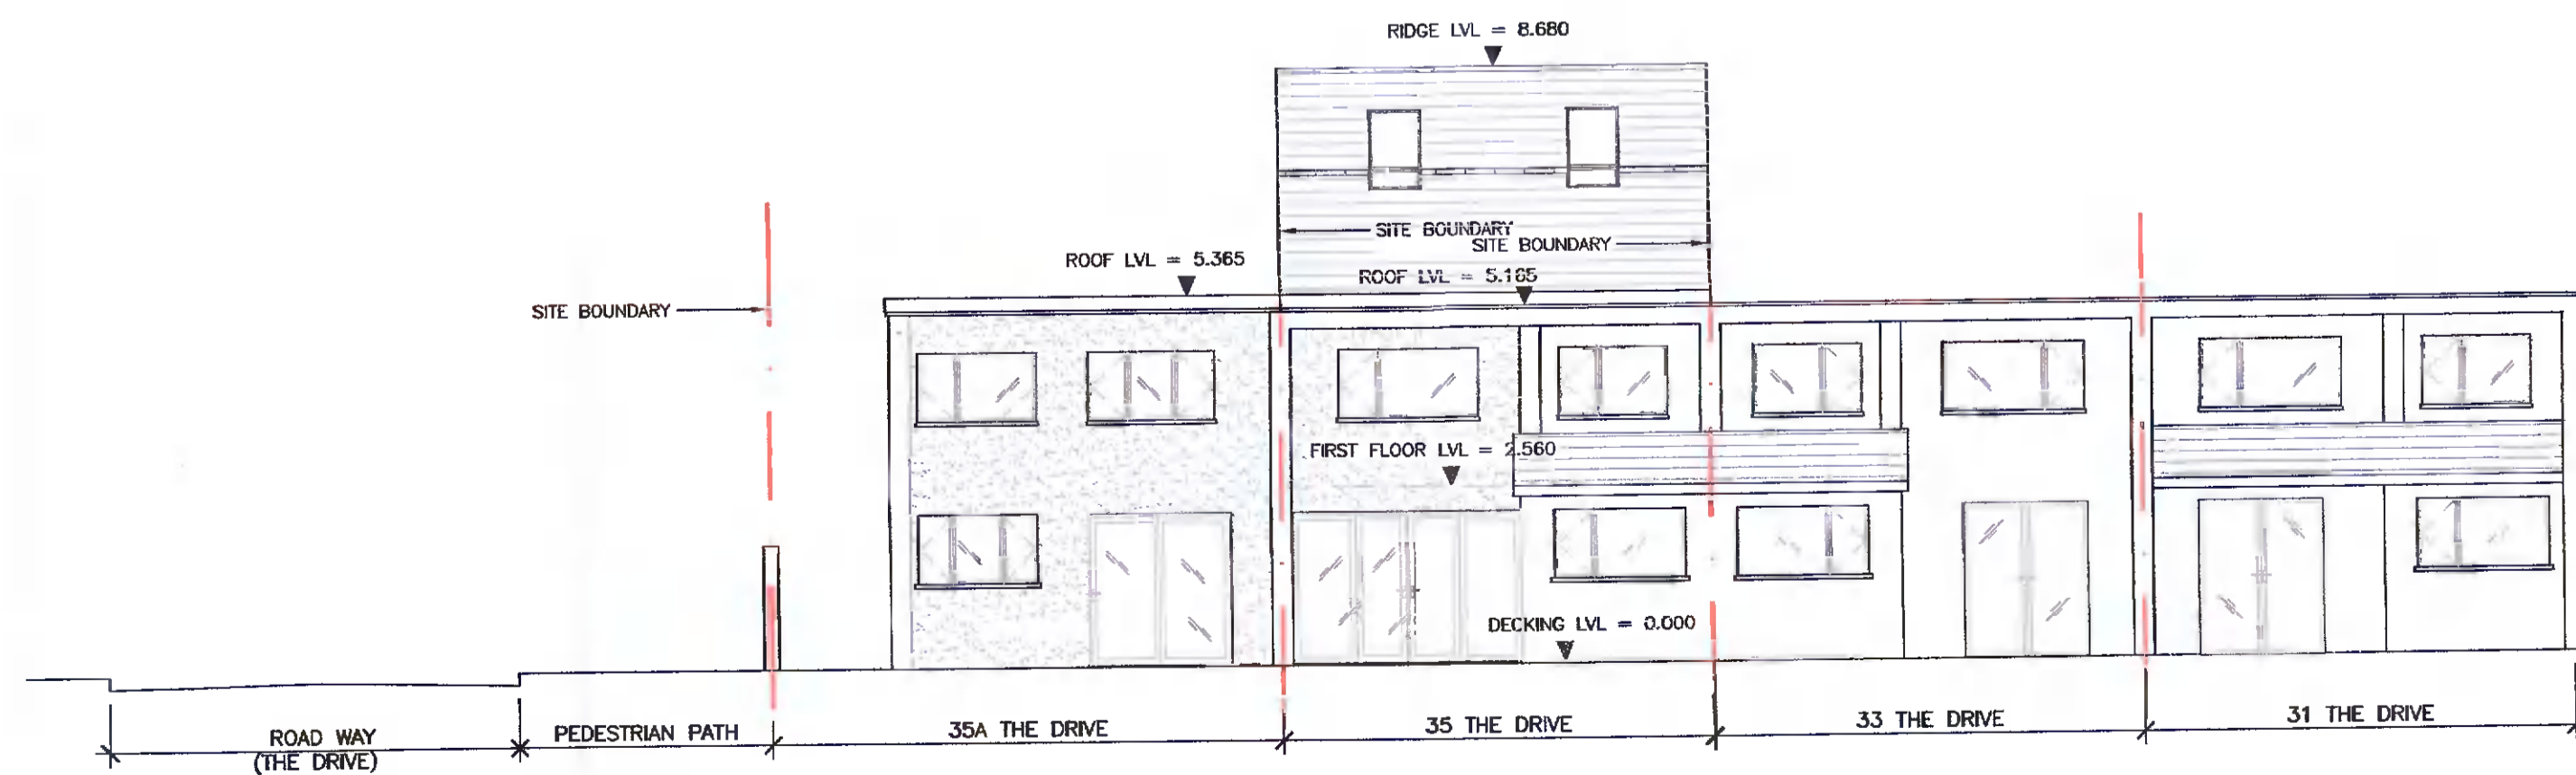

PROPOSED CONTINUOUS REAR ELEVATION
SCALE 1:100

Coughlan Consulting Engineering
Consulting Structural & Civil Engineering
25 Kiltipper Avenue
Aylesbury
Tallaght
Dublin 24
Tel: 086 2872337 EMAIL: robertcoughlan@gmail.com

Drawing Status
For Planning
Project
35 The Drive, Millbrook Lanes, Dublin 24, D24 V2FW
Client
Carr Mc Donnell
Title
Existing & Proposed Continuous Elevations

scale	date	drawn	chk.	job.no.	drw.no.	Rev.
1:50	04.2011	TS	TS	21009	02	