



NOTES

1. THIS DRAWING TO BE READ IN CONJUNCTION WITH RELEVANT ARCHITECTS AND ENGINEERS DRAWINGS.
2. FIGURED DIMENSIONS ONLY TO BE TAKEN FROM THIS DRAWING. ALL DIMENSIONS TO BE CHECKED ON SITE. ENGINEER TO BE INFORMED IMMEDIATELY OF ANY DISCREPANCIES BEFORE WORK PROCEEDS.


NOTE:
NO ALTERATIONS TO EXISTING FOUL OR SURFACE WATER DRAINAGE BELOW GROUND WITH PROPOSED WORKS

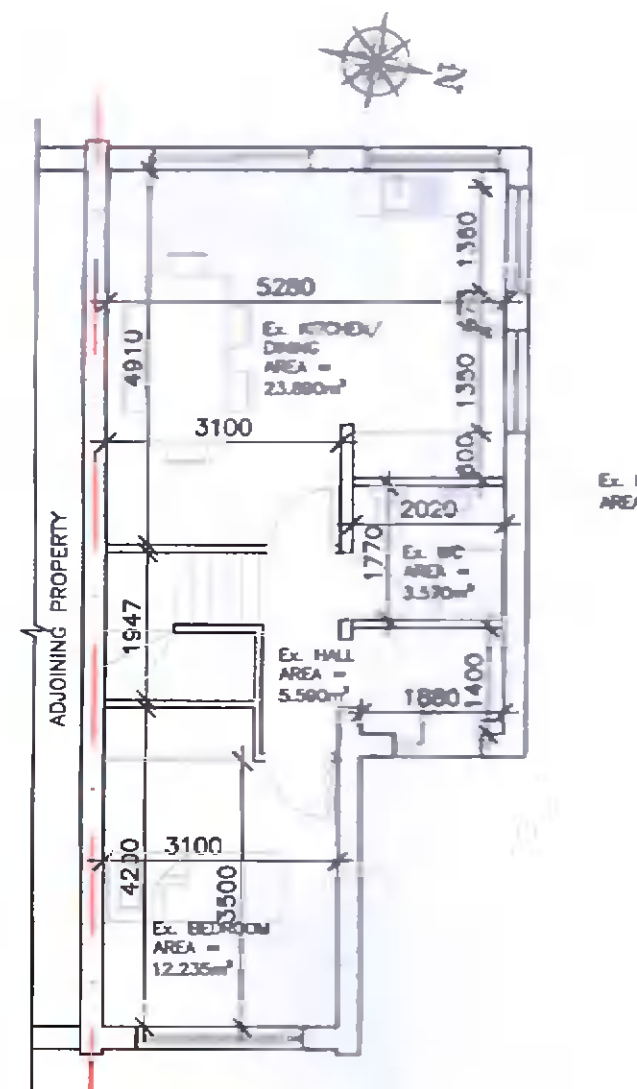


EXISTING GROUND FLOOR PLAN
SCALE 1:100

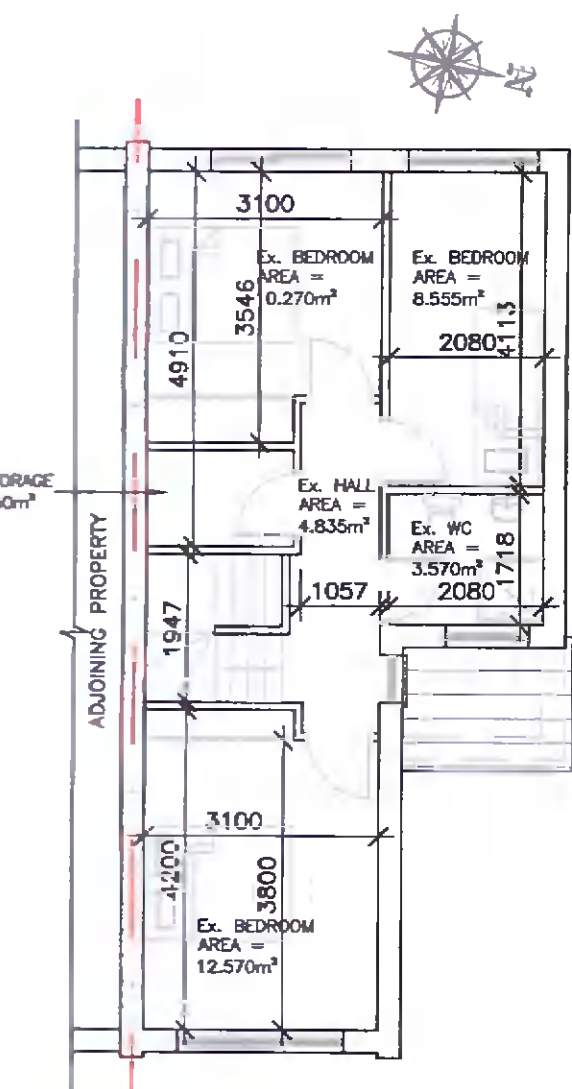


EXISTING FIRST FLOOR PLAN
SCALE 1:100

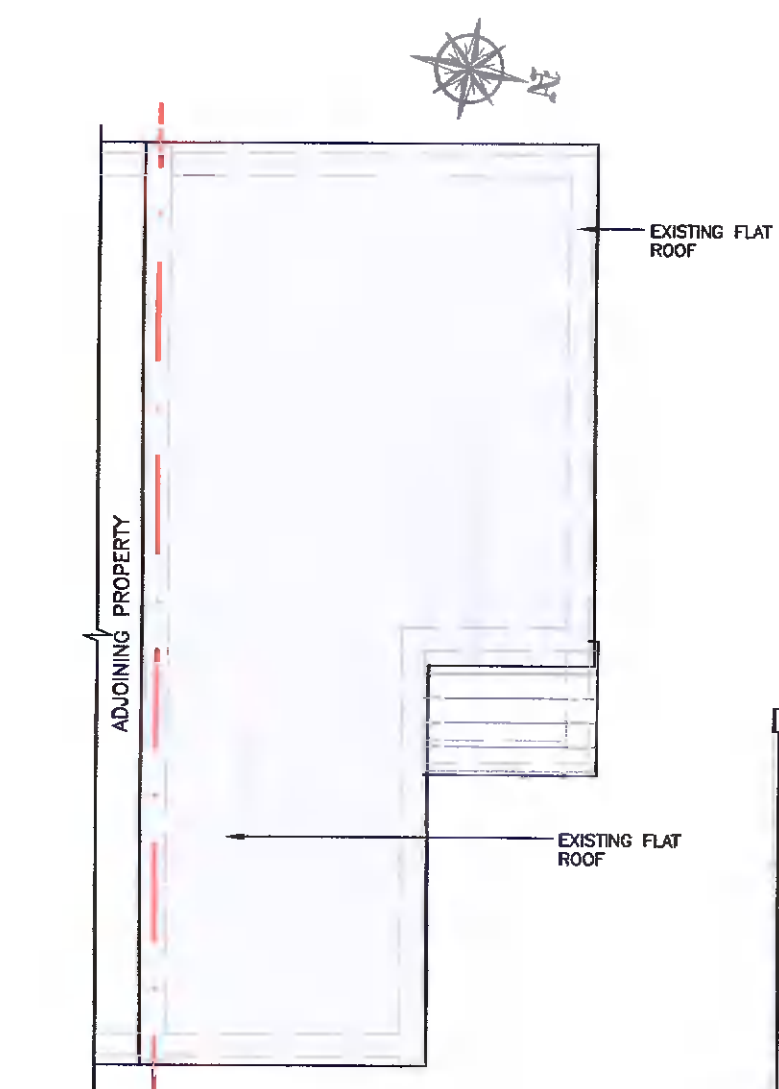


EXISTING FIRST FLOOR PLAN
SCALE 1:100

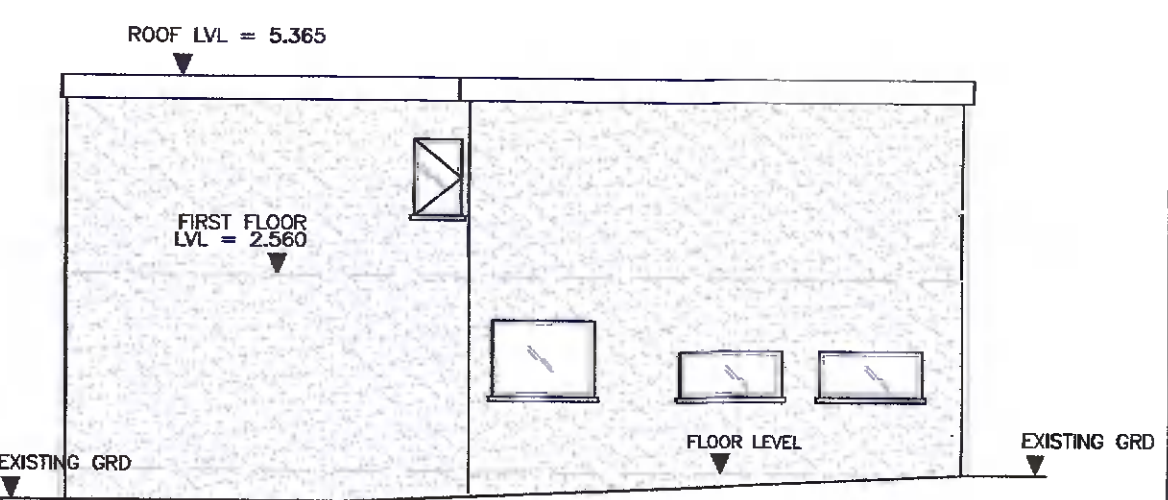


EXISTING SIDE ELEVATION
SCALE 1:100

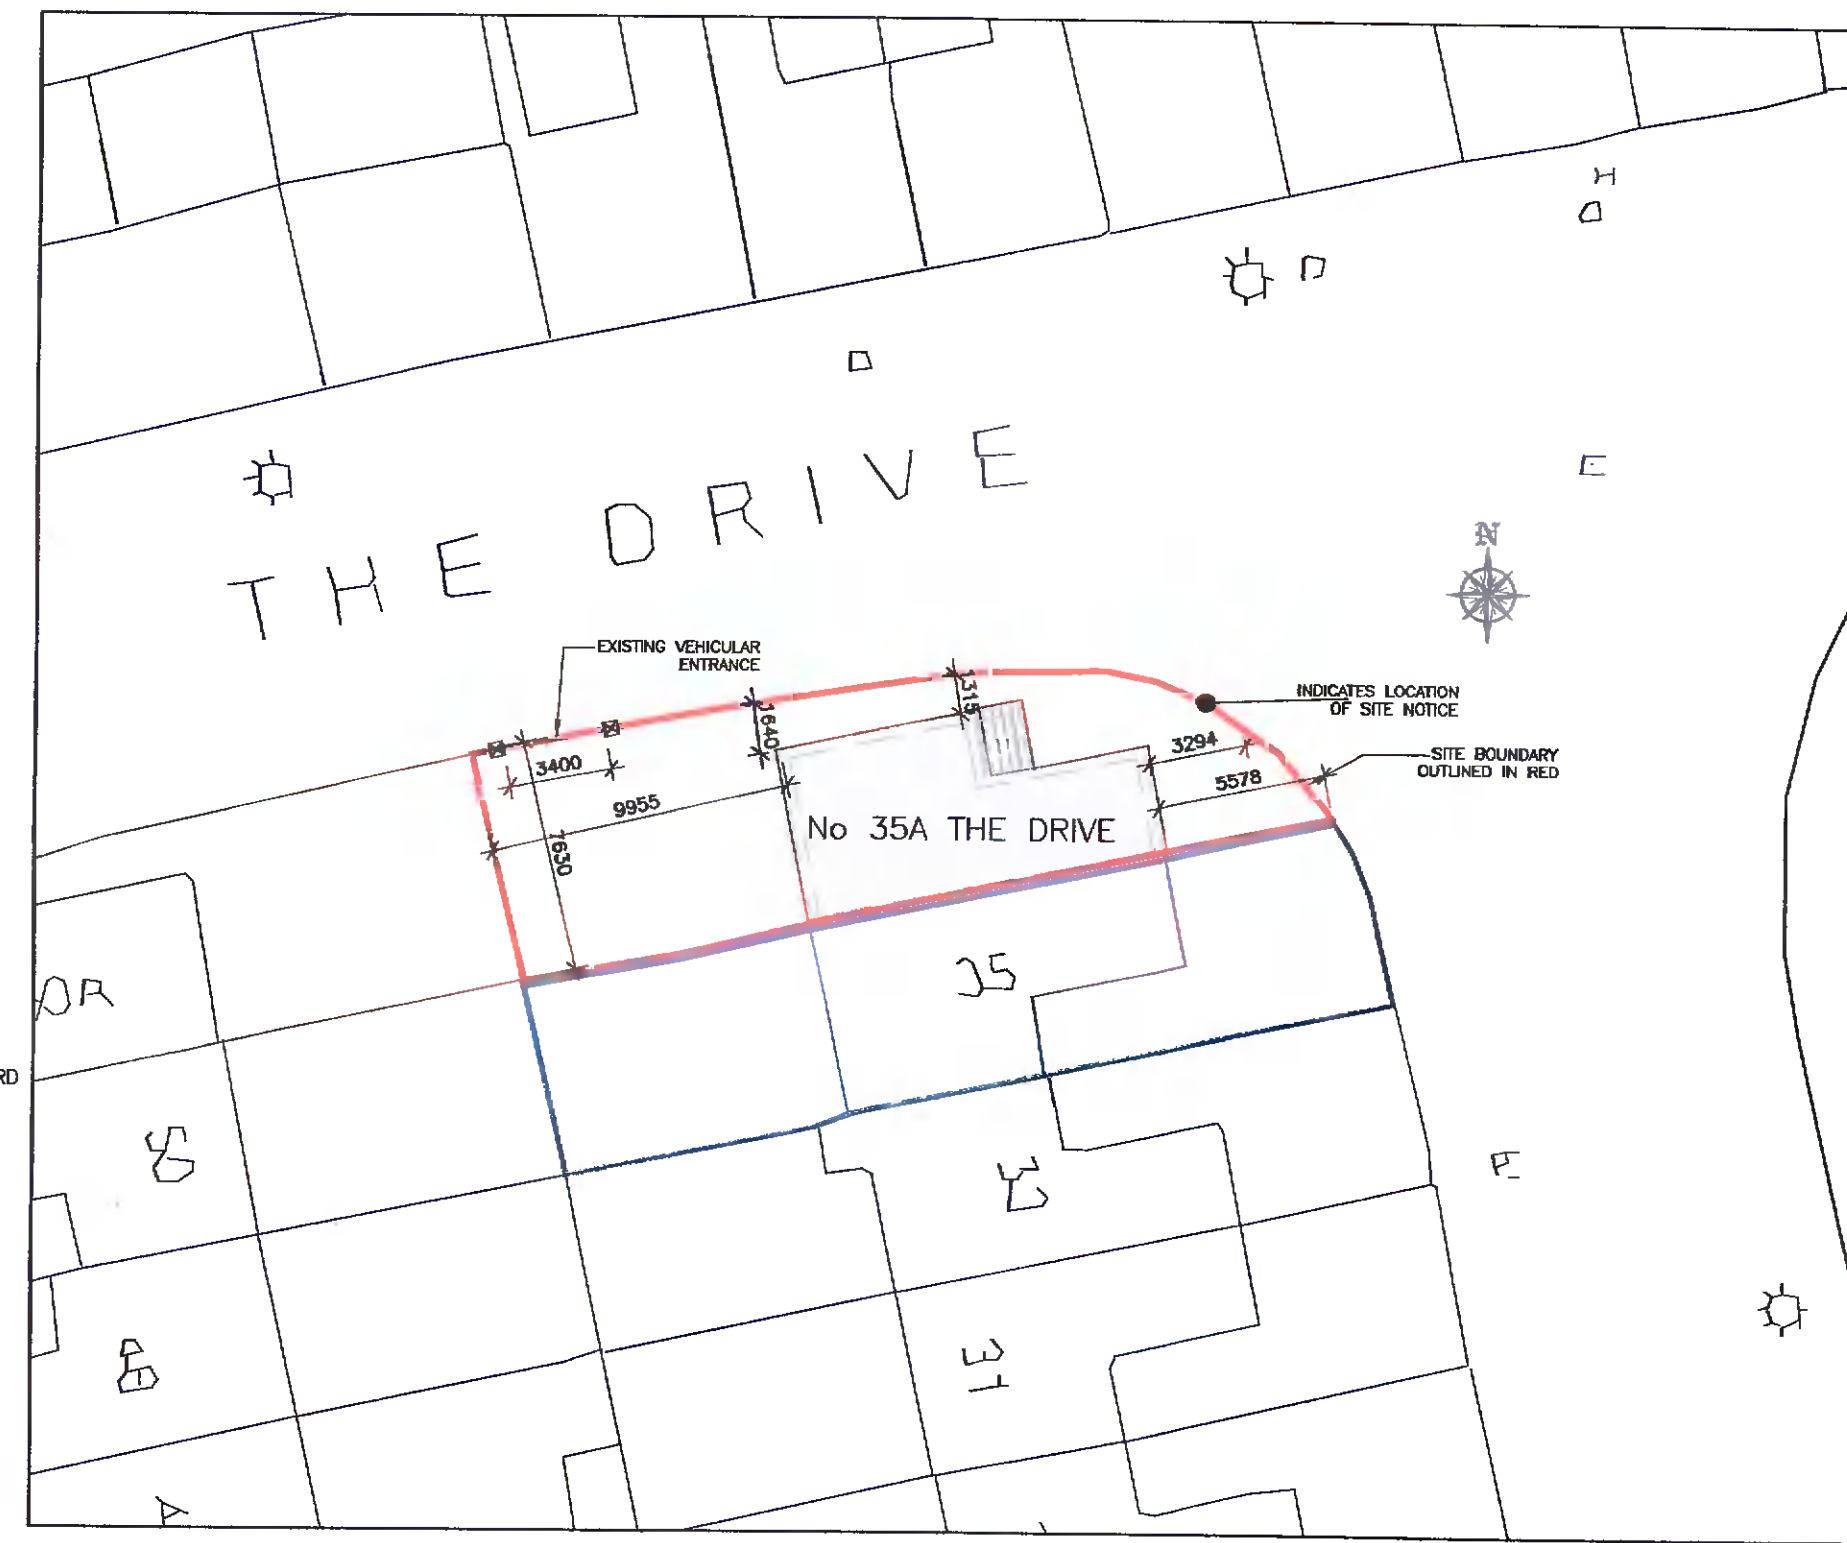


EXISTING SITE PLAN
SCALE 1:250

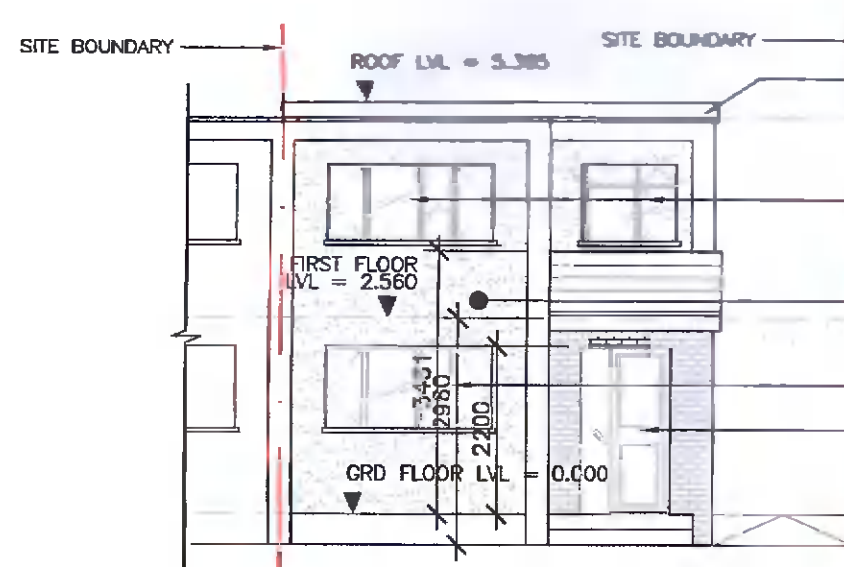

EXISTING FRONT ELEVATION
SCALE 1:100

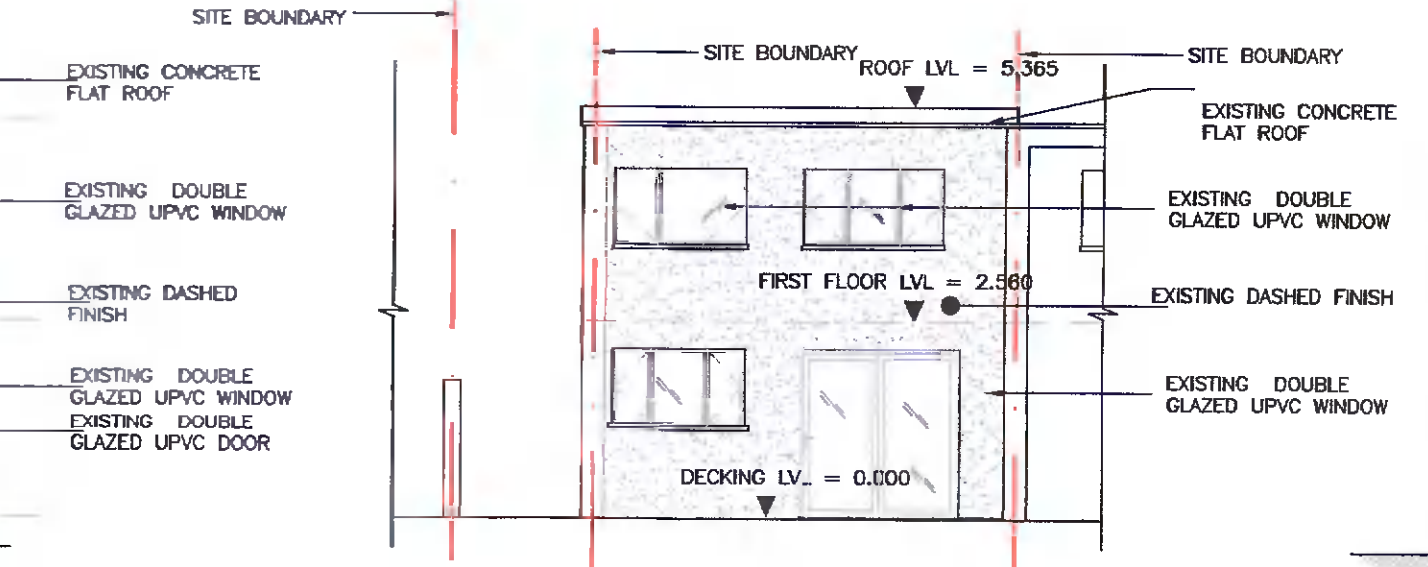


EXISTING REAR ELEVATION
SCALE 1:100

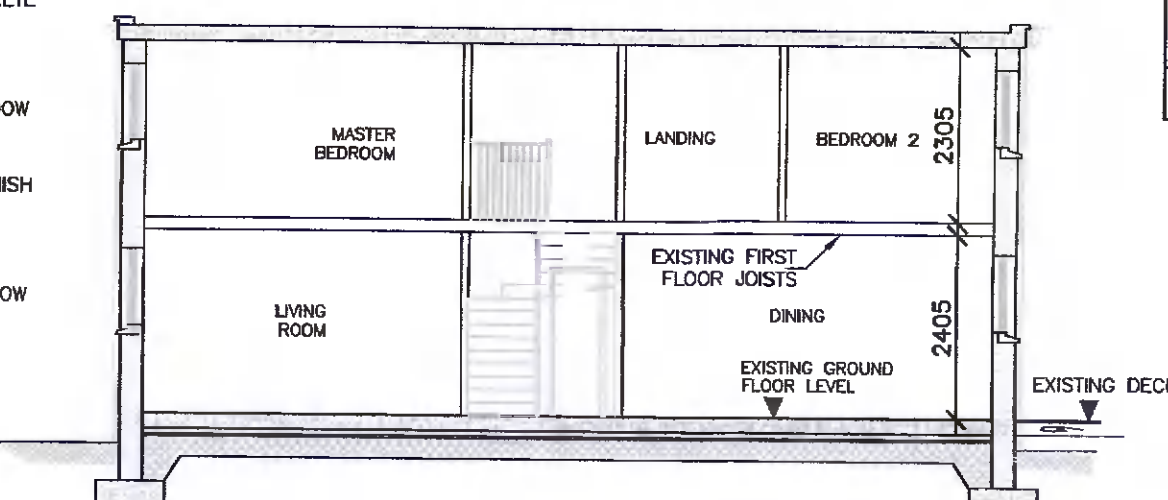


EXISTING SECTION
SCALE 1:100




PROPOSED SITE PLAN
SCALE 1:250

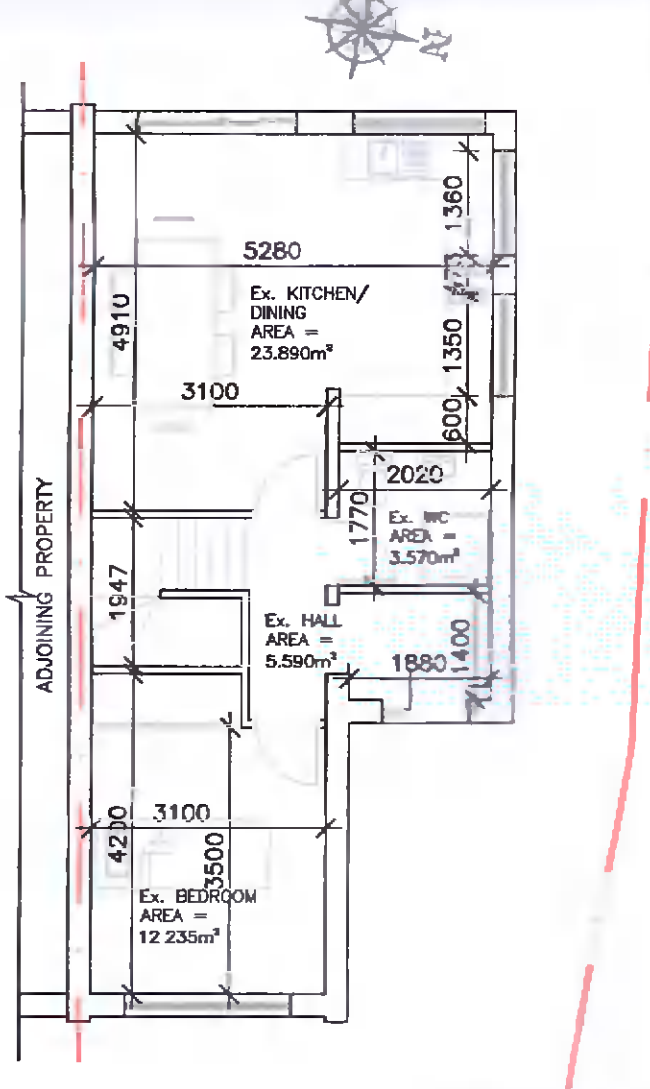


PROPOSED GROUND FLOOR PLAN
SCALE 1:100

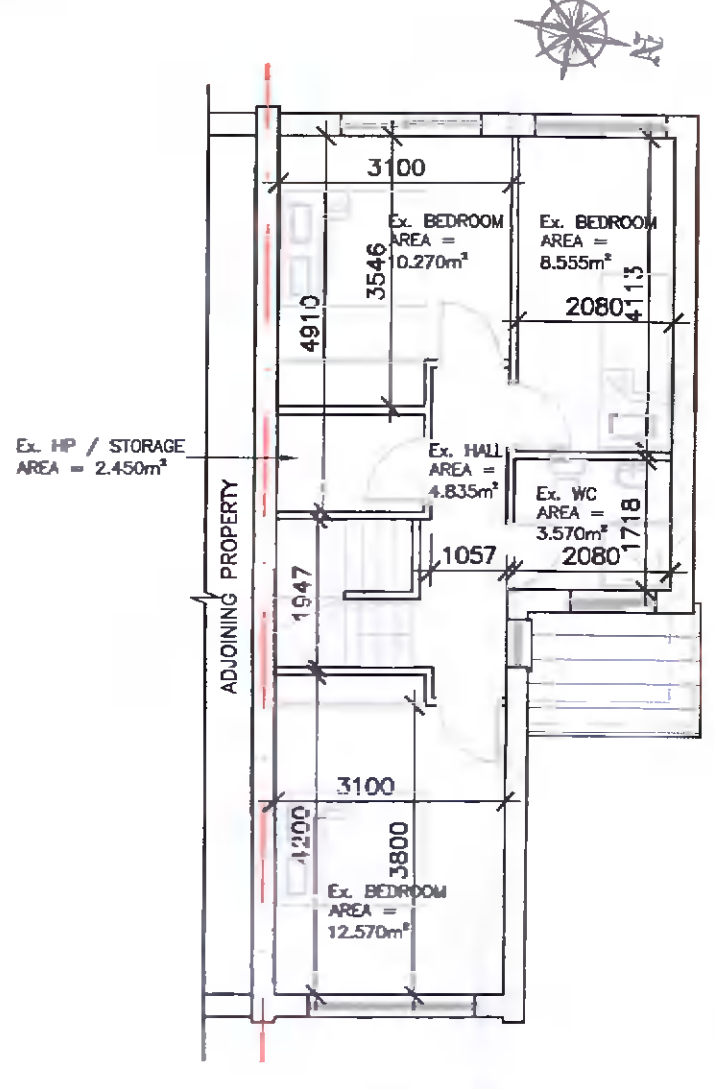


PROPOSED FIRST FLOOR PLAN
SCALE 1:100

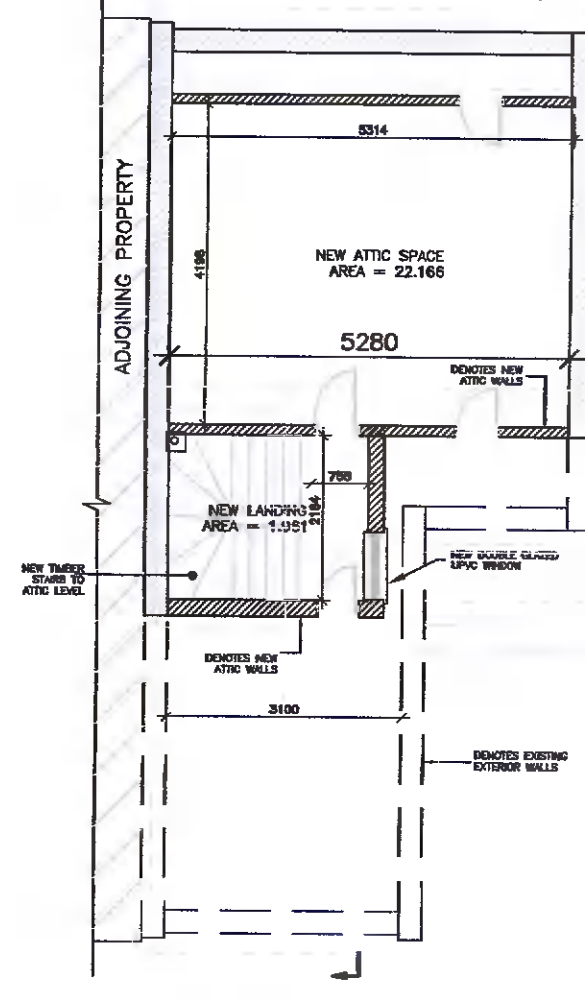


PROPOSED ATTIC FLOOR PLAN
SCALE 1:100

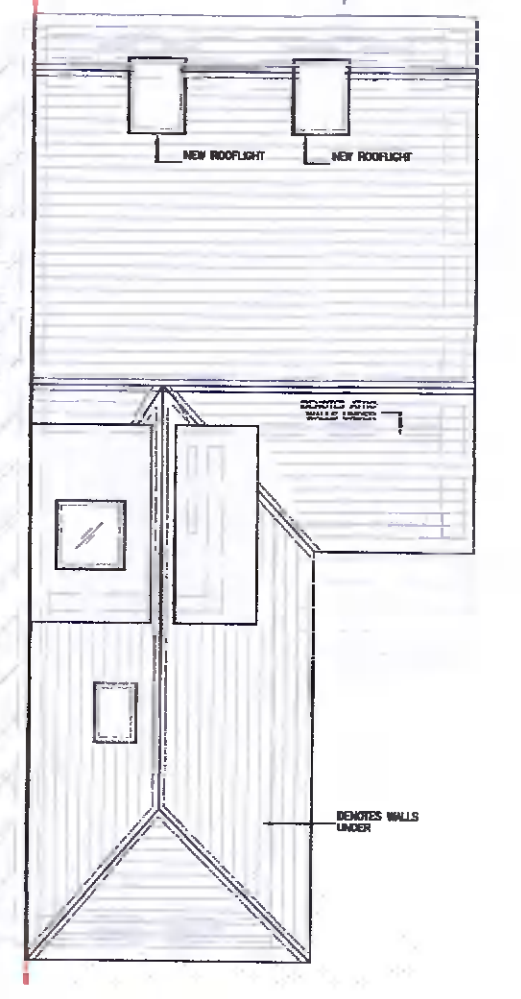


PROPOSED ROOF PLAN
SCALE 1:100

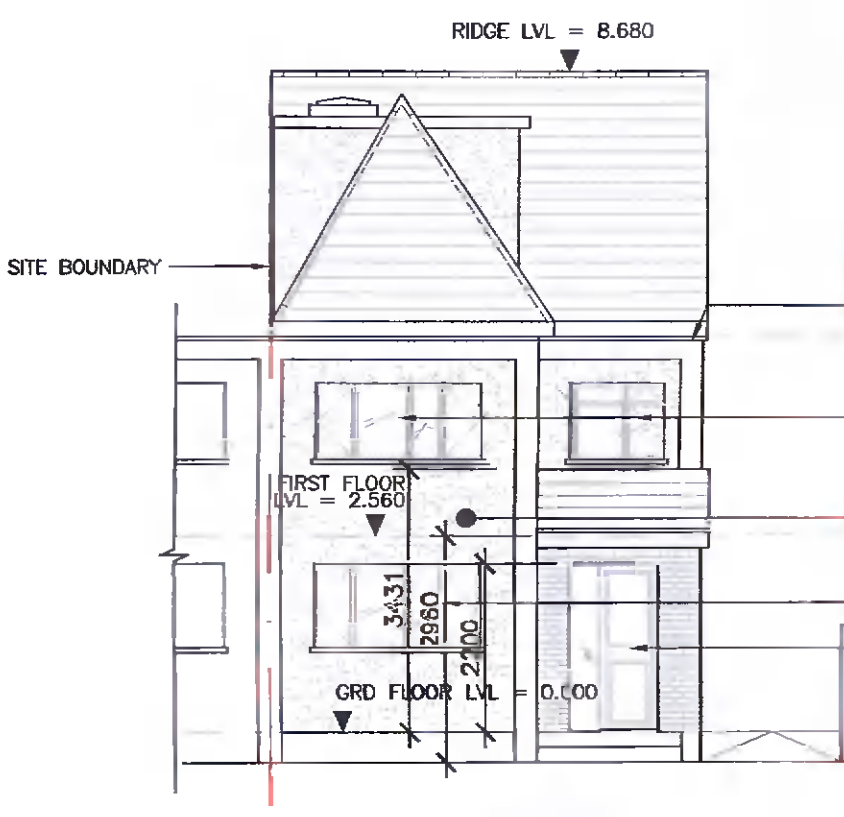


PROPOSED FRONT ELEVATION
SCALE 1:100

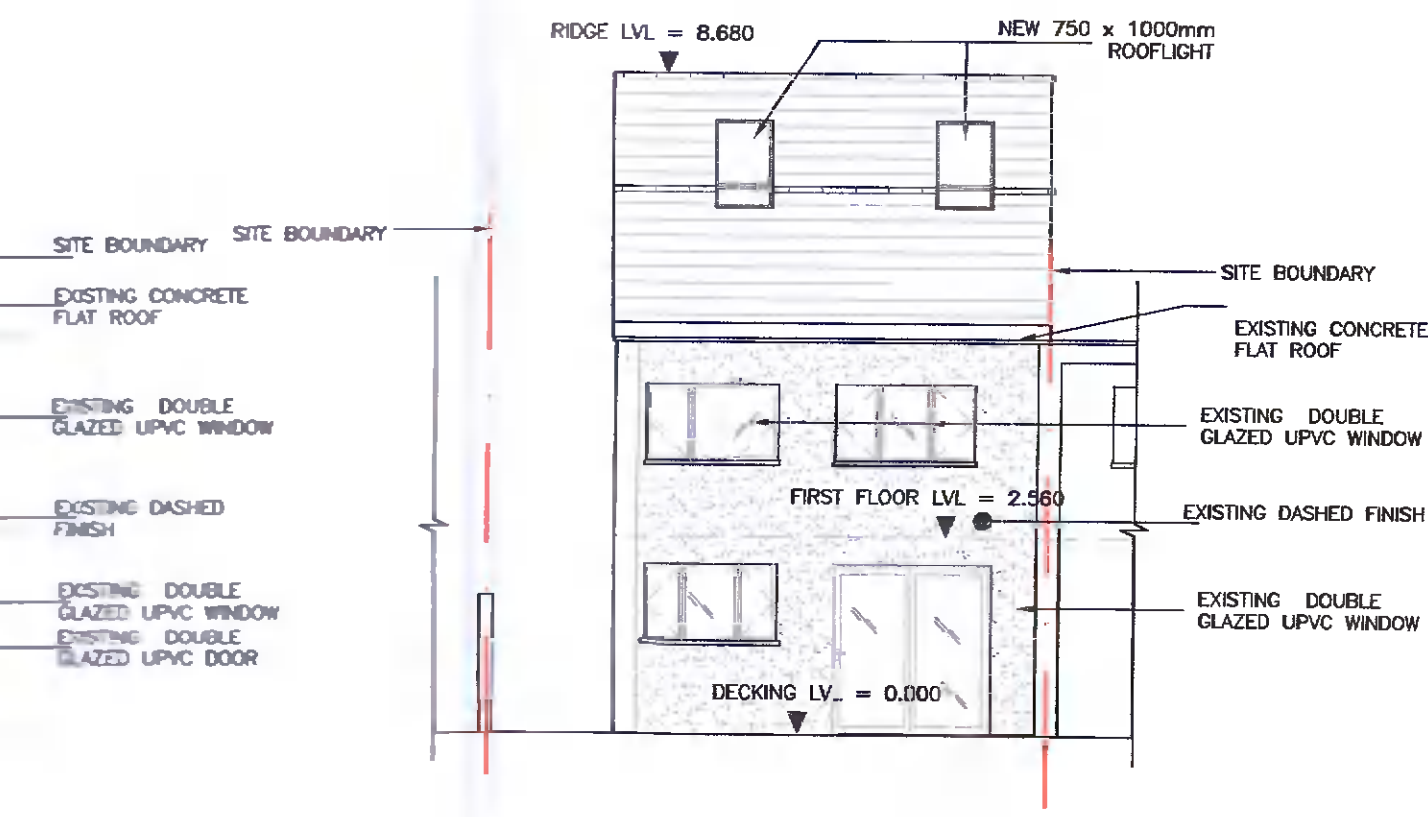

PROPOSED REAR ELEVATION
SCALE 1:100

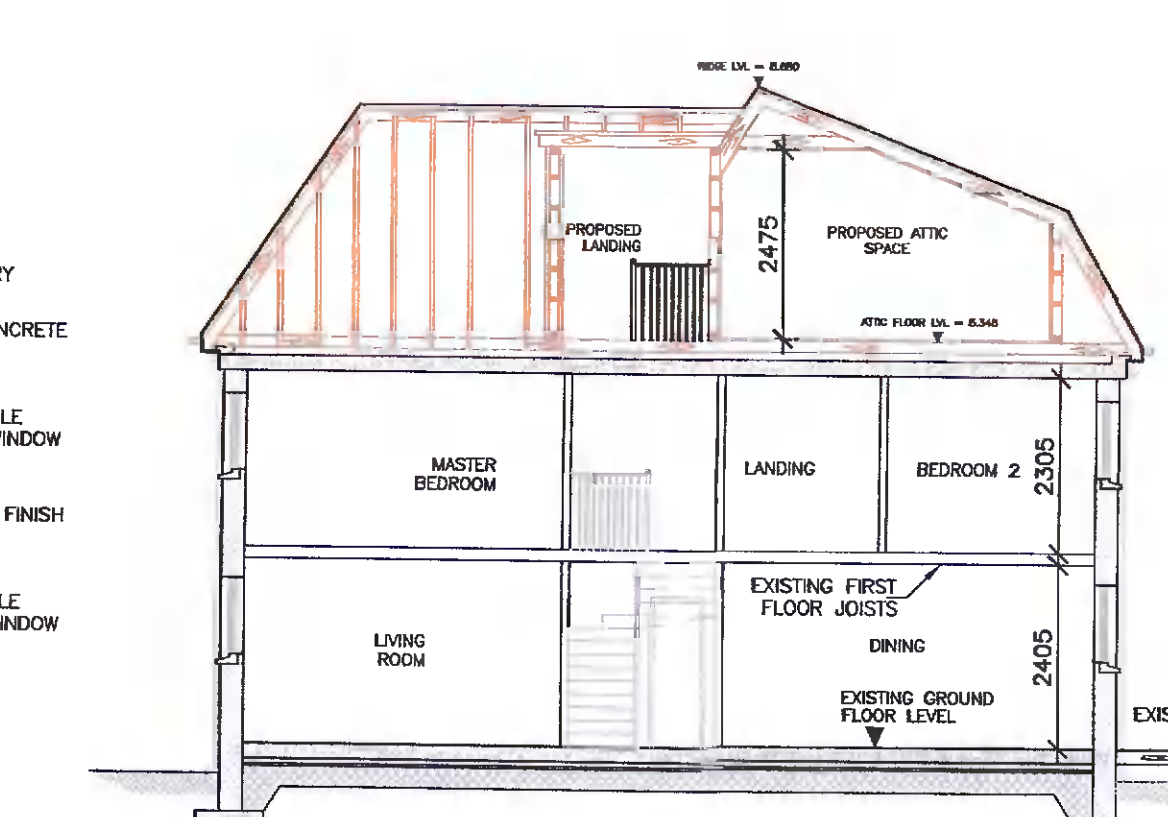

PROPOSED SECTION
SCALE 1:100

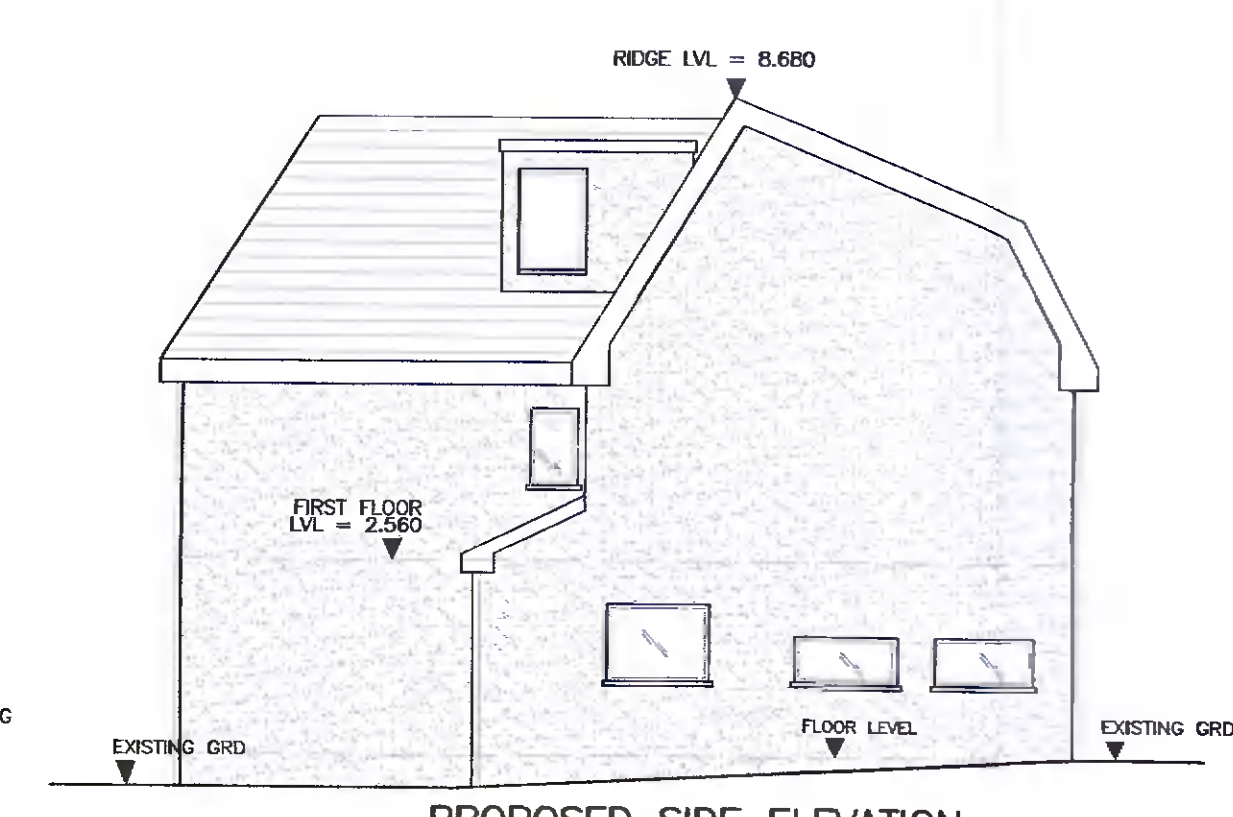

PROPOSED SIDE ELEVATION
SCALE 1:100

Coughlan Consulting Engineering
Consulting Structural & Civil Engineering
25 Kilipper Avenue
Aylebury
Tallaght
Dublin 24

Drawing Status
For Planning

Project
35A The Drive, Millbrook Lawns, Dublin 24, D24 V2FW

Client
Carl Mc Donnell
Title
Existing & Proposed Plans, Elevations & Section

scale	date	drawn	chkd	job no.	drw no.	rev.
1:50	06.20	TS	TS	21001		