



## NOTES

1. THIS DRAWING TO BE READ IN CONJUNCTION WITH RELEVANT ARCHITECTS AND ENGINEERS DRAWINGS.
2. FIGURED DIMENSIONS ONLY TO BE TAKEN FROM THIS DRAWING. ALL DIMENSIONS TO BE CHECKED ON SITE. ENGINEER TO BE INFORMED IMMEDIATELY OF ANY DISCREPANCIES BEFORE WORK PROCEEDS.

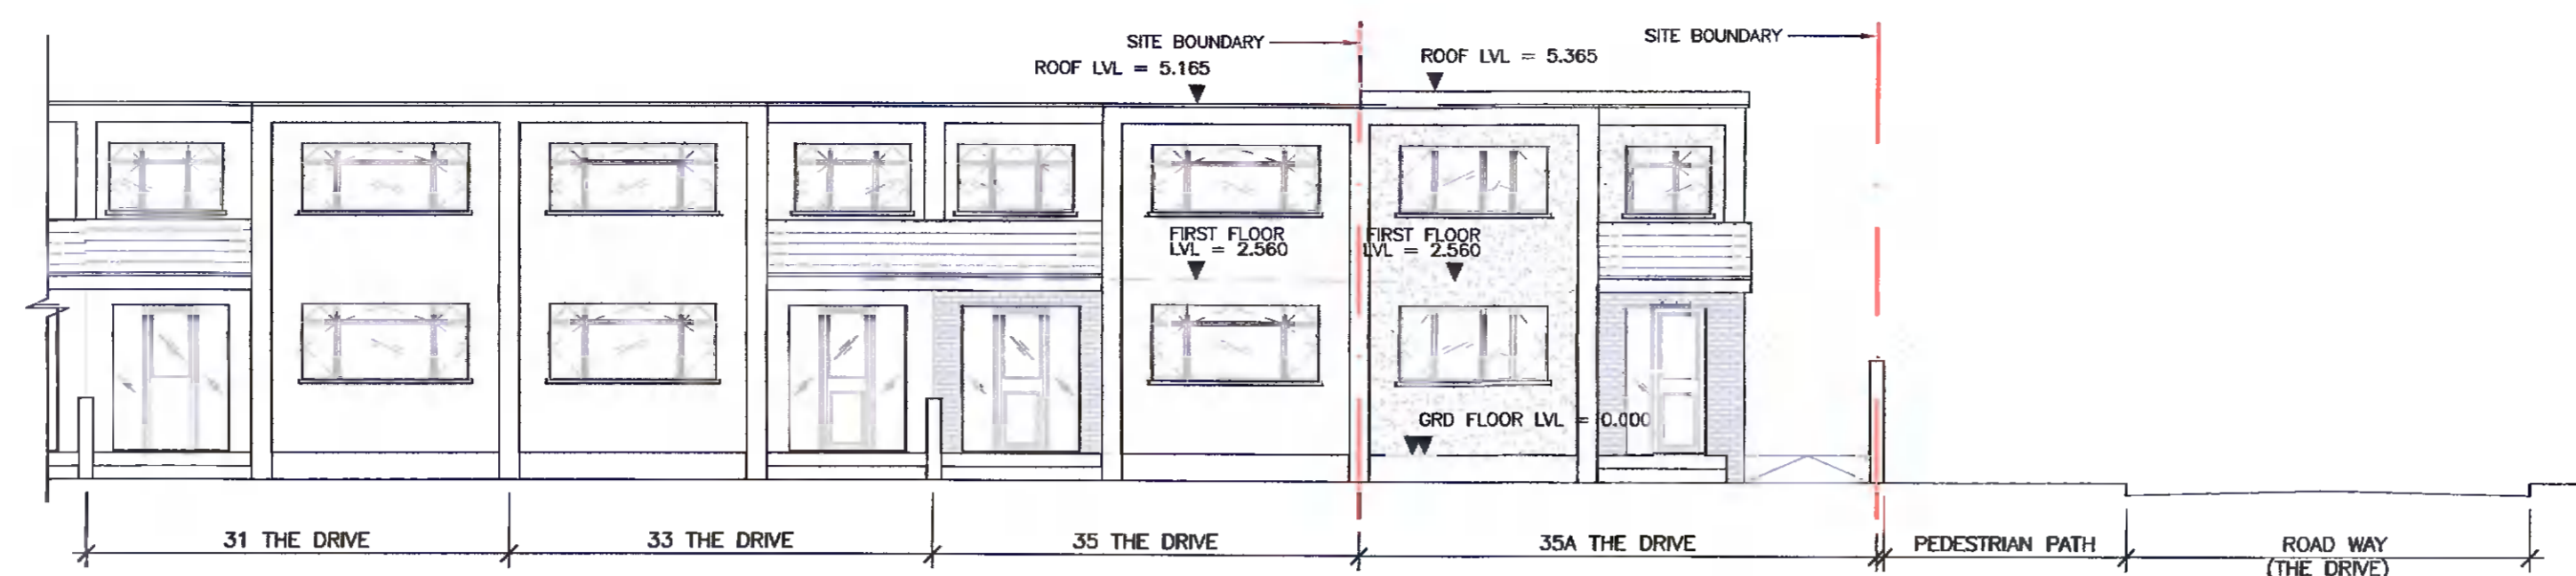


EXISTING CONTINUOUS FRONT ELEVATION  
SCALE 1:100

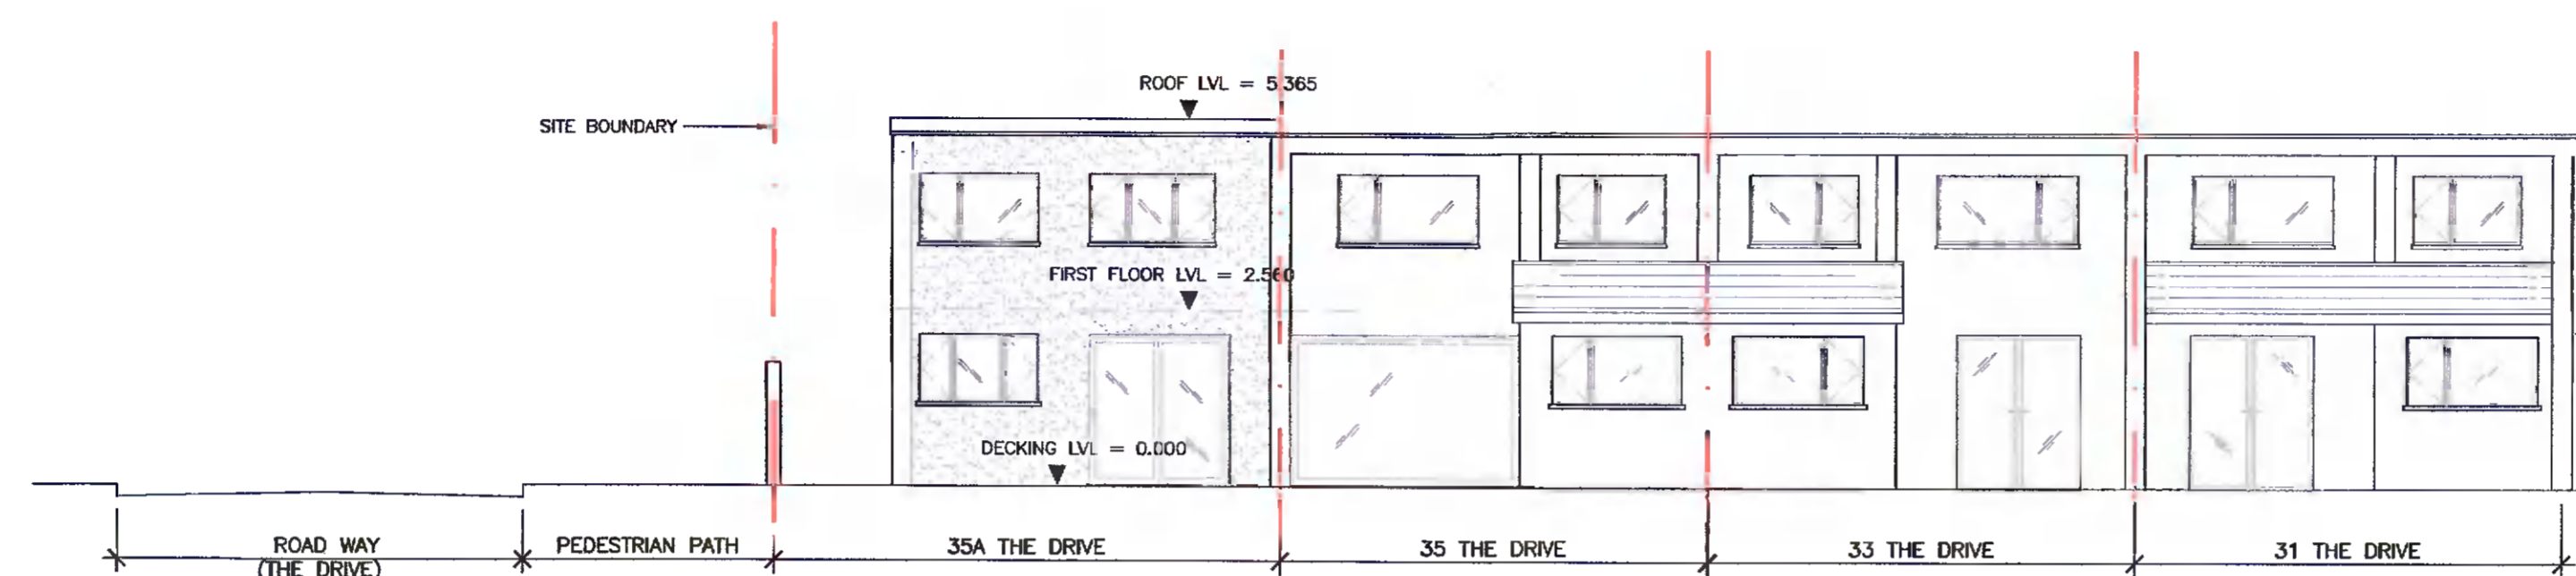

EXISTING CONTINUOUS REAR ELEVATION  
SCALE 1:100



PROPOSED CONTINUOUS FRONT ELEVATION  
SCALE 1:100

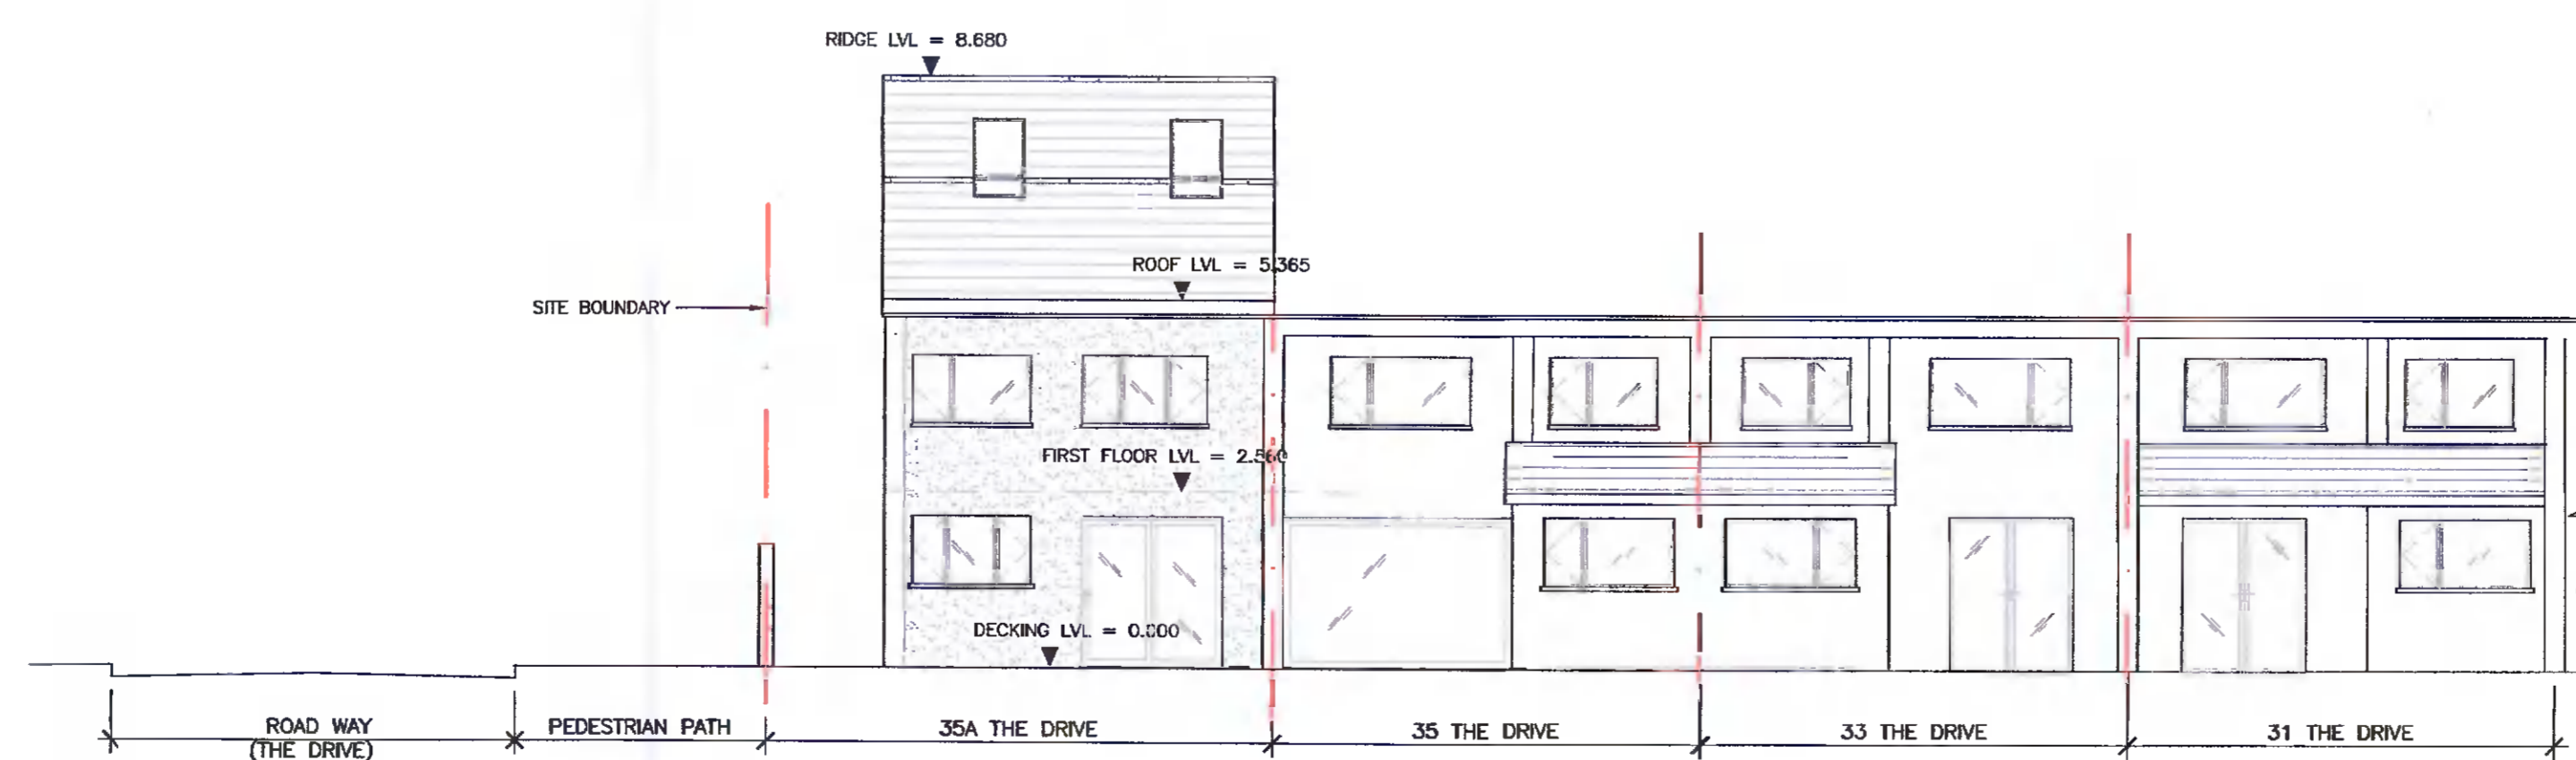

PROPOSED CONTINUOUS REAR ELEVATION  
SCALE 1:100

Coughlan Consulting Engineering  
Consulting Structural & Civil Engineering  
25 Killipiper Avenue  
Aylesbury  
Tallaght  
Dublin 24

Tel: 086 3872337  
EMAIL: robertcoughlan@gmail.com

Drawing Status  
For Planning  
Project  
35A The Drive, Millbrook Lawns, Dublin 24, D24 V2FW  
Client  
Carl Mc Donnell  
Title  
Existing & Proposed Continuous Elevations

scale	date	drawn	chk.	job no.	drg. no.	Rev.
1:50	02.20	TS	TS	21001		