

MODULE

ARCHITECTURE | DESIGN | PROJECT MANAGEMENT

1st Floor, 2 Chapel Hill, Lucan, Co.Dublin

t: +353 1 532 5078 e: hello@module.ie w: www.module.ie

PROJECT NAME:

**36 KEW PARK, CRESCENT
LUCAN, CO. DUBLIN**

CLIENT NAME

SARAH DUKE & PHIL TOMLINSON

DRAWING TITLE

**EXISTING AND PROPOSED
FRONT ELEVATION**

STATUS
















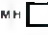


PLANNING

DRAWING NO.

P200


NOTES:

LEGEND


-  AREA TO WHICH THIS APPLICATION RELATES
-  EXISTING BUILDING
-  EXISTING WALLS
-  PROPOSED WALLS
-  S.V.P.
- RWP  RAIN WATER PIPE
- G.T  GULLY TRAP
- A.J  ARMSTRONG JUNCTION
- M.H  MAIN HOLE
-  SURFACE WATER
-  FOUL WATER
- T.B.M  TEMPORARY BENCH MARK
- F.R.L  FLAT ROOF LEVEL
- G.F.L  GROUND FLOOR LEVEL
- F.F.L  FIRST FLOOR LEVEL
- S.F.L  SECOND FLOOR LEVEL
- R.L  ROOF LEVEL
- B.F.L  BACKYARD FLOOR LEVEL

LEGEND.

- 01 ZINK
- 02 BRICK
- 03 RENDER
- 04 WOOD

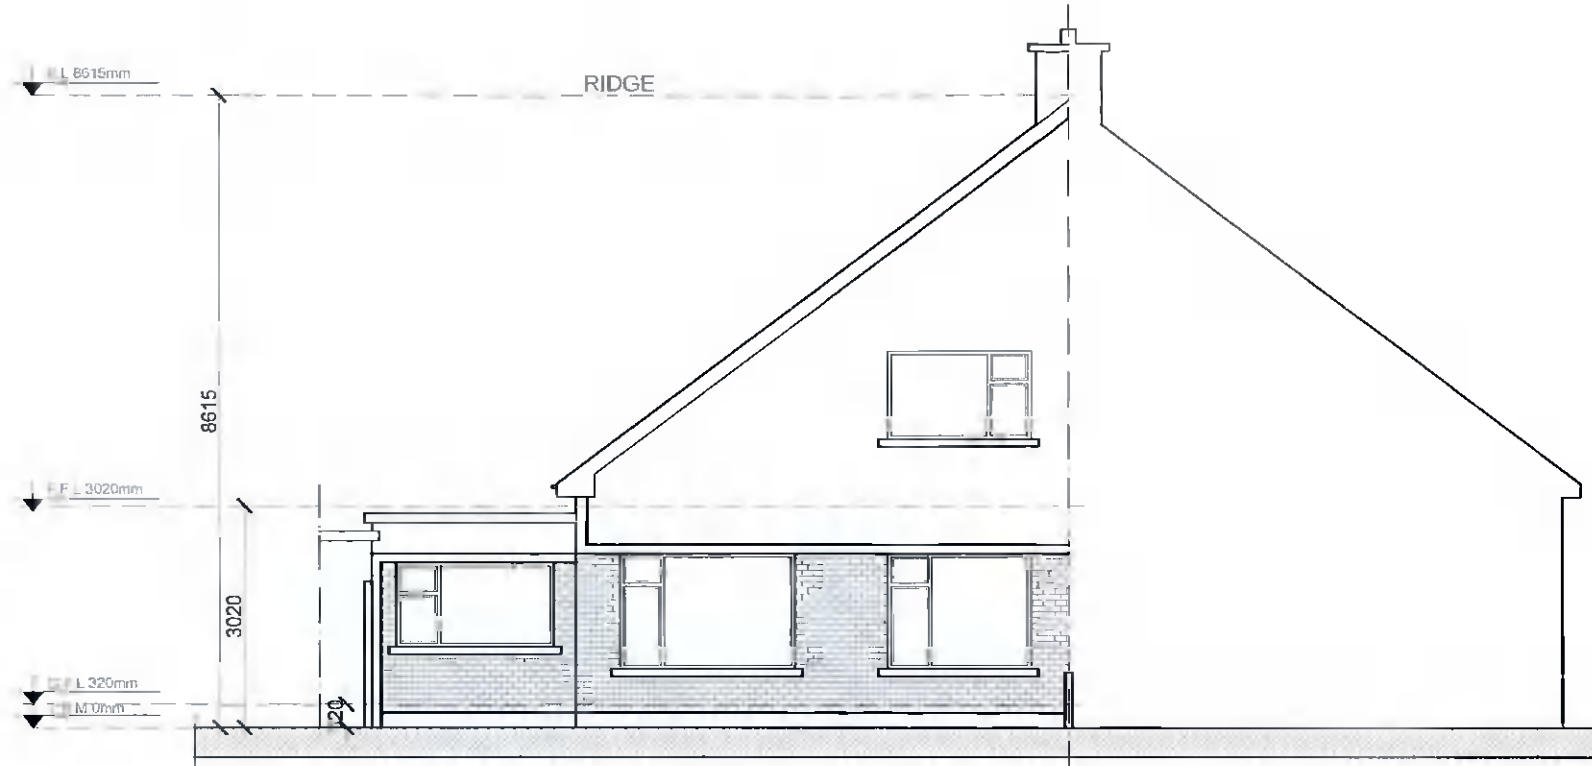

01 EXISTING FRONT ELEVATION
SCALE: 1/100

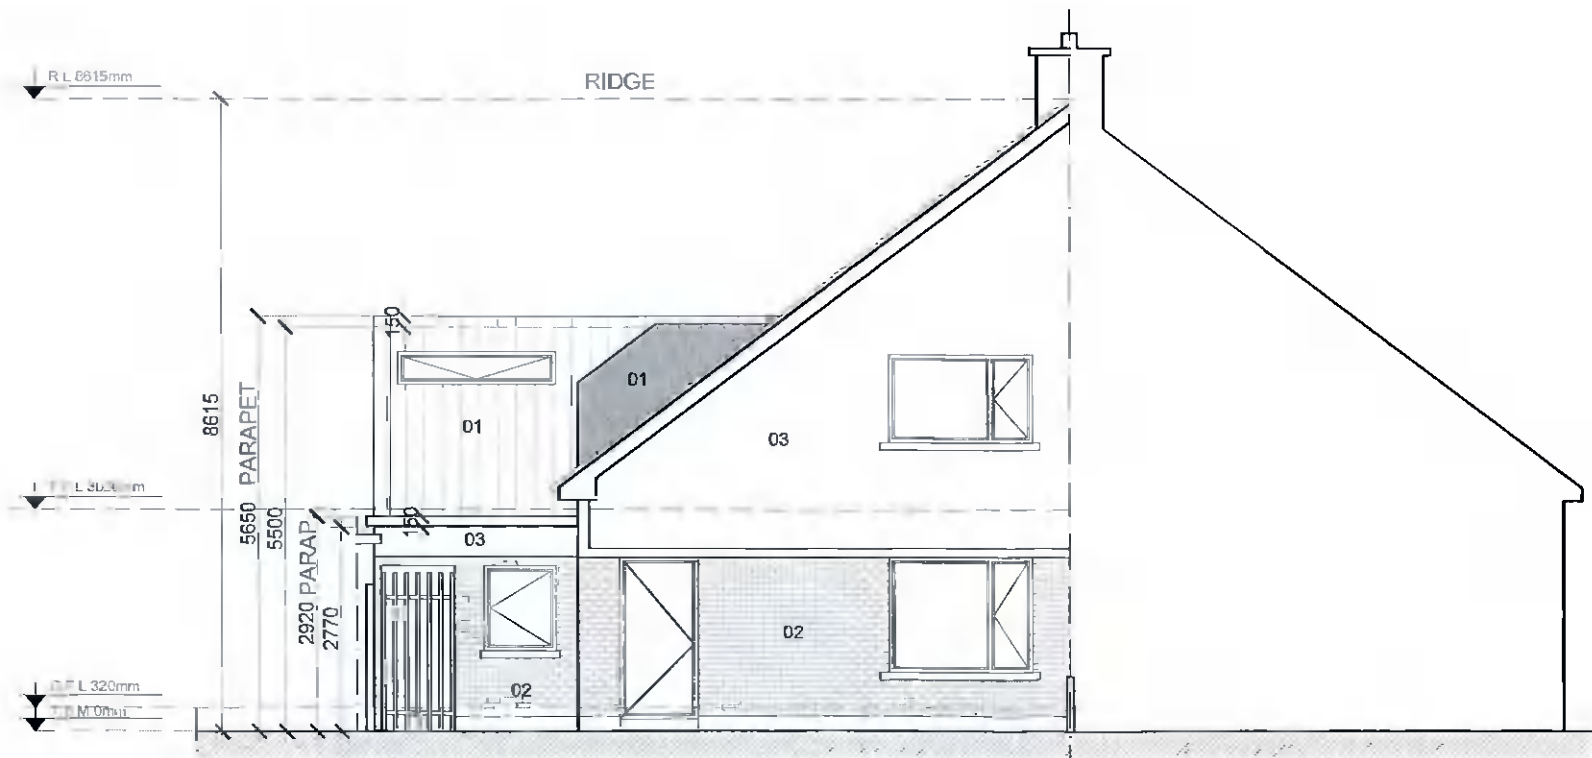

02 PROPOSED FRONT ELEVATION
SCALE: 1/100

REV	DATE	DESCRIPTION

© This drawing is copyright. Figured dimensions only to be taken from this drawing. All dimensions to be checked on site. Module Design Ltd to be informed immediately of any discrepancies before work proceeds.

PROJECT NO. 20109	SCALE(S) 1/100	REV. 01
-----------------------------	--------------------------	-------------------